




Front Elevation...




Scale 1:100

 


Right Elevation...

- Plain tiles to match existing
- White render to match existing
- Outline of 4m deep, 4m high single storey extension allowable under permitted development
- Facing brickwork to match existing

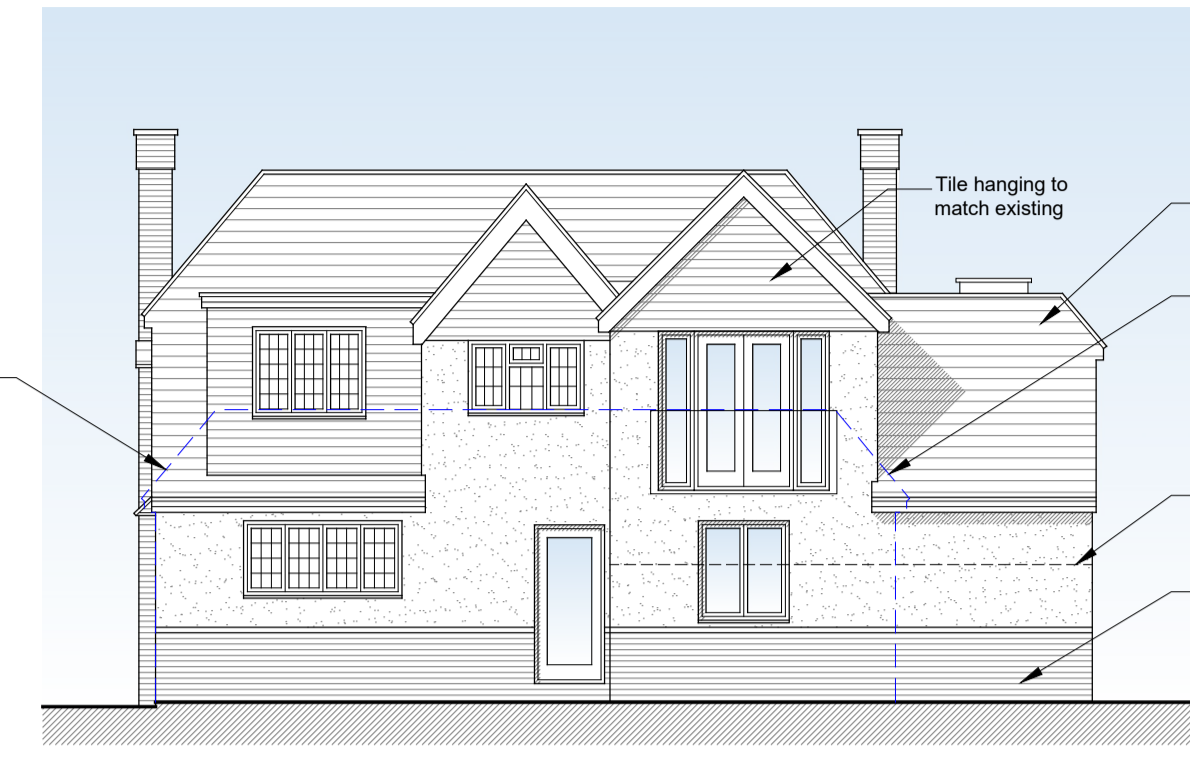


Rear Elevation...

- Tile hanging to match existing
- Plain tiles to match existing
- Outline of 4m deep, 4m high single storey extension allowable under permitted development
- Approx. line of retaining wall in front
- Facing brickwork to match existing

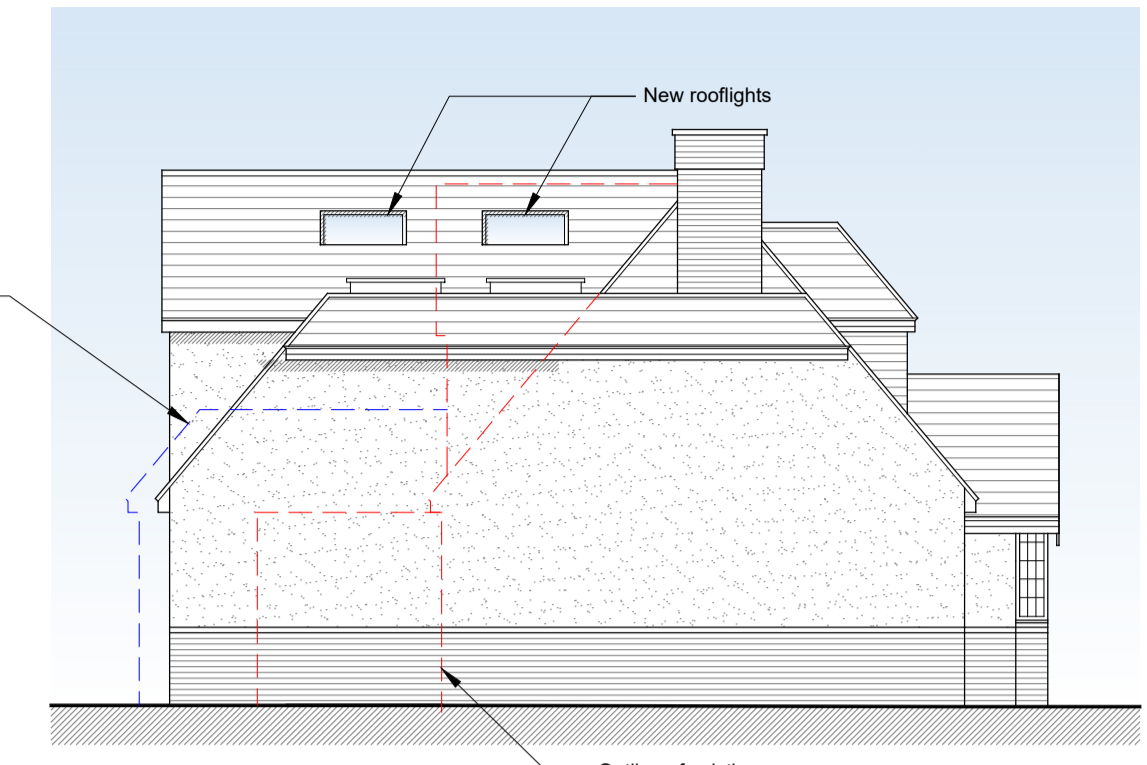

Left Elevation...


- New rooflights
- Outline of existing extension

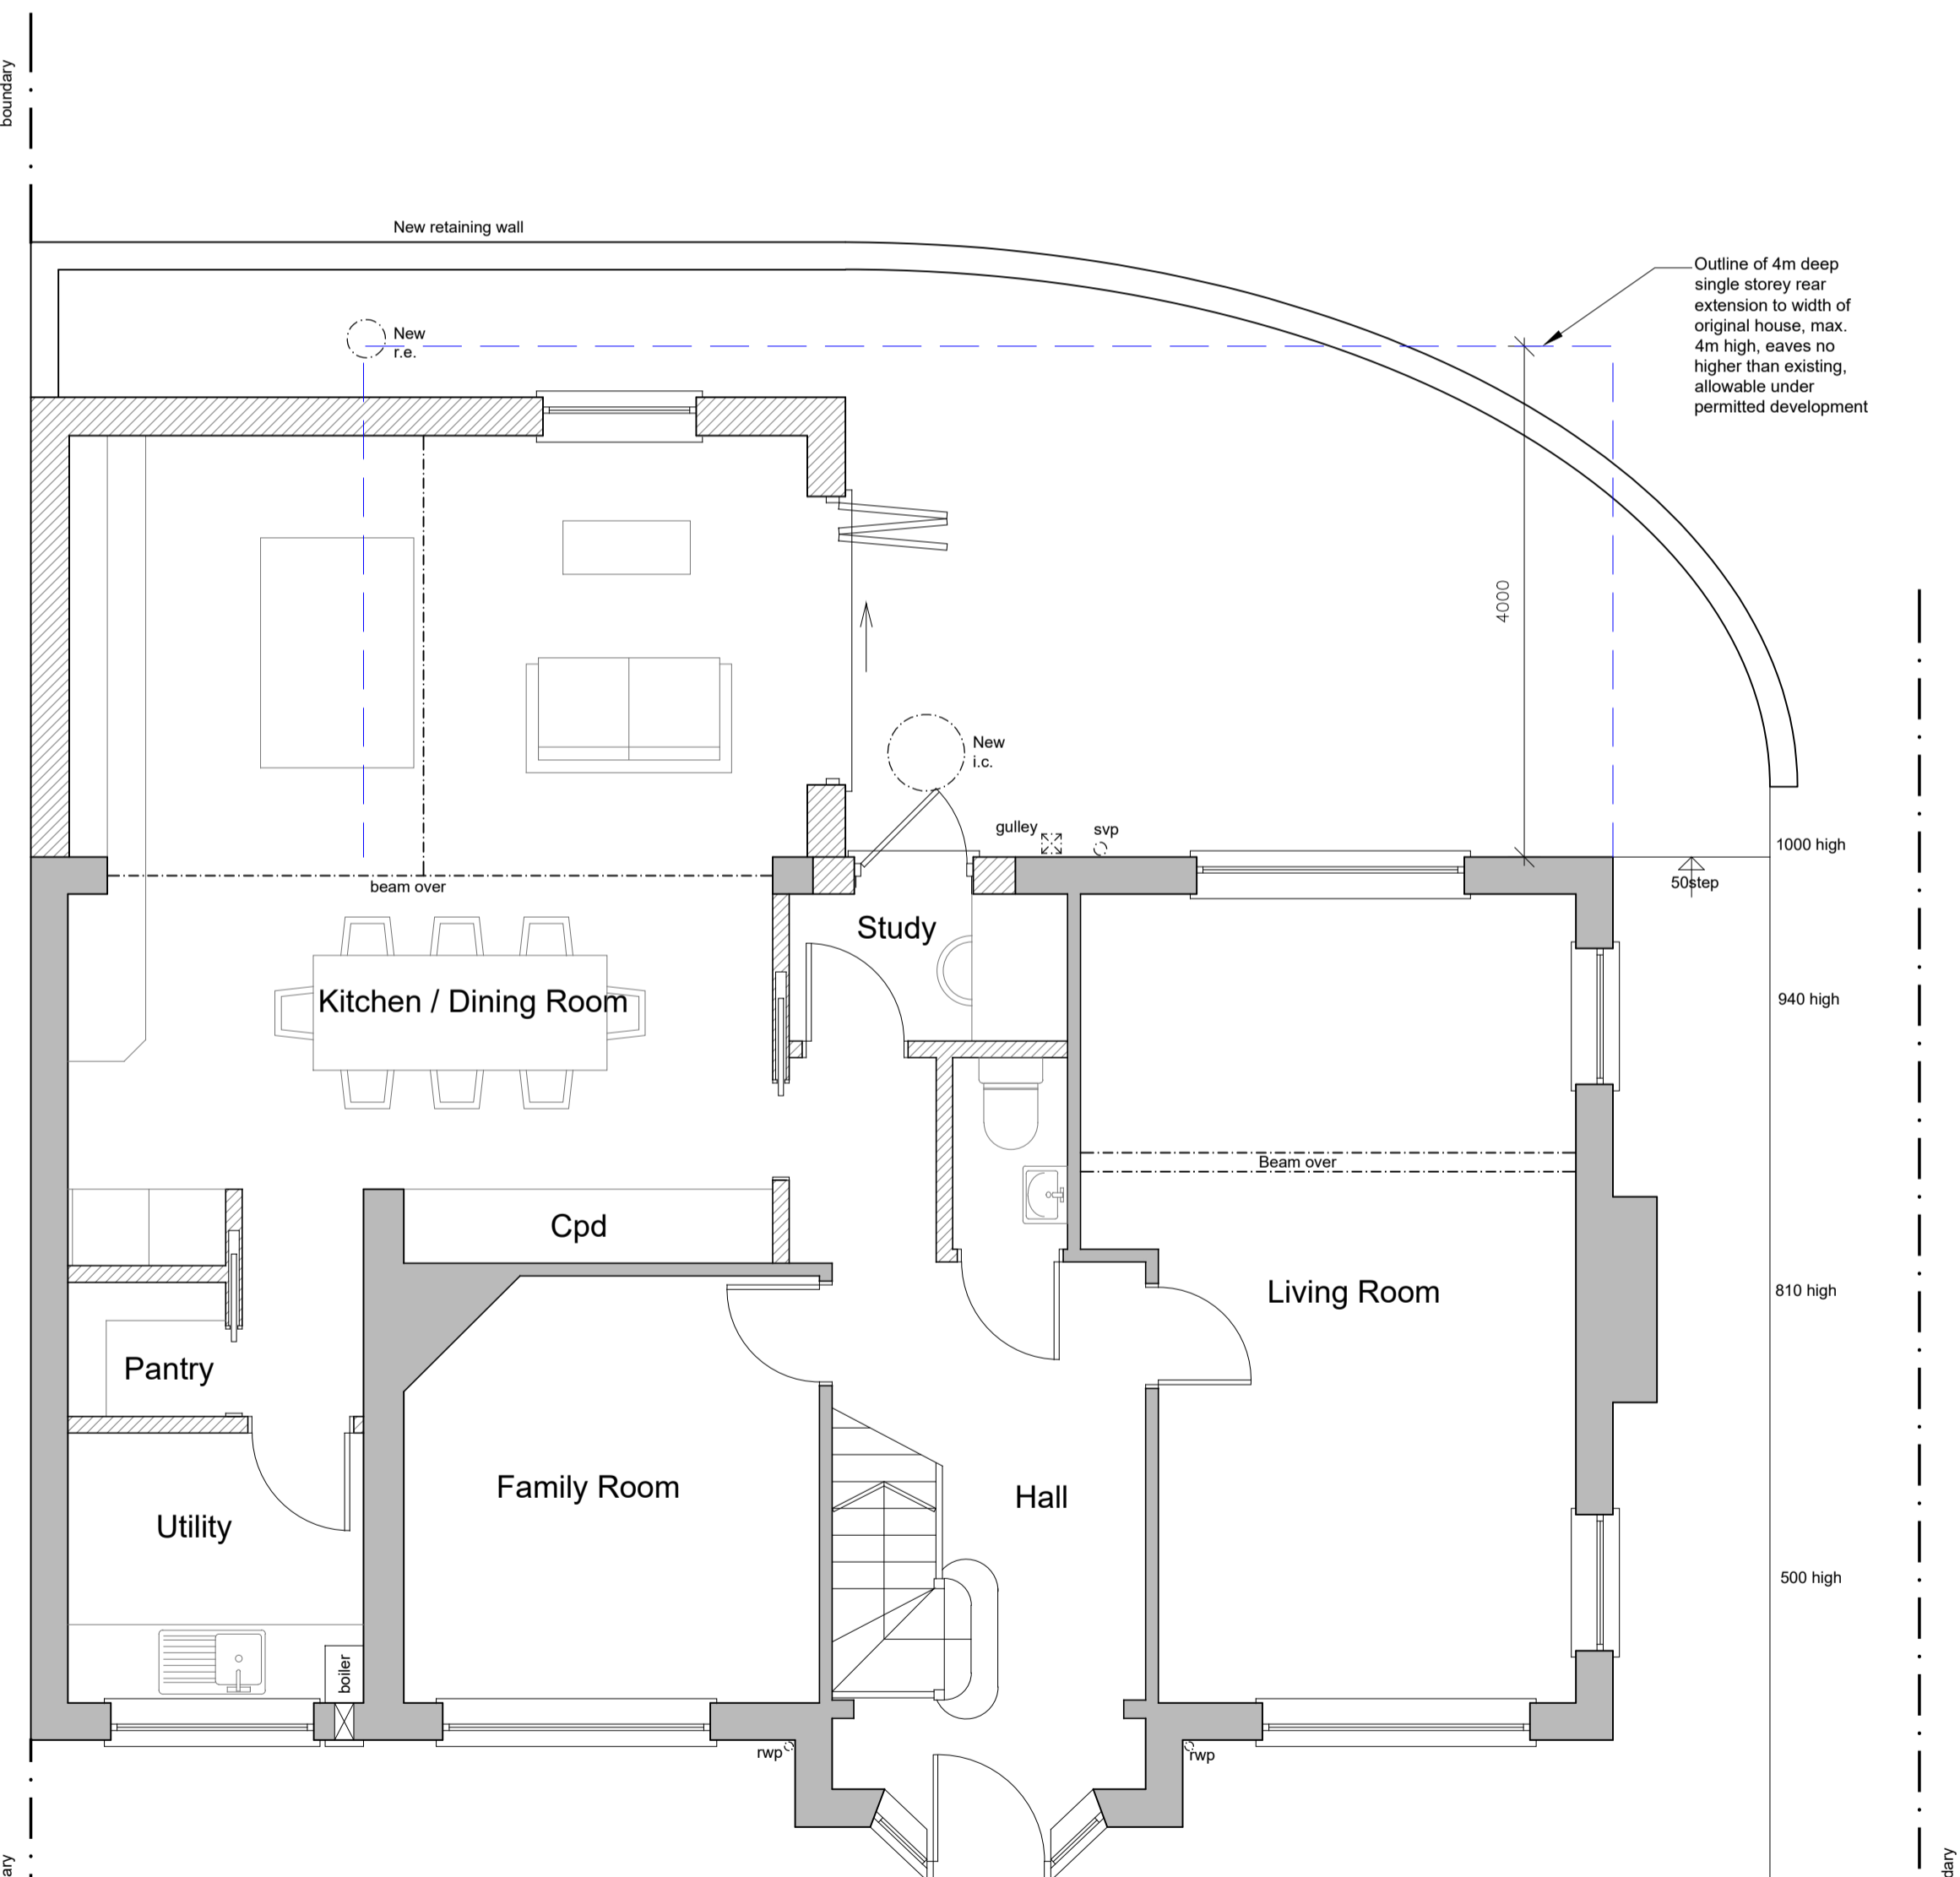


Ground Floor Plan....



Scale 1:50

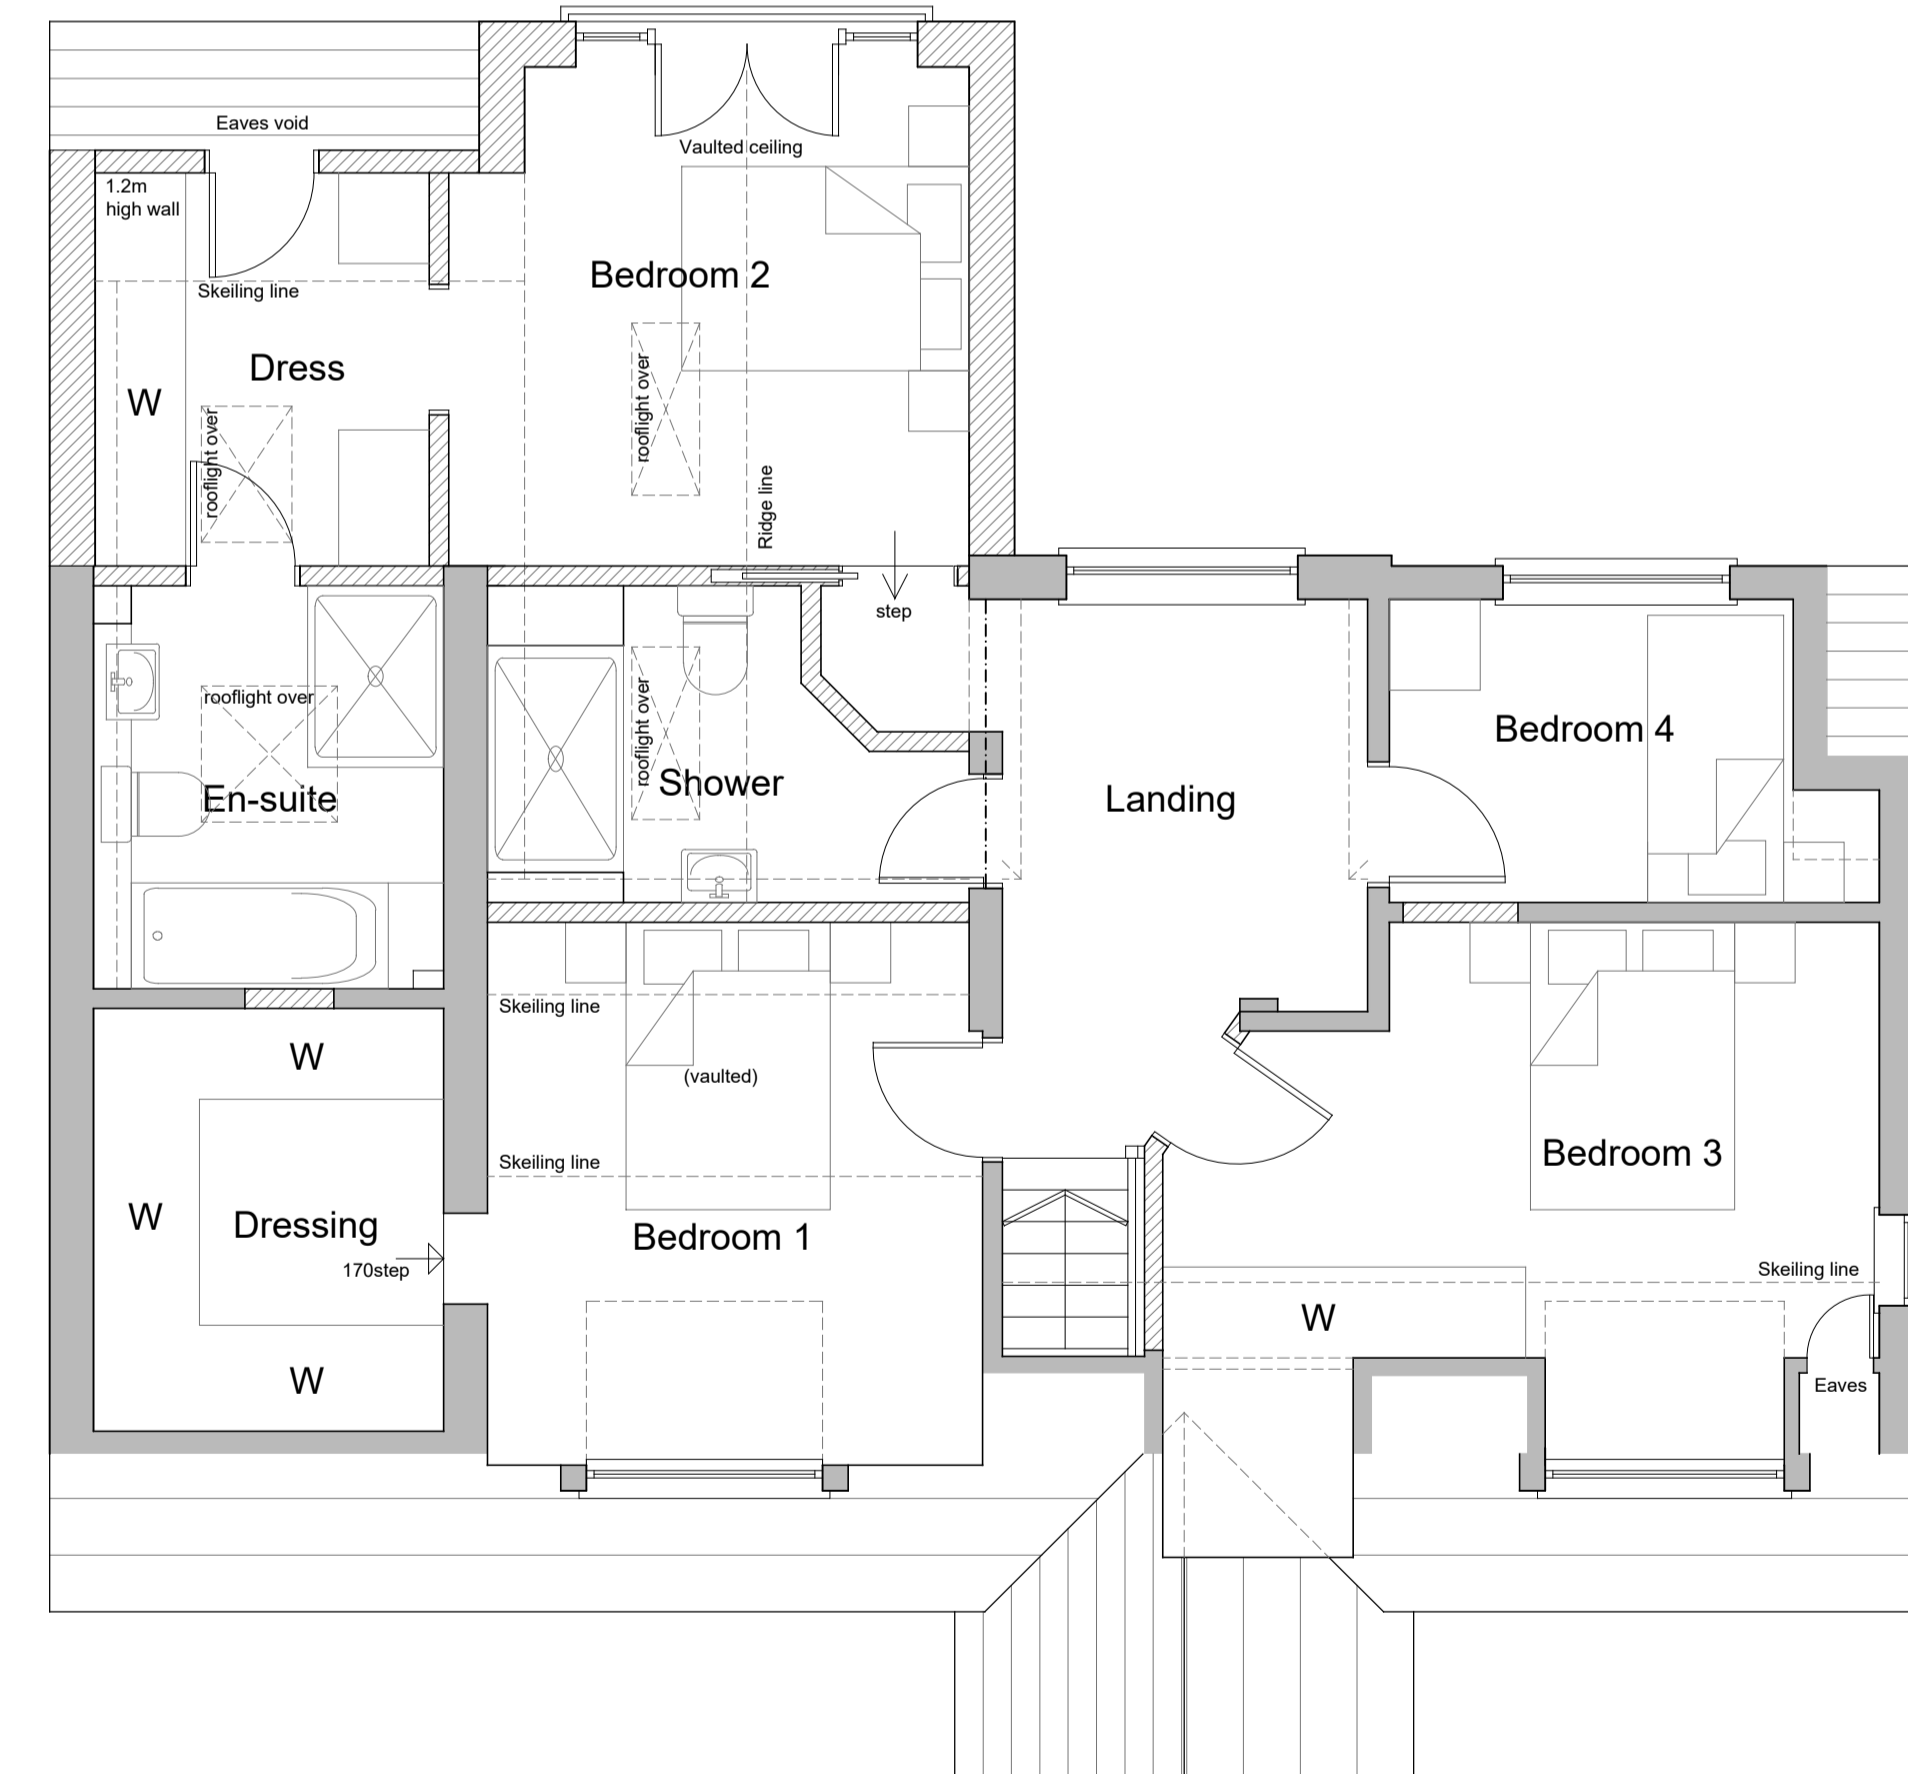

First Floor Plan....

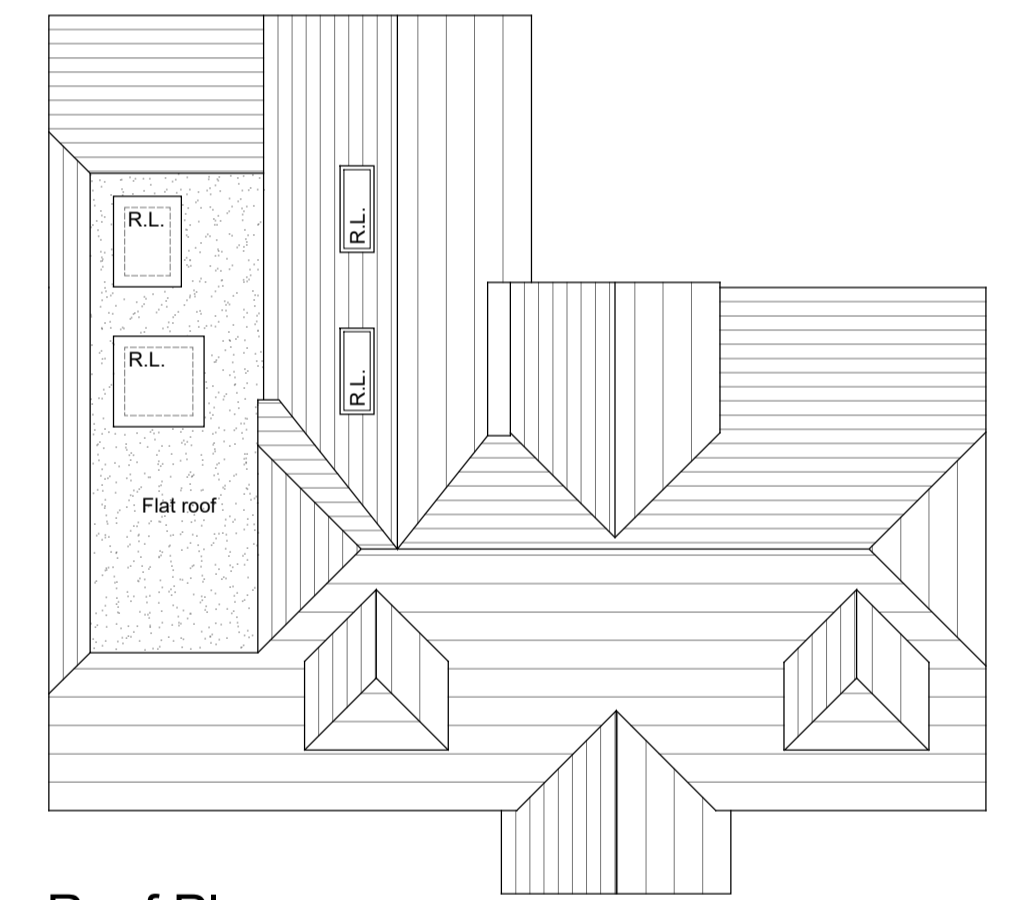

Roof Plan....

revision	date	amendment	initials

**HARRINGTONS**  
2006  
building design consultants

48A Hollybush Lane, Sevenoaks, Kent, TN13 3TL tel: 01732 742200  
email: info@harringtons2006.co.uk

project: The Haven, Hosey Hill, Westerham  
proposed development at... client: Mr & Mrs Davies

The Haven  
Hosey Hill  
Westerham

drawing title: PLANNING.... date: Aug 2021 drawn: BI/NB

Plans and Elevations as proposed scale: 1:50 1:100 @A1

drawing no.

21/1545/02E