



**Riding Arena Floor Plan**  
Scale 1:100

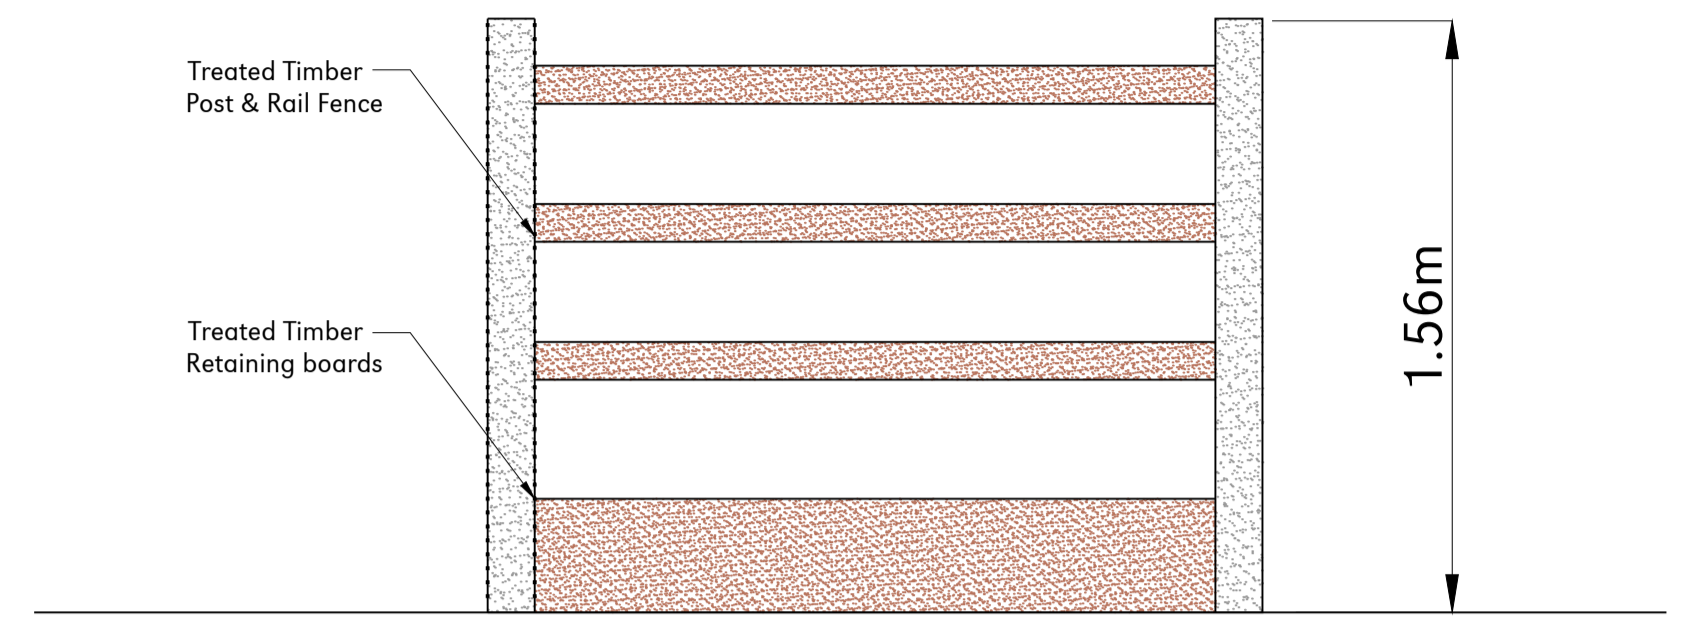

**Riding Arena Fence Elevation**  
Scale 1:20

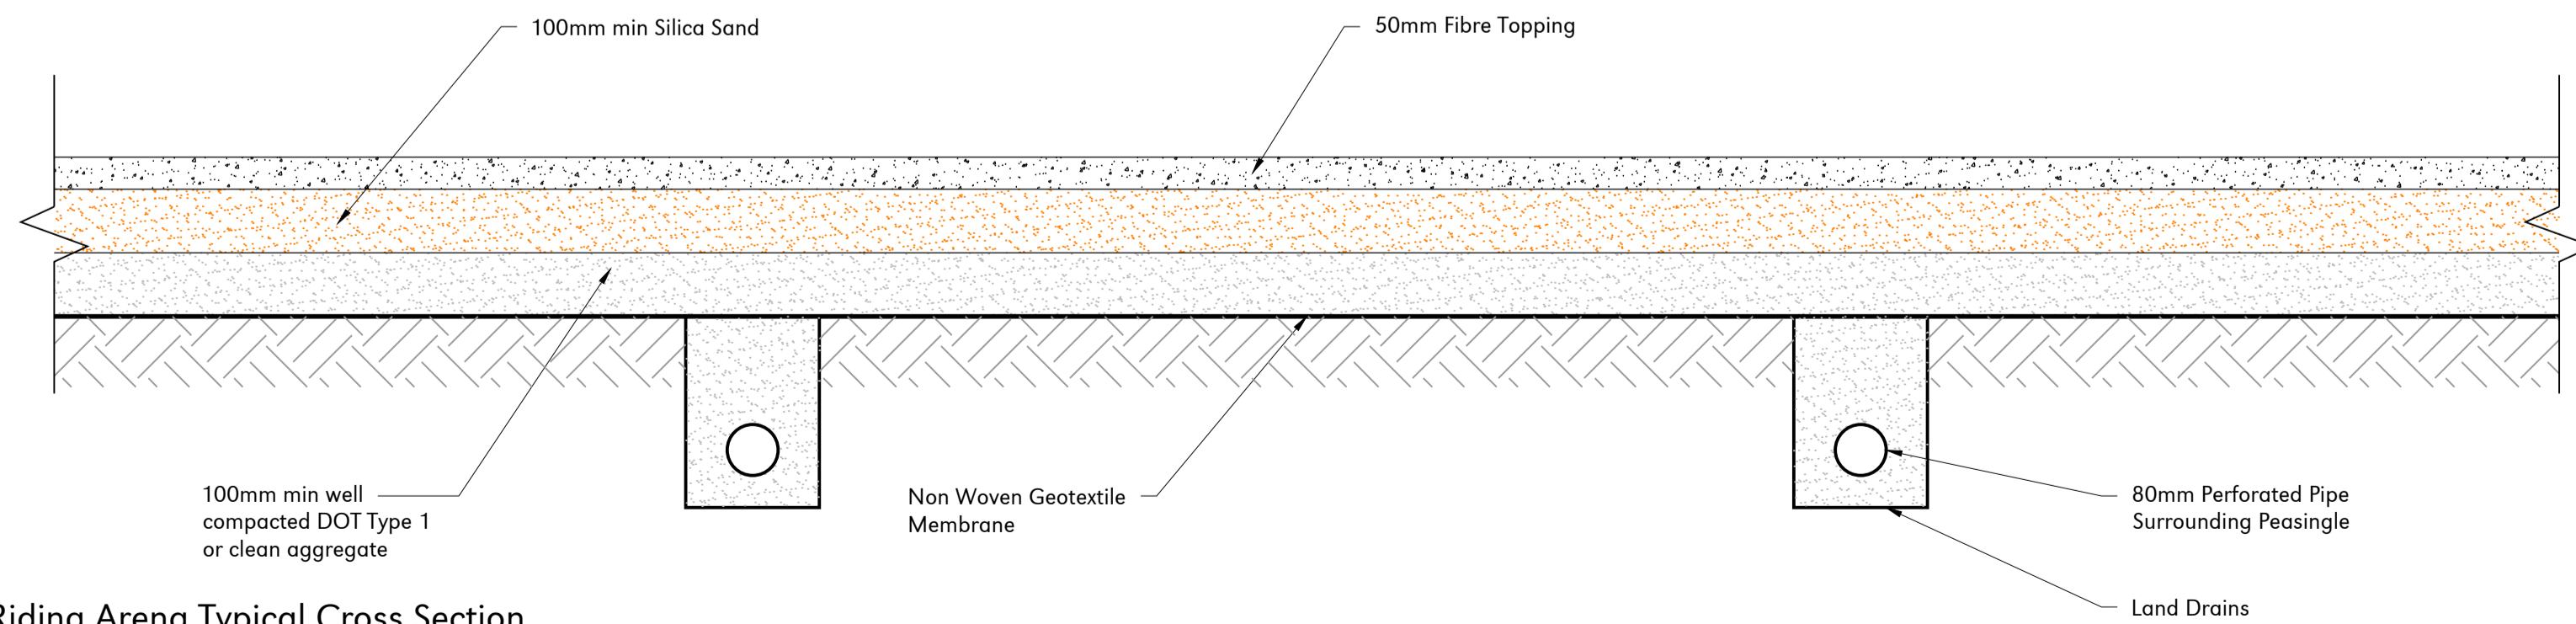

**Riding Arena Typical Cross Section**  
Scale 1:10

Project <b>Proposed Menage</b>			
Client <b>Mr. S Altham</b>			
Location <b>Vicarage Farm, Hoxne Road, Denham, Eye, IP21 5DF</b>			
Title <b>Construction Details</b>			
Drawing Details			
Scale	U.N.O.	Date	Revision
As Noted (A1)		Dec 2021	0
Drawing No..	Revision		
147/PP/302	0		
Revision Notes			
0 - Initial for Comments - 10.12.2021			