




Proposed South West Elevation 1:100

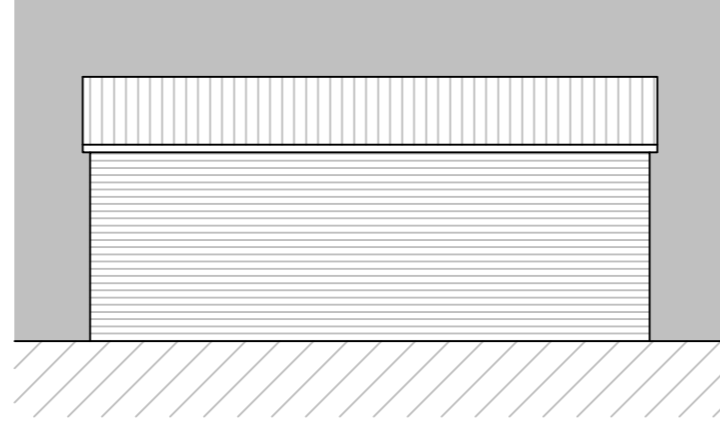


Proposed North East Elevation 1:100

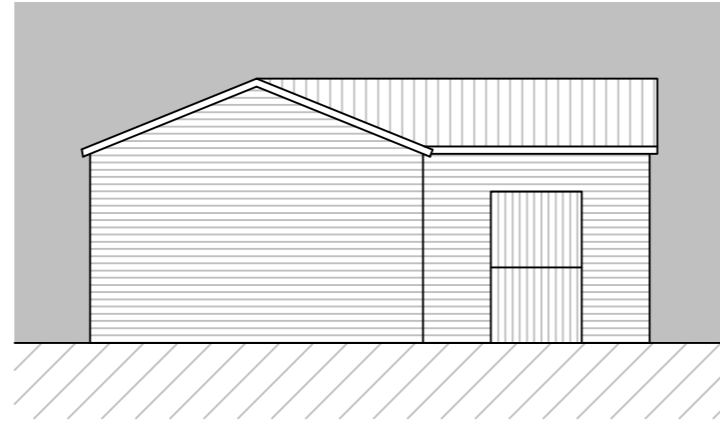

Proposed Rear Elevation 1:100

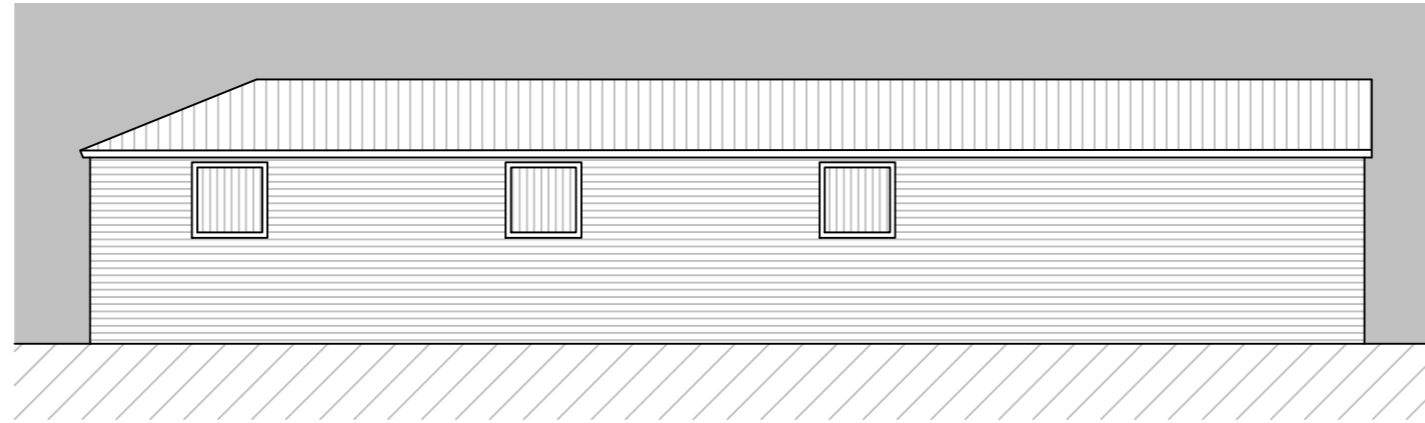

Proposed Front Elevation 1:100

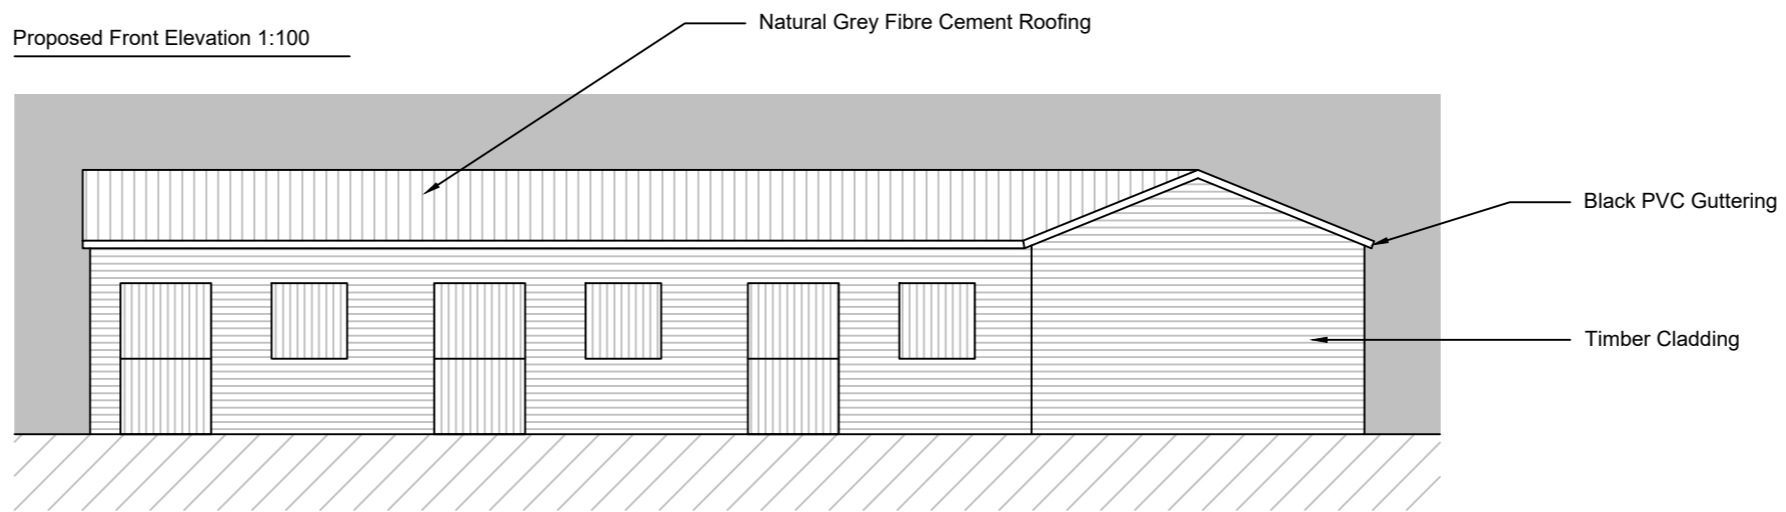

Planning

Client: BRUCE CLARK

Project: EQUESTRIAN FACILITIES AT GREEN END

Title: PROPOSED STABLE BLOCK ELEVATIONS

Date: 13.12.2021

Scale: 1:100 @ A2

Drawing No. 6

Revision. A

Elmtree Enterprises Ltd.  
 Ltd Farm, Winslow Road, Granborough, MK18 3NJ  
 Phone 01296 670 739  
 info@elmtreeconstruction.co.uk  
 www.elmtreeconstruction.co.uk



Concept drawings only. Not to be used for construction. Not suitable for contract use. Does not constitute full design.

