



Proposed 40m x 20m Outdoor Arena 1:100

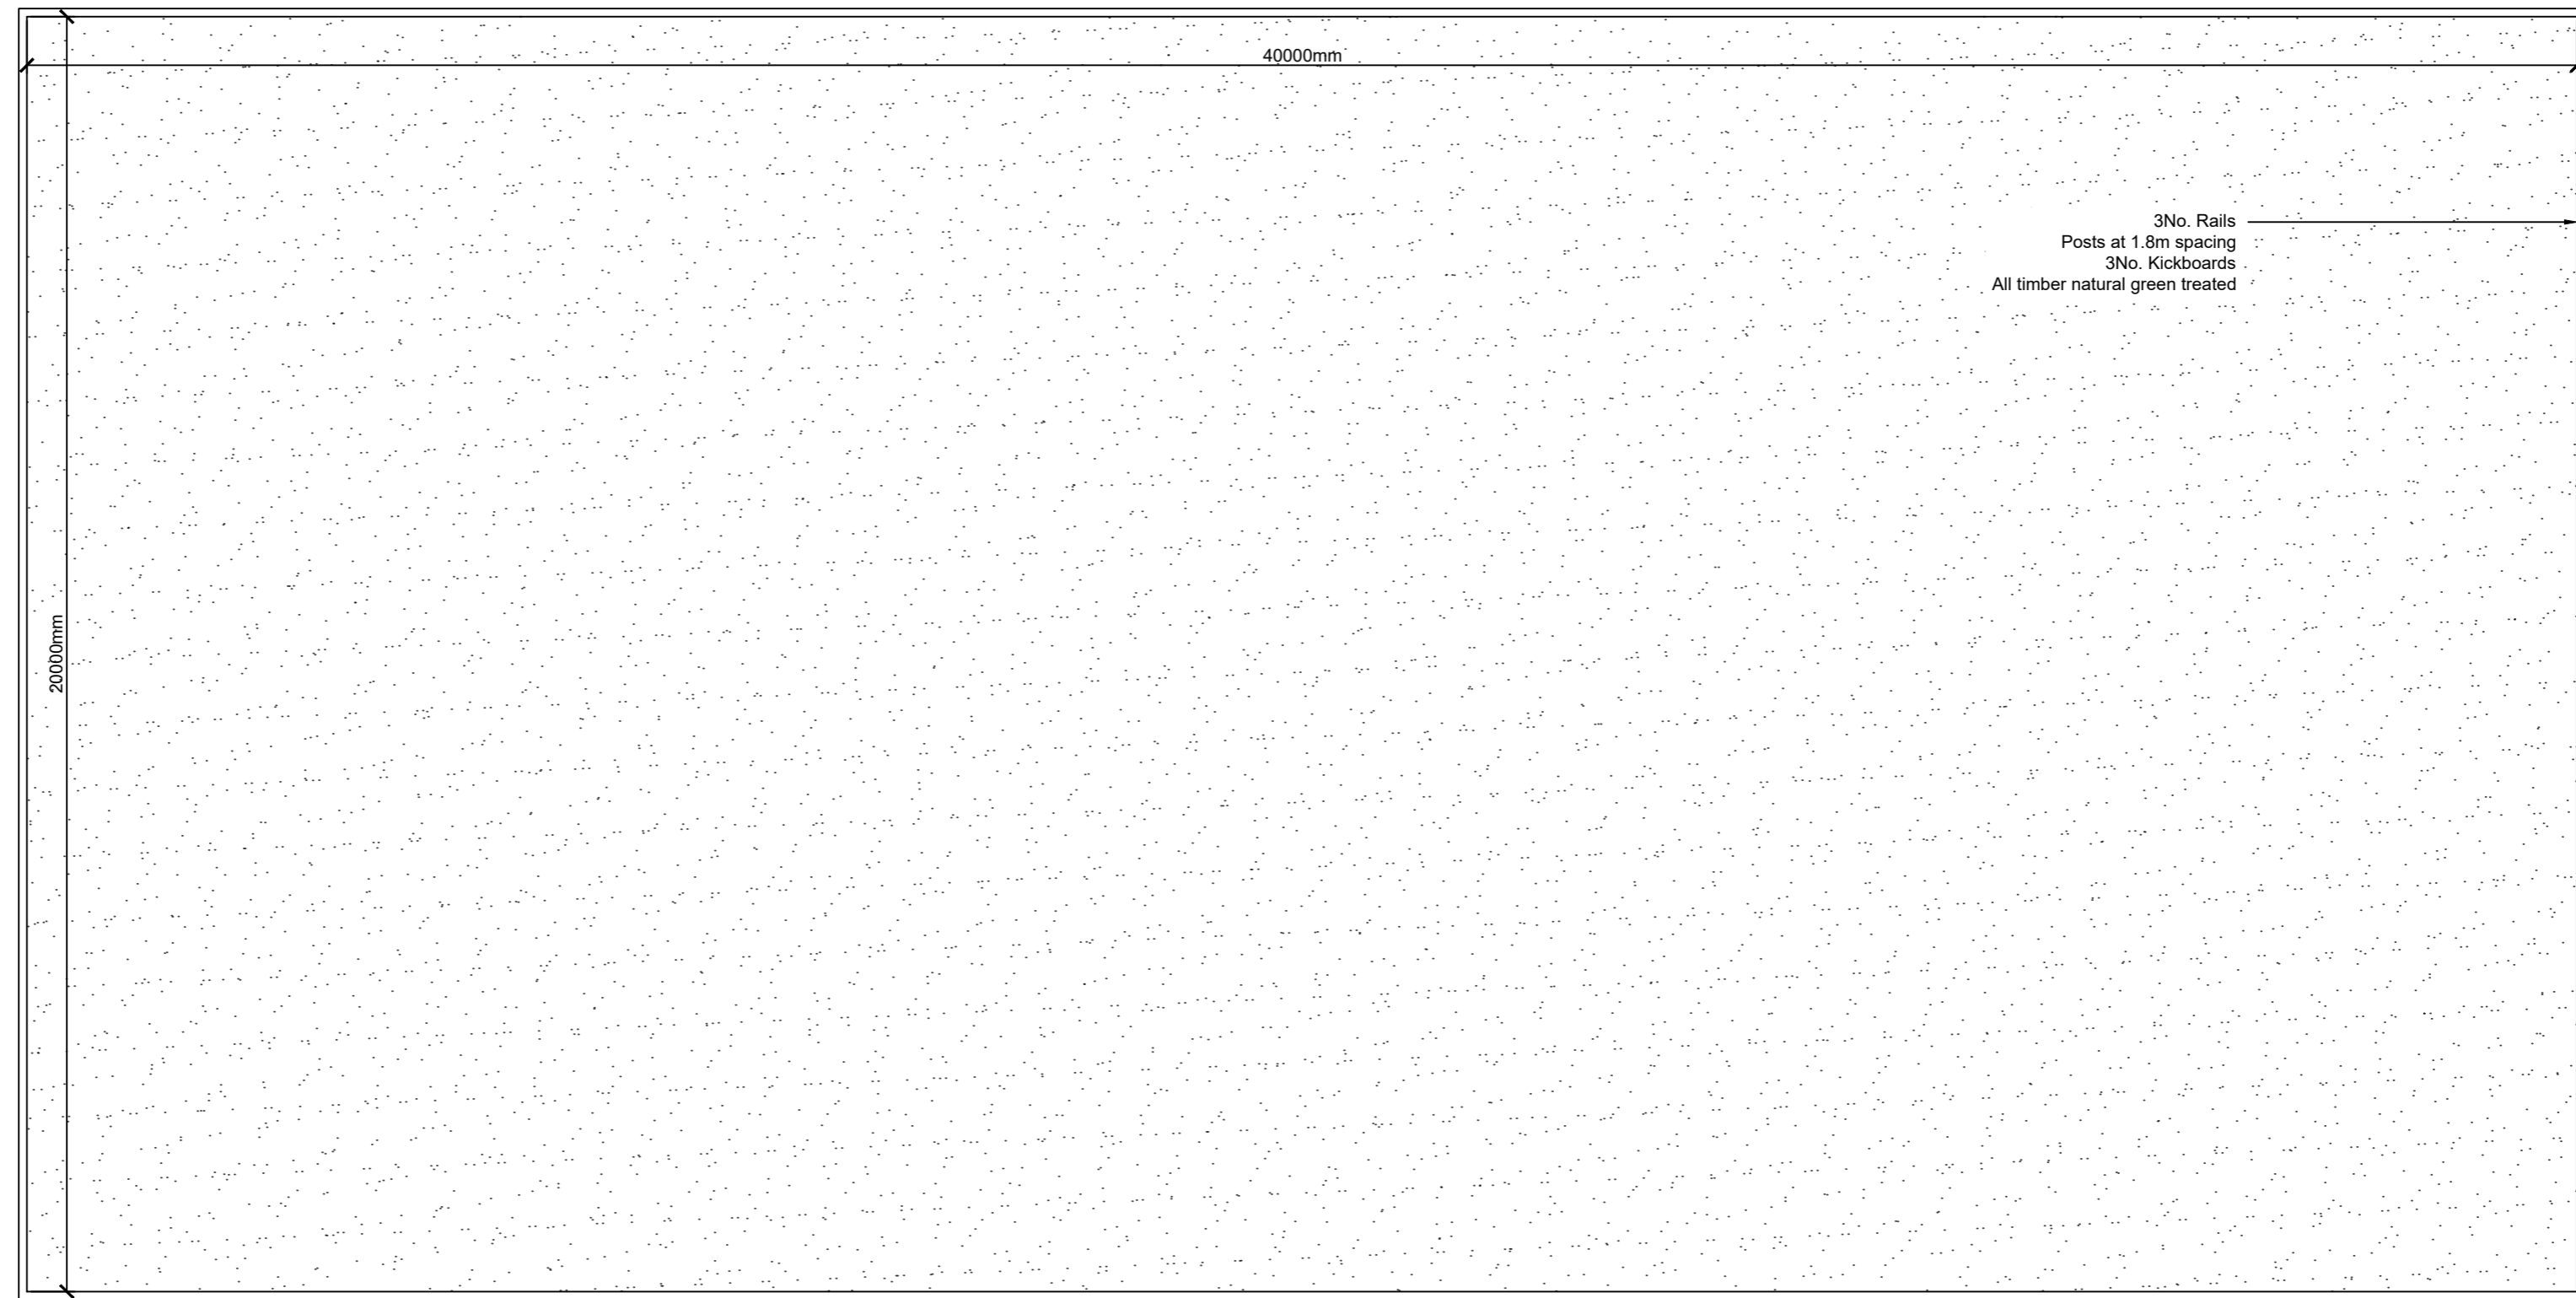


Proposed Stable Block 1:100

Total Footprint: 87m2

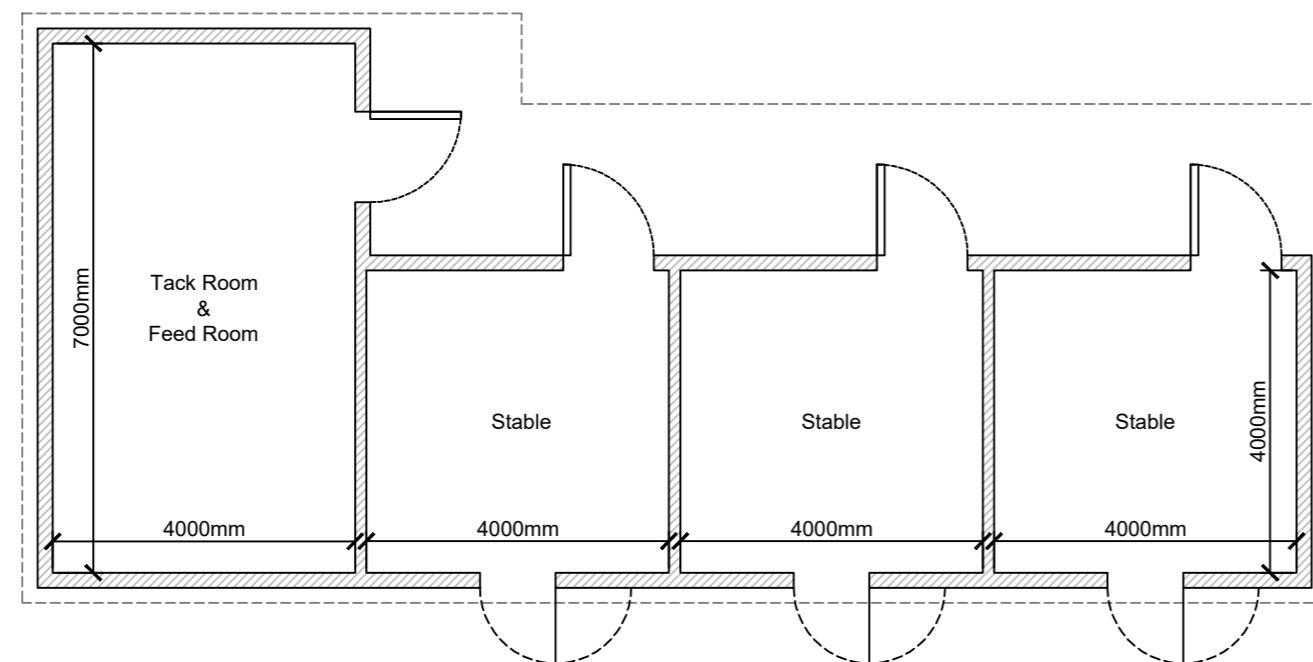

Proposed Front Elevation 1:100

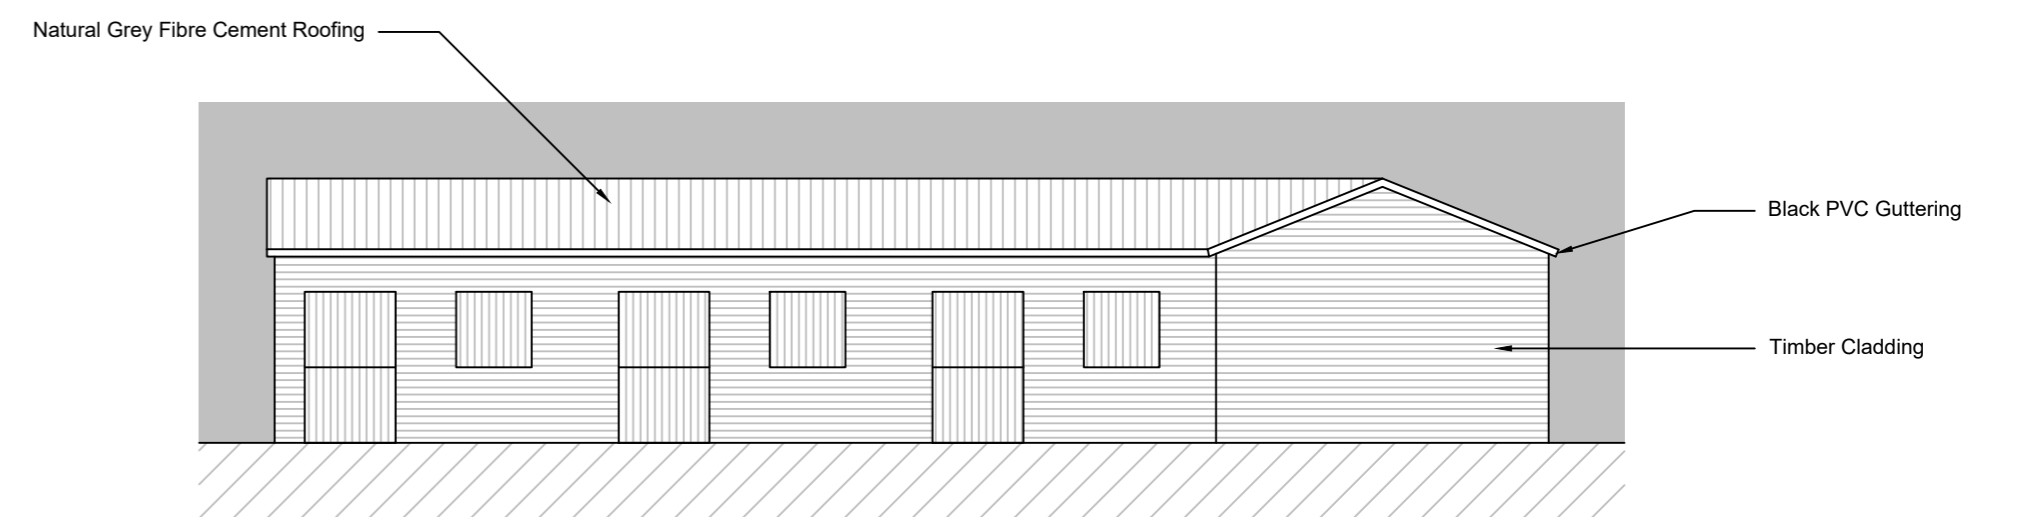

Planning
 Client: BRUCE CLARK
 Project: EQUESTRIAN FACILITIES AT GREEN END
 Title: PROPOSED ELEVATIONS AND FLOOR PLAN
 Date: 08.12.2021
 Scale: 1:100 @ A2
Drawing No. 5
Revision. A
 Elmtree Enterprises Ltd.
 Ley Farm, Wotton Road, Cranborough, MK18 3NU
 Phone 01296 870 739
 info@elmtreeconstruction.co.uk
 www.elmtreeconstruction.co.uk



Concept drawings only. Not to be used for construction. Not suitable for contract use. Does not constitute full design.

