
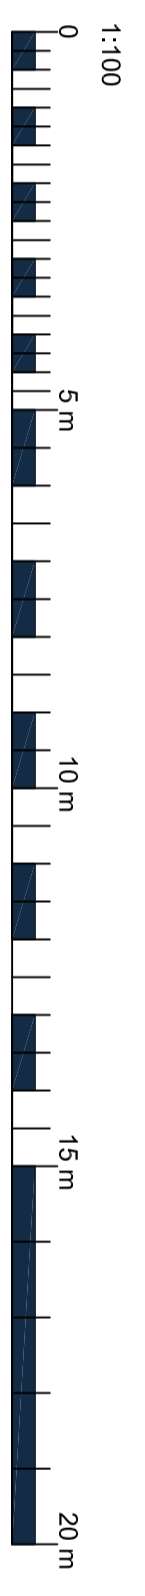


FLOOR PLAN & ELEVATIONS

Scale 1:100

- NOTES:
1. Use written dimensions only. All dimensions to be checked on site and any discrepancies reported to ACORUS immediately. If in doubt ask.
 2. Where relevant, significant hazards have been identified on the drawing. Hazards which should be obvious to a competent contractor or unforeseeable have not been identified.
 3. This drawing is confidential and remains the exclusive property of ACORUS.
 4. Ordnance Survey Paper Map Copying Licence Number: 100039456. © ACORUS Rural Property Services Ltd.

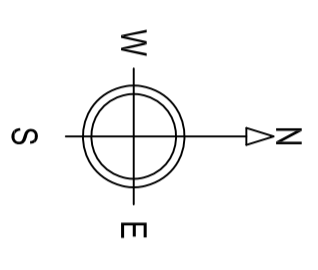

Rev	Date	Description	Dwn	CHK
Rev. 1	Date.	Amendment.	Drawn	Checked

PROJECT
PARTNER
LAND EAST OF BUNGLARS HALL
MK17 0LA

TITLE
PROPOSED DWELLING
PLAN & ELEVATIONS

SCALE
AS SHOWN @A2

JOB NO. PBH/BB21/102

DATE 04/21

DRAWN BY EB

CHECKED BY BB

DRAWING NO. 100_02

REVISION