

Garage

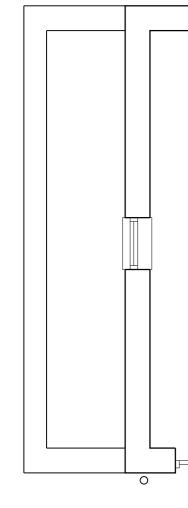

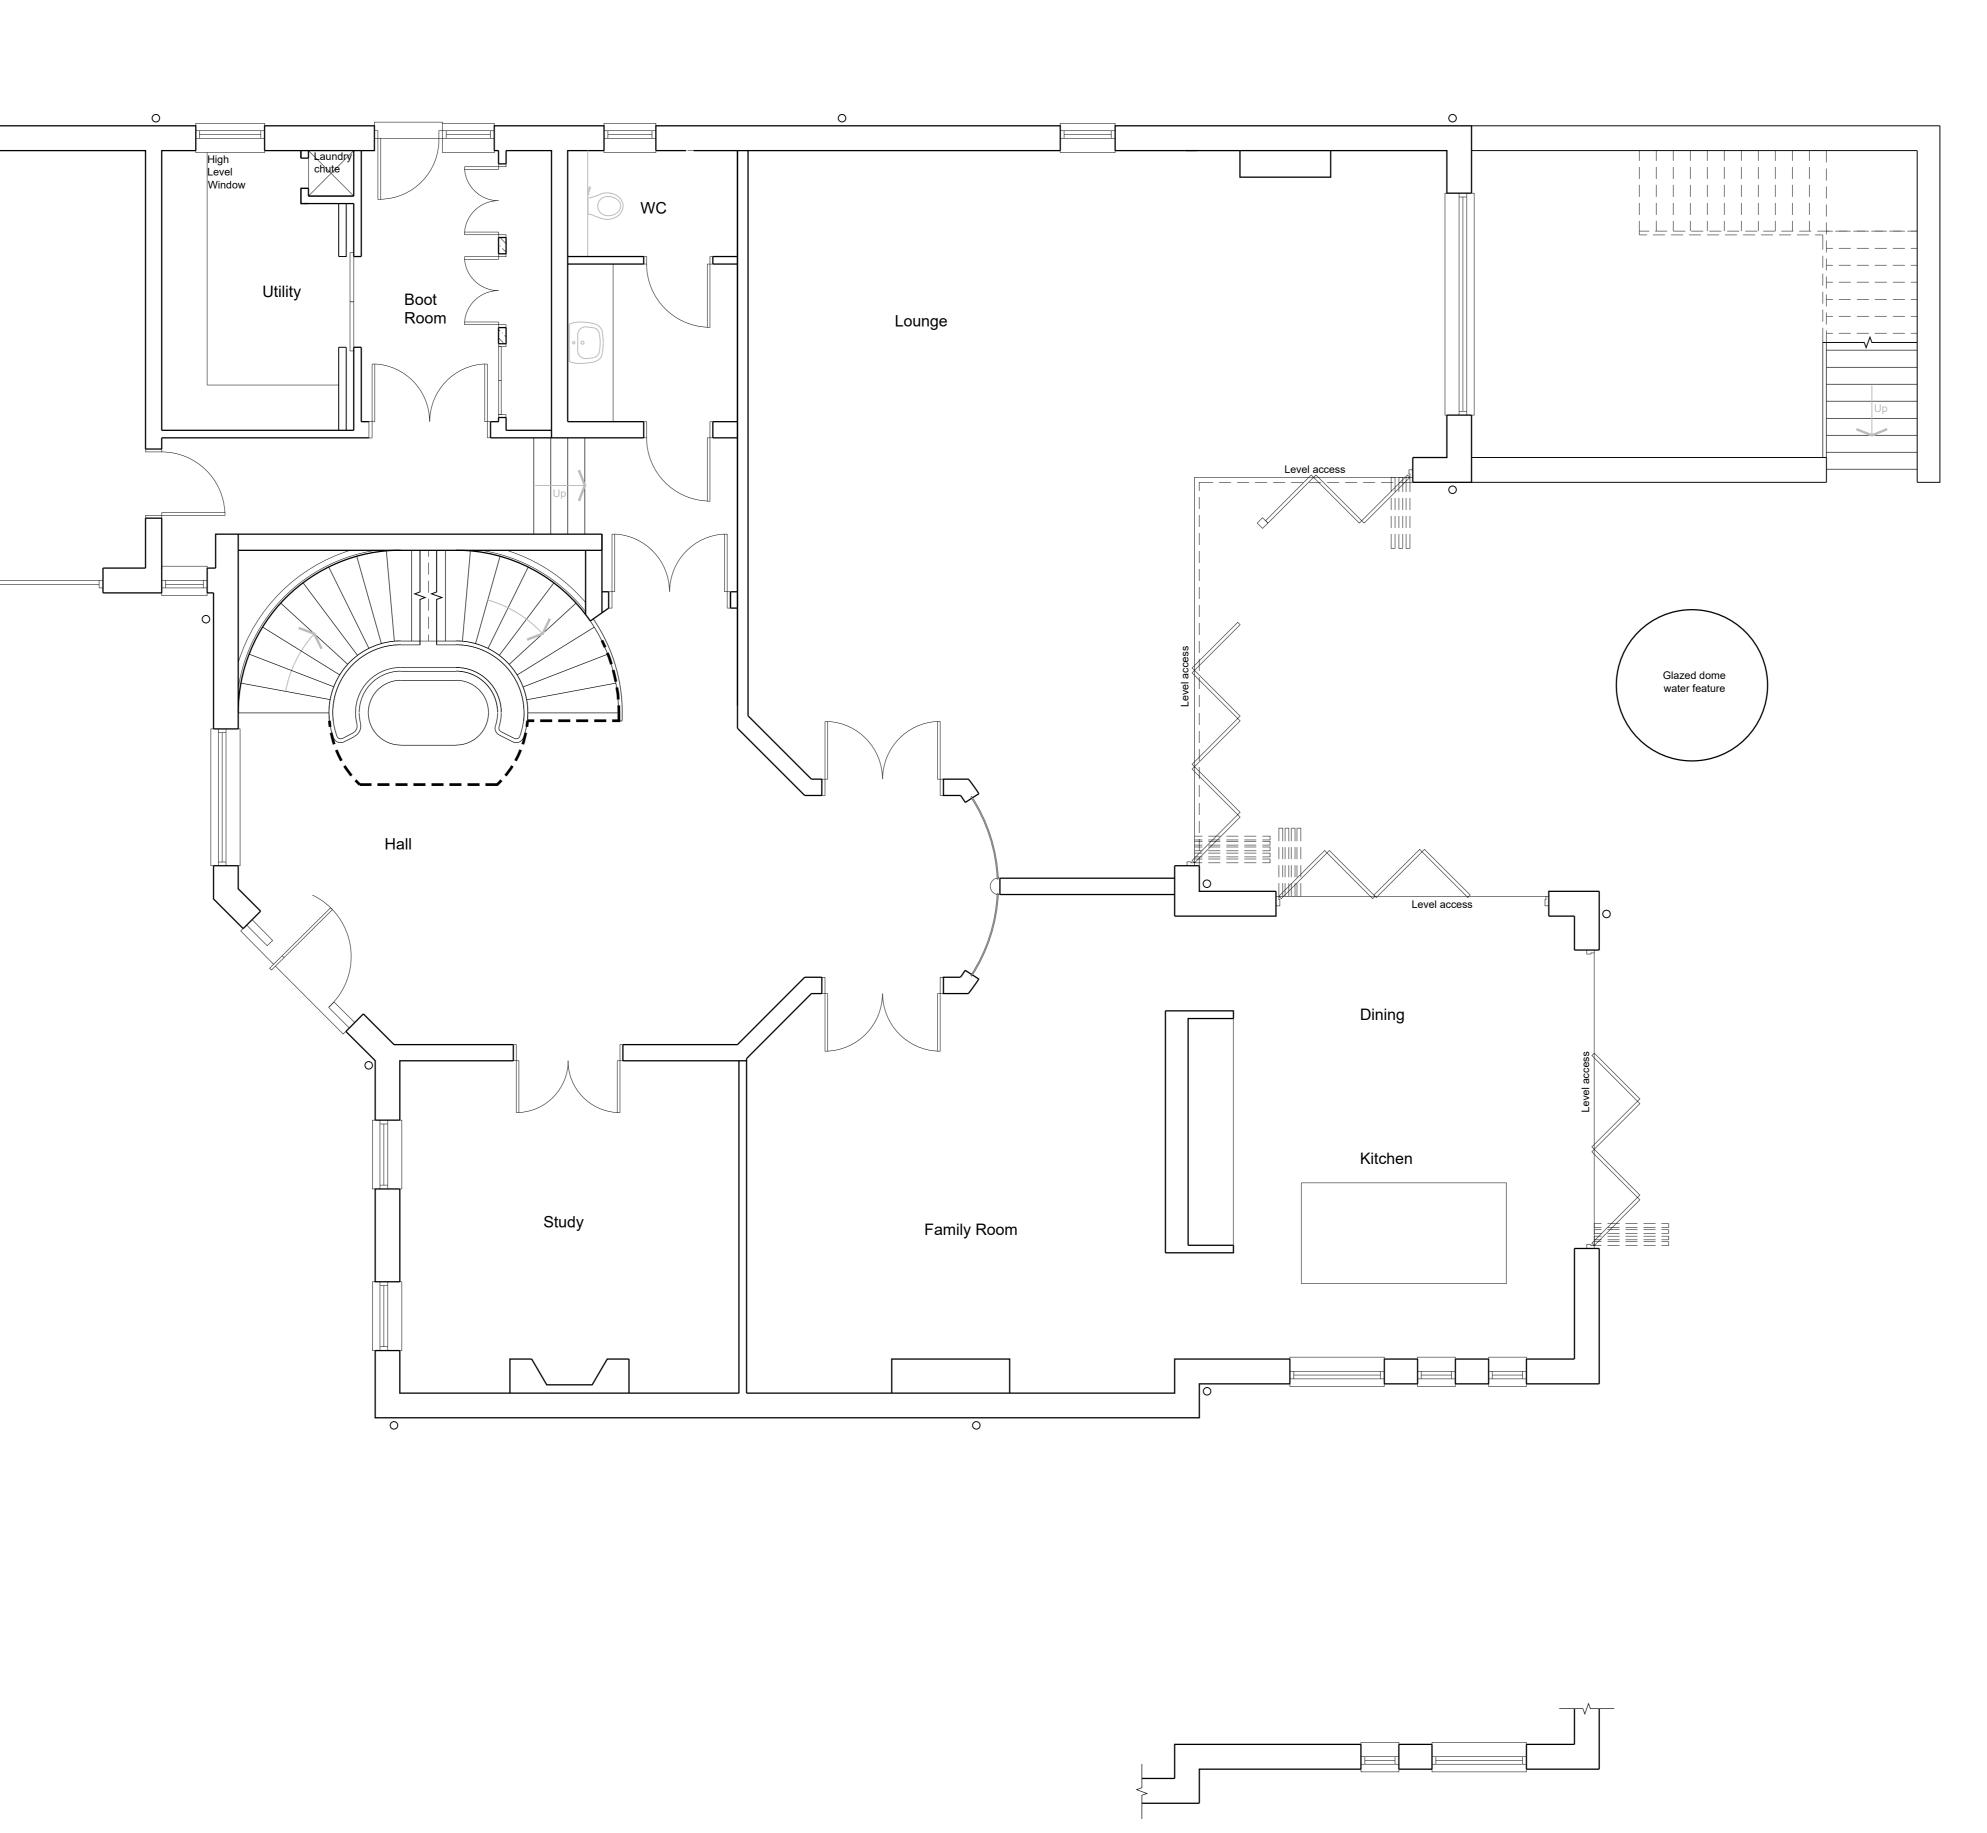

High level window setting out to Kitchen

Client © This drawing is the copyright of BLAISE ARCHITECTURAL LIMITED. All dimensions and levels must be checked on site and verified prior to construction Notes Planning Description Rev Date Project TROIKA CHARTRIDGE CLOSE BARNET HERTFORDSHIRE EN5 3LL Drawing Title

PRE-EXISTING GROUND FLOOR PLAN



Drawn: KP	
Scale 1:50@A0 Date 26.0	5.21
Drawing Number	Revision
BAS44-P-AGA100	