


Client

© This drawing is the copyright of BLAISE ARCHITECTURAL LIMITED. All dimensions and levels must be checked on site and verified prior to construction.

Notes

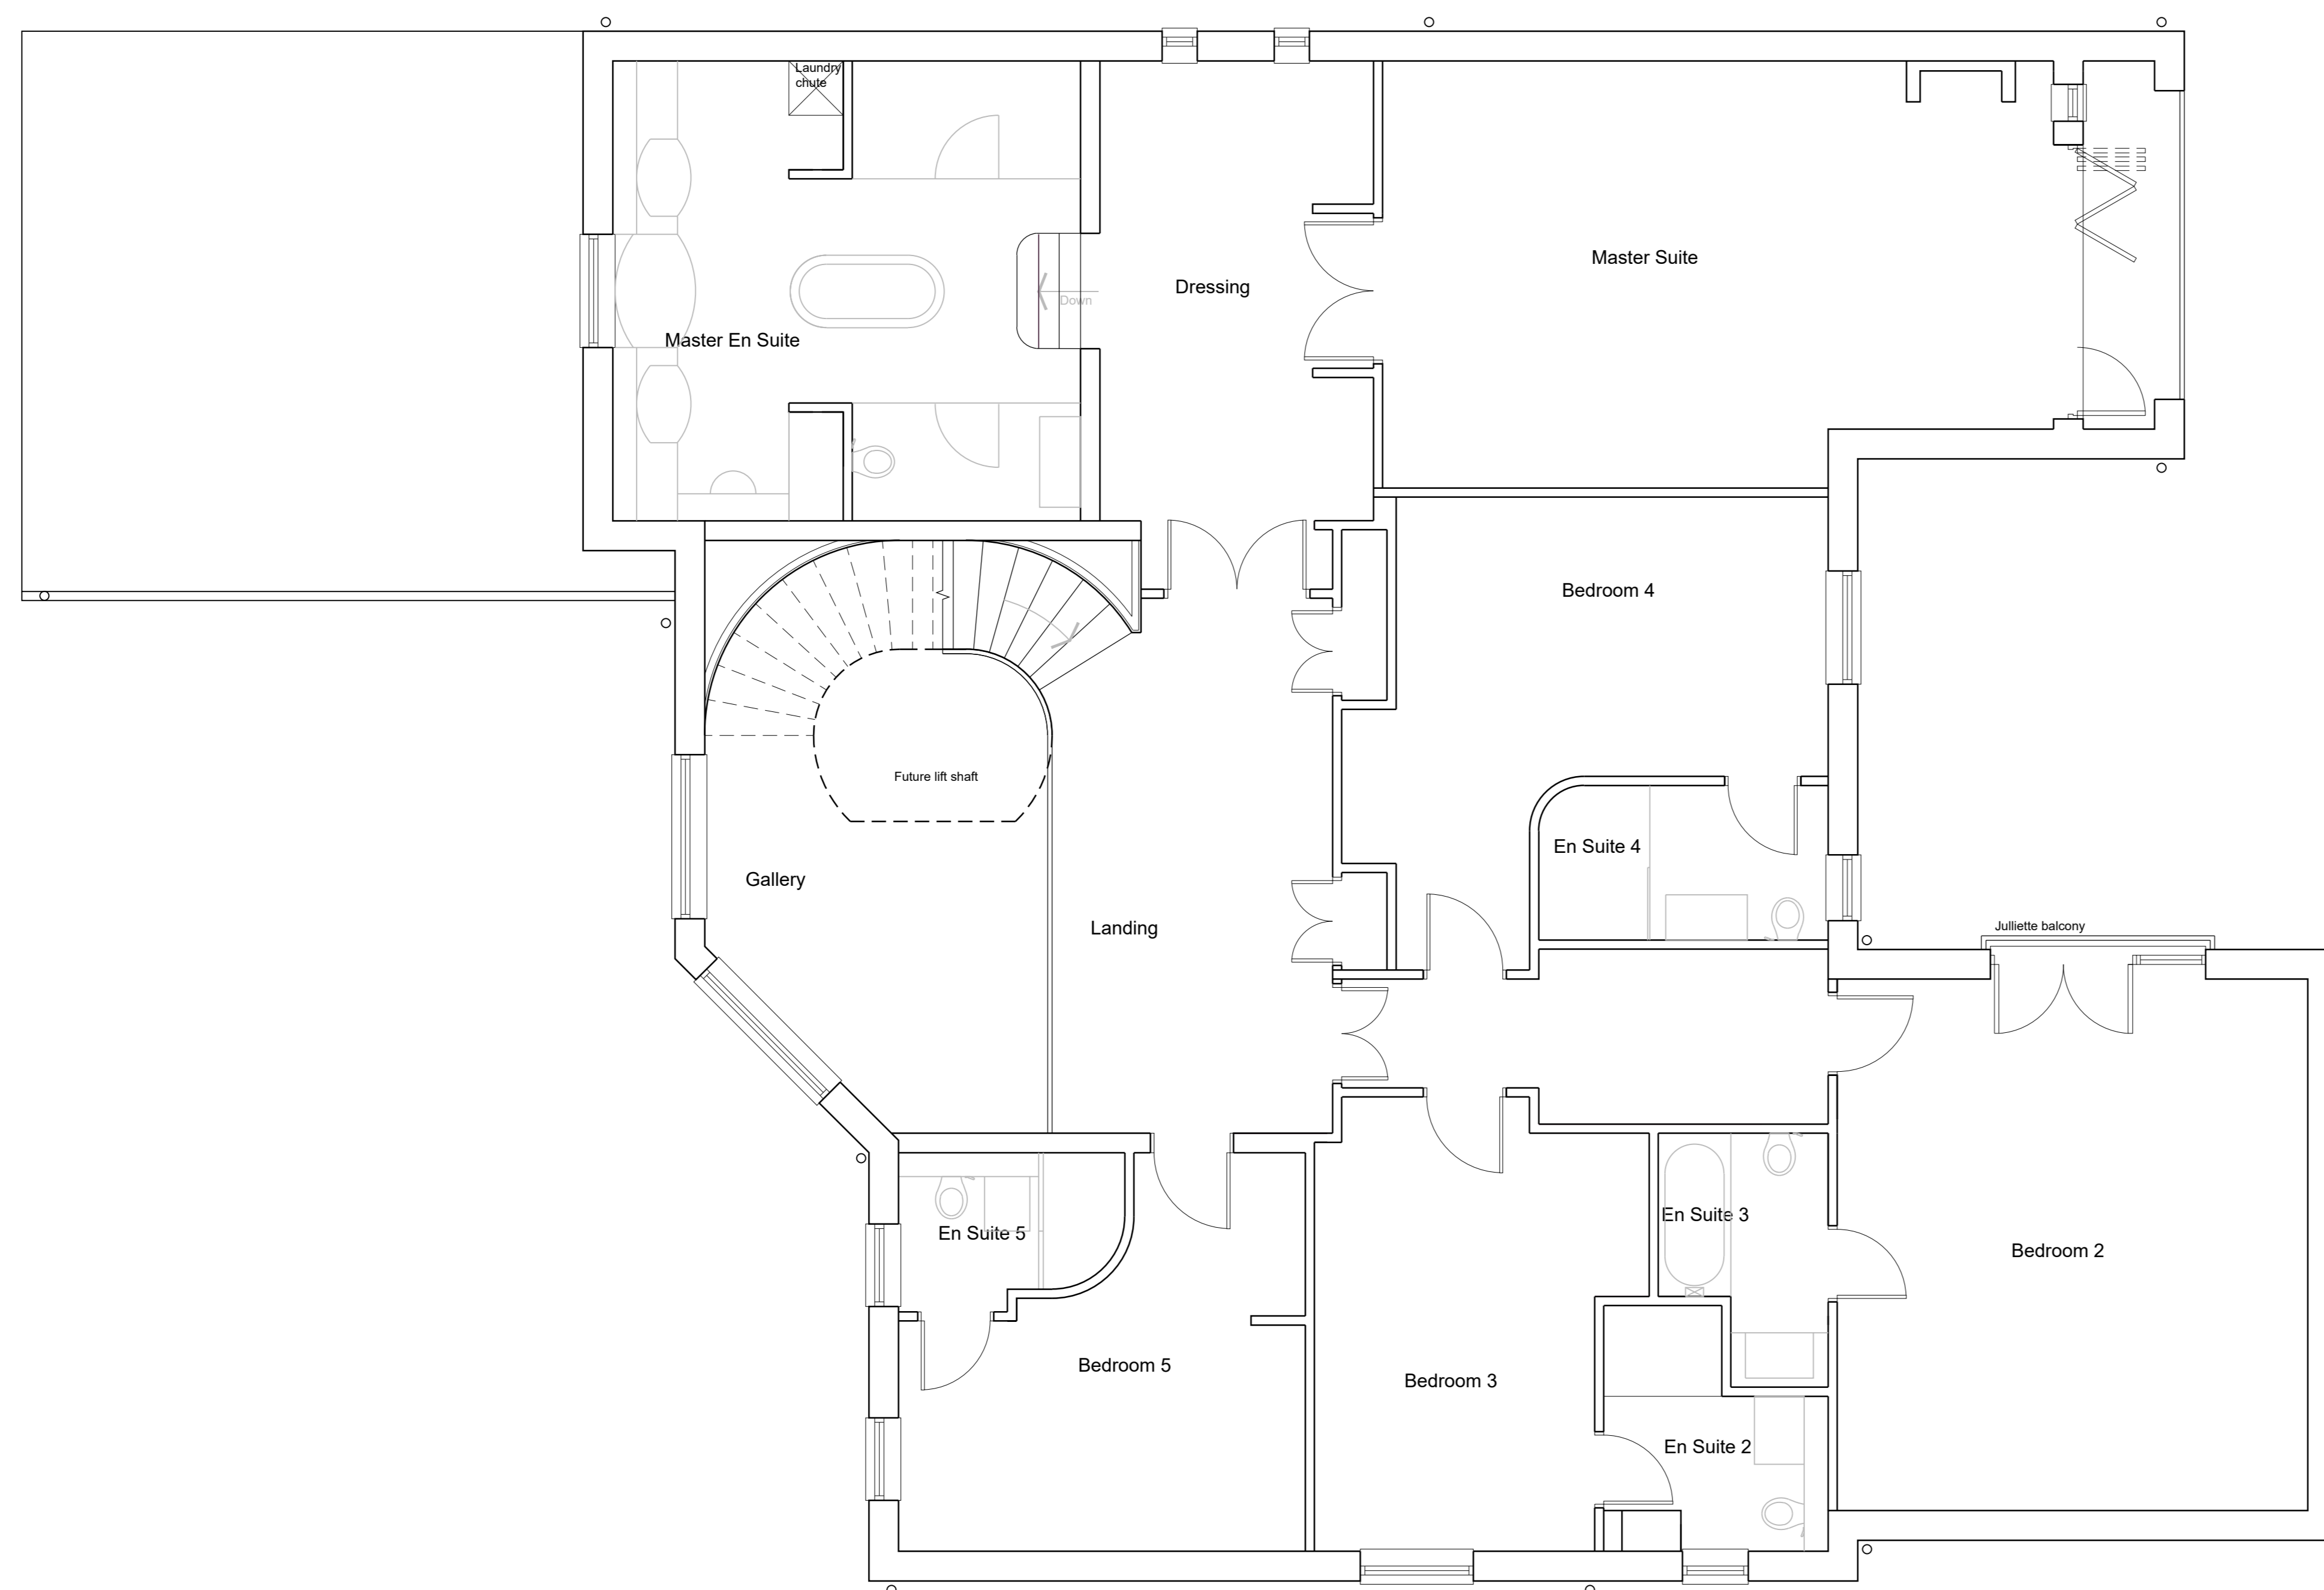

**Planning**

Rev	Description	Date

Project  
TROIKA  
CHARTRIDGE CLOSE  
BARNET  
HERTFORDSHIRE  
EN5 3LL

Drawing Title  
EXISTING  
FIRST FLOOR PLAN



Drawn: KP	Date: 26.05.21
Scale: 1:50@A0	Revision: BAS44-P-AGA006