

Client

© This drawing is the copyright of BLAISE ARCHITECTURAL LIMITED. All dimensions and levels must be checked on site and verified prior to construction.

Notes

Planning


Rev	Description	Date

Project
 TROIKA
 CHARTRIDGE CLOSE
 BARNET
 HERTFORDSHIRE
 EN5 3LL

Drawing Title
 EXISTING
 REAR & SIDE ELEVATIONS



Drawn: KP
 Scale 1:50@A0 Date 26.05.21
 Drawing Number BAS44-P-AEL002 Revision

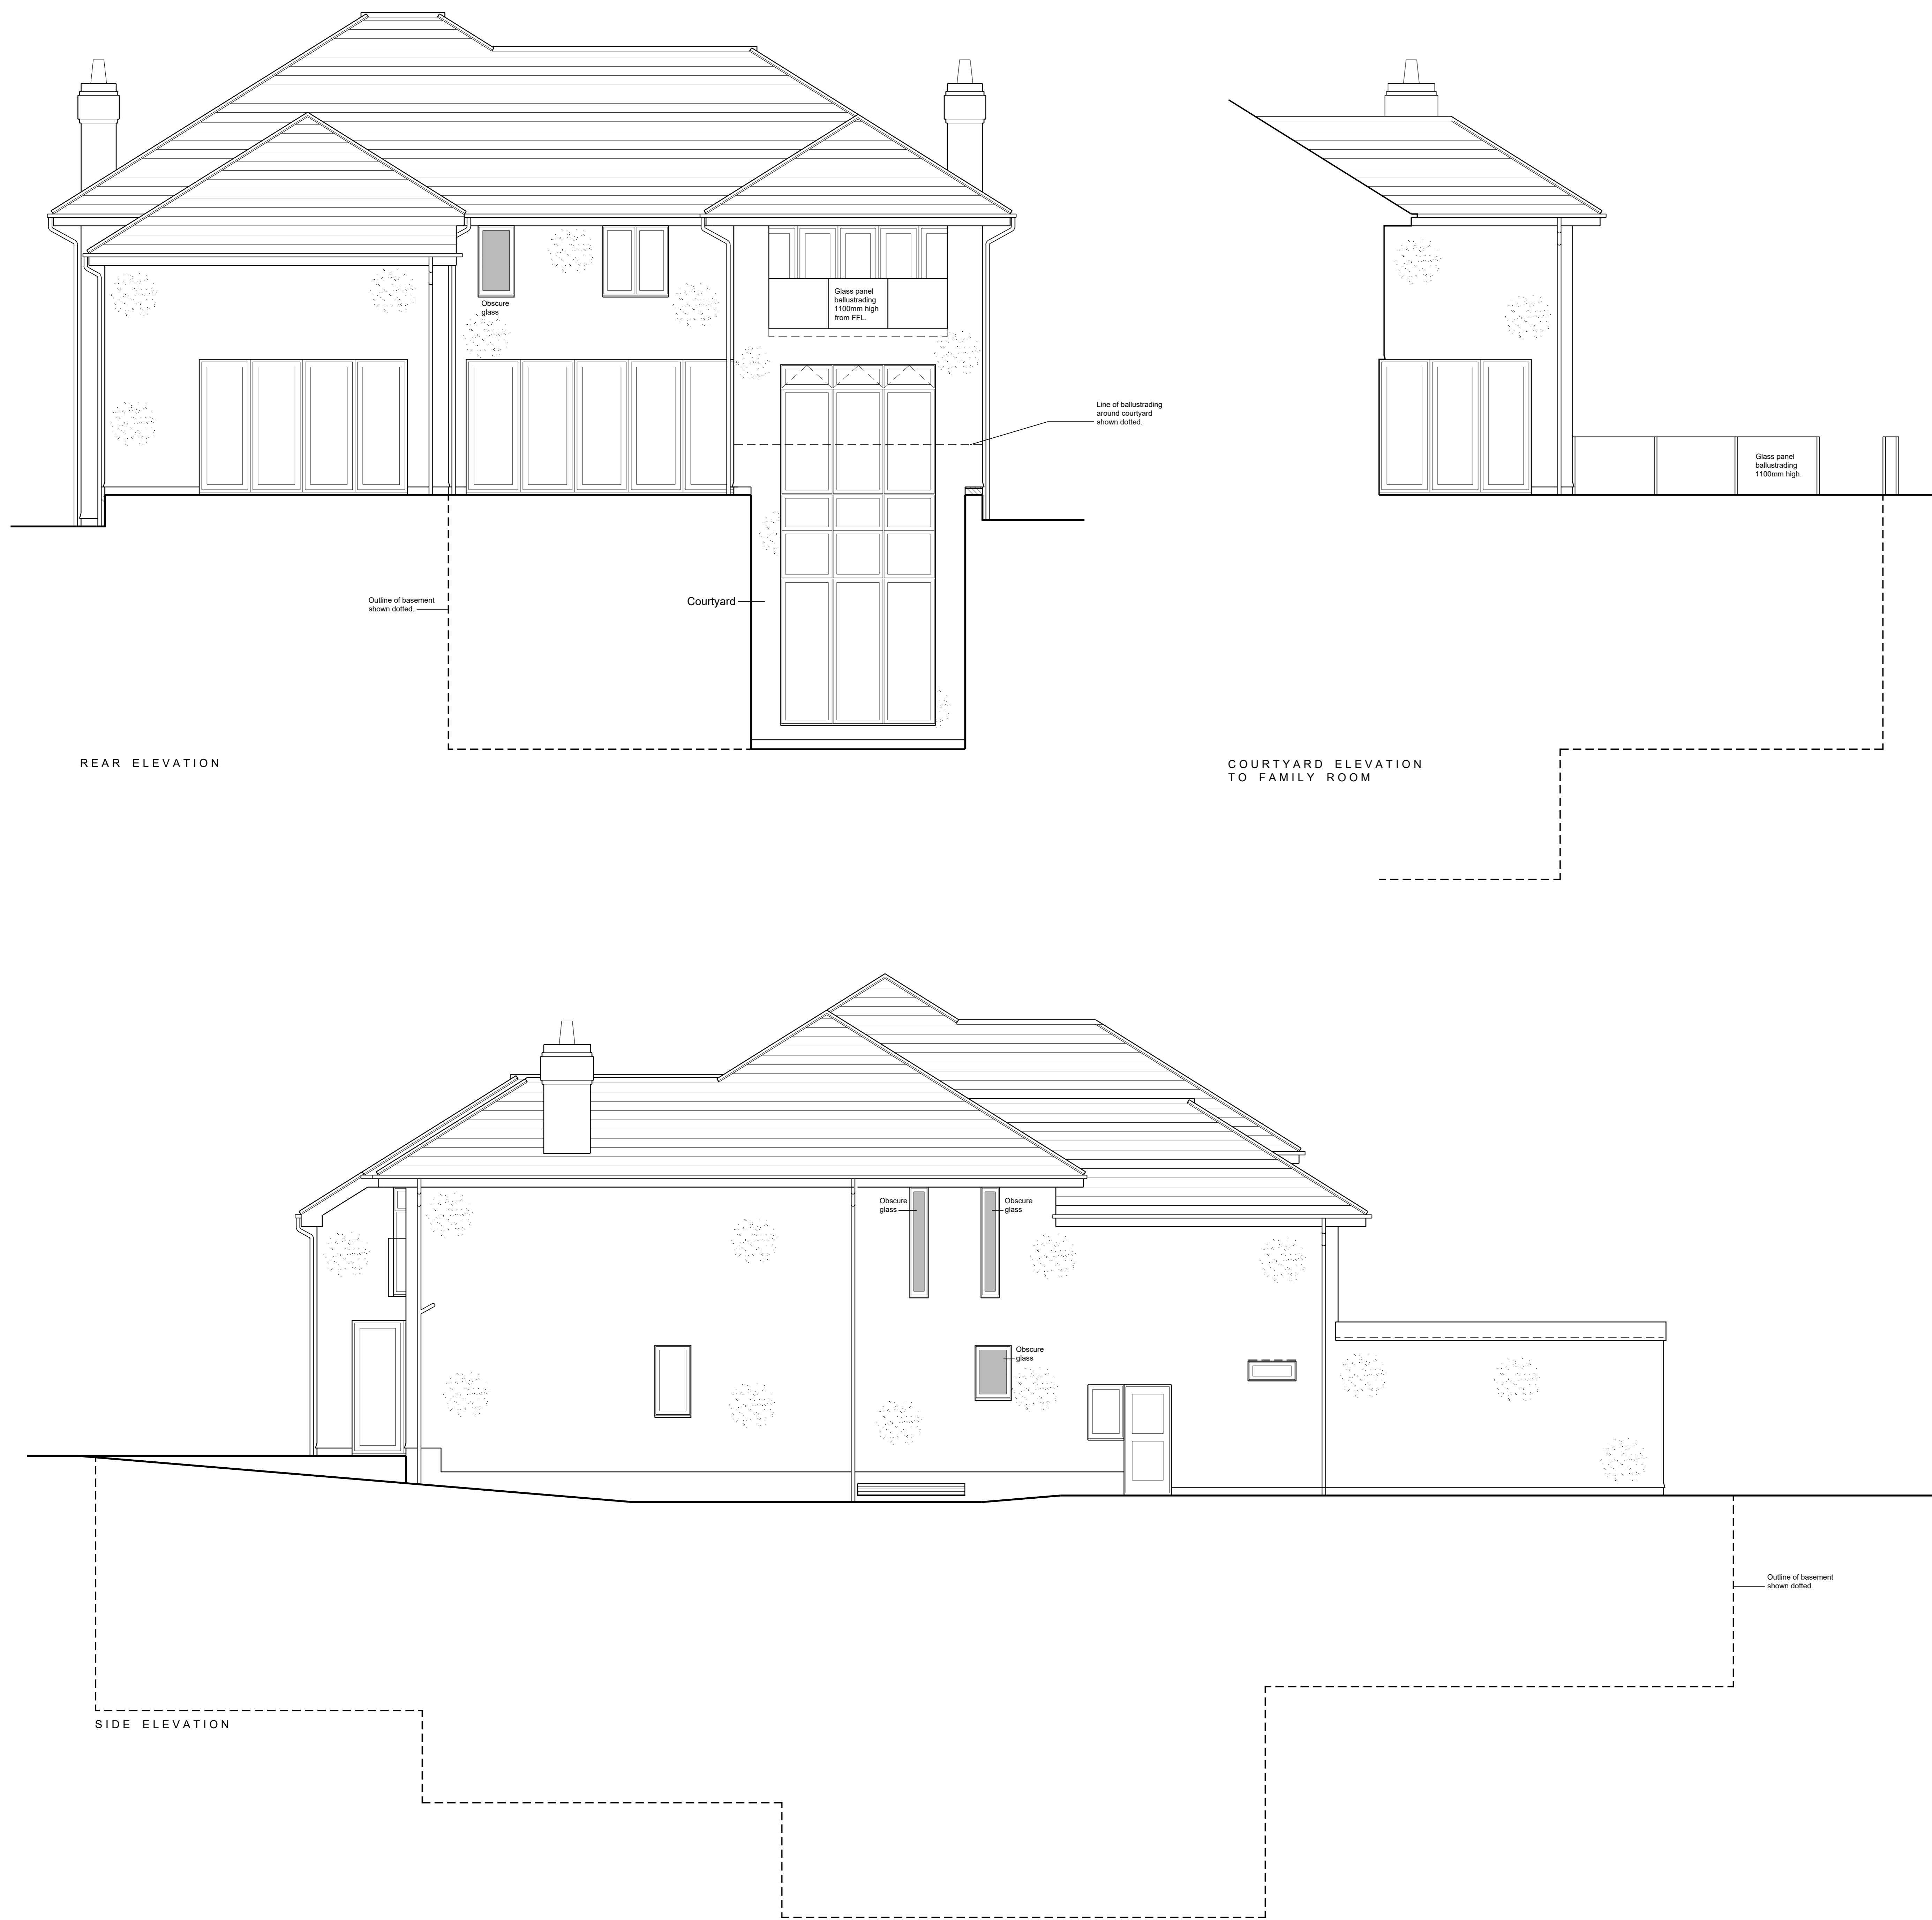

REAR ELEVATION

COURTYARD ELEVATION TO FAMILY ROOM

SIDE ELEVATION