


Client

© This drawing is the copyright of BLAISE ARCHITECTURAL LIMITED. All dimensions and levels must be checked on site and verified prior to construction.

Notes

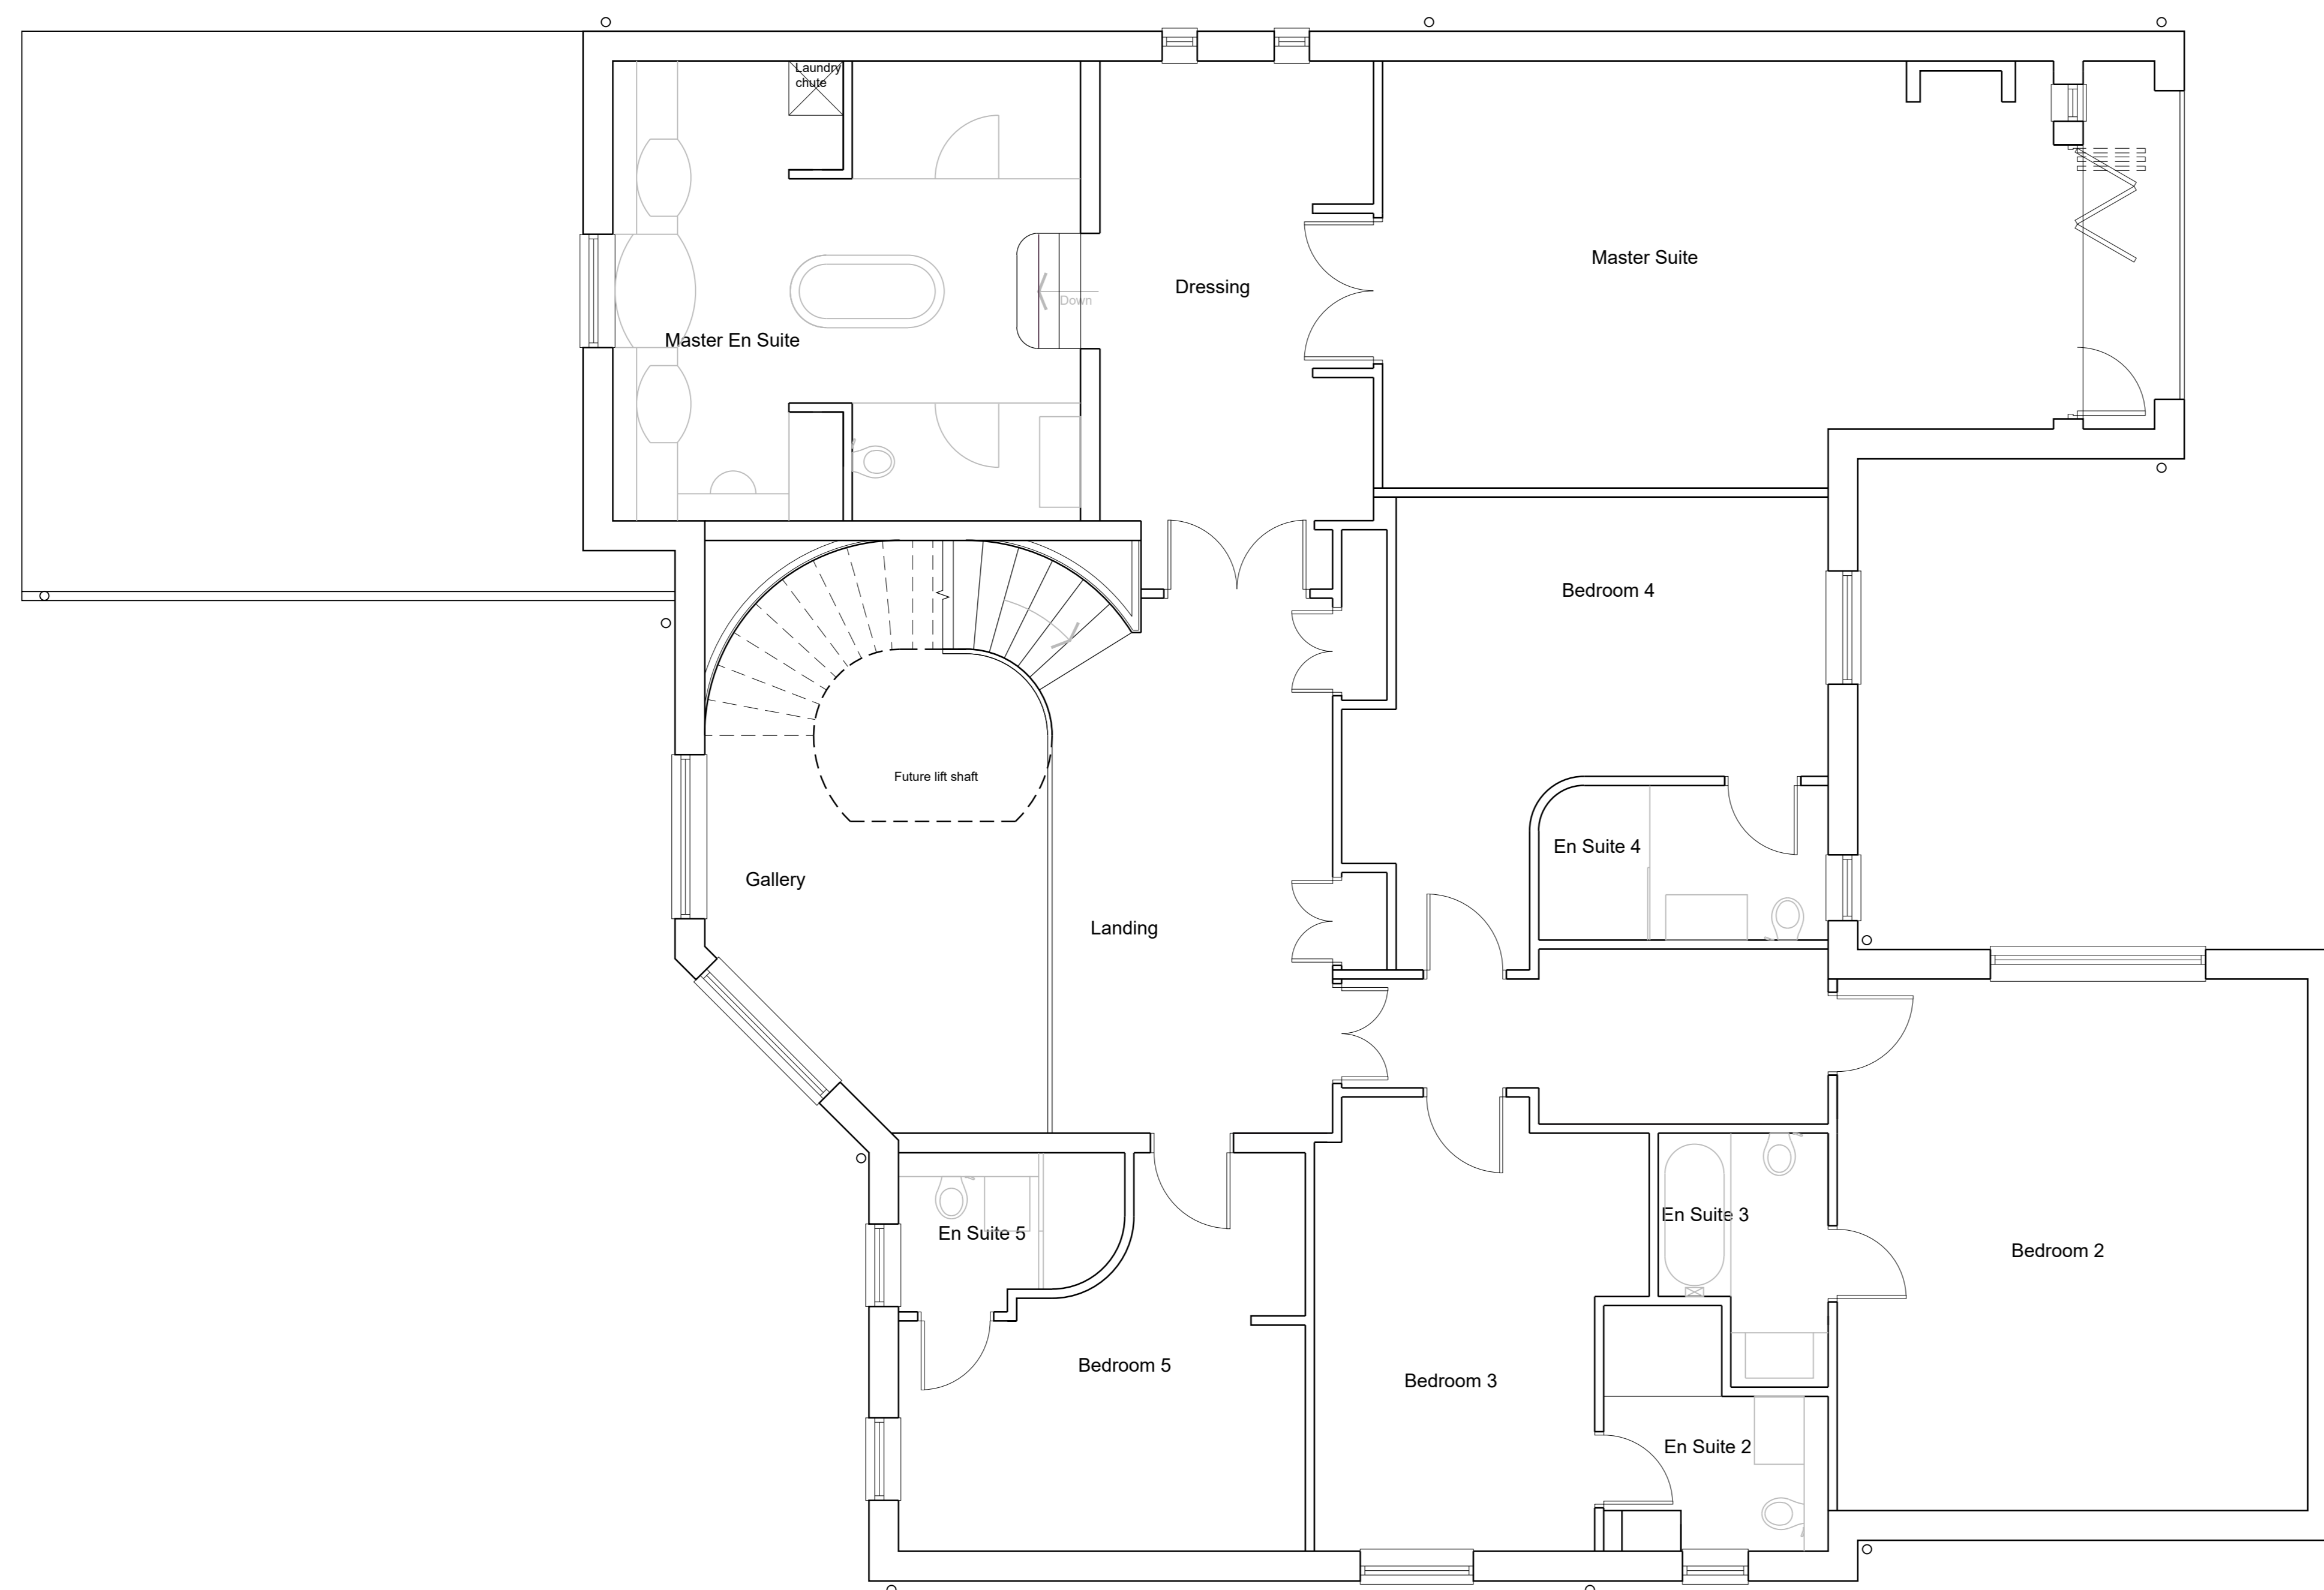

Planning

Rev	Description	Date

Project
TROIKA
CHARTRIDGE CLOSE
BARNET
HERTFORDSHIRE
EN5 3LL

Drawing Title
PRE-EXISTING
FIRST FLOOR PLAN



Drawn: KP	Date: 26.05.21
Scale: 1:50@A0	Revision: BAS44-P-AGA101