


NORTH ELEVATION (North Cartshed)

UNIT 1

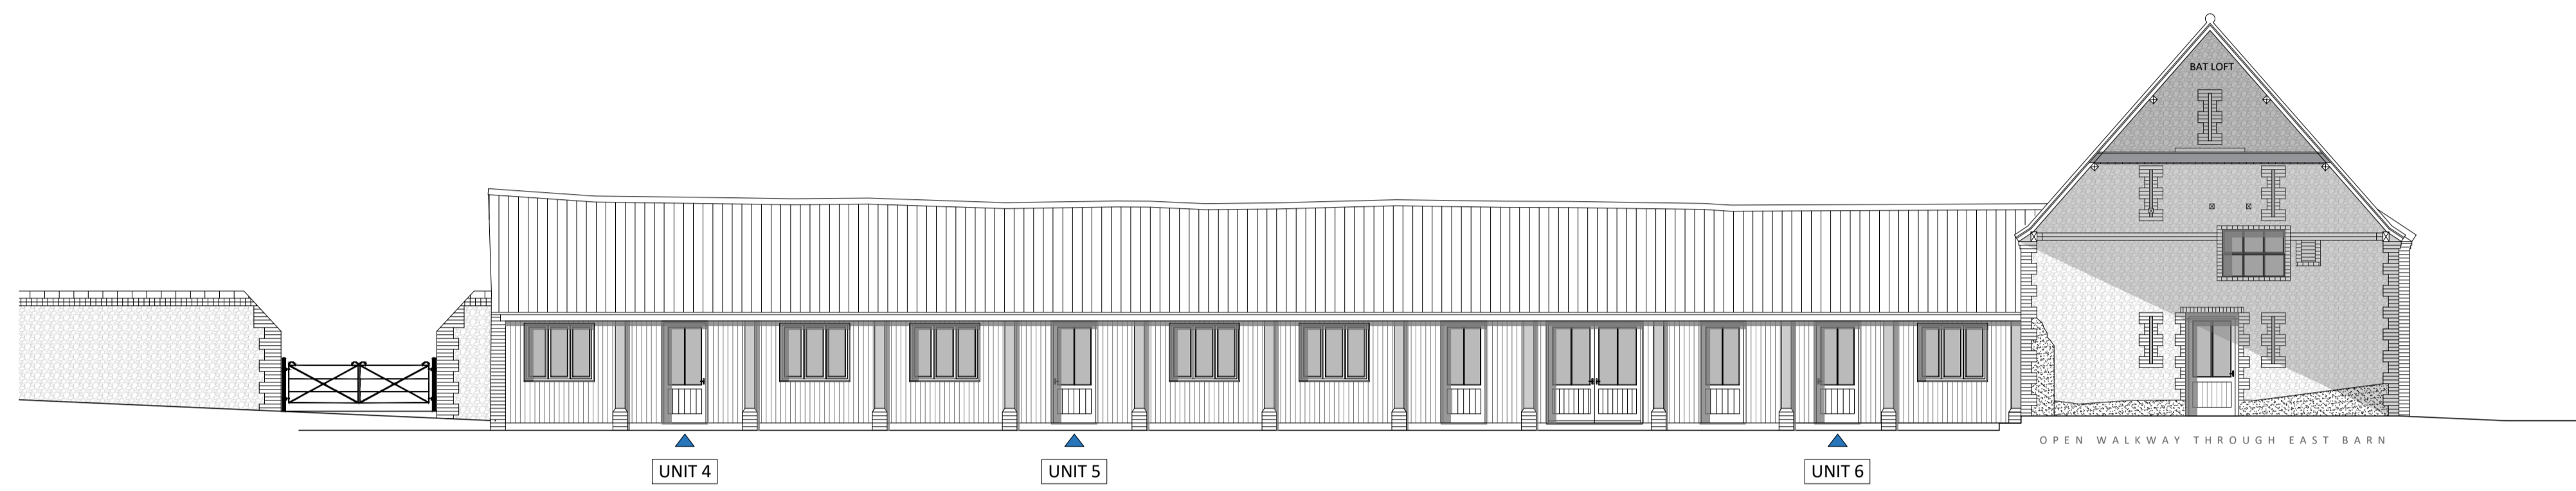

SOUTH ELEVATION (North Cartshed)

UNIT 4


UNIT 5

UNIT 6

OPEN WALKWAY THROUGH EAST BARN



Unit 1 West Wing Kitchen Stepped Levels

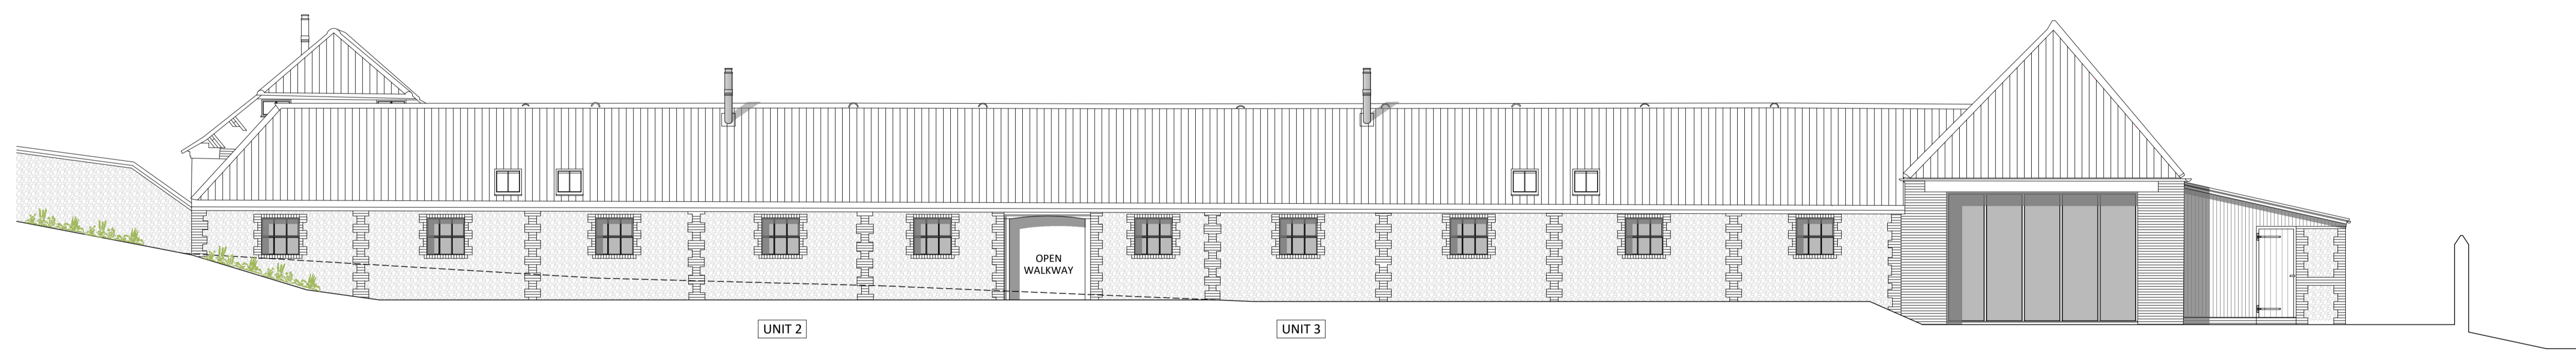


SOUTH ELEVATION (South Wing)

UNIT 2

UNIT 3

OPEN WALKWAY

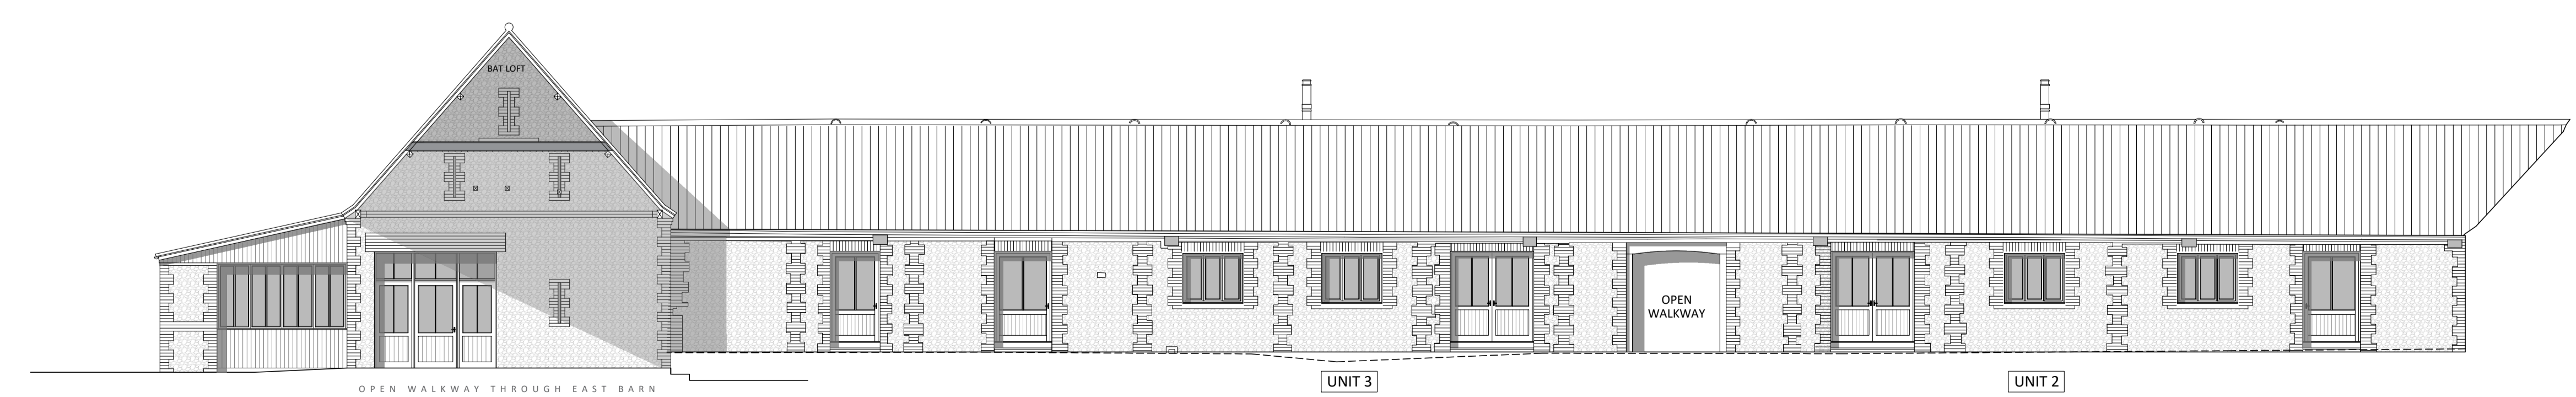

NORTH ELEVATION (East Lean-To)

NORTH ELEVATION (South Wing)

UNIT 3

UNIT 2

OPEN WALKWAY THROUGH EAST BARN

OPEN WALKWAY

Tidswell Childs

CHARTERED BUILDING SURVEYORS - ARCHITECTURAL CONSULTANCY

Tidswell Childs LLP  
The Meeting Room, Old Chapel Way  
Broadland Business Park, Norwich, NR7 6WJ  
Tel : 01603 443344

Client <b>OYKEL FARMS LTD</b>	Project Proposed Conversion of Church Farm Barns, Fring to Holiday Accommodation.		
Drawing Title <b>PROPOSED ELEVATIONS SHEET 2 OF 2</b>	Drawn ric	Scale 1:100 @ A1	Sheet A1
Project Number <b>20.024</b>	Date NOV 2021	Drawing Number <b>005</b>	Revision P Revision Date 24.11.21