



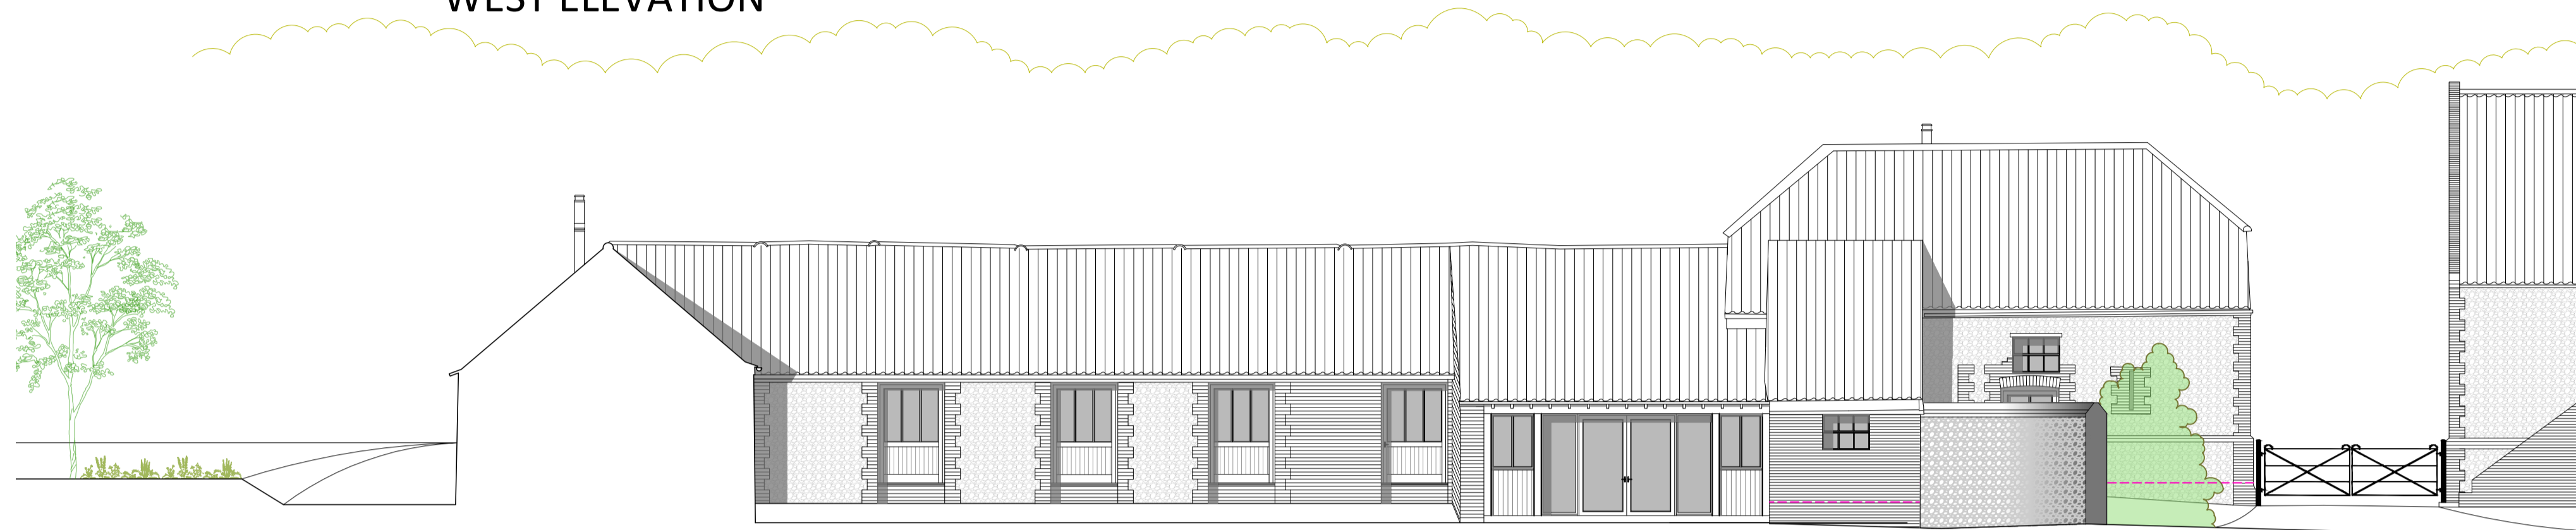


WEST ELEVATION




EAST ELEVATION (West Wing)

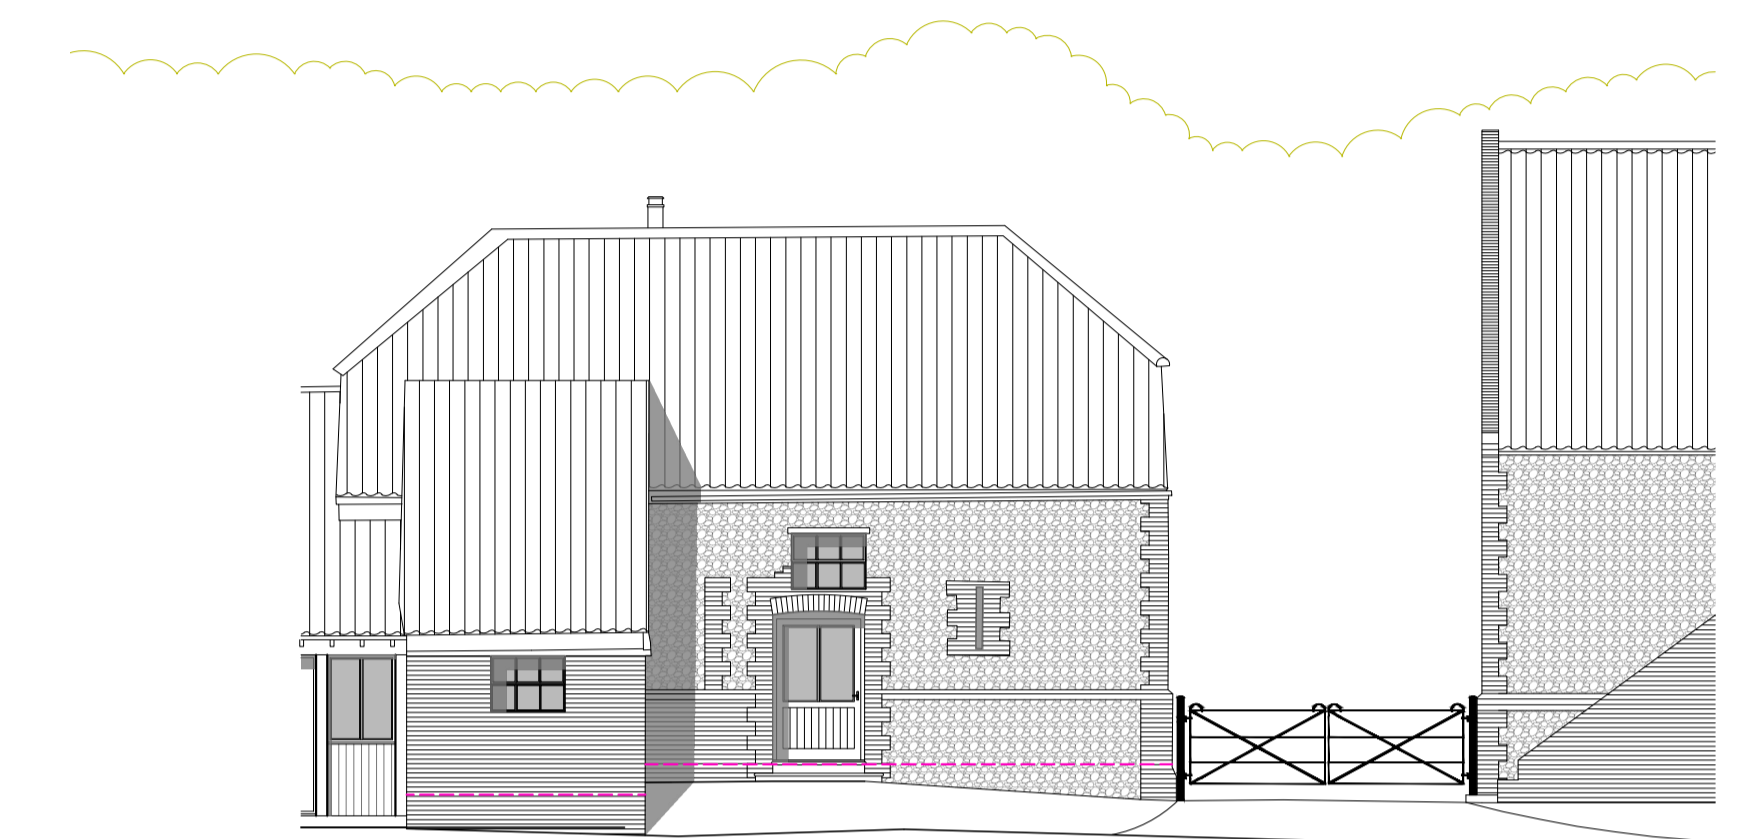

EAST ELEVATION (West Wing) (Garden Wall Removed)

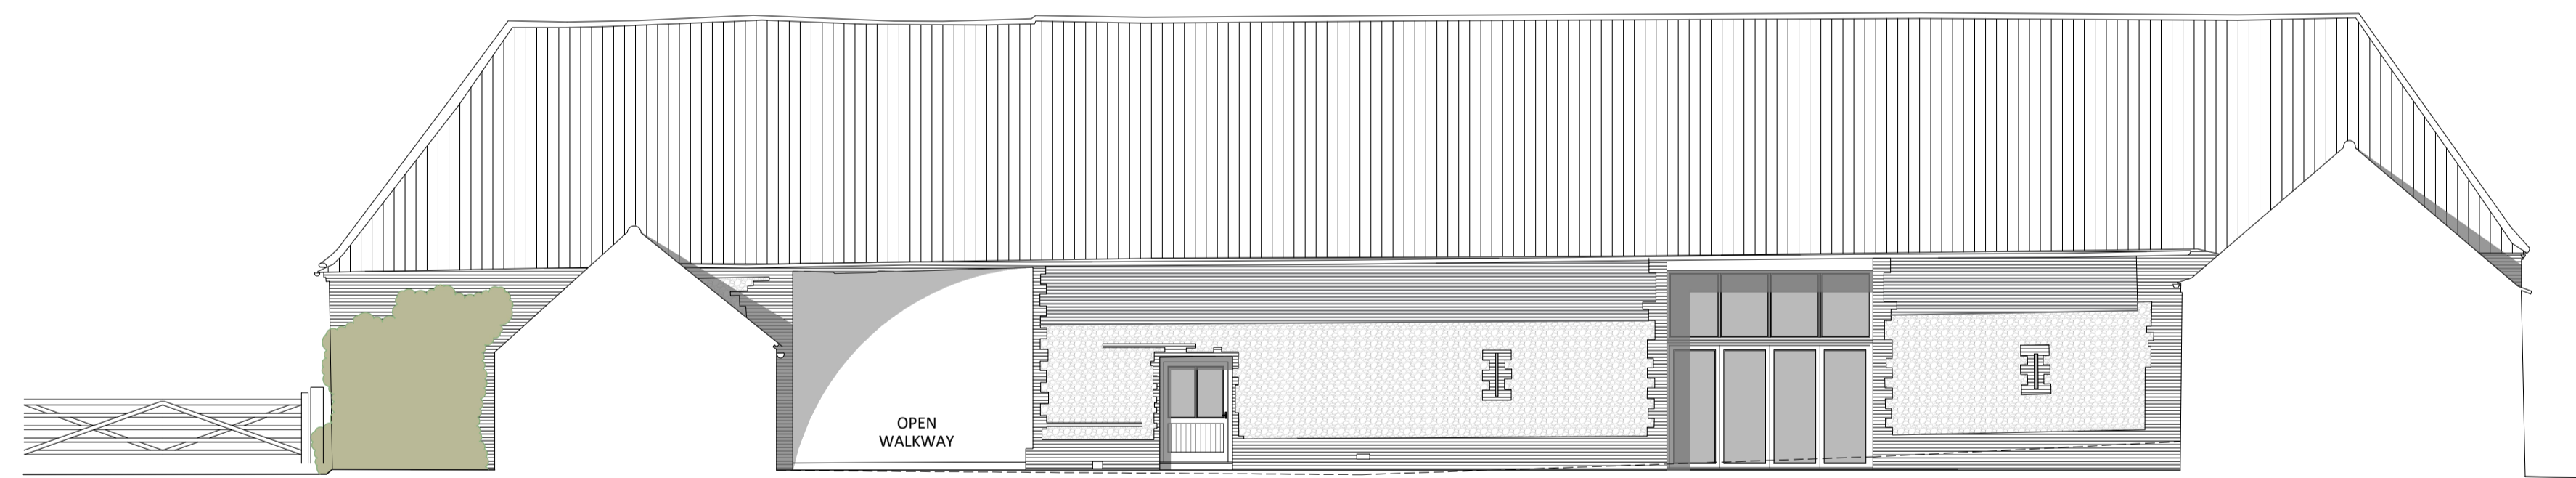

WEST ELEVATION (East Main Barn)

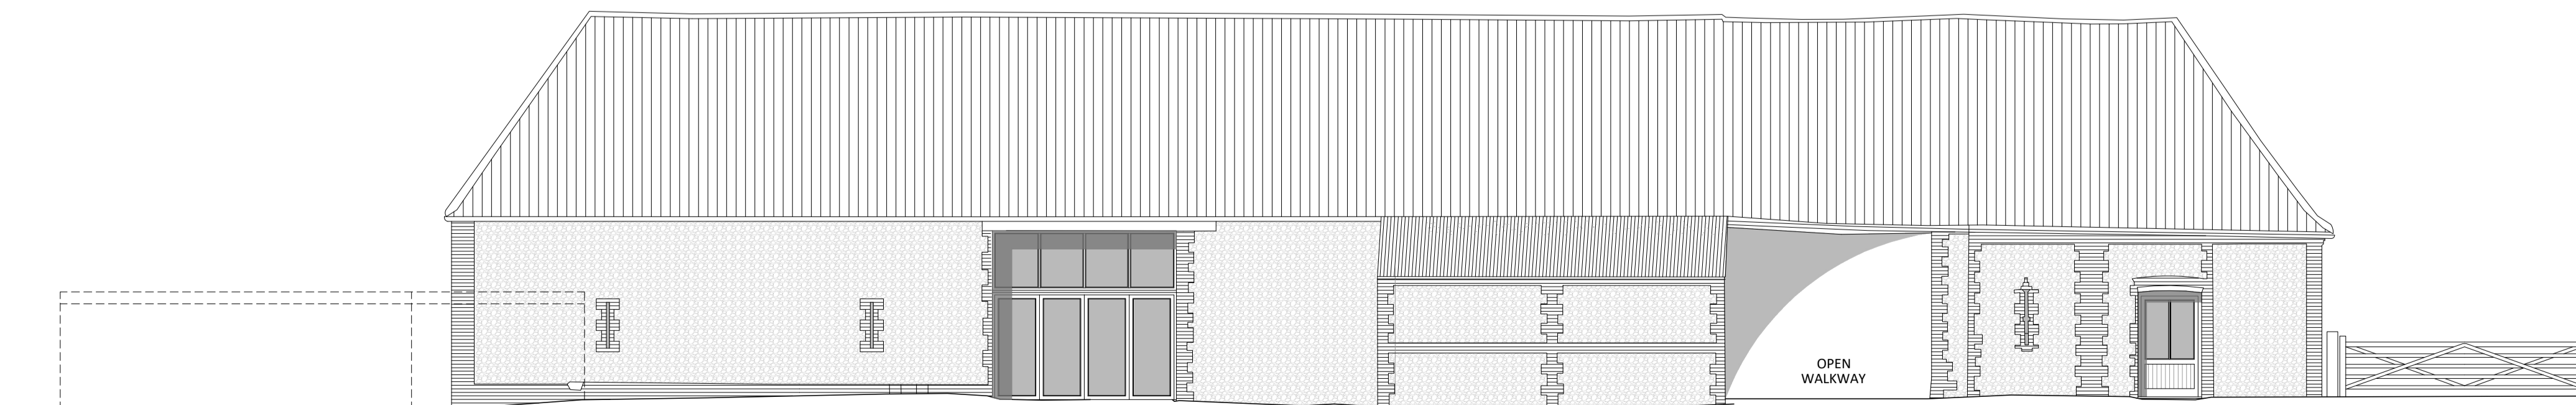

EAST ELEVATION

Tidswell Childs

CHARTERED BUILDING SURVEYORS - ARCHITECTURAL CONSULTANCY

Tidswell Childs LLP
The Meeting Room, Old Chapel Way
Broadland Business Park, Norwich, NR7 6WG
Tel : 01603 443344

Client OYKEL FARMS LTD	Project Proposed Conversion of Church Farm Barns, Fring to Holiday Accommodation.		
Drawing Title PROPOSED ELEVATIONS SHEET 1 OF 2	Drawn ric	Scale 1:100 @ A1	Sheet A1
Project Number 20.024	Date NOV 2021	Revision P	Revision Date 24.11.21