



1 existing south elevation scale: 1:100 @ A1




2 existing west elevation scale: 1:100 @ A1



3 existing north elevation scale: 1:100 @ A1



4 existing east elevation scale: 1:100 @ A1

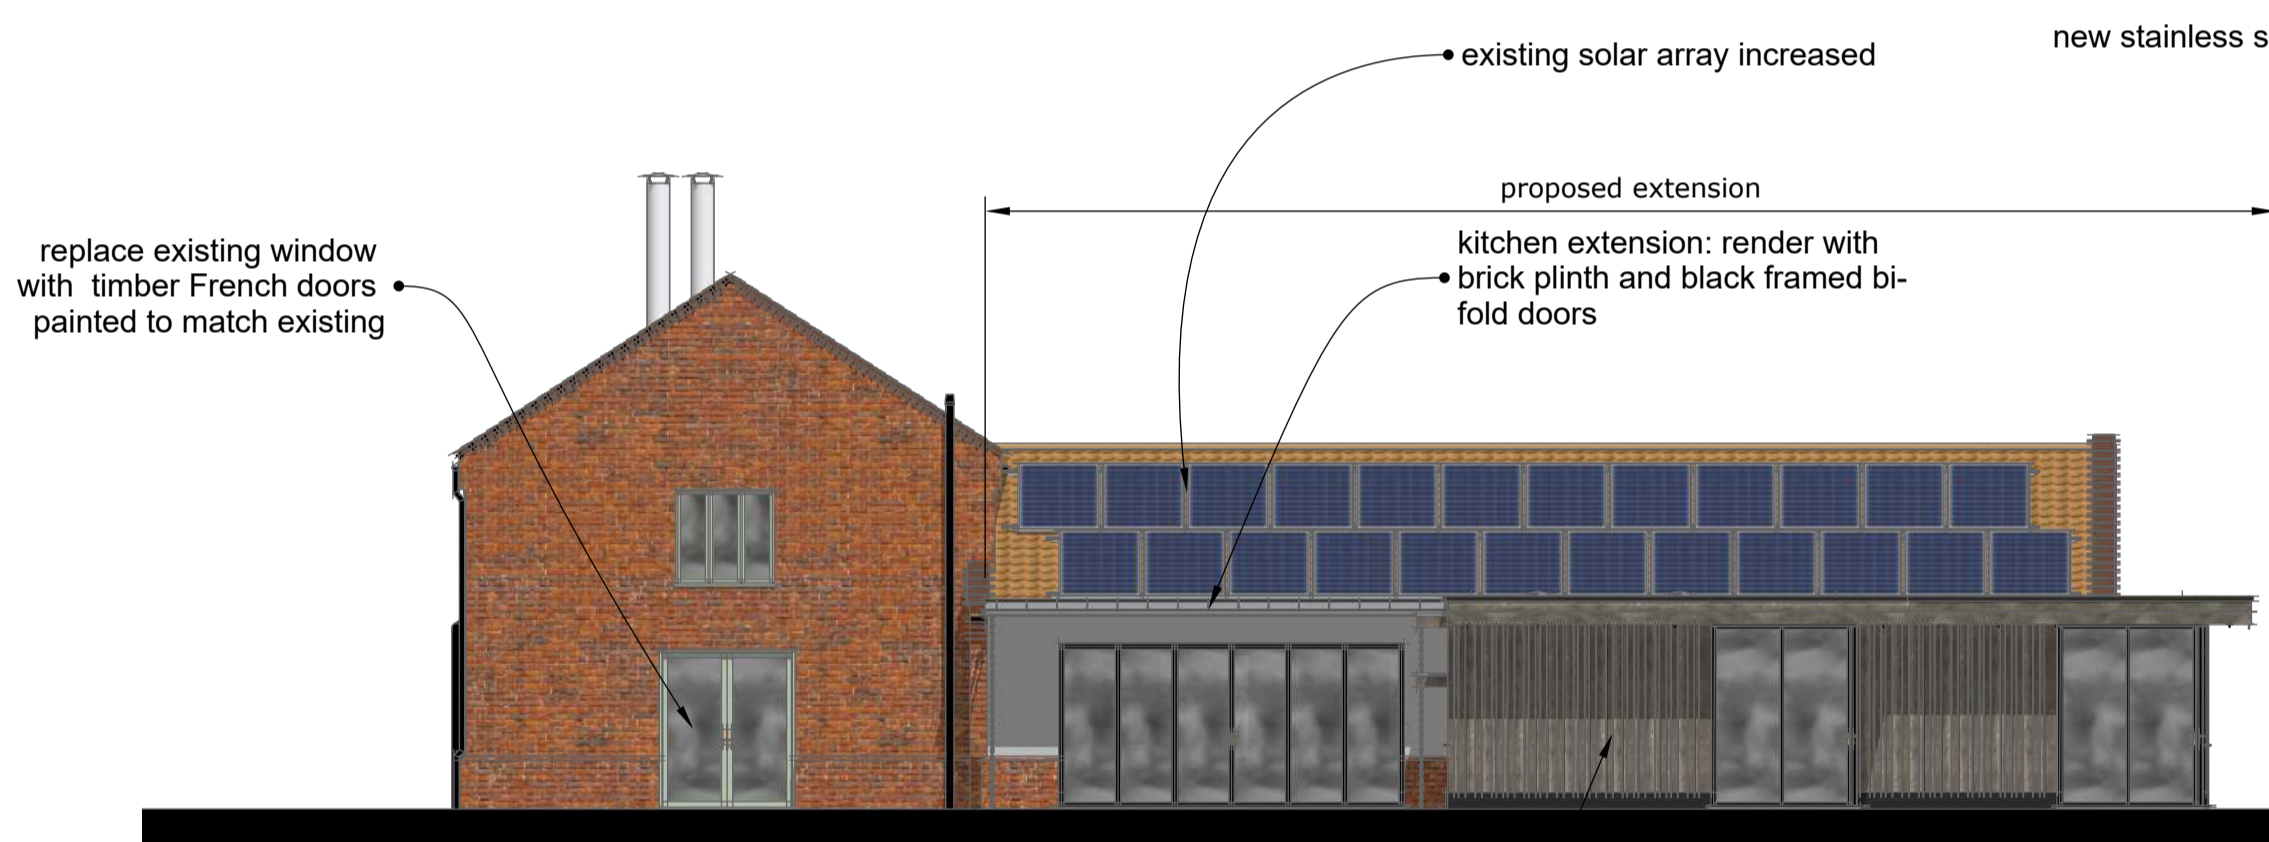


5 proposed south elevation scale: 1:100 @ A1



6 proposed west elevation scale: 1:100 @ A1



7 proposed north elevation scale: 1:100 @ A1

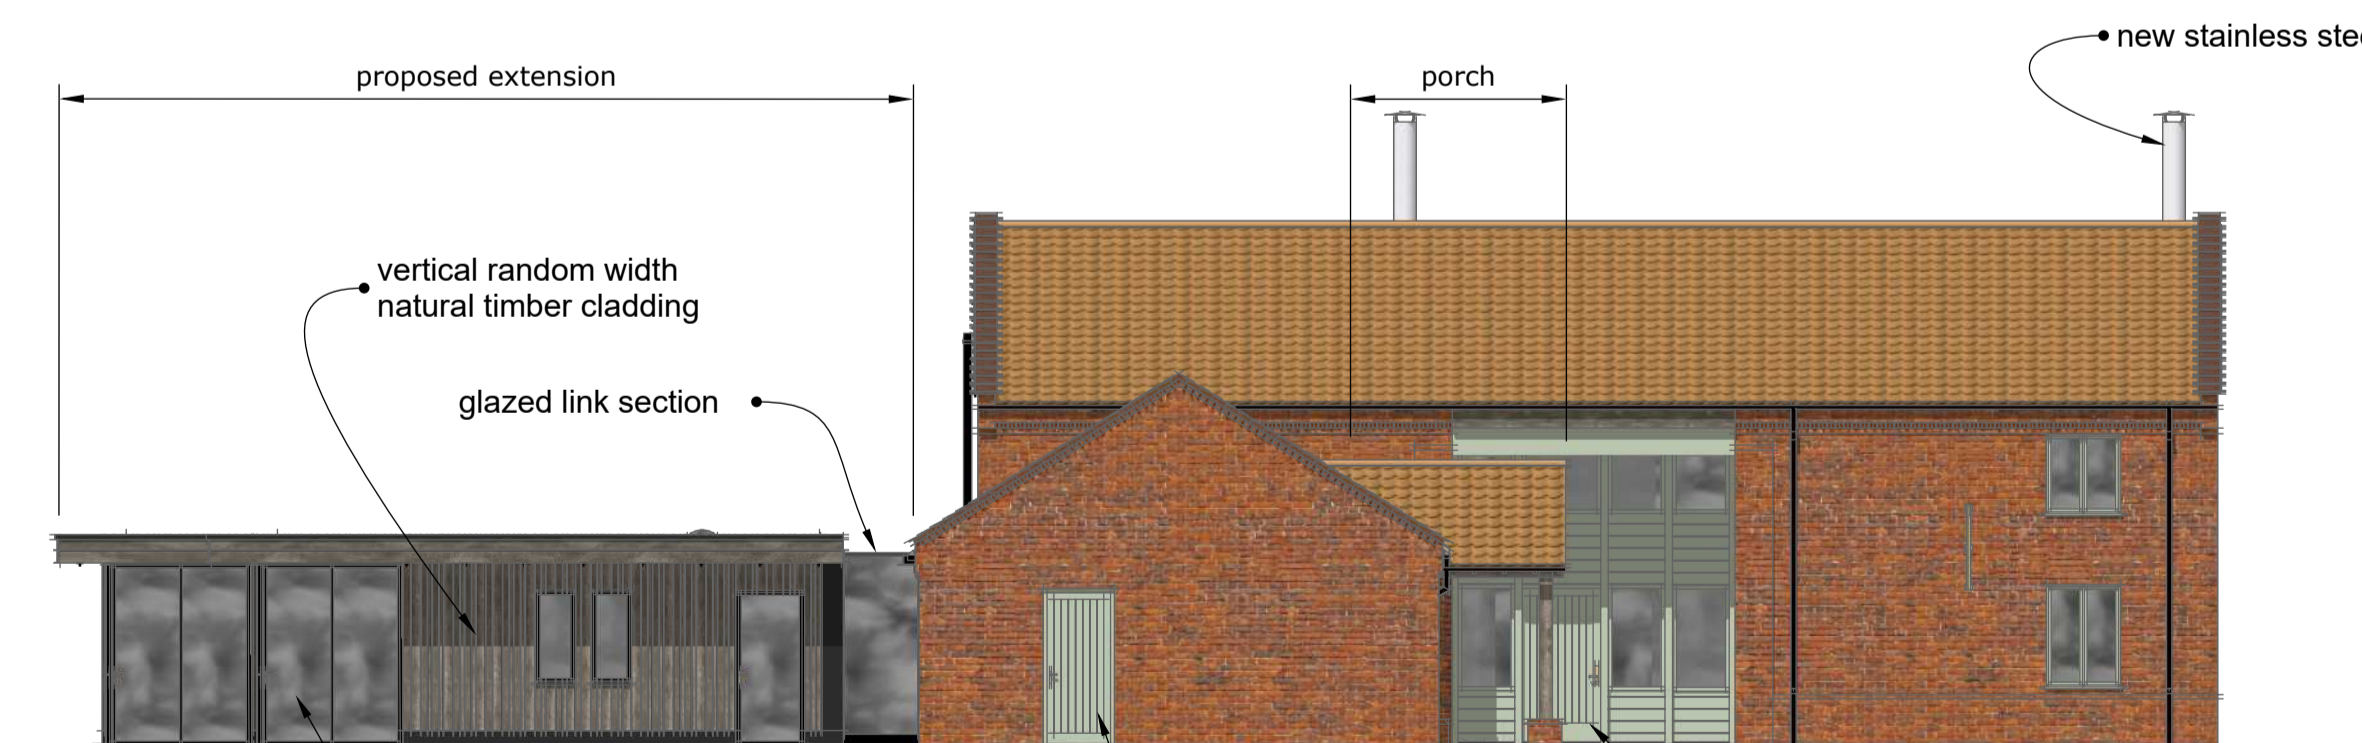

8 proposed east elevation scale: 1:100 @ A1

porch constructed with pantiled roof and green oak frame
existing external door replaced with painted timber door with glazed side lights

date	rev	description

Christian D Mountney
Building Surveying & Architectural Design

Christian D Mountney DipSurv MRICS
Marshams Barn, Park Common, Kenninghall, Norfolk NR16 2ES
T: 01953 867932 | M: 07771 833149
W: www.cdmountney.co.uk | E: mail@cdmountney.co.uk

Title:	Existing and Proposed Elevations
Project:	Proposed Extension
Location:	Swallow Barn Wymondham Road, East Carleton, Norfolk NR14 8JB
Client:	Mr & Mrs Lennie
Date:	Dec 2021 Scale: 1:100 @ A1 Drawn: CDM

Drawing No: 0476/P/102