
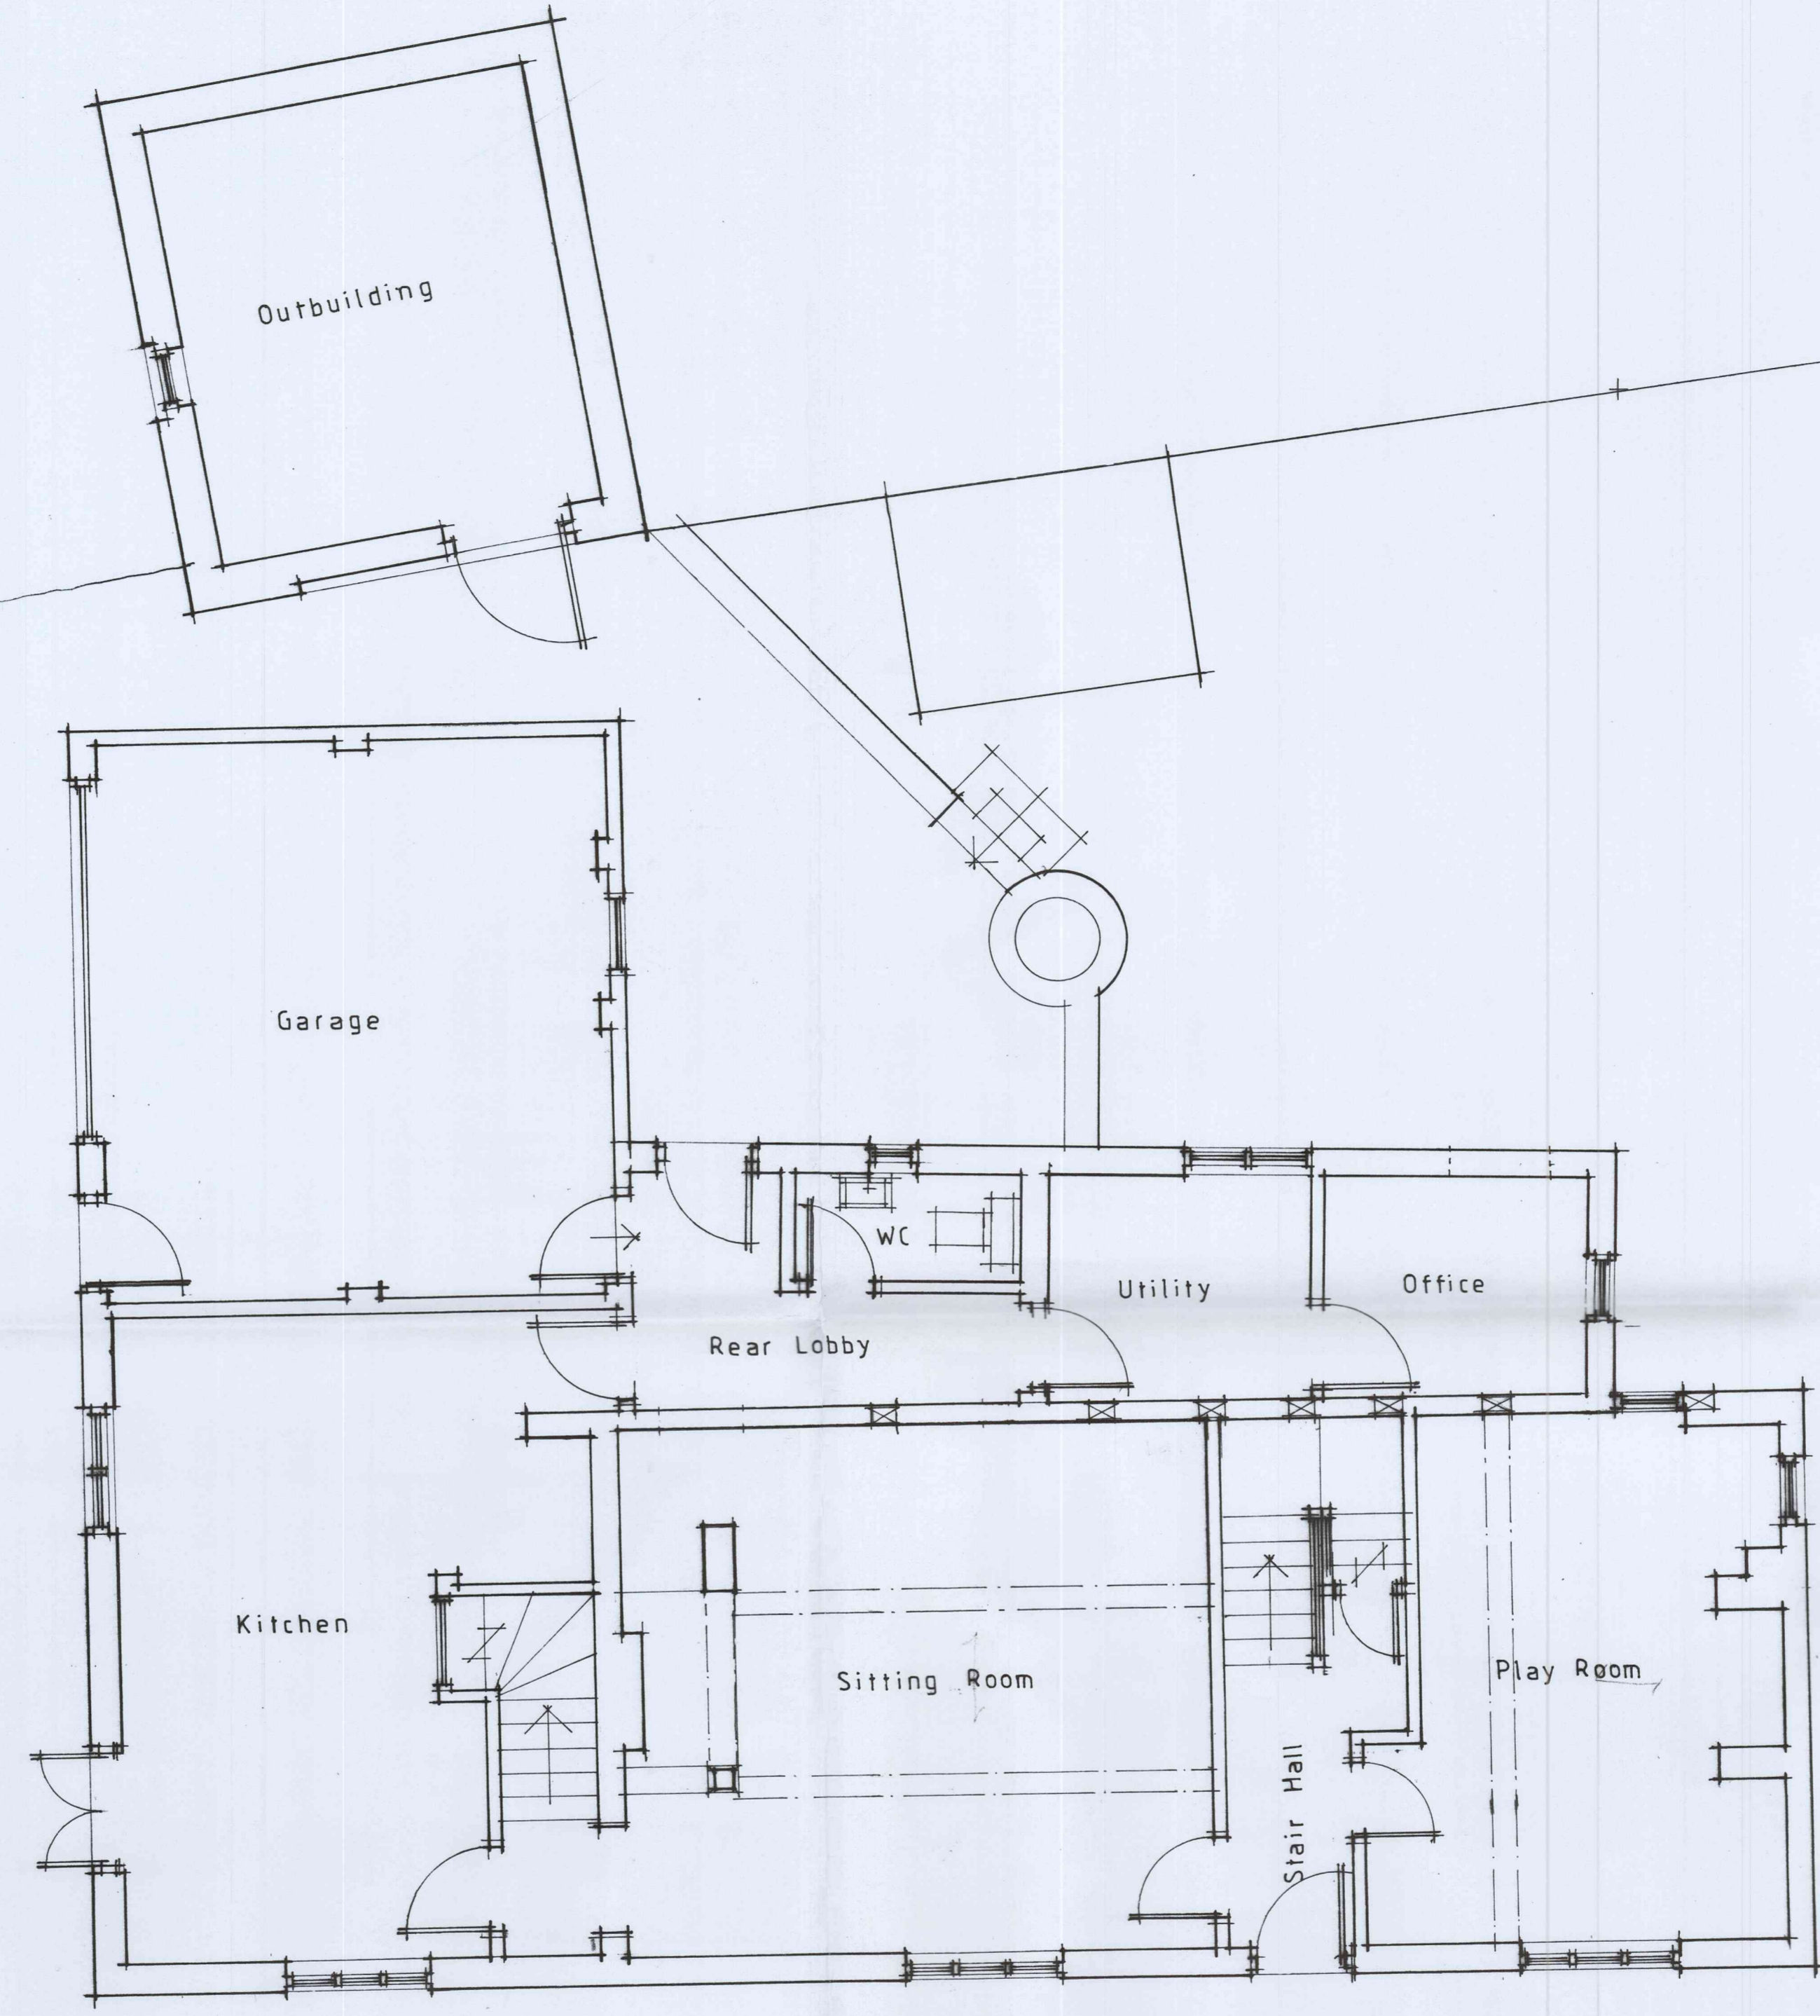


TONY ROWLAND ARCHITECTURAL SERVICES

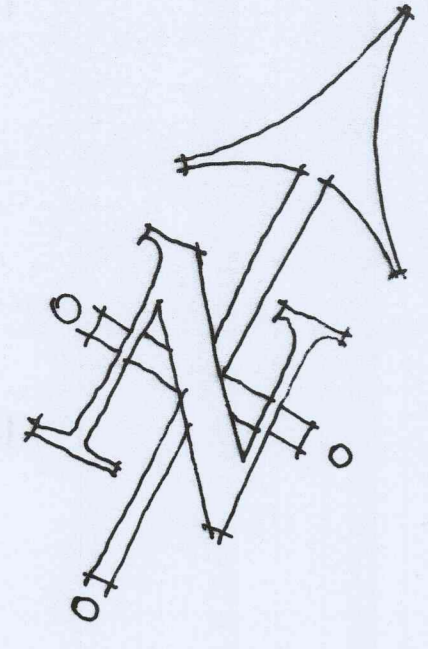

SCALE 1:50

EXISTING GROUND FLOOR PLAN

SAWPIT COTTAGE, WESTON UNDER REDCASTLE. CDLXII+1