




TONY ROWLAND ARCHITECTURAL SERVICES

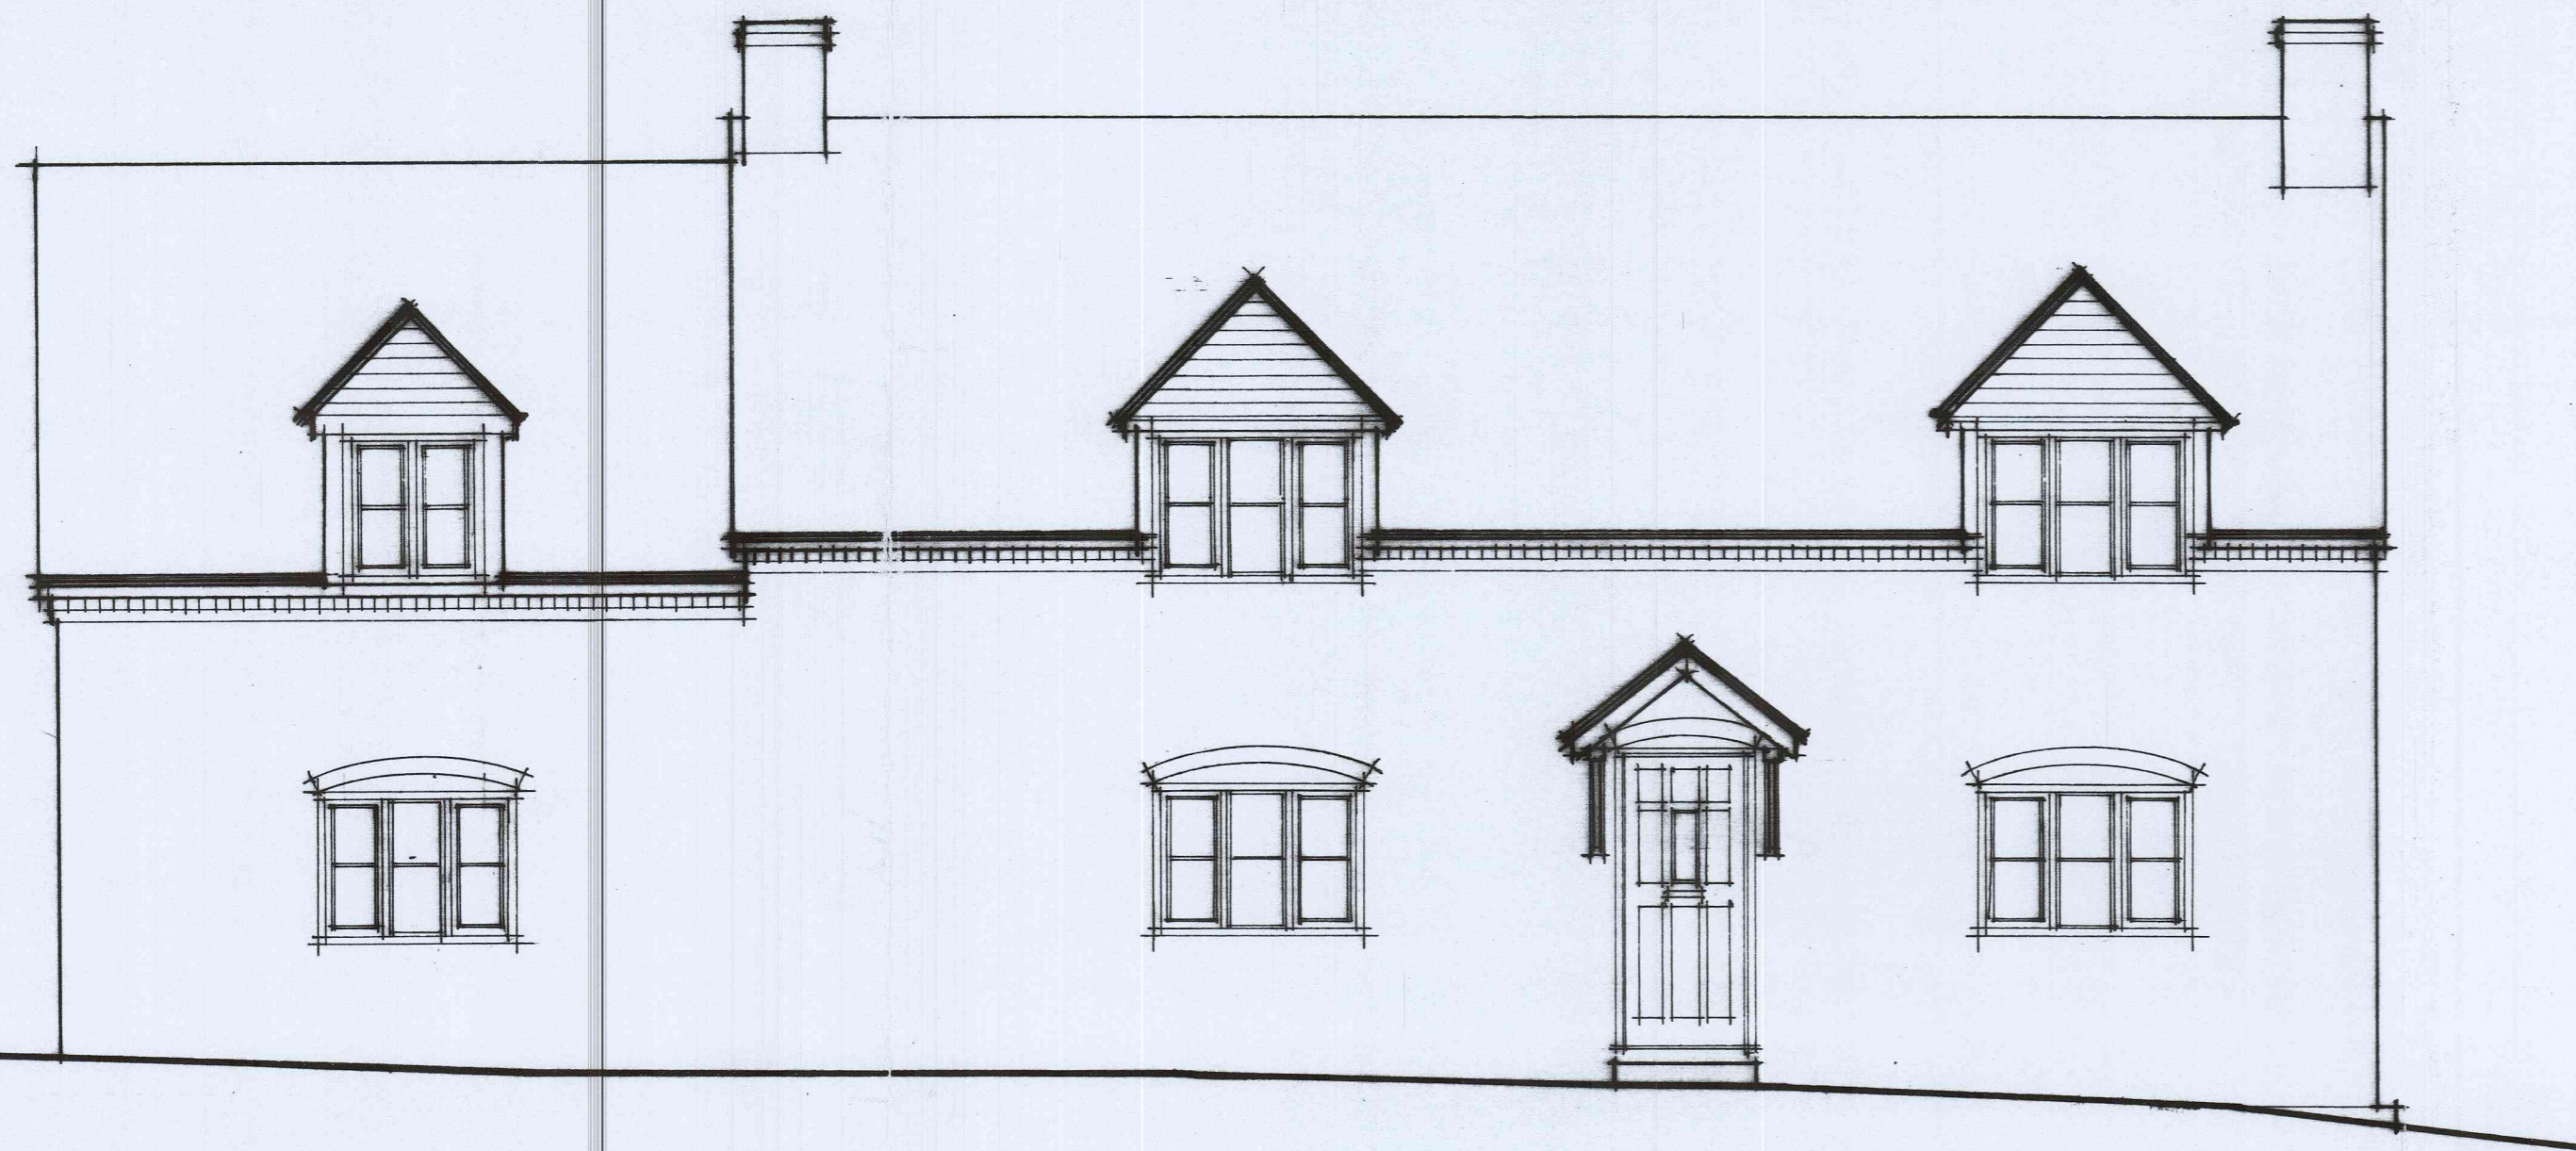


SOUTH - EAST ELEVATION

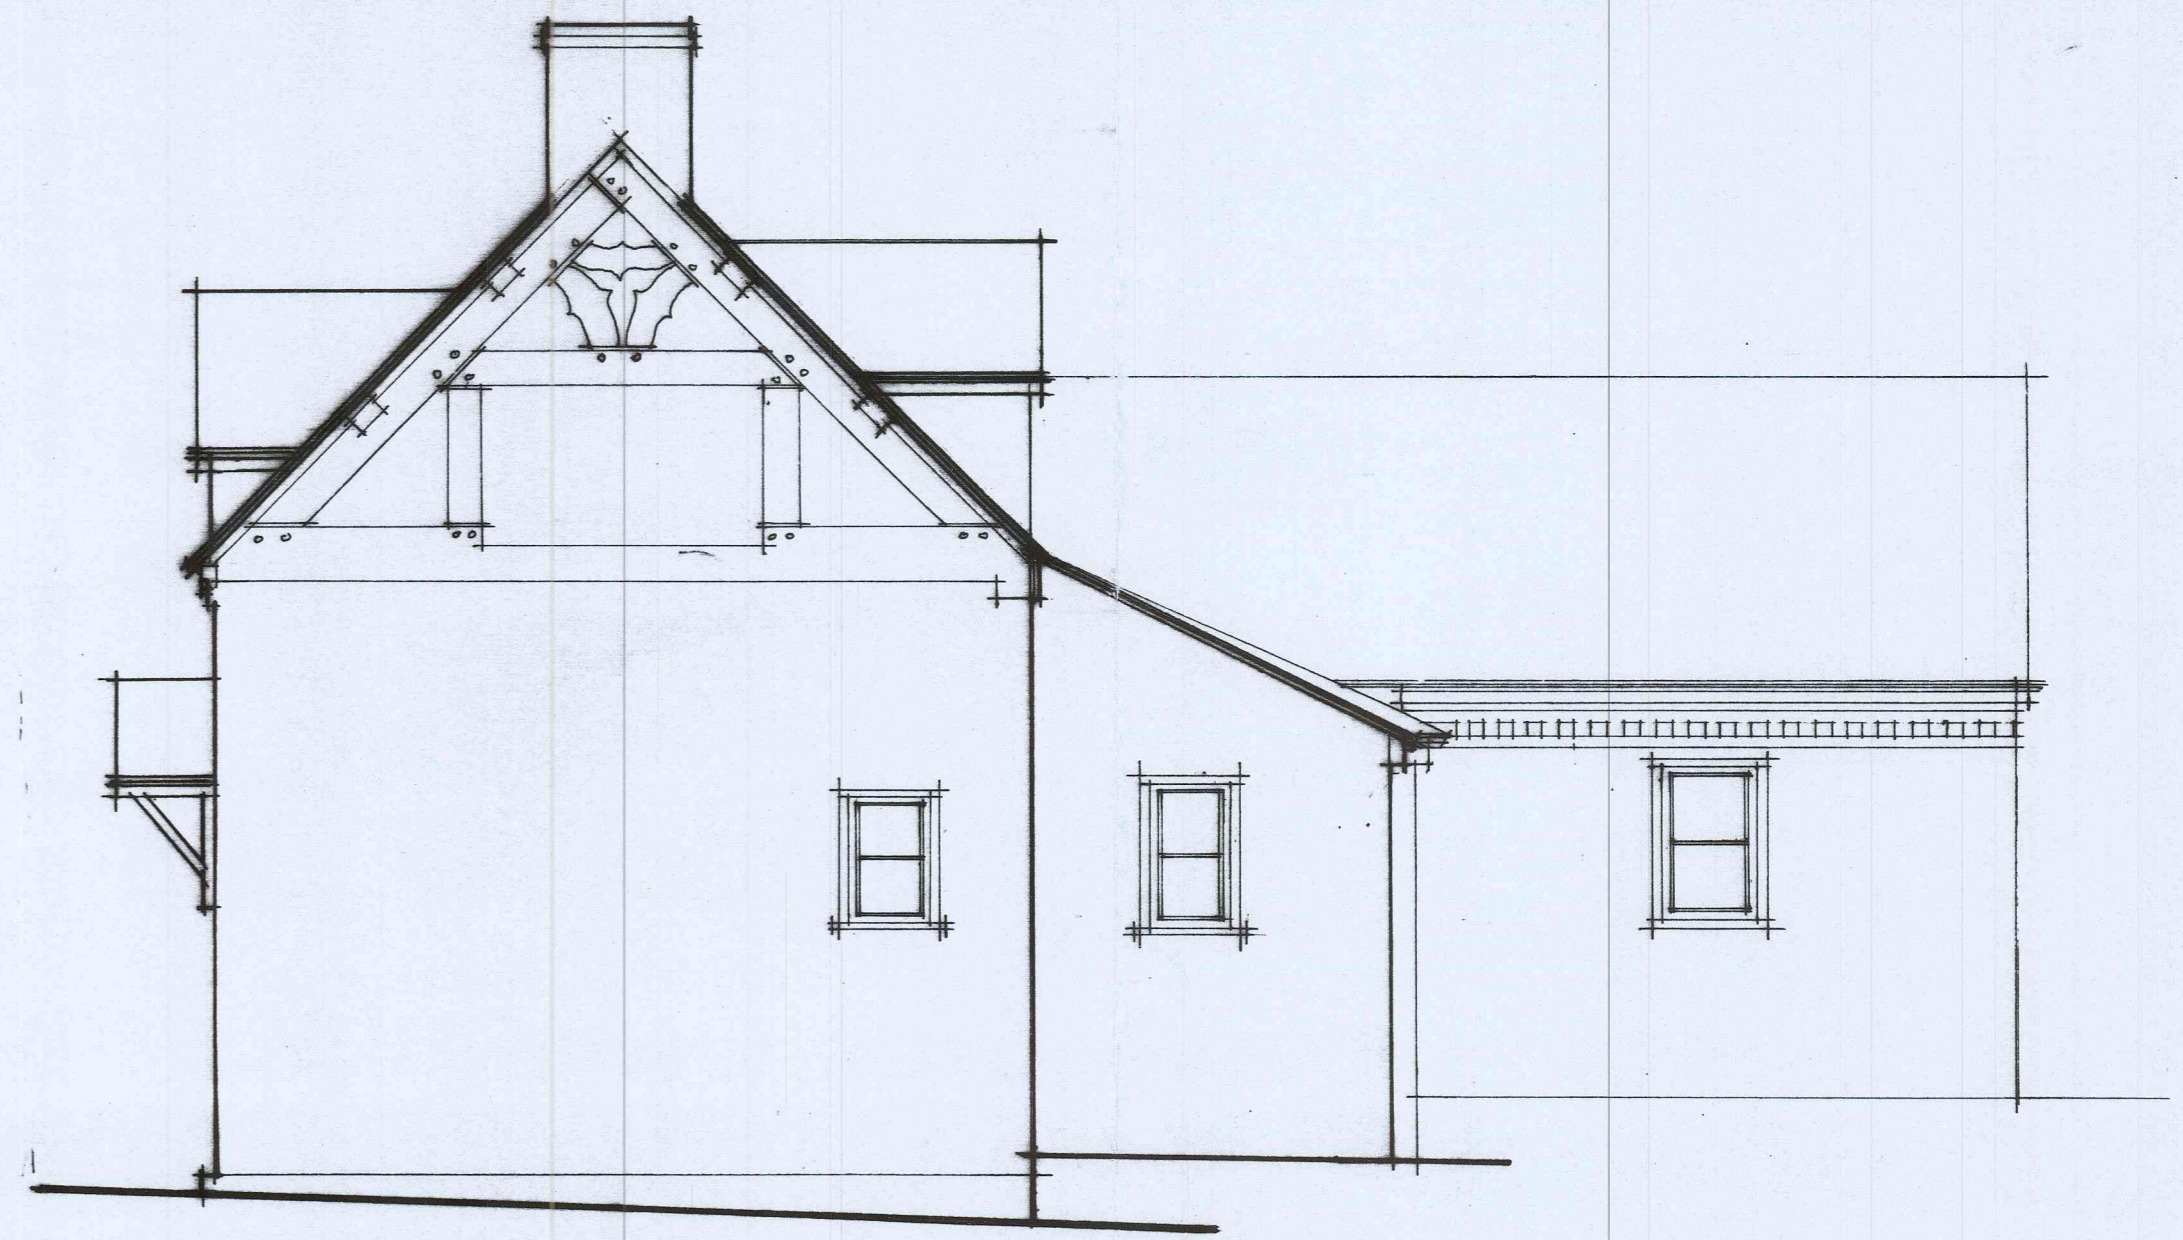

NORTH - EAST ELEVATION

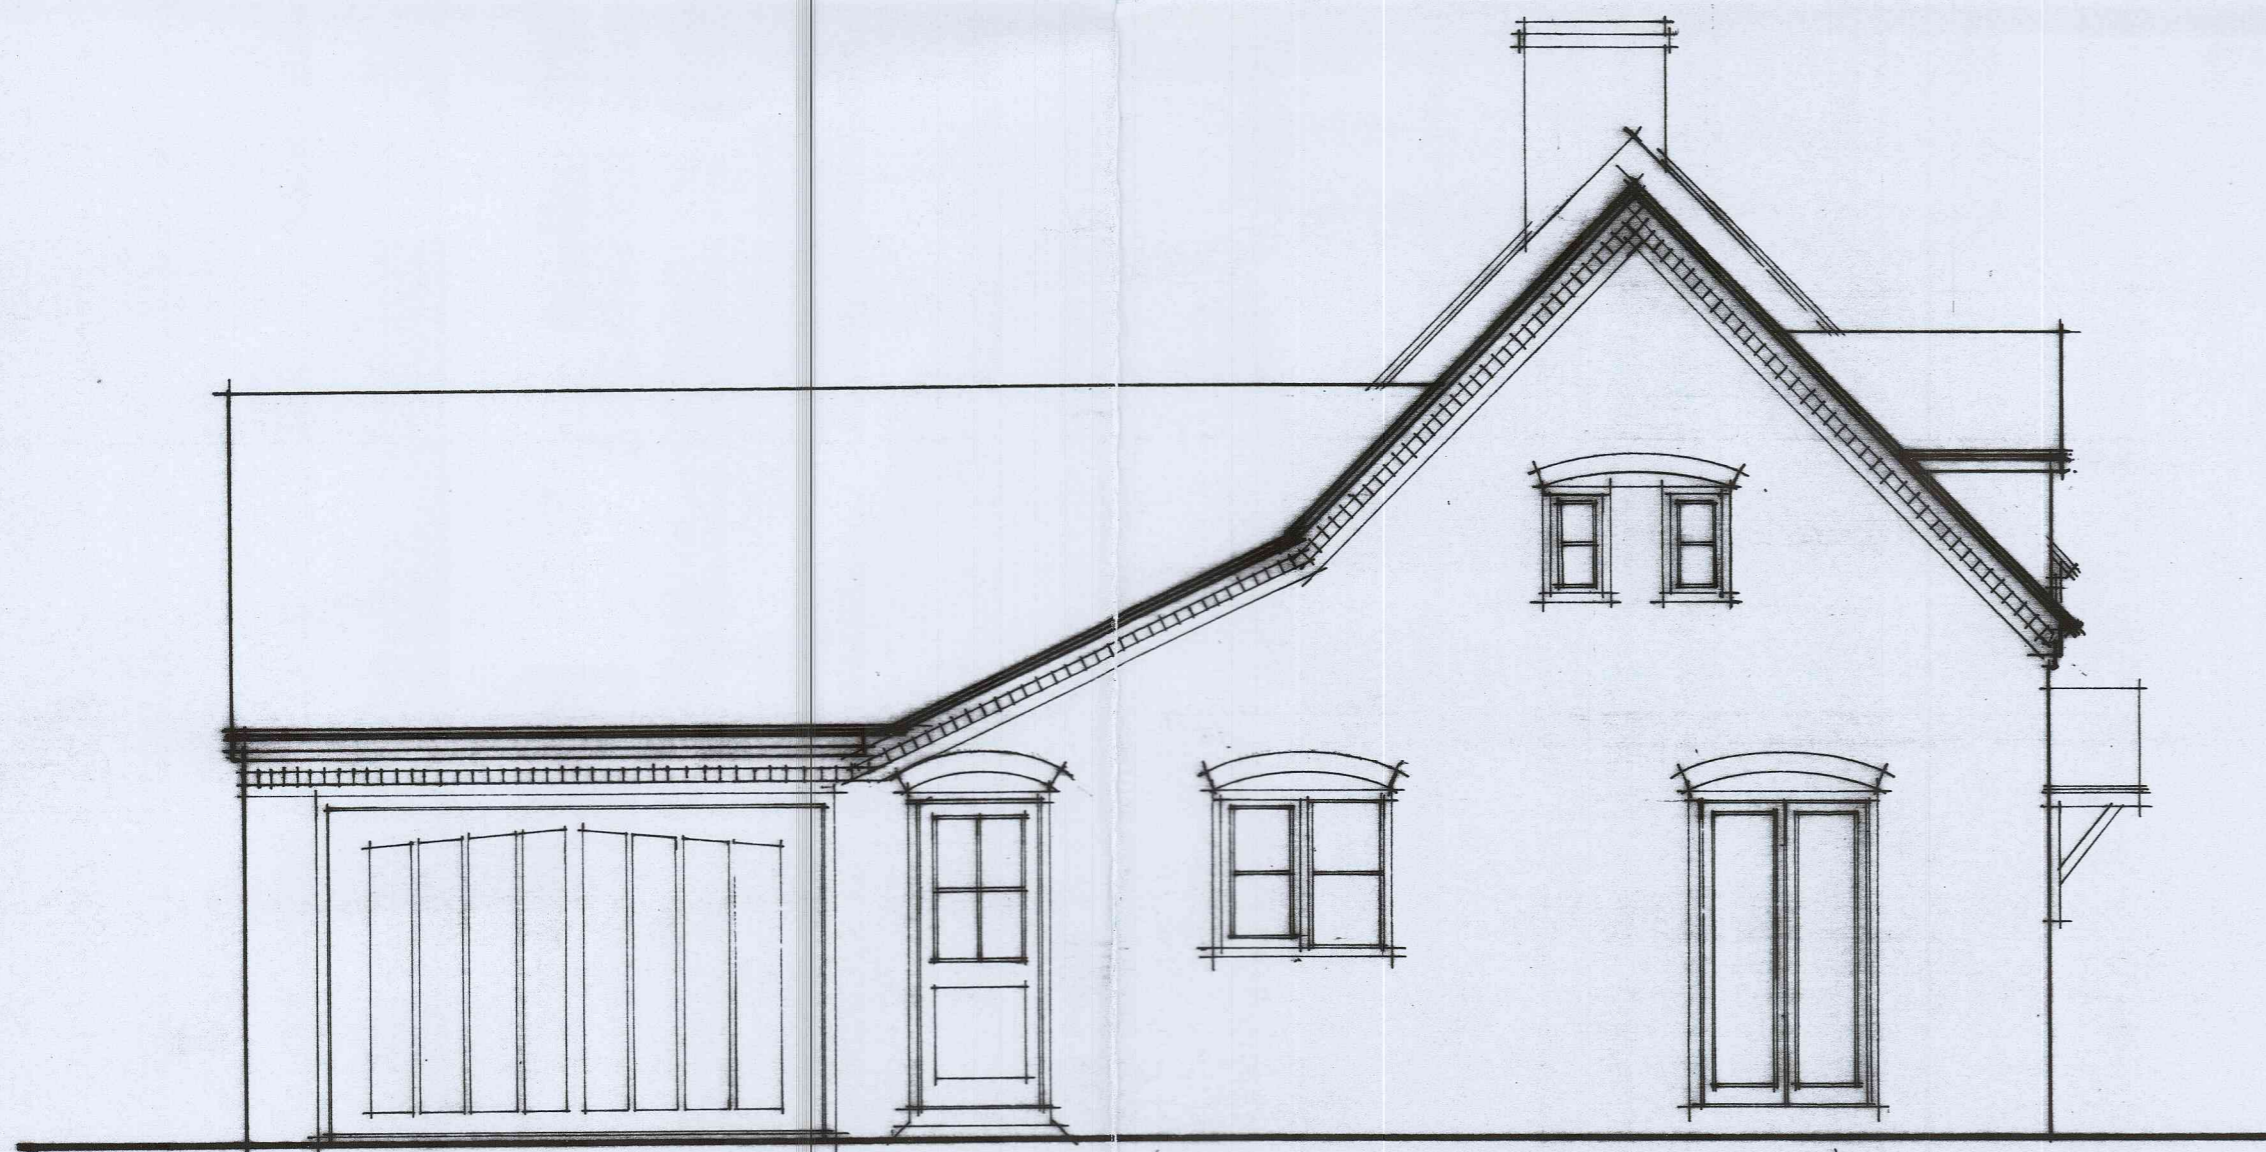

SOUTH - WEST ELEVATION

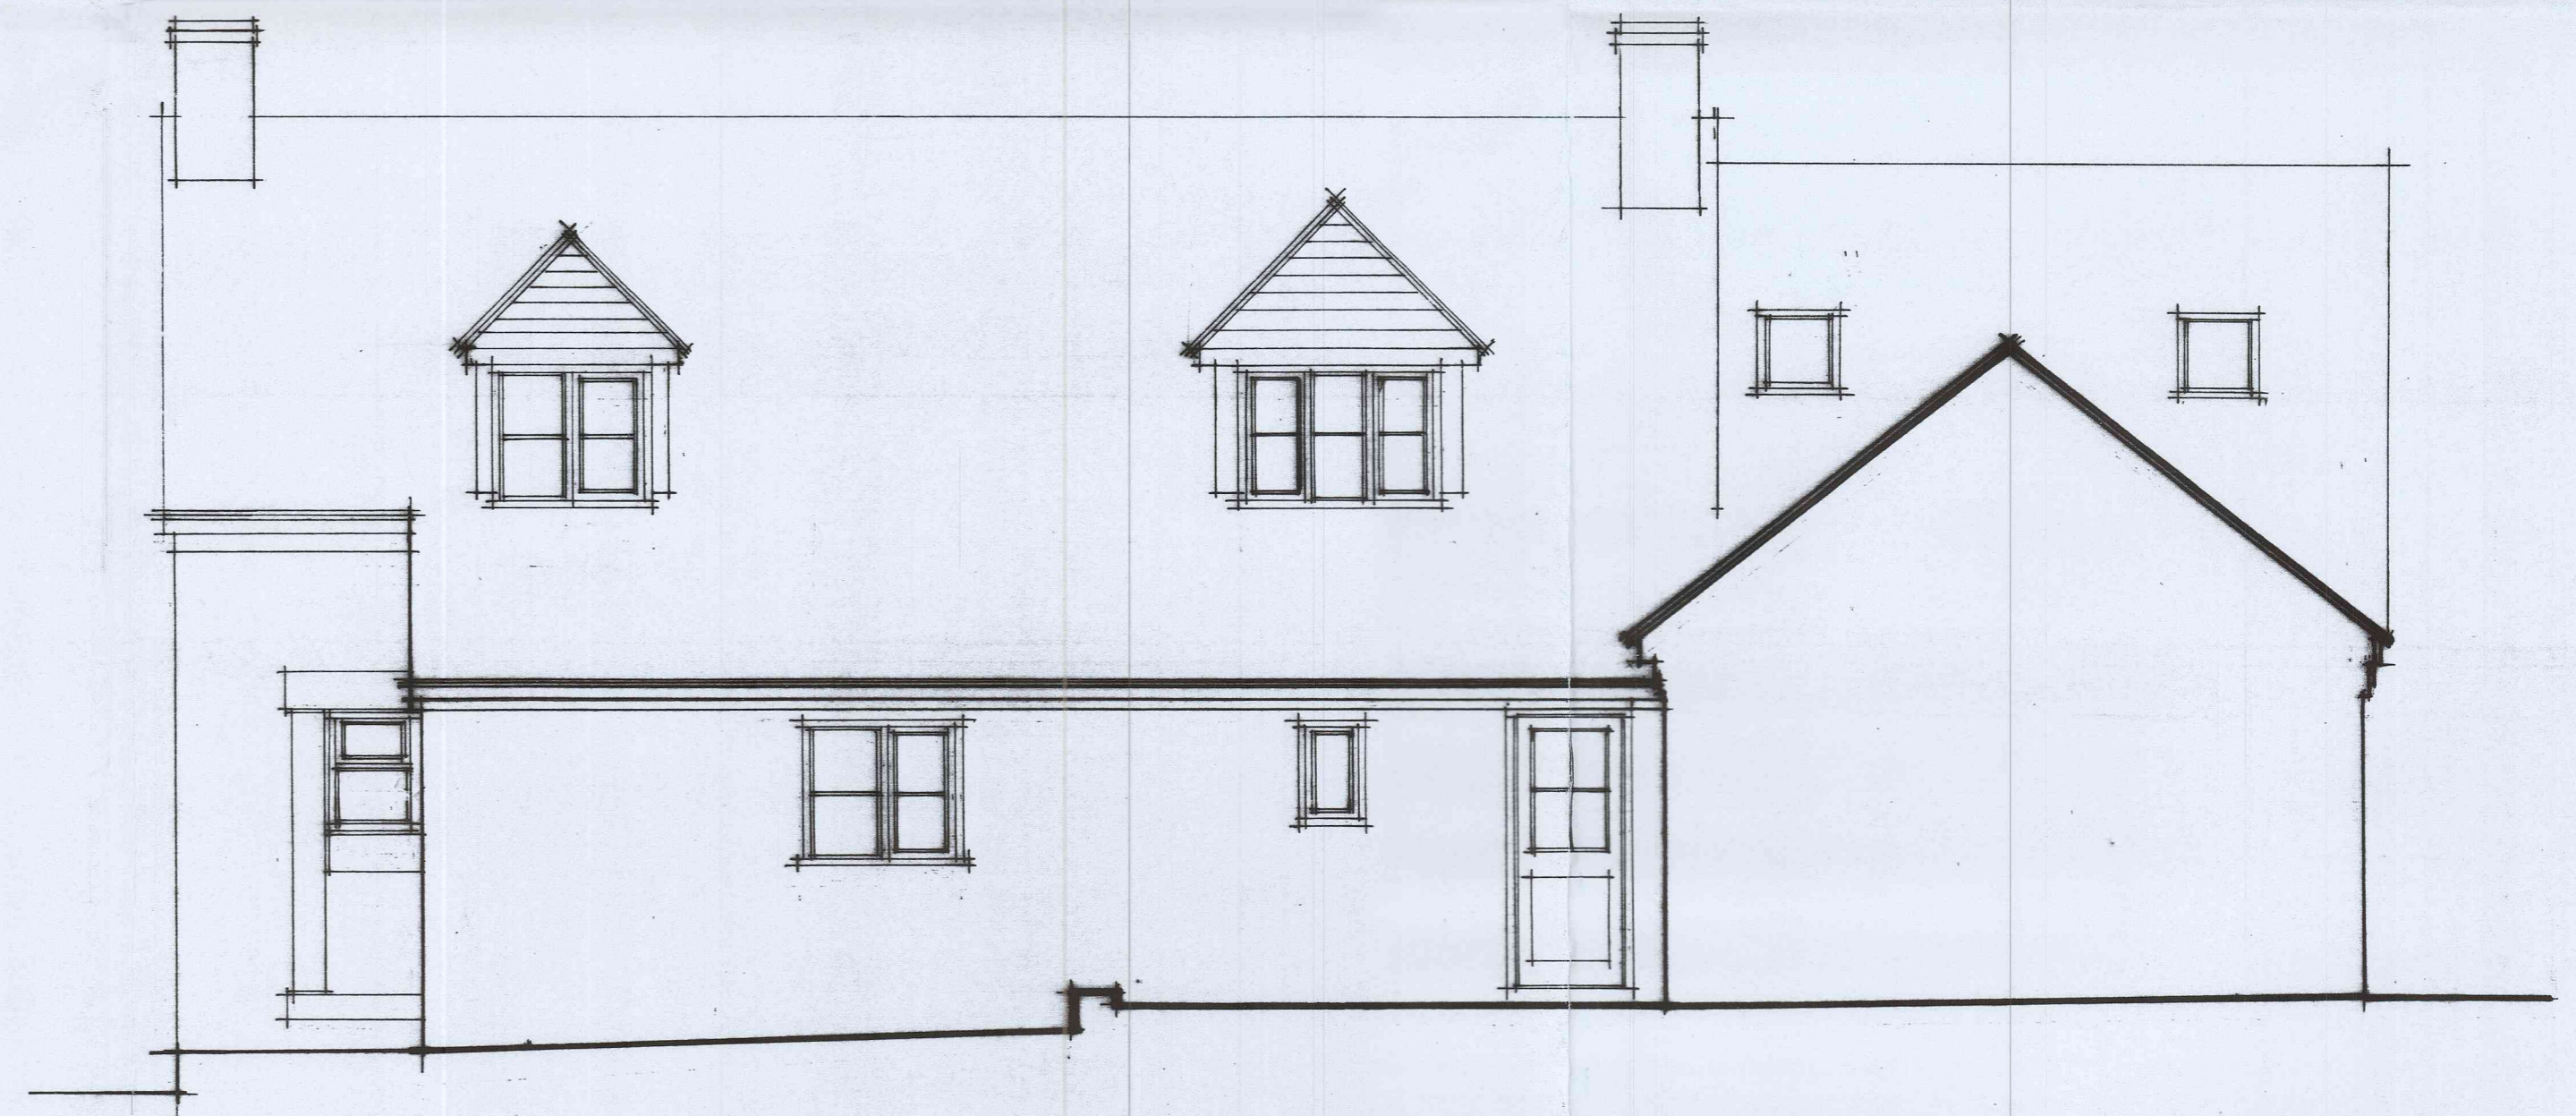

NORTH - WEST ELEVATION

SCALE 1:50

EXISTING ELEVATIONS