




TONY ROWLAND ARCHITECTURAL SERVICES

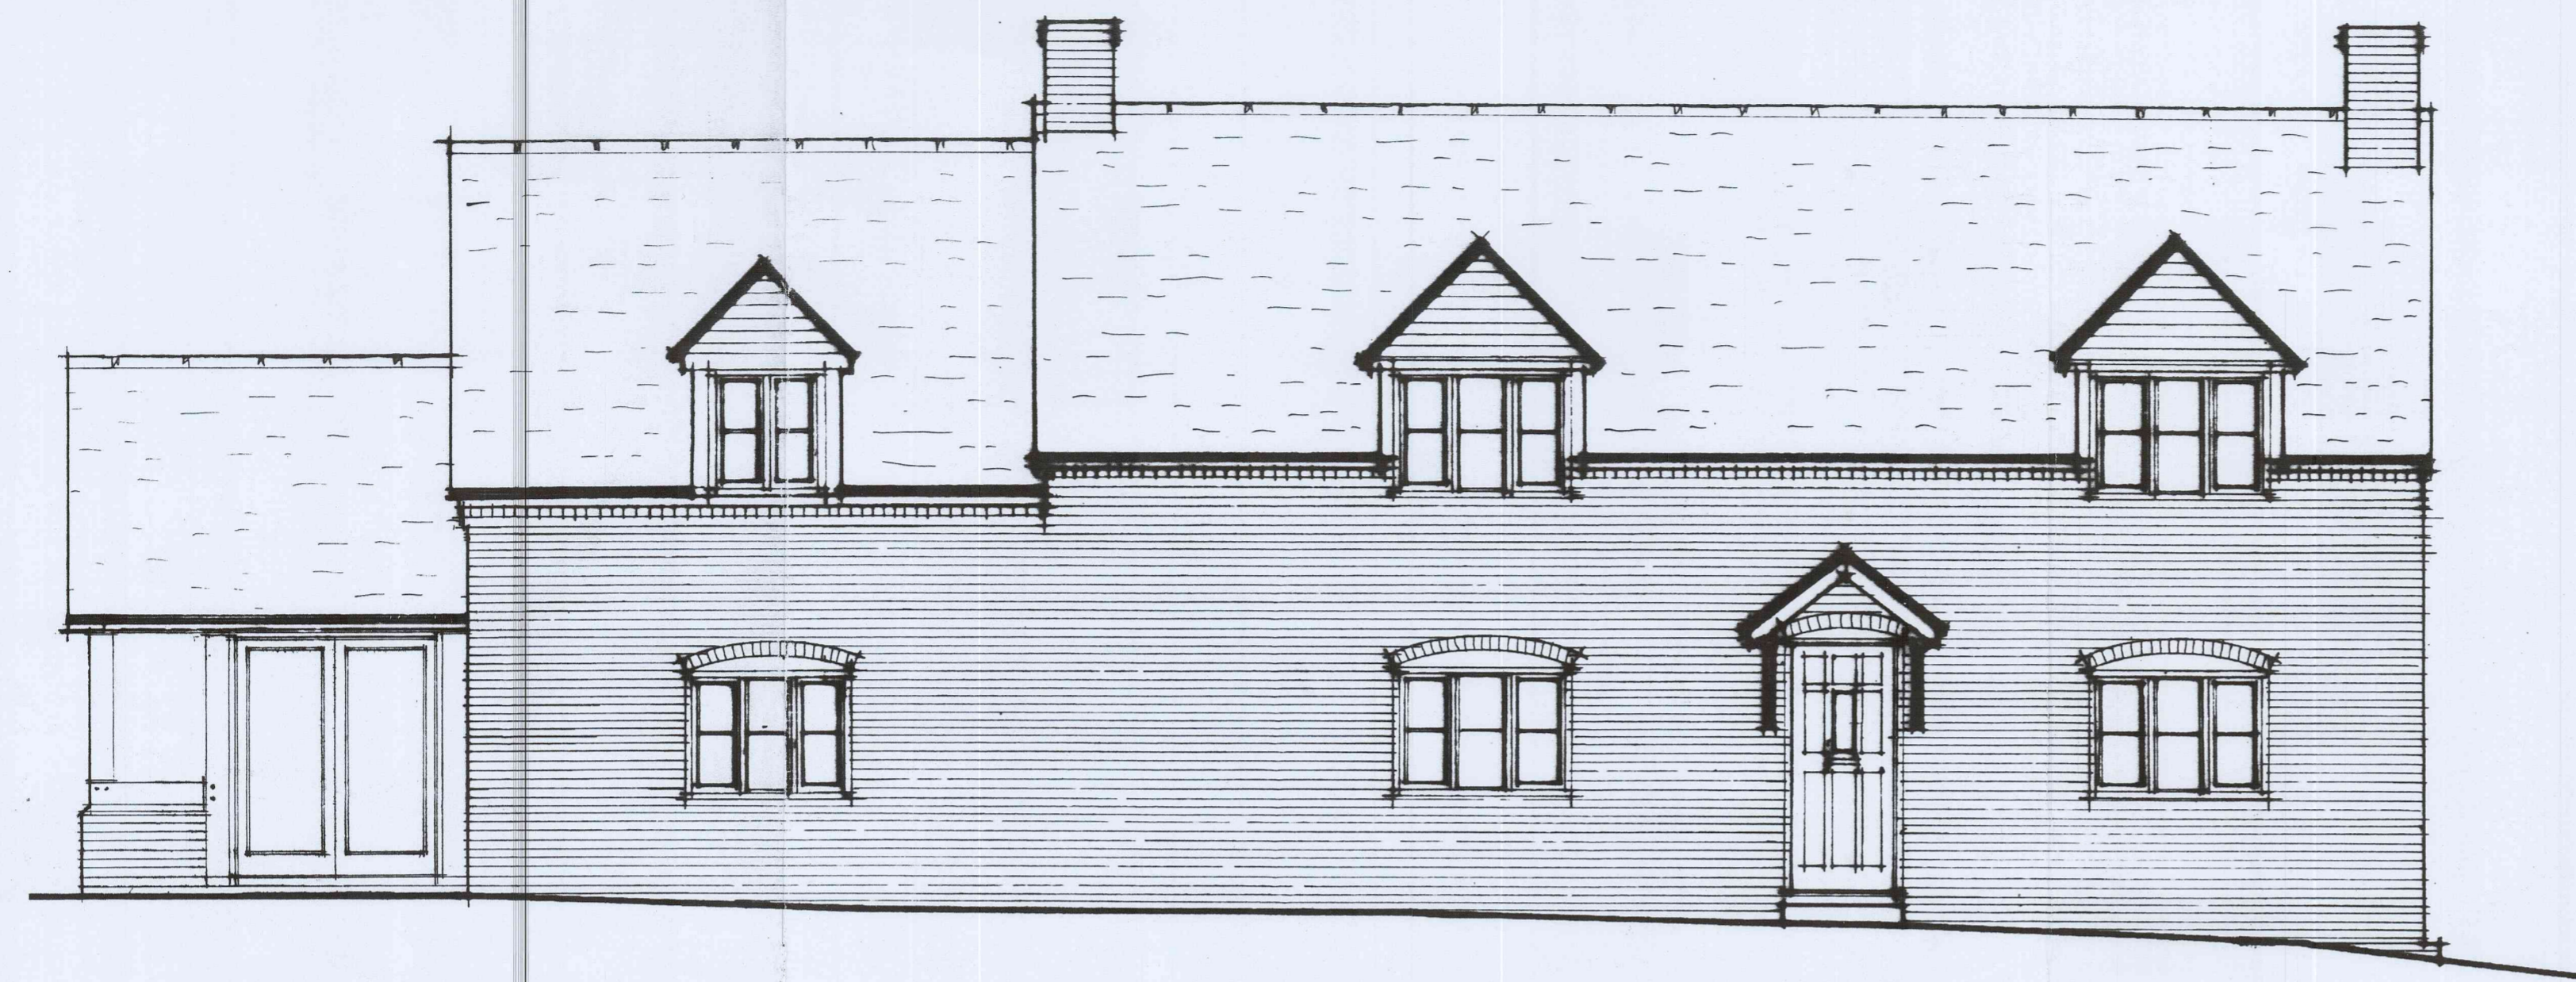

SOUTH-EAST ELEVATION

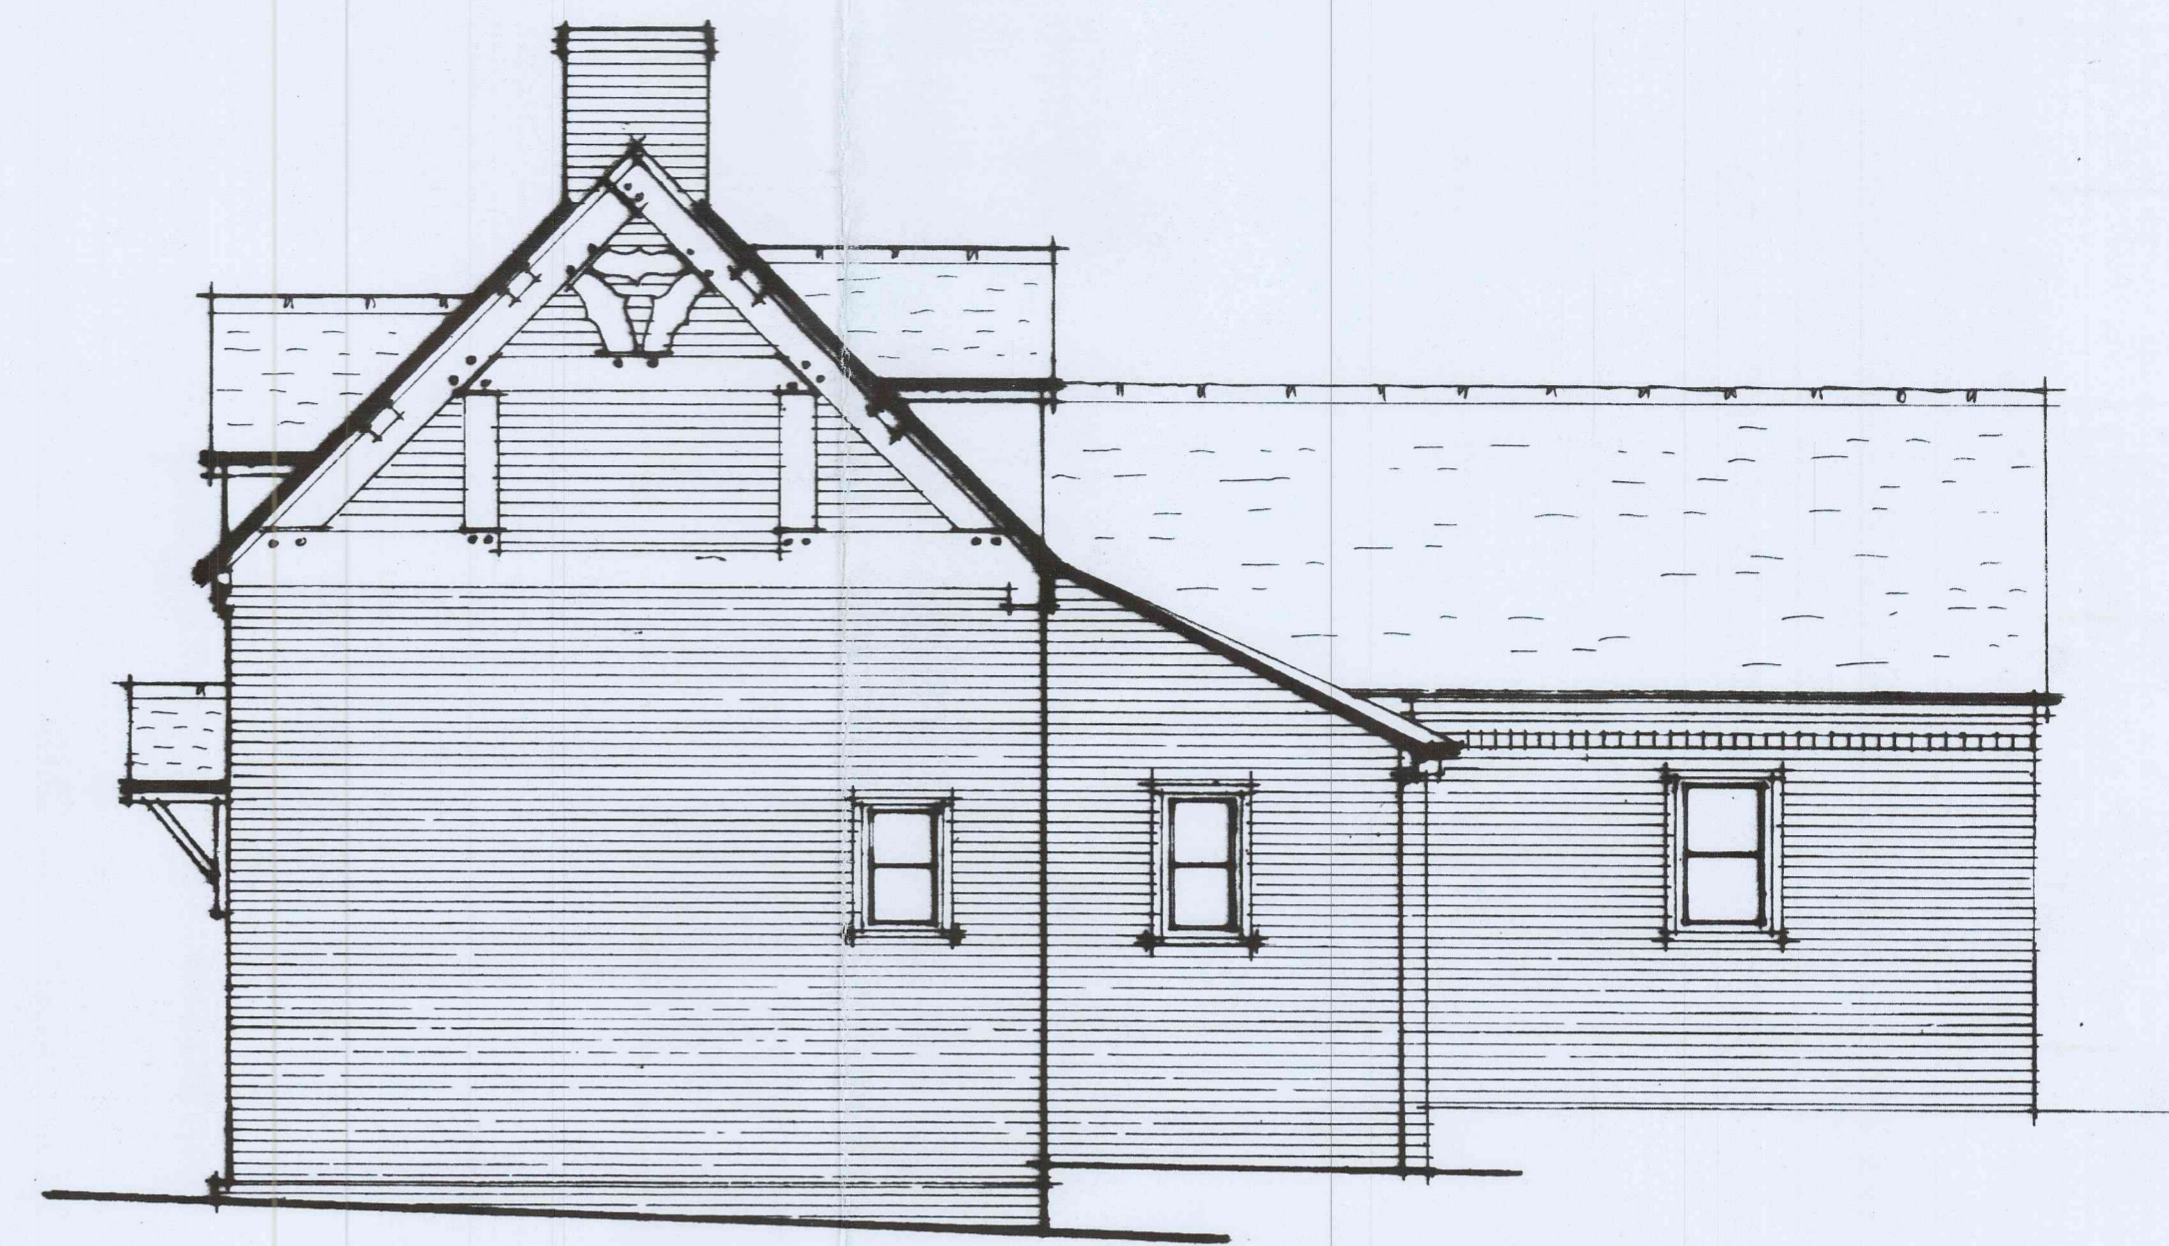

NORTH-EAST ELEVATION

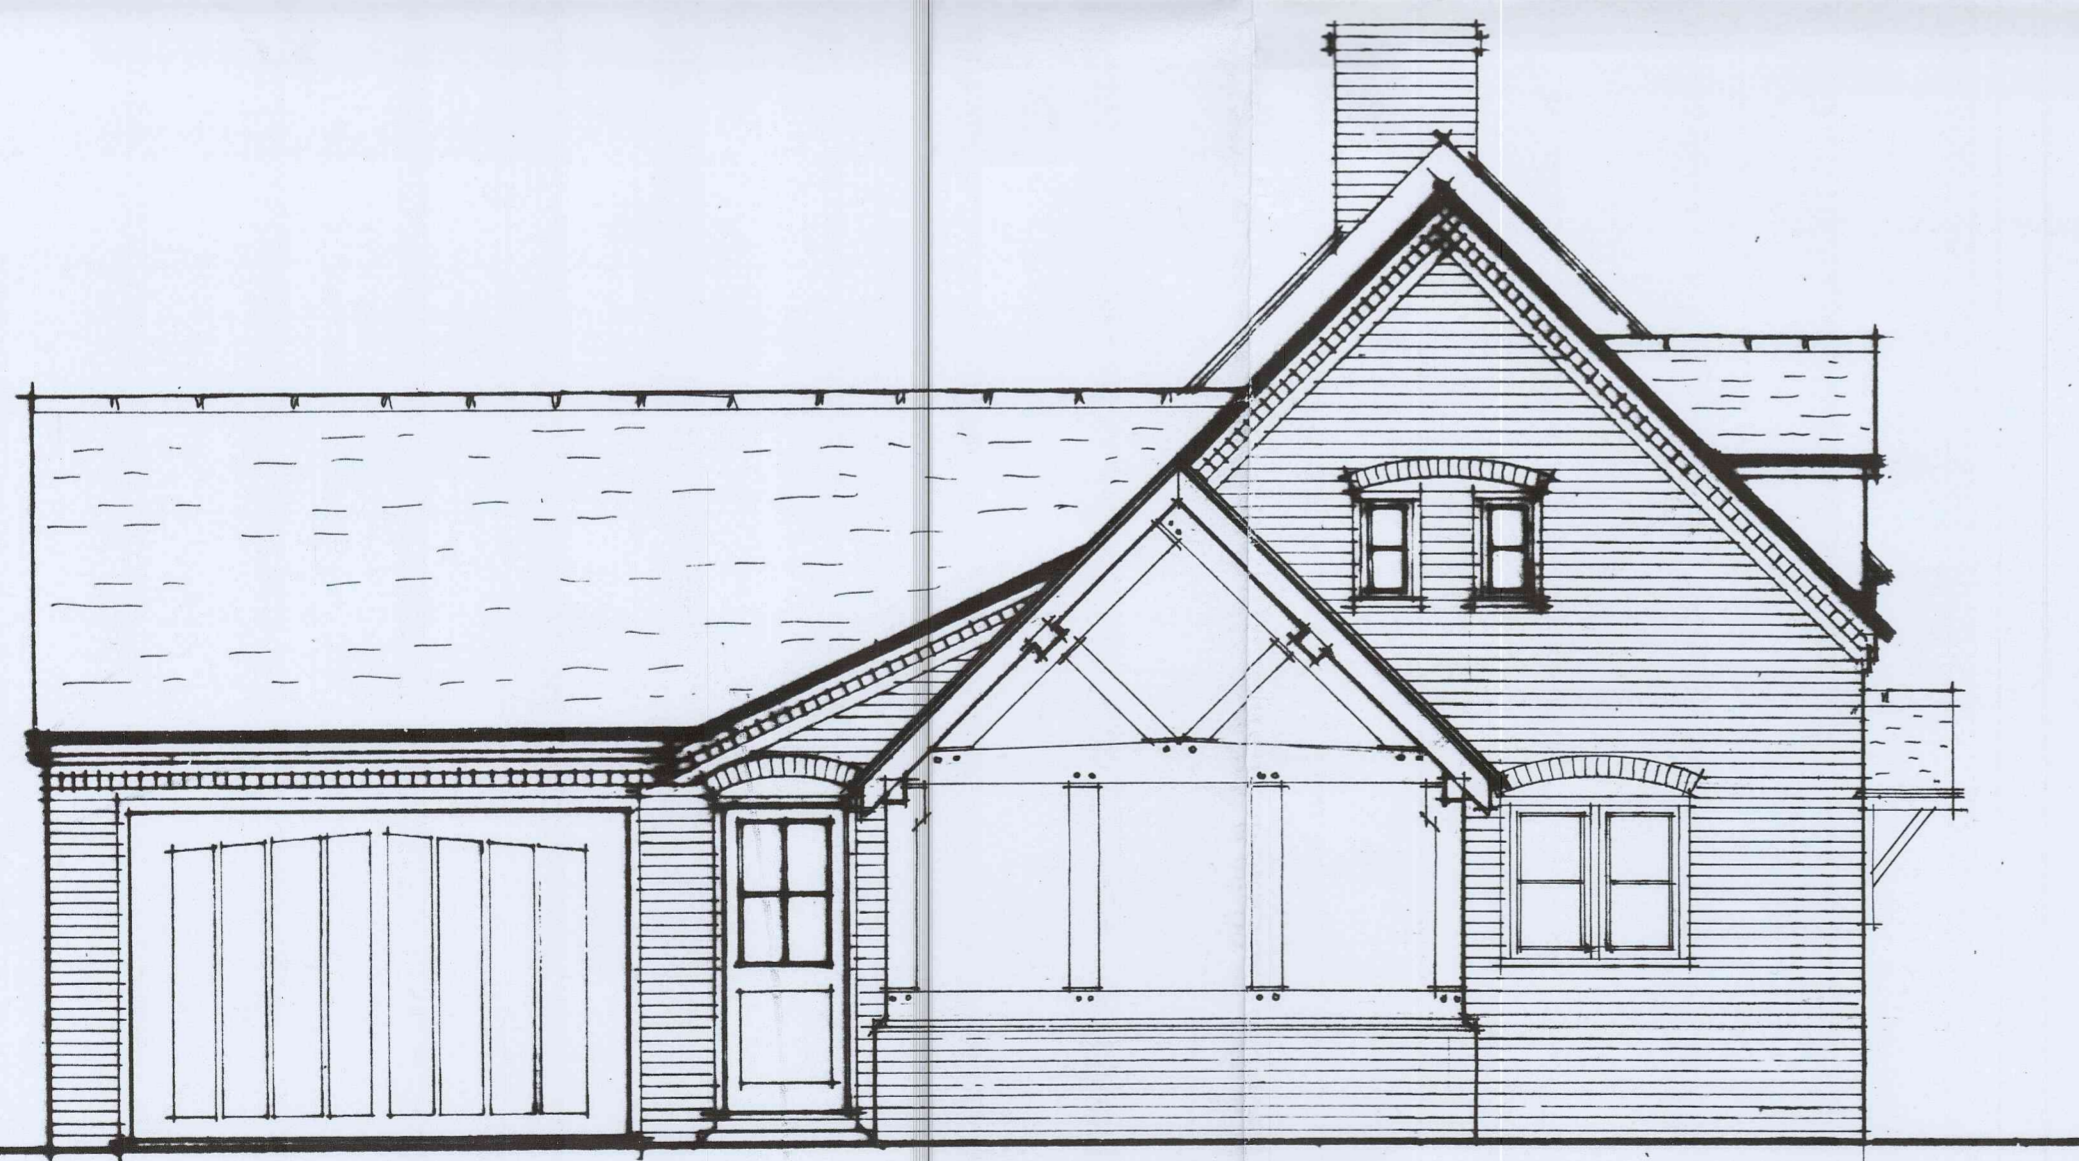

SOUTH-WEST ELEVATION



NORTH-WEST ELEVATION

SCALE 1:50

PROPOSED ELEVATIONS

REVISION A - 15th november 2021

SAWPIT COTTAGE, WESTON UNDER REDCASTLE. CDLXII+15