
 


# Site Plan

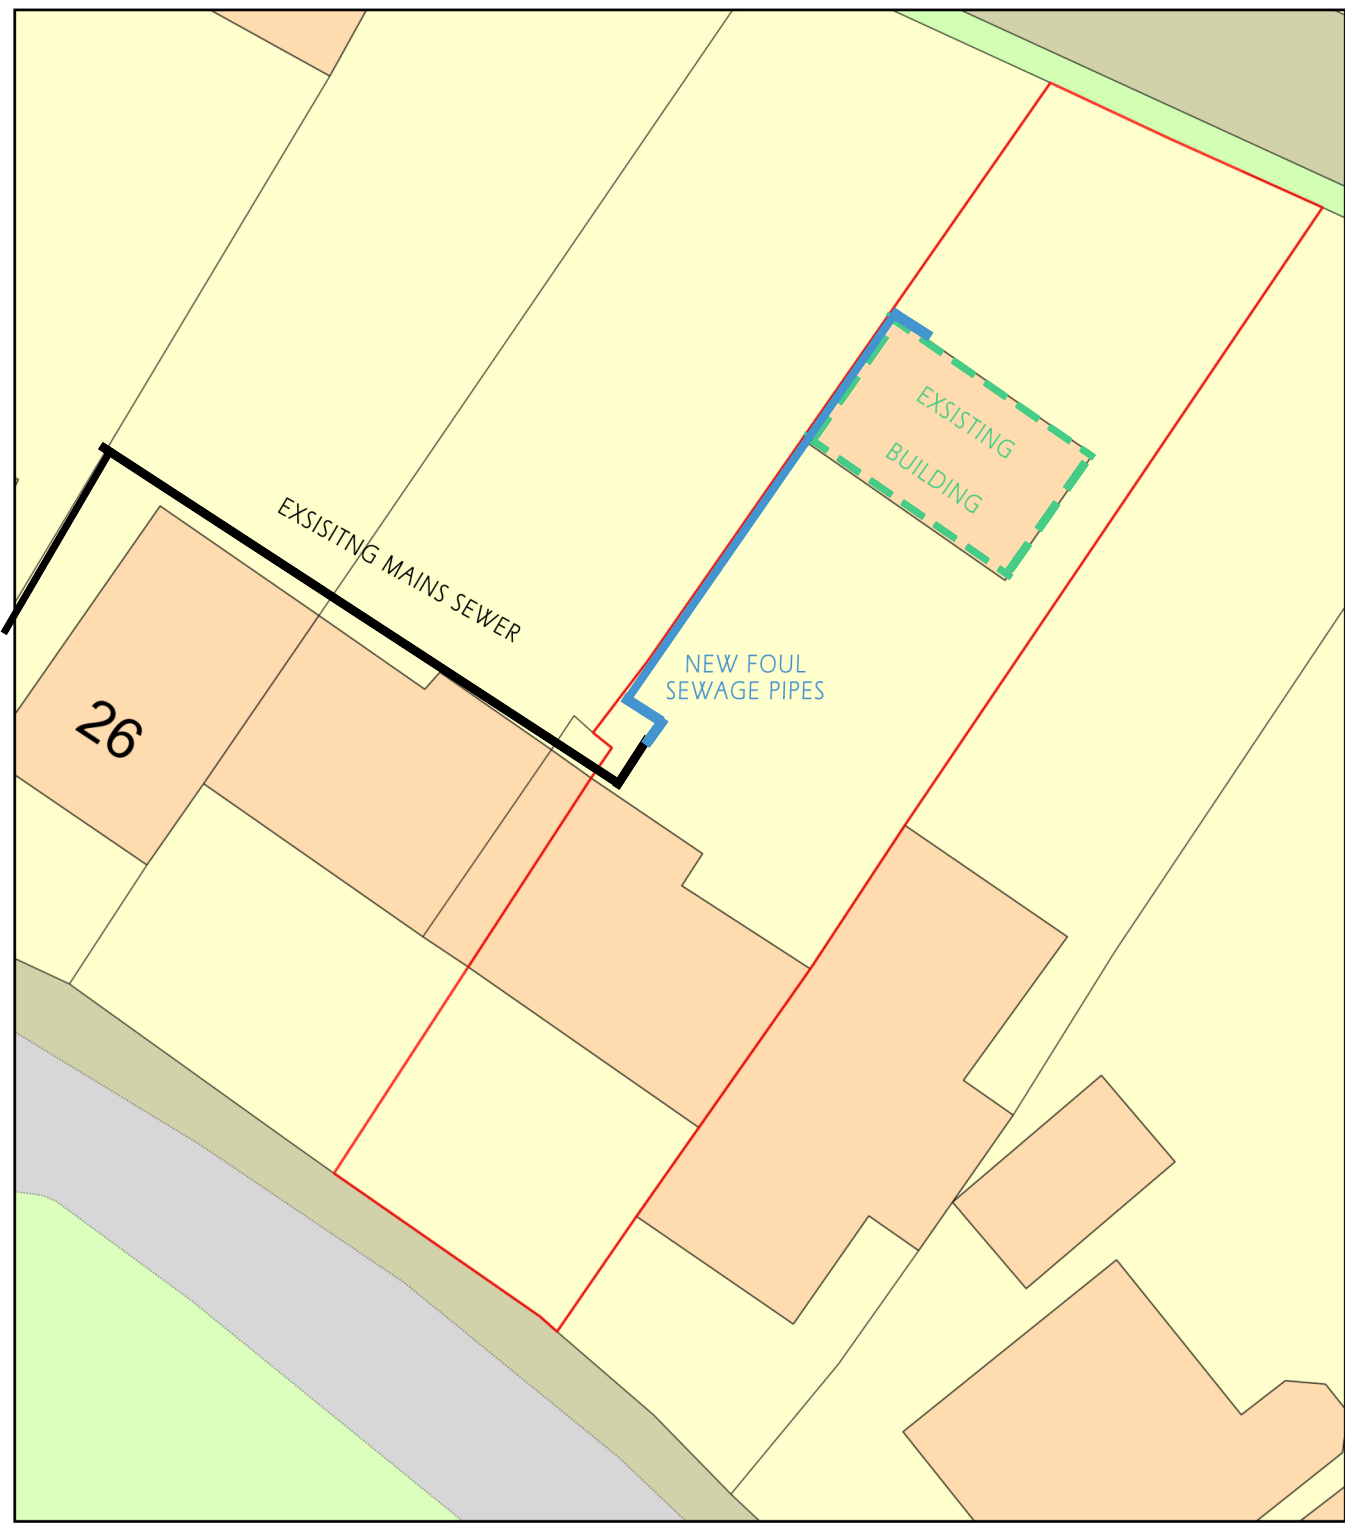

Plan Produced for: Lucy Stevens

Date Produced: 23 Nov 2021

Plan Reference Number: TQRQM21327124333488

Scale: 1:200 @ A4