


PROPOSED FRONT ELEVATION

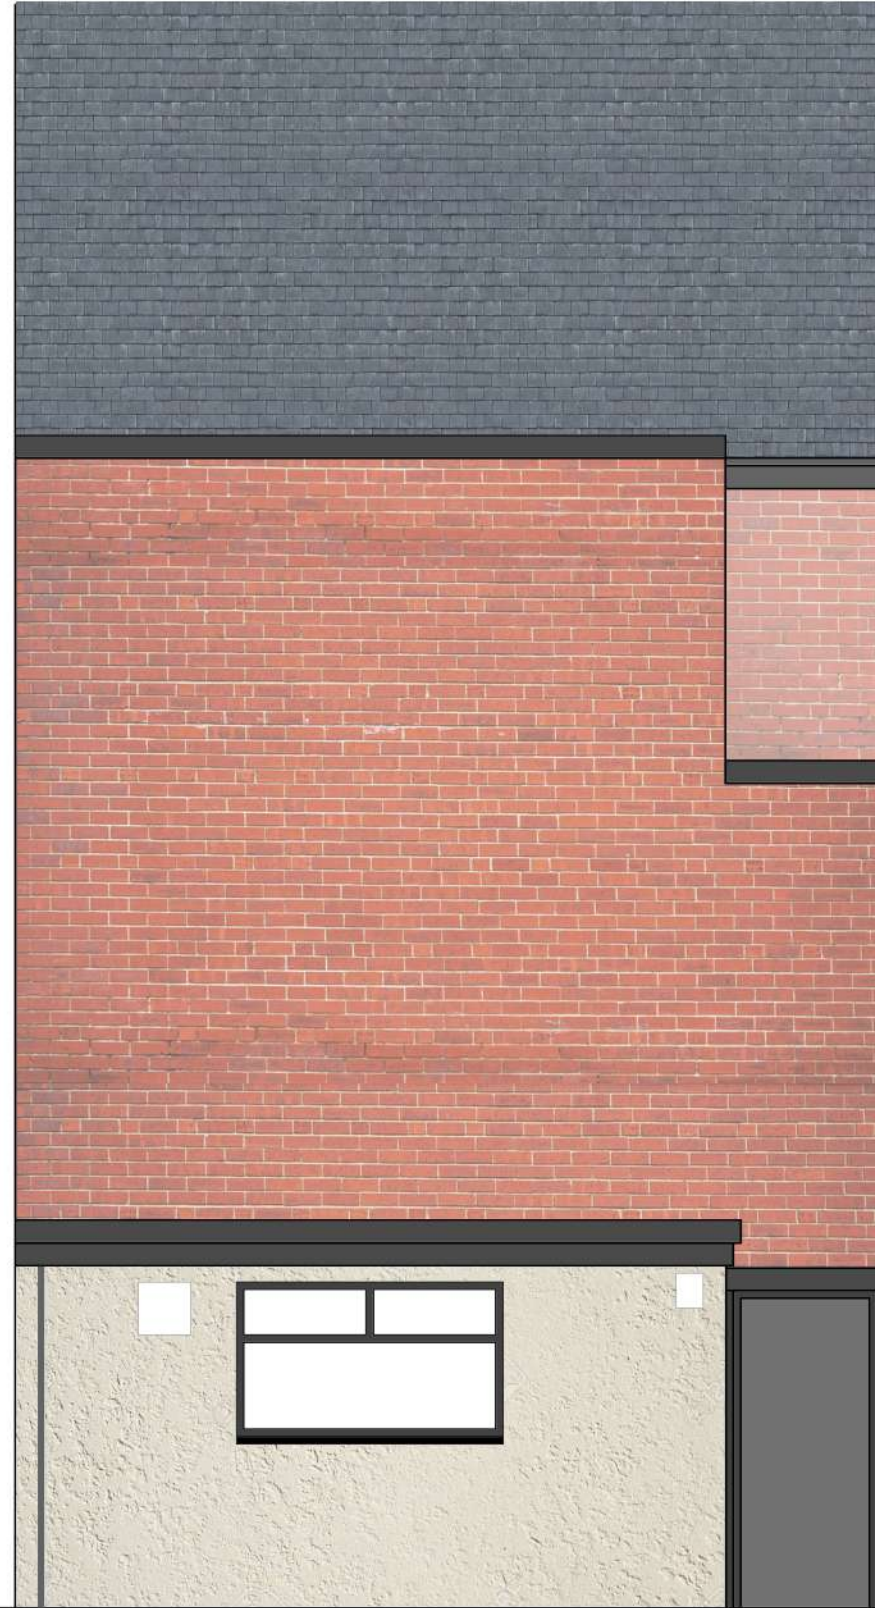

PROPOSED REAR ELEVATION

rev	description	date	drawn	check
0				

client

EA Wallace Ltd

project

Former Santander Bank  
18 Market Place  
Poulton, FY6 7AS

drawing

Proposed Elevations

file name 21 1187 - PLANNING	rev	scale	drawn 1-Nov-21
---------------------------------	-----	-------	-------------------

drawing reference 21 1187 P002	rev -	scale 1:50 @ A3
-----------------------------------	----------	--------------------

issue status Planning	original by EMS
	checked by MAG

The copyright of this drawing is held by DC&MG Associates Limited, and no reproduction is allowed without prior permission. This drawing must be checked and verified by the contractor prior to work commencing on site. Liability shall not be taken for any defects in this drawing unless, prior to commencing, this drawing and all its dimensions have been so checked and verified. All drawings issued prior to being checked to be treated as draft. Do not scale.

**DC&MG**  
**ASSOCIATES**

DC&MG Associates, The Annexe, Rear of 29 Station Rd, Kirkham, Lancashire, PR4 2HA  
email@dcmgassociates.co.uk  
t: 01772 686 030  
www.dcmgassociates.co.uk