

STREET SCENE - A10
SCALE 1:250


Re-built carrstone wall to match adjacent walling bonding pattern

3m x 0.9m high return wall built in carrstone. Constructed to match historic walling bonding pattern, see photo.

3m x 0.9m high return wall built in carrstone. Constructed to match historic walling bonding pattern, see photo.

GENERAL NOTES:

1. All dimensions noted are in millimetres unless stated otherwise.
2. All levels to be above Ordnance Survey Datum defined levels (A.O.Dm) unless noted otherwise.
3. The original drawing is produced to scale, printed copies to be scaled at users risk. If dimensions are not clear please ask.
4. This document has been created in accordance with Plandescil Ltd. Terms & Conditions along with the scope of works provided by the client to Plandescil Ltd. Any use of this document other than for its original purpose is prohibited, Plandescil Ltd. accept no liability for any third party uses of this document.
5. Plandescil Ltd. to be immediately notified of any suspected omissions or discrepancies.
6. This drawing is to be read in conjunction with all other relevant documents relating to the project.
7. All setting out to be coordinated by the Contractor and to be checked onsite prior to construction.
8. Refer to topographical survey drawing 25124/001.
9. Proposed incoming below ground utility routes provide by the Client 13 May 2020.

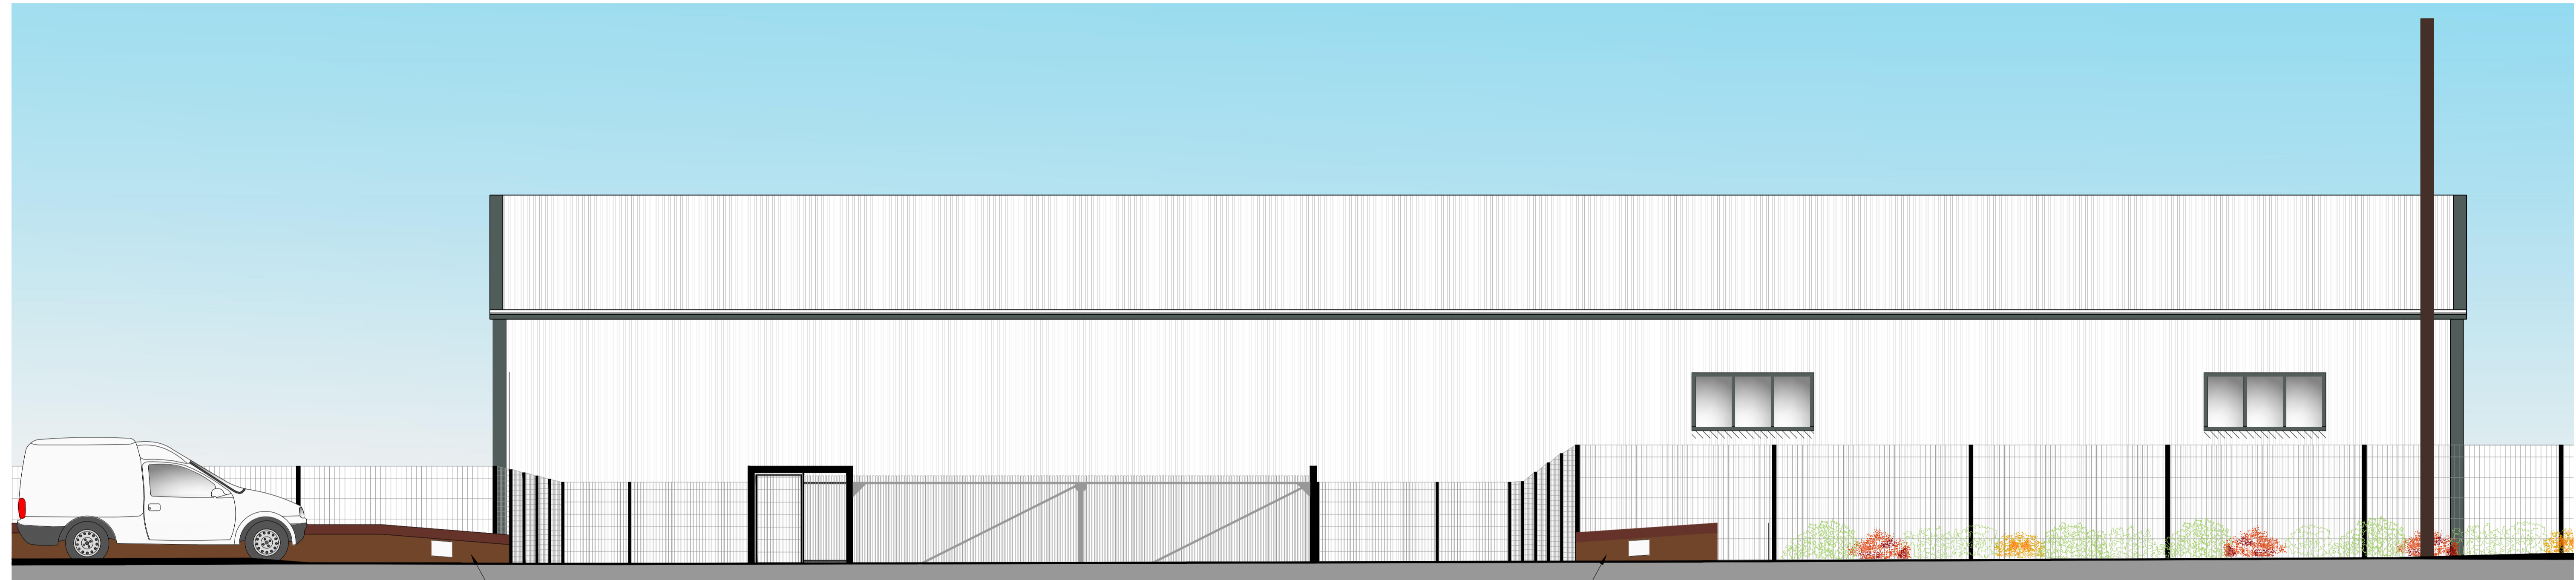


STREET SCENE
SCALE 1:50

3m x 0.9m high return wall built in carrstone. Constructed to match historic walling bonding pattern, see photo.

3m x 0.9m high return wall built in carrstone. Constructed to match historic walling bonding pattern, see photo.

1:1000 - DRAWING SCALE REFERENCE (m)

 

1:250 - DRAWING SCALE REFERENCE (m)




1:50 - DRAWING SCALE REFERENCE (m)



FOR PLANNING				
Rev	Date	Rev By	Chkd	Description
0	16-12-21	-	OAJ	First Issue



EXISTING CARRSTONE WALL

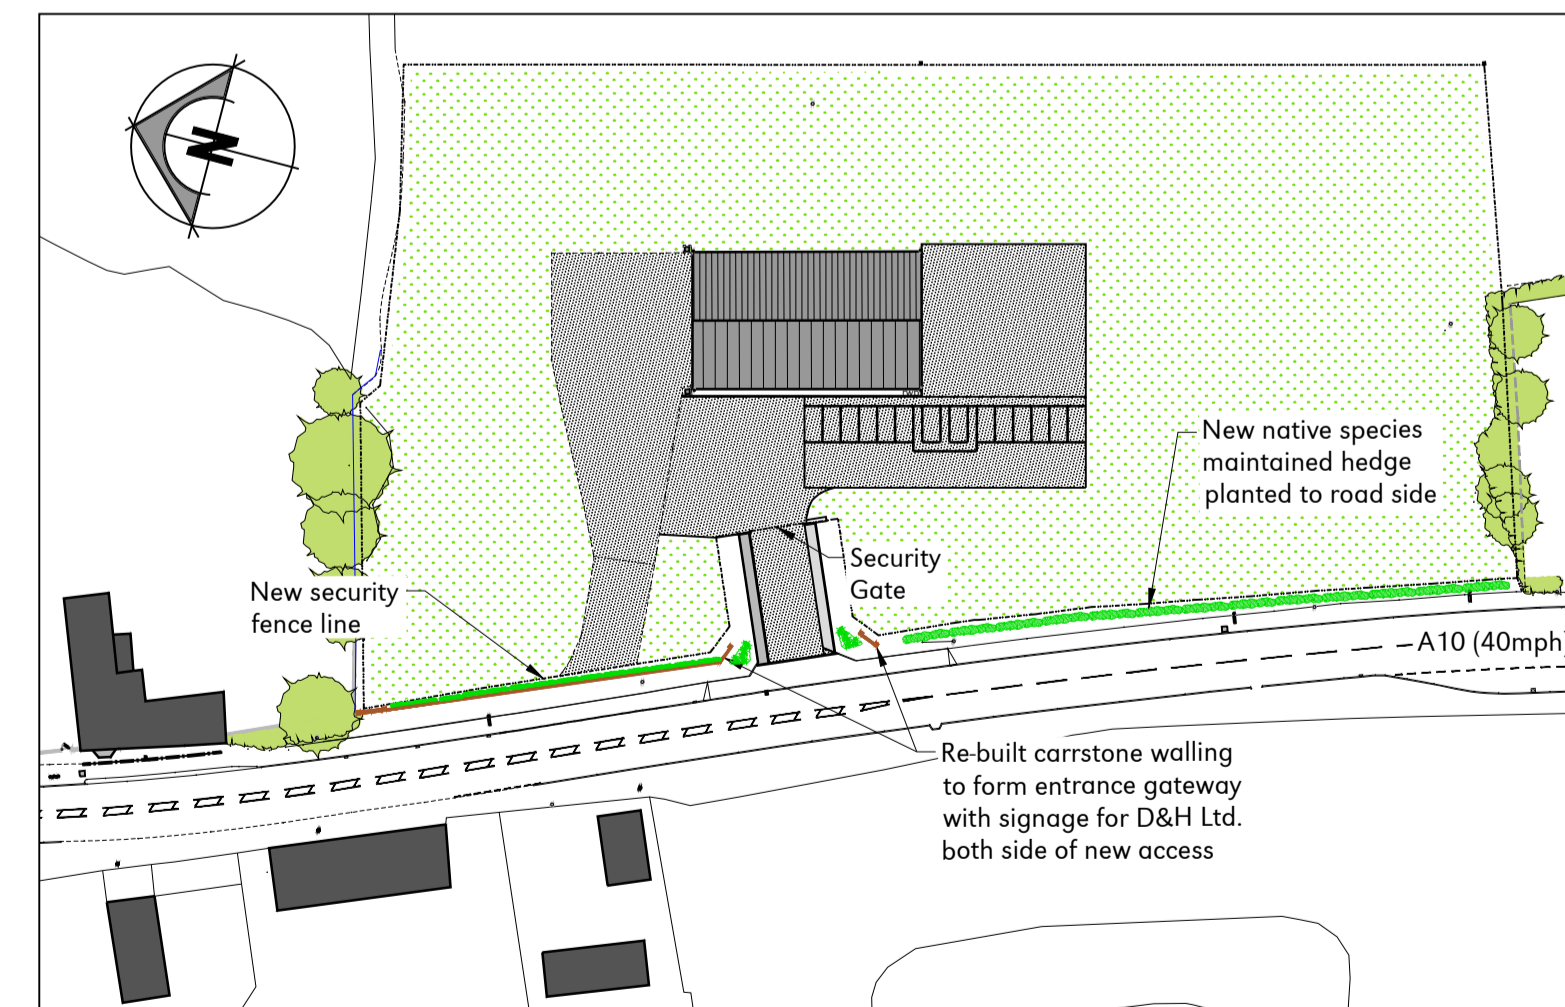

SITE PLAN
SCALE 1:1000

plandescil
consulting engineers

Connaught Road Attleborough Norfolk NR17 2BW
Telephone: (01953) 452001 Fax: (01953) 456955
Email: pdc@plandescil.co.uk www.plandescil.co.uk

civil / structural / environmental / surveying

Client
Inivos Ltd o/b D&H Group

Project
Setch Barn
Main Road (A10)
Setchey, Norfolk, PE33 0BD

Drawing Title
Proposed Street Scene

Scale	U.N.O.	Date	Dec 2021	Drawn By	MAE
Drawing No.	25124/1002			Rev	0