


**LOWER GROUND FLOOR PLAN**

WARBRECK DRIVE

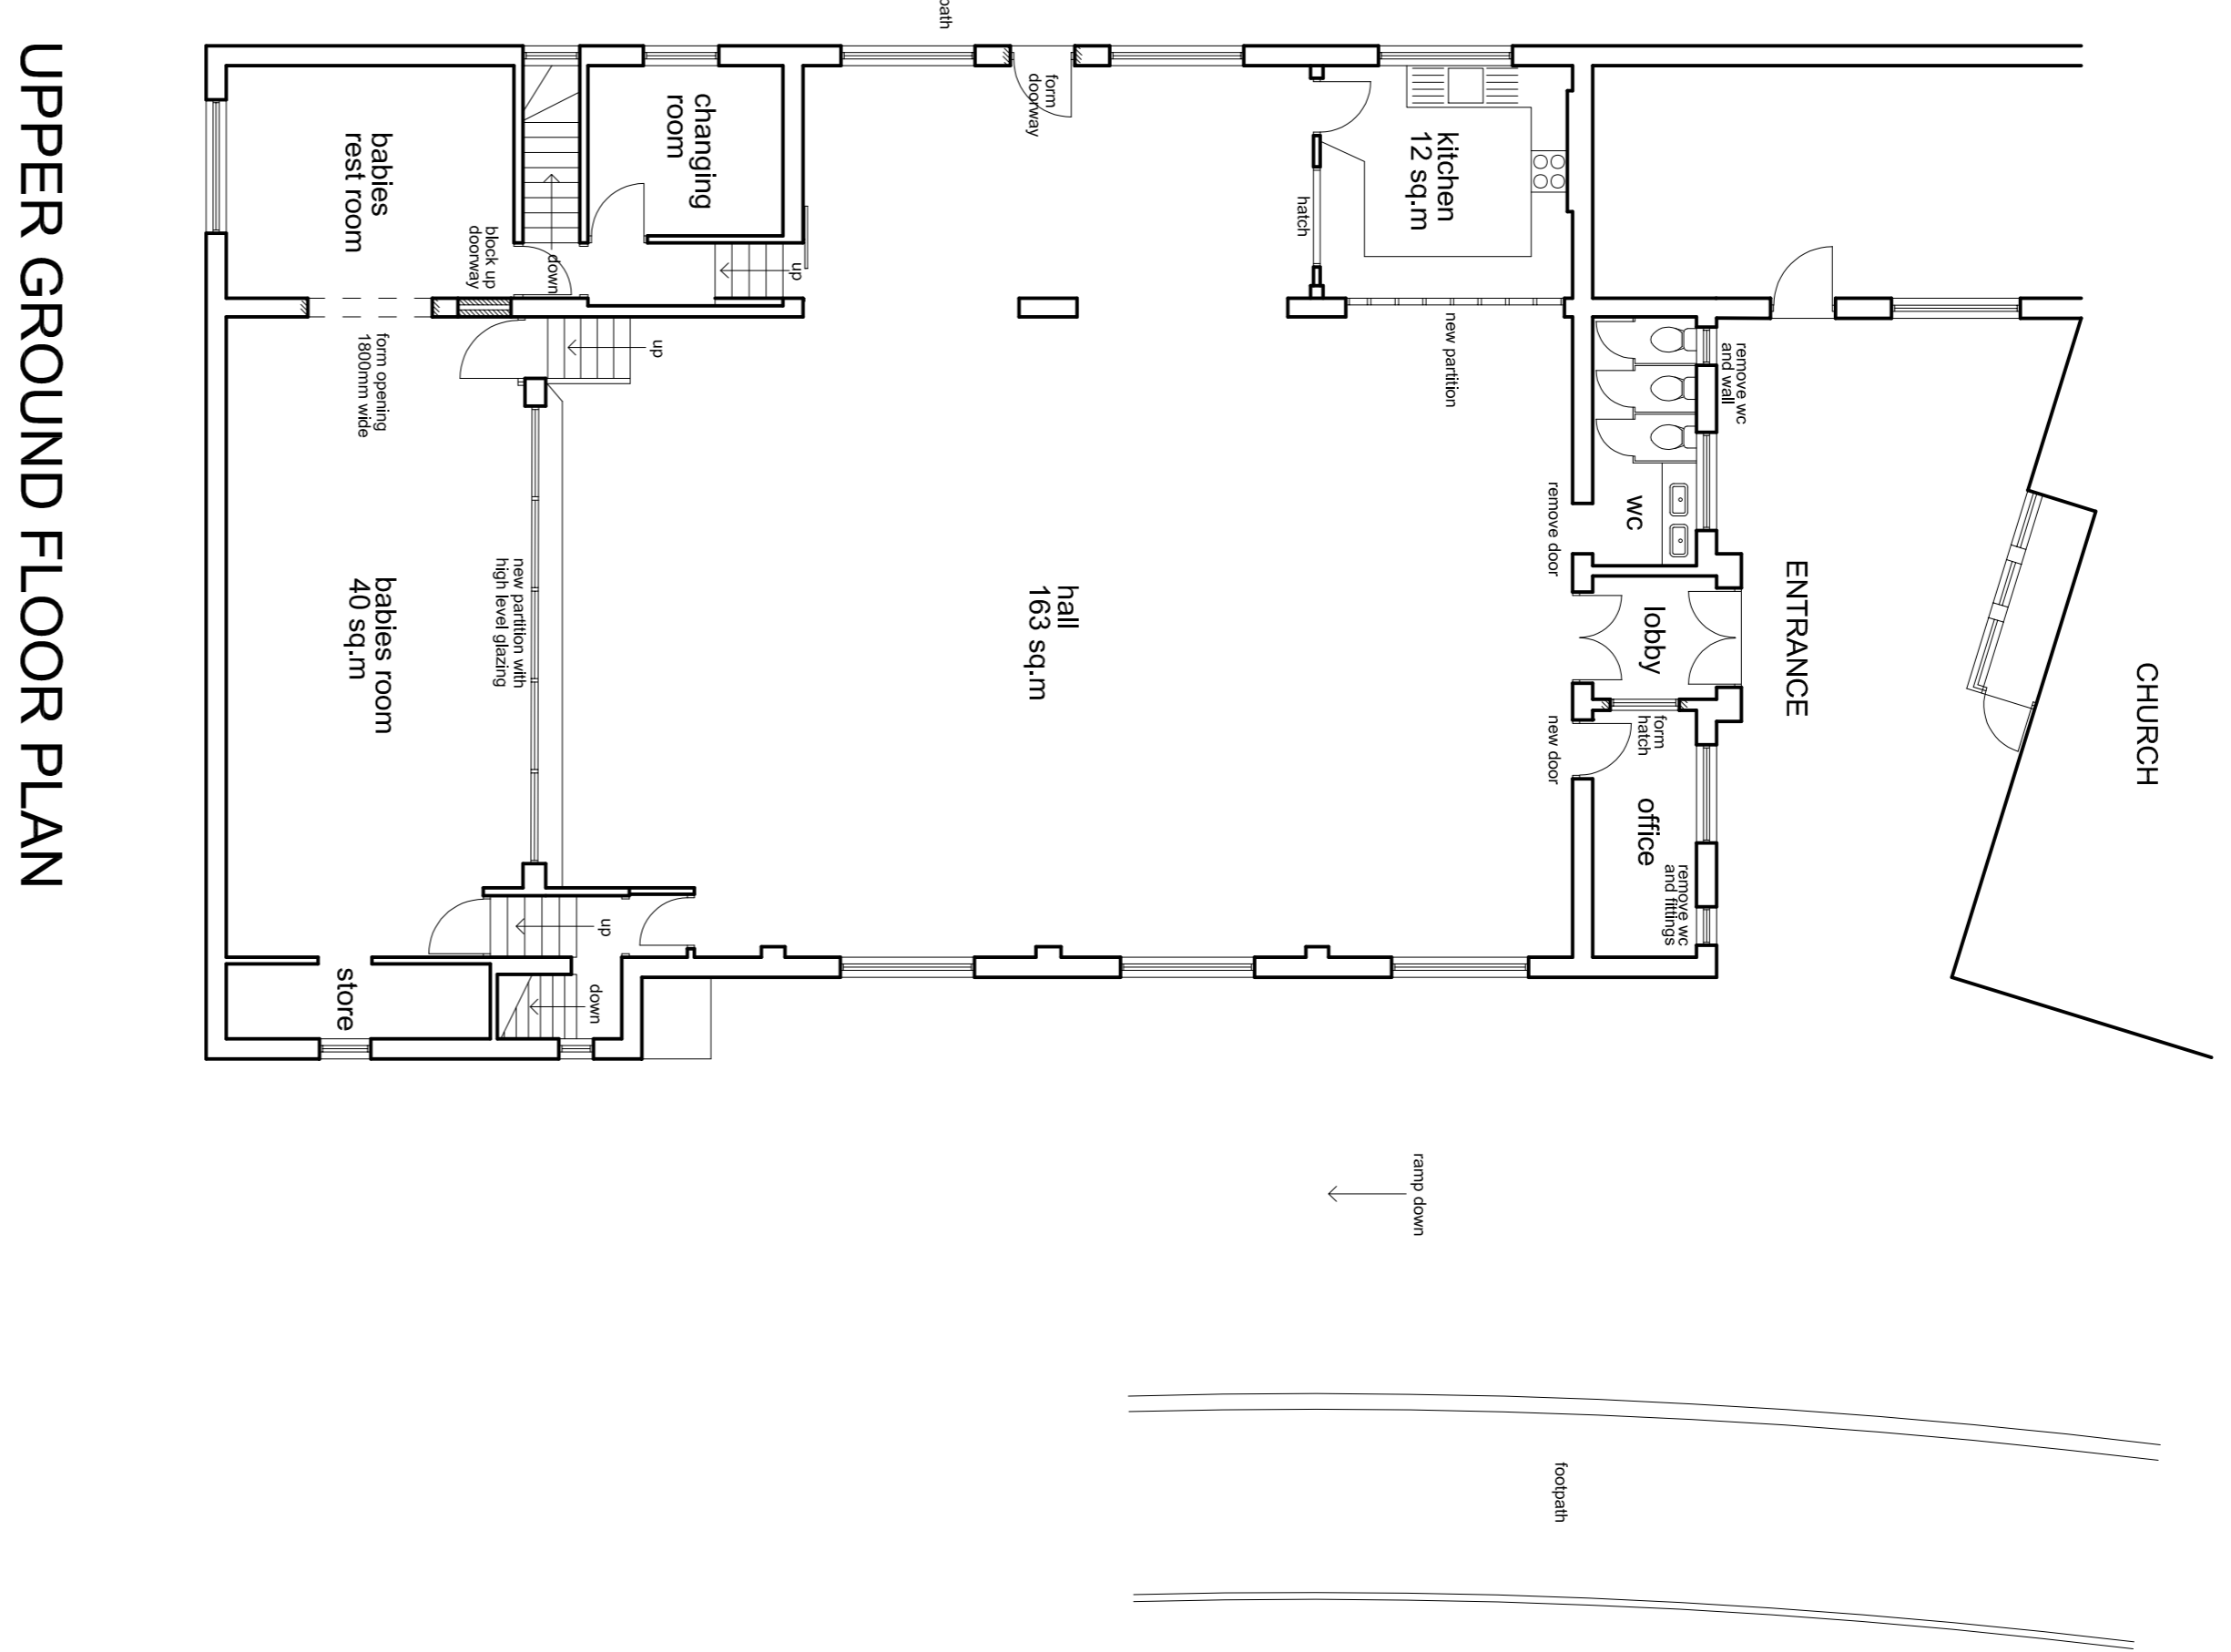

**UPPER GROUND FLOOR PLAN**

**title**  
**BISPHAM UNITED REFORMED CHURCH HALL**  
**WARBRECK DRIVE BISPHAM**

**PROPOSED NURSERY FLOOR PLANS**

Scale 1 : 100 @ A1  
 Date DECEMBER 2021  
 Drawn GA  
 Drawing No. **A 21.14 / 2**

**revisions**

--	--