



NOTES

- DO NOT SCALE THIS DRAWING.
- THIS DRAWING IS TO BE READ IN CONJUNCTION WITH ALL RELEVANT ENGINEERS, ARCHITECTS, AND SERVICE'S ENGINEERS DRAWINGS & SPECIFICATIONS.
- ALL DIMENSIONS ARE IN MILLIMETRES (mm).
- WORK TO FIGURED DIMENSIONS ONLY. ANY DISCREPANCIES TO BE REPORTED TO GD PARTNERSHIP FOR CLARIFICATION. IF IN DOUBT ASK.
- ALL WORK TO COMPLY WITH THE RELEVANT BRITISH STANDARDS, CODES OF PRACTICE AND THE BUILDING REGULATIONS.


ALL DIMENSIONS/LEVELS TO BE CHECK/CONFIRMED ON SITE

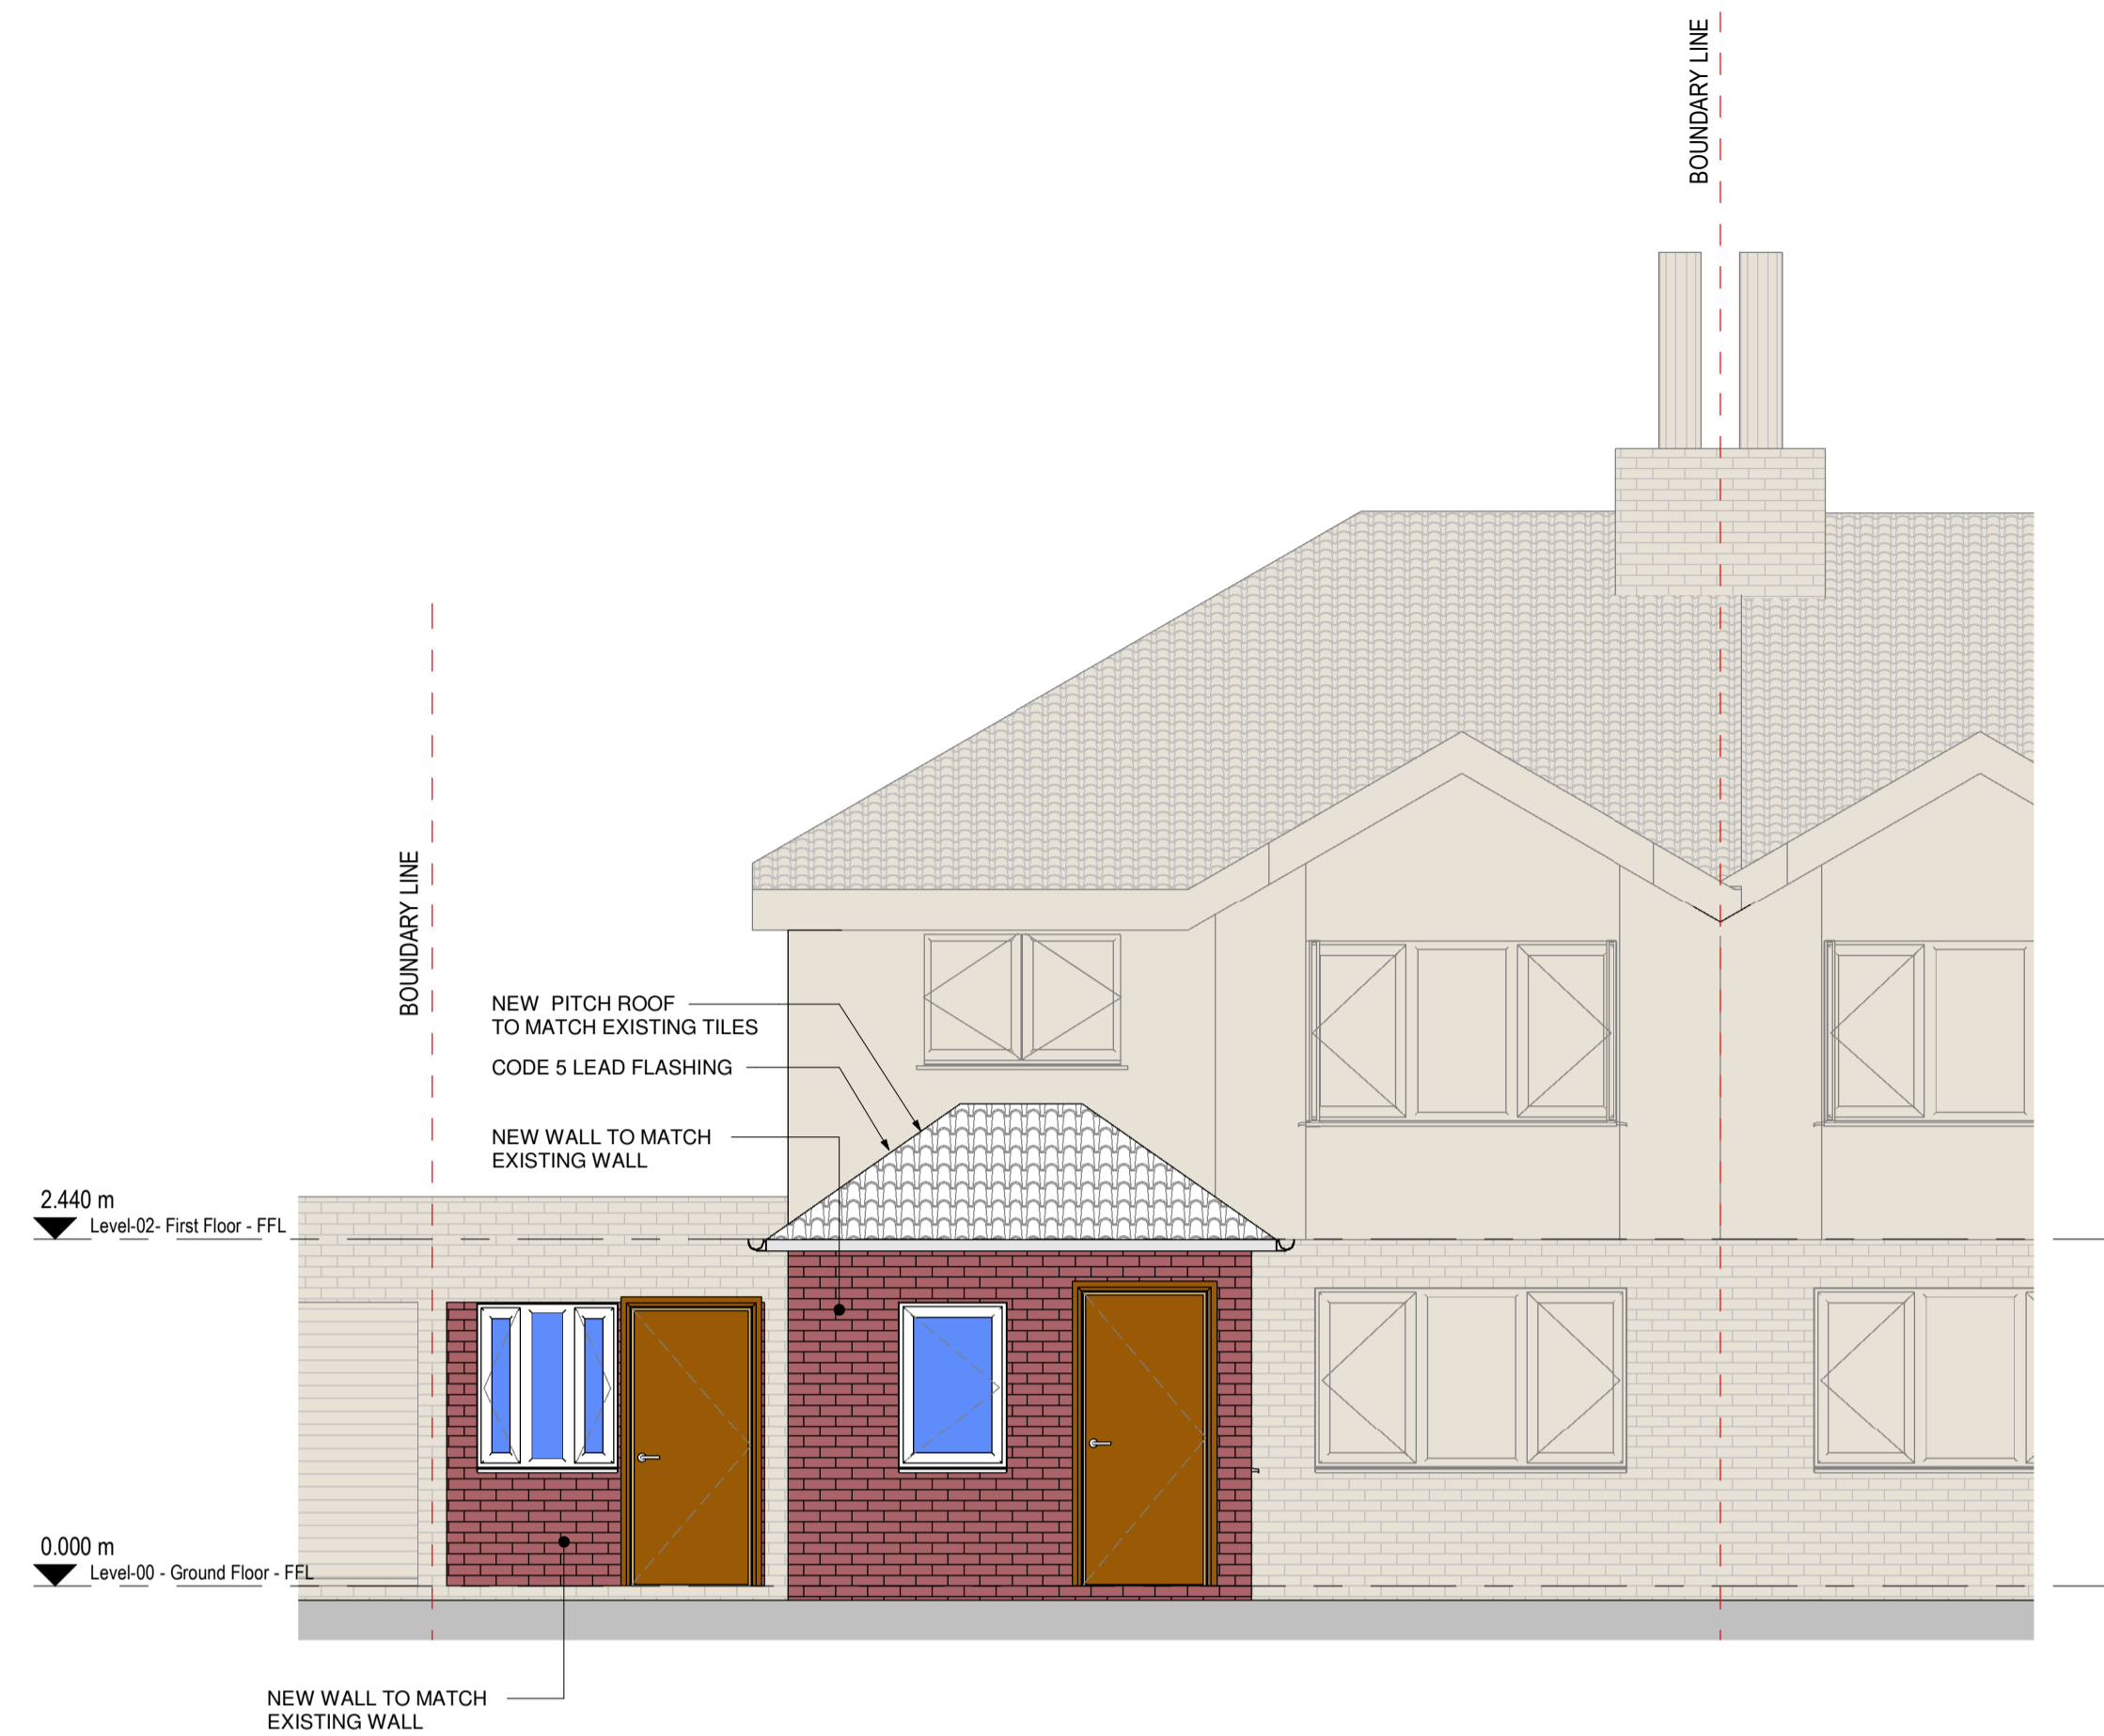


1 PROPOSED FRONT ELEVATION
1 : 50

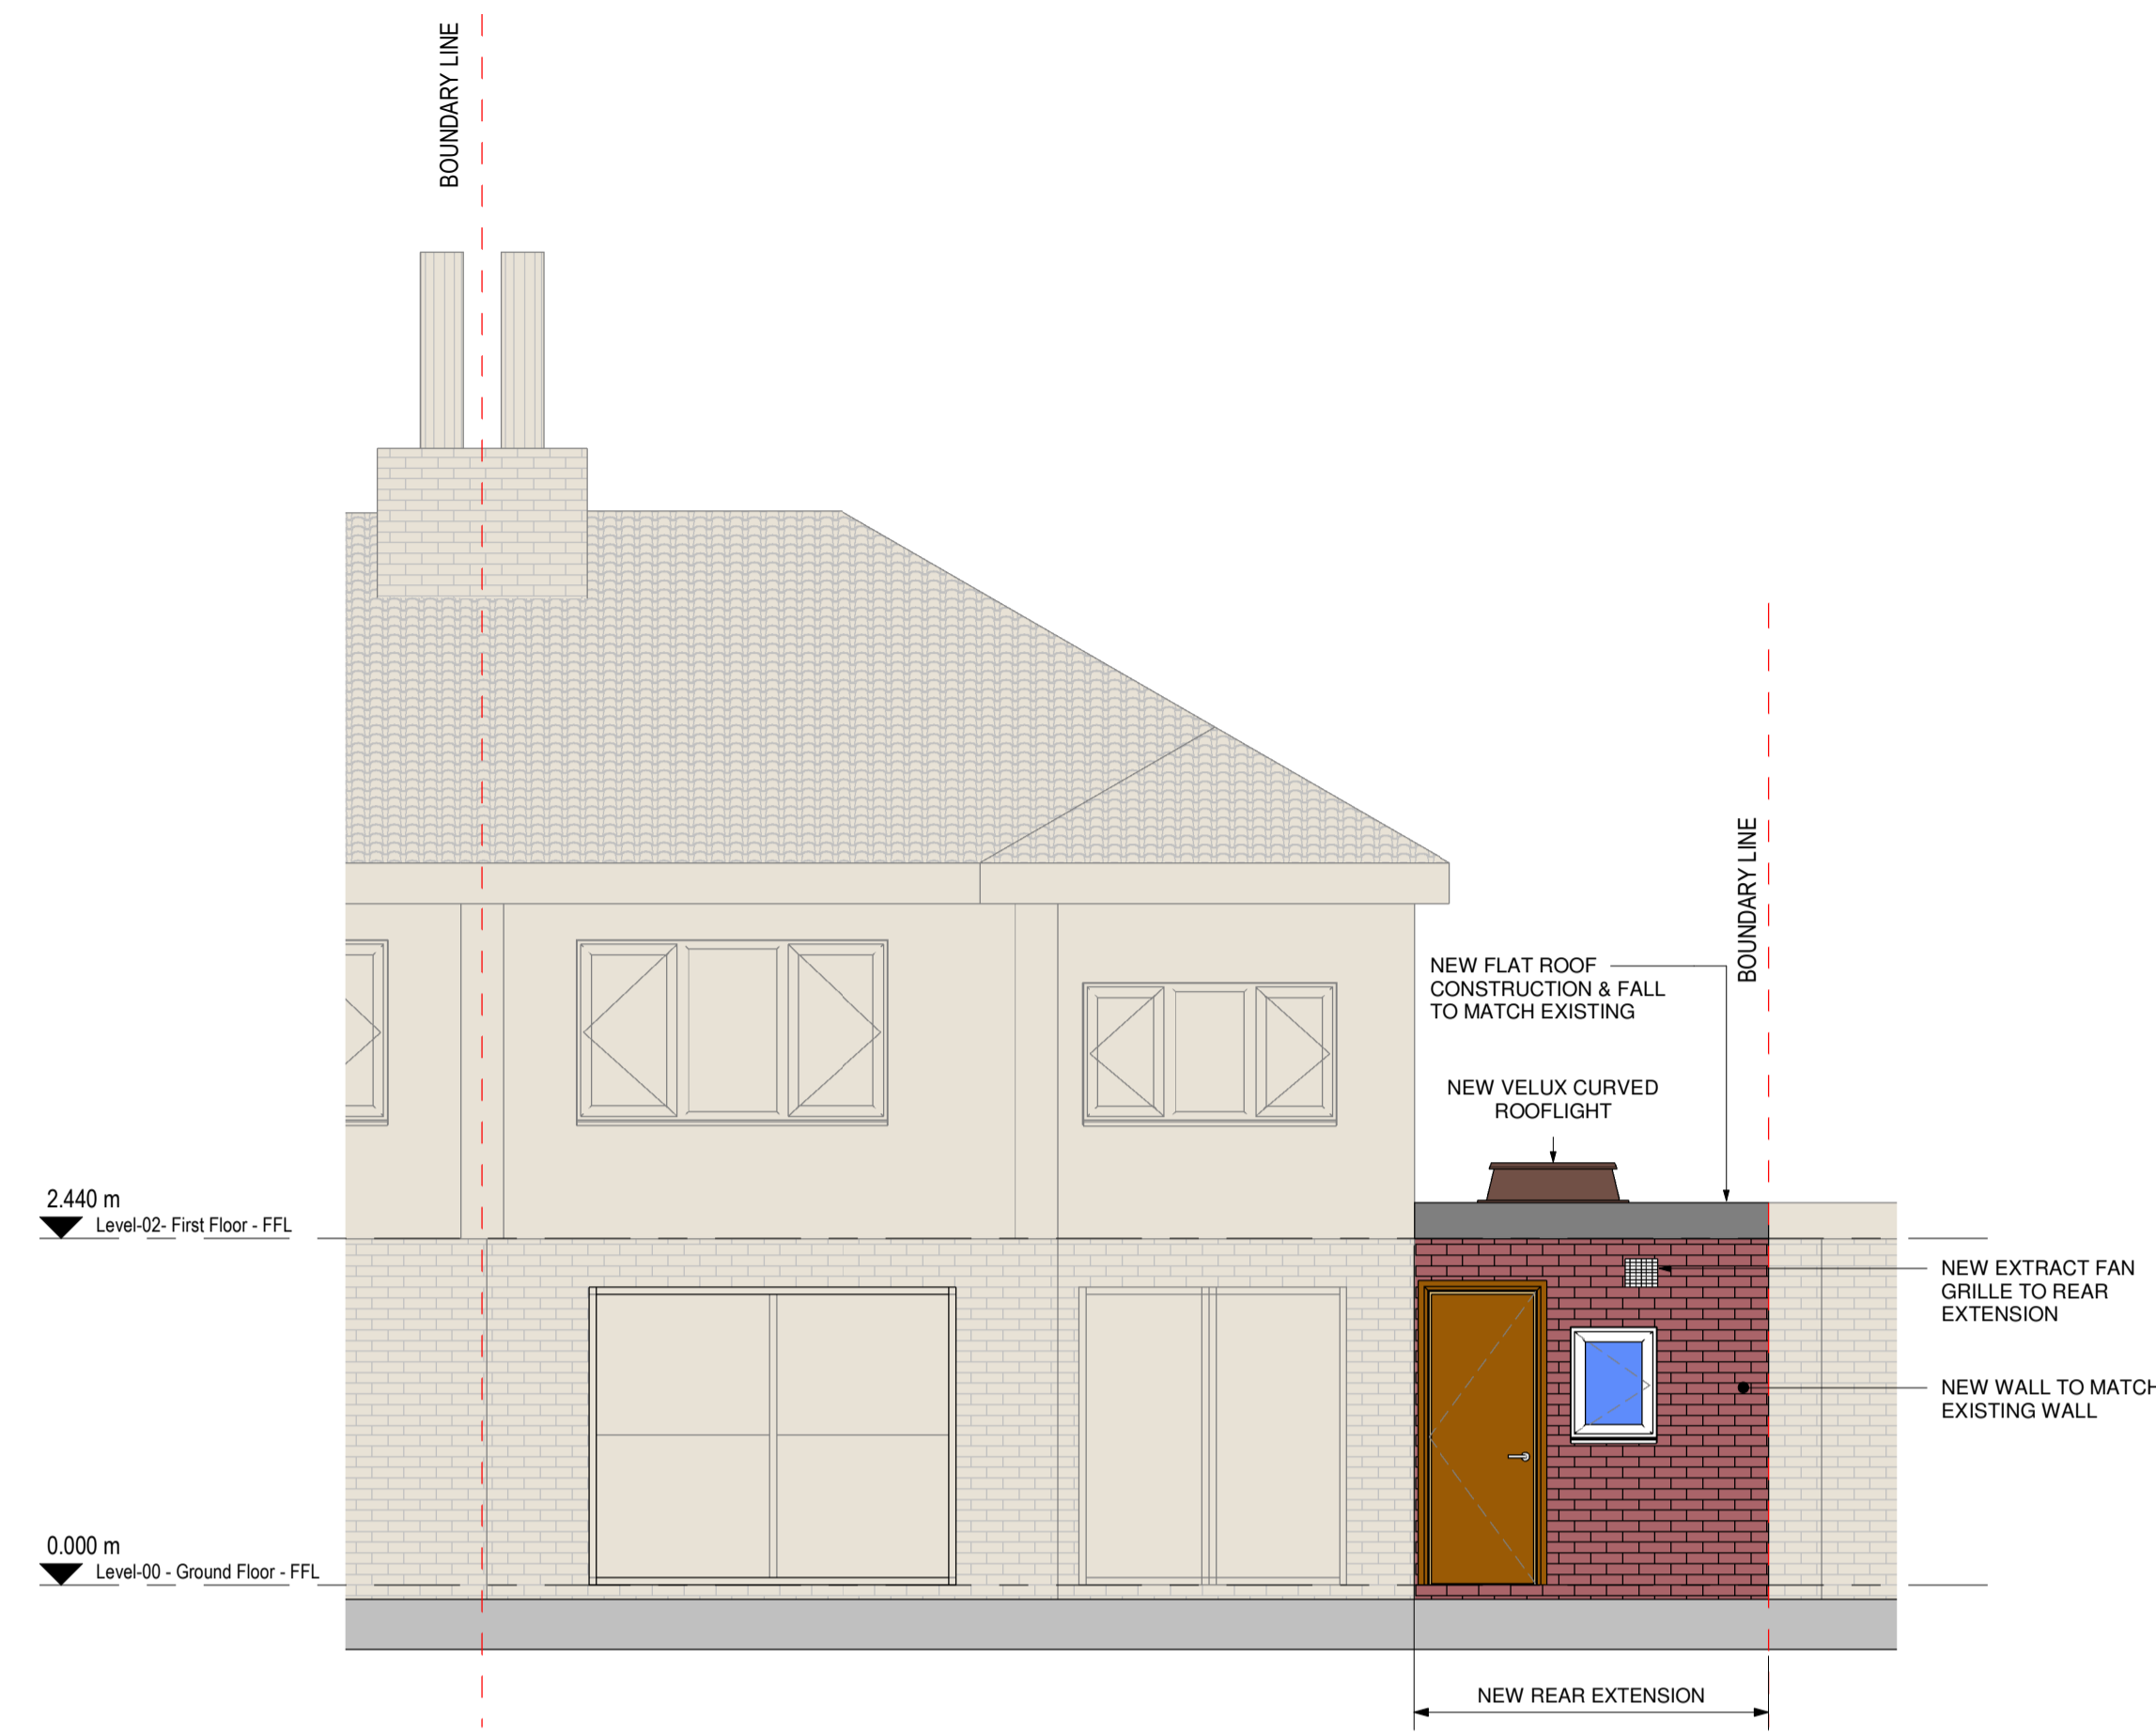


2 PROPOSED REAR ELEVATION
1 : 50

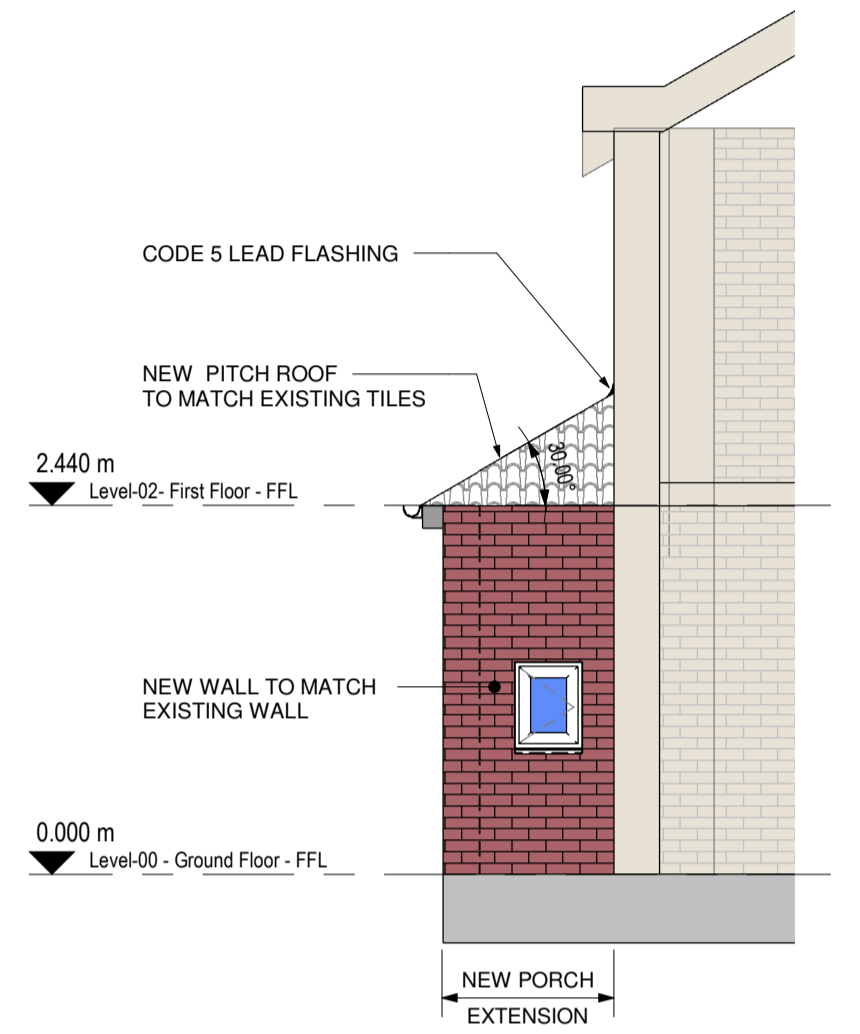


4 PROPOSED NEW PORCH SIDE ELEVATION
1 : 50

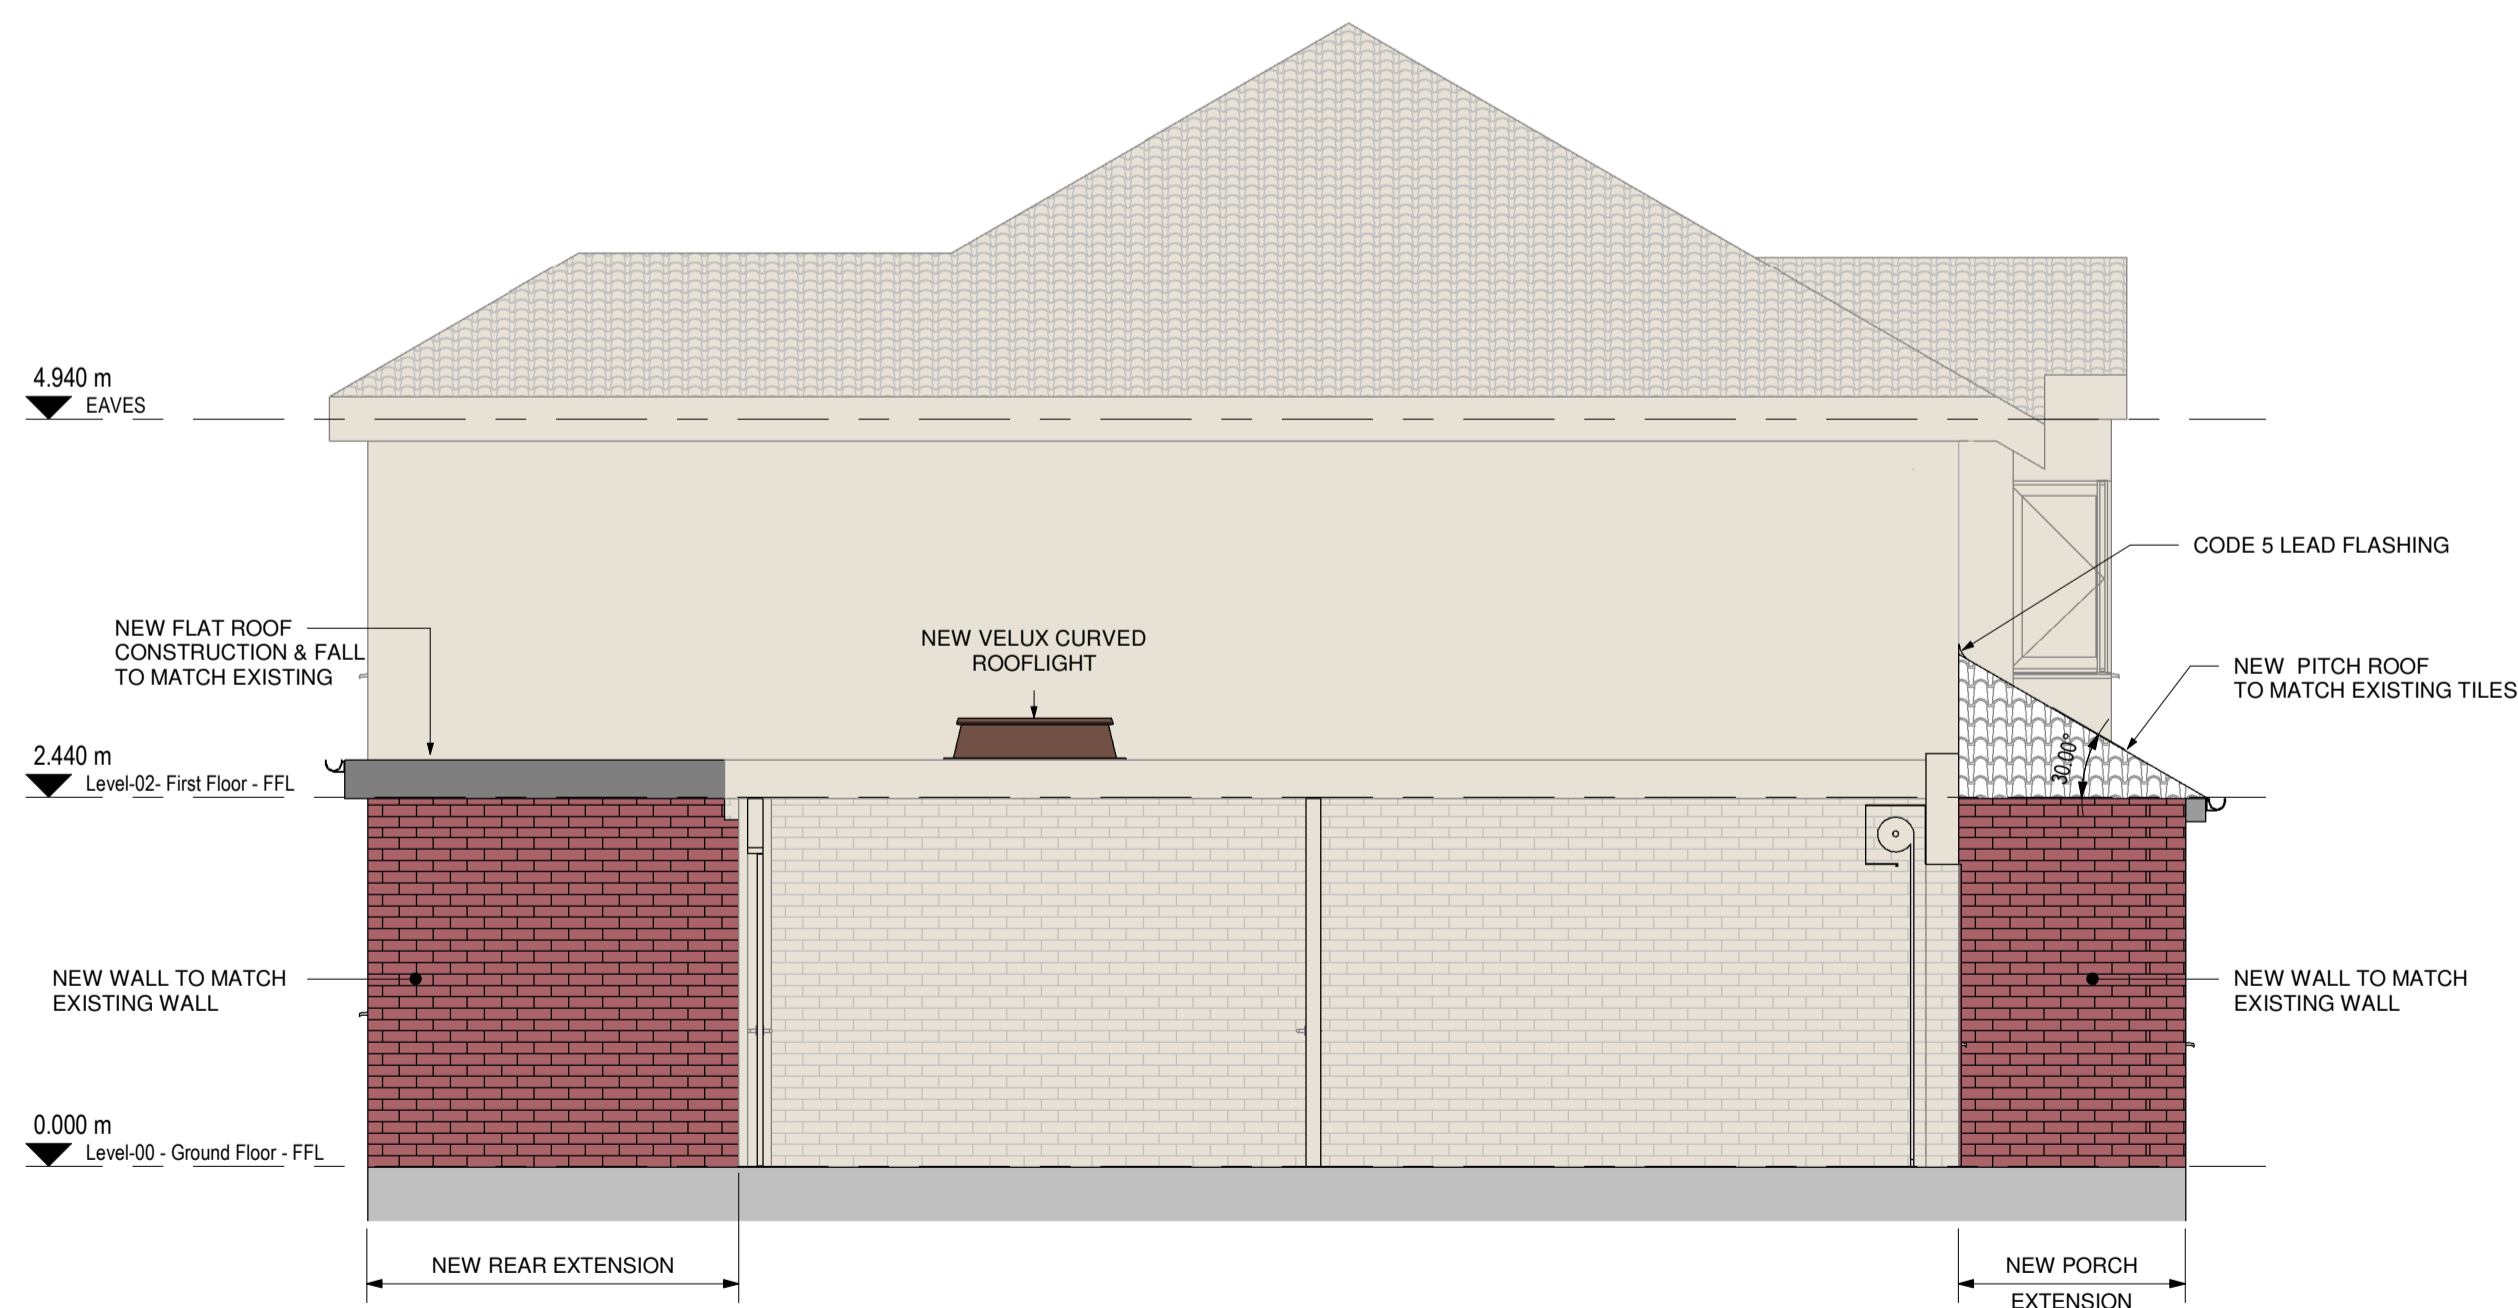

3 PROPOSED SIDE ELEVATION
1 : 50

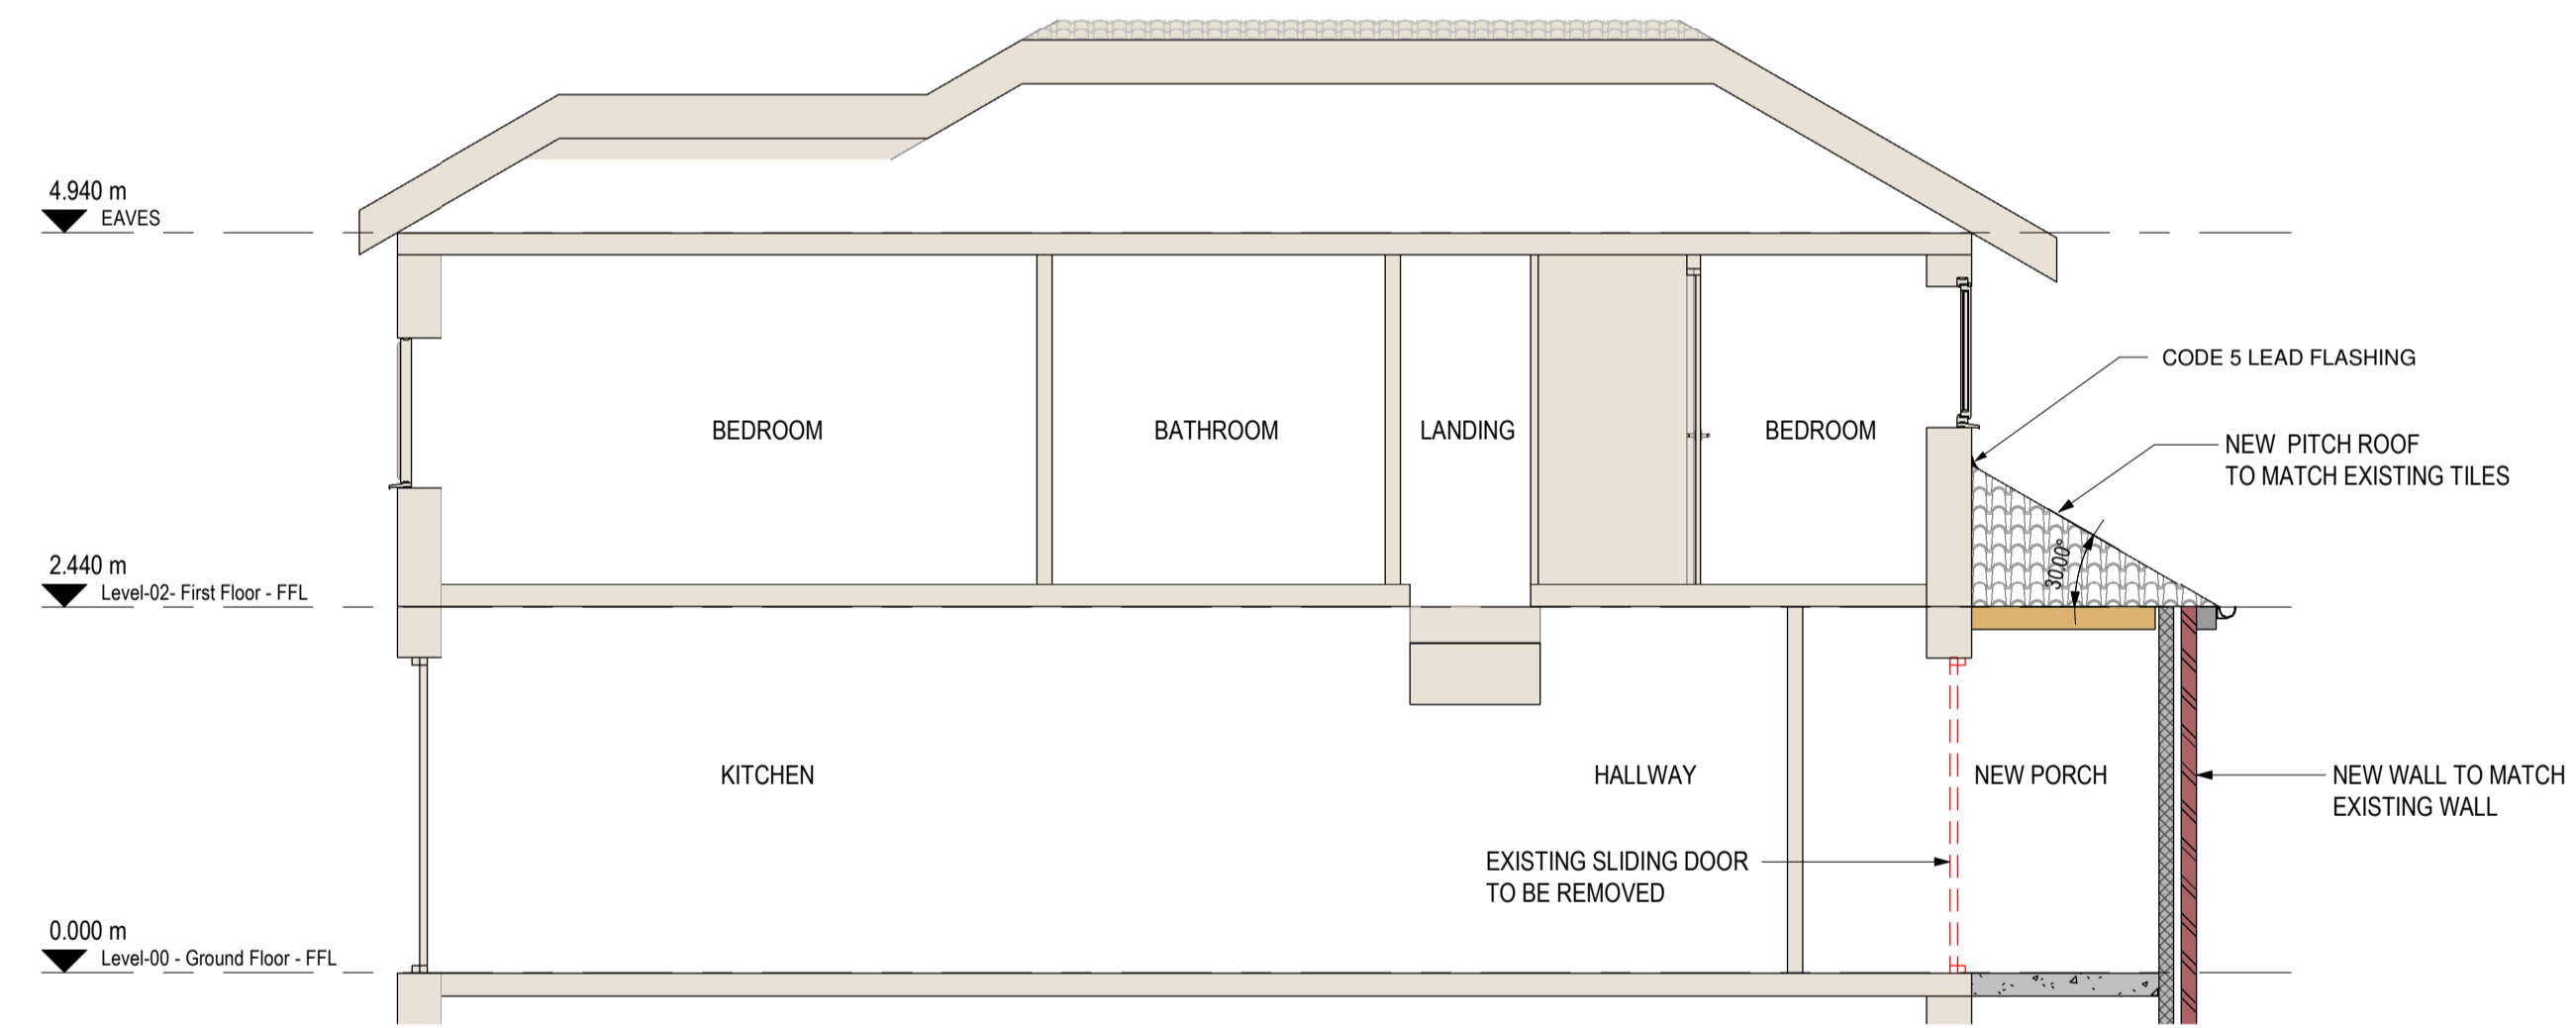

A SECTION A - A.
1 : 50

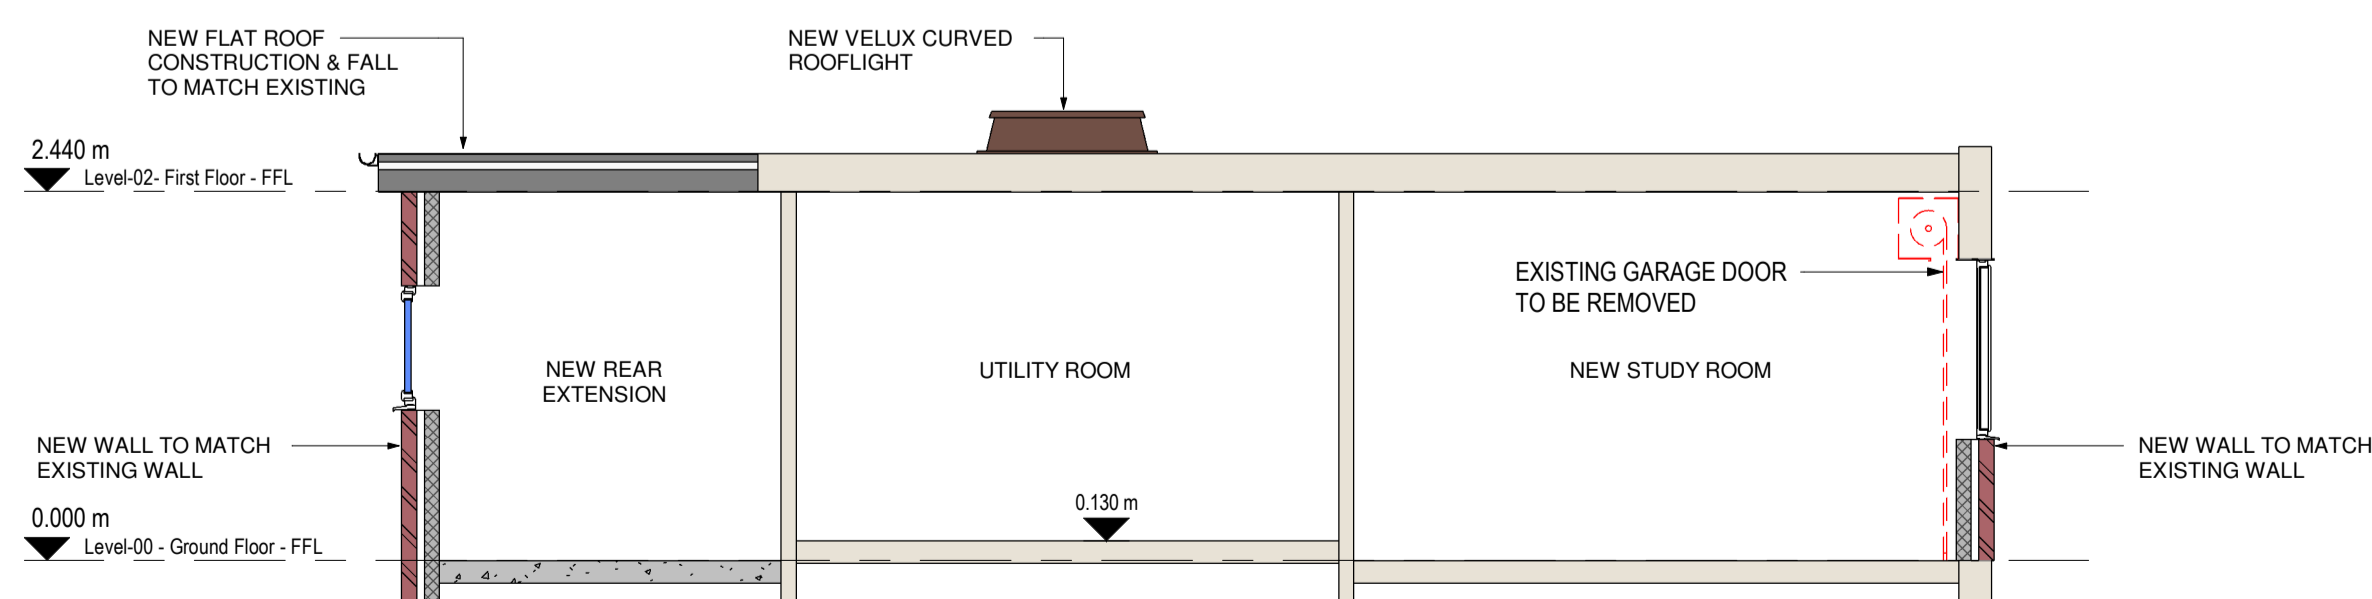

B SECTION B - B.
1 : 50

| Rev. | Date | By / Chk'd | Revision Notes |
|------|----------|------------|--|
| P2 | 16.12.21 | RJ/WCM | VIEW 4 - PROPOSED NEW PORCH SIDE ELEVATION ADDED |
| P1 | 10.09.21 | MDT/CM | PRELIMINARY ISSUE - FOR PLANNING. |

Client:
MR AND MRS NG

GD Partnership Ltd. GDP
Consulting Engineers
The Cowl Lodge, Luttrellstone Lane, Bromford, Kent, DA4 0HZ
Tel: 01322 860622 Fax: 01322 861050
Email: contact@gdteam.co.uk

Project:
54 TUDOR DRIVE OTFORD TN14 5QR - PROPOSED SINGLE STOREY REAR AND LOBBY EXTENSION

Drawing:
PROPOSED ELEVATIONS & SECTIONS

Drawing Status:
PRELIMINARY

| | | |
|------------------------|-------------|--------------------------|
| Scale: As indicated | at A1 | GDP Reference 54-TN145QR |
| Drawn: MDT | Checked: CM | Date: SEPT.2020 |
| Project No. 54-TN145QR | Rev. P2 | |
| Originator: GDP - ZZZ | Zone: ZZ | Level: DR |
| Type: S | Role: S | Number: 2301 |

