





Existing : Front Elevation scale 1:100



Existing : Side Elevation 01 scale 1:100

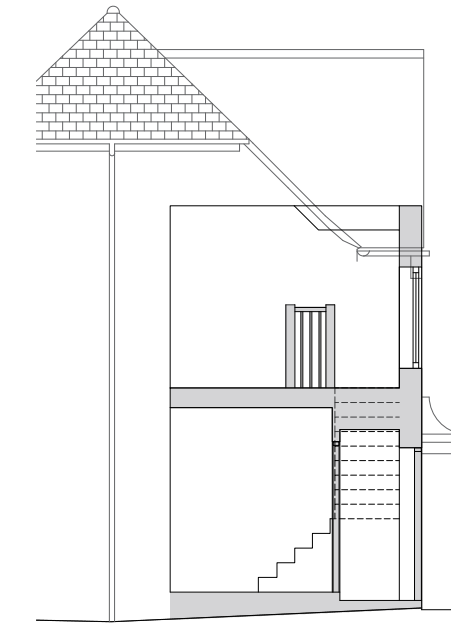


Existing :
Section 01 scale 1:100

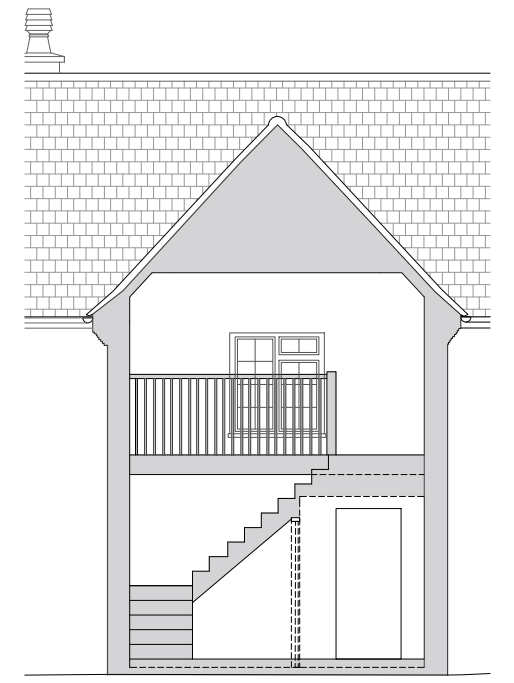


Existing :
Section 02 scale 1:100




Existing : Rear Elevation scale 1:100

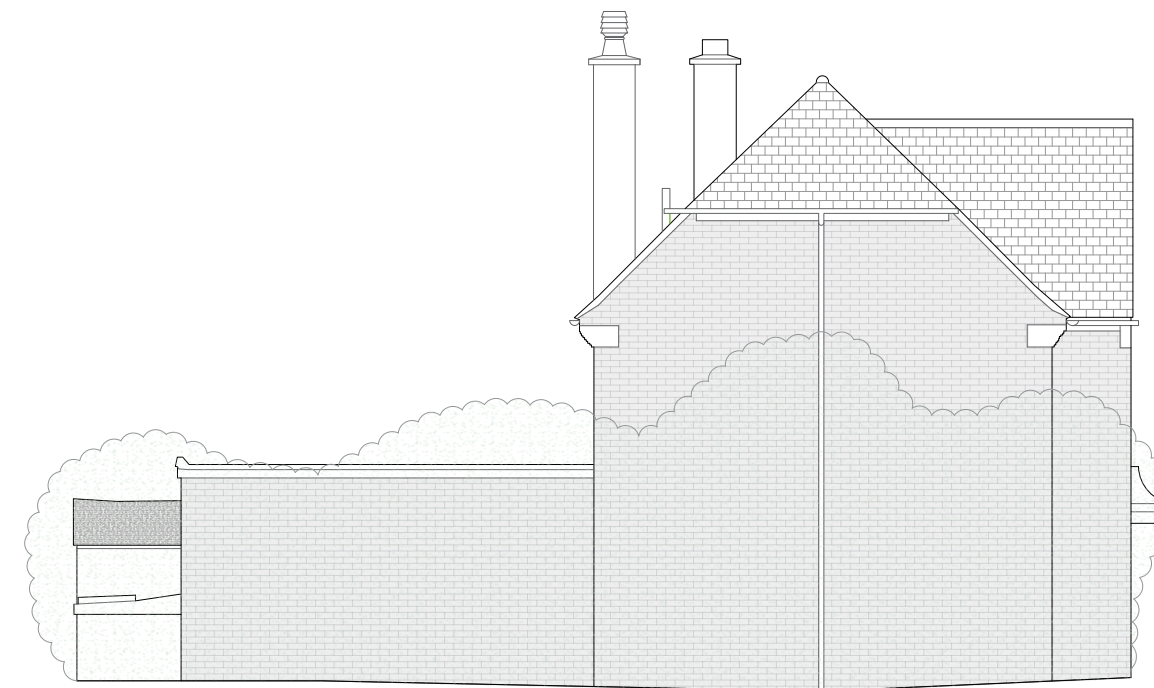

Existing : Side Elevation 02 scale 1:100

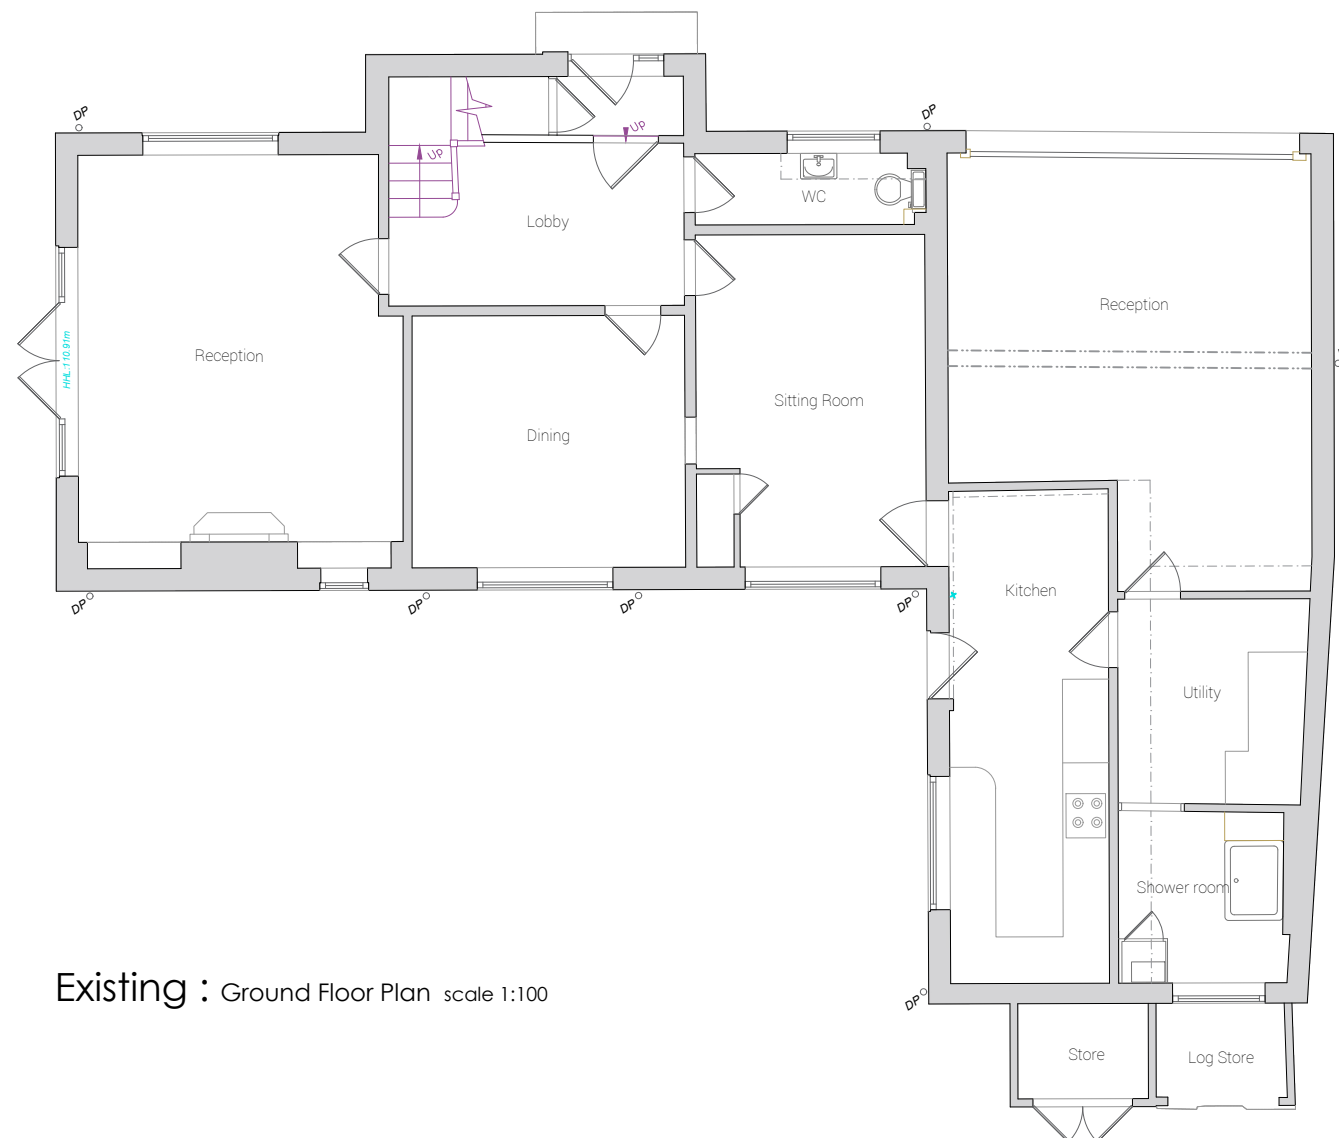

Existing : Ground Floor Plan scale 1:100

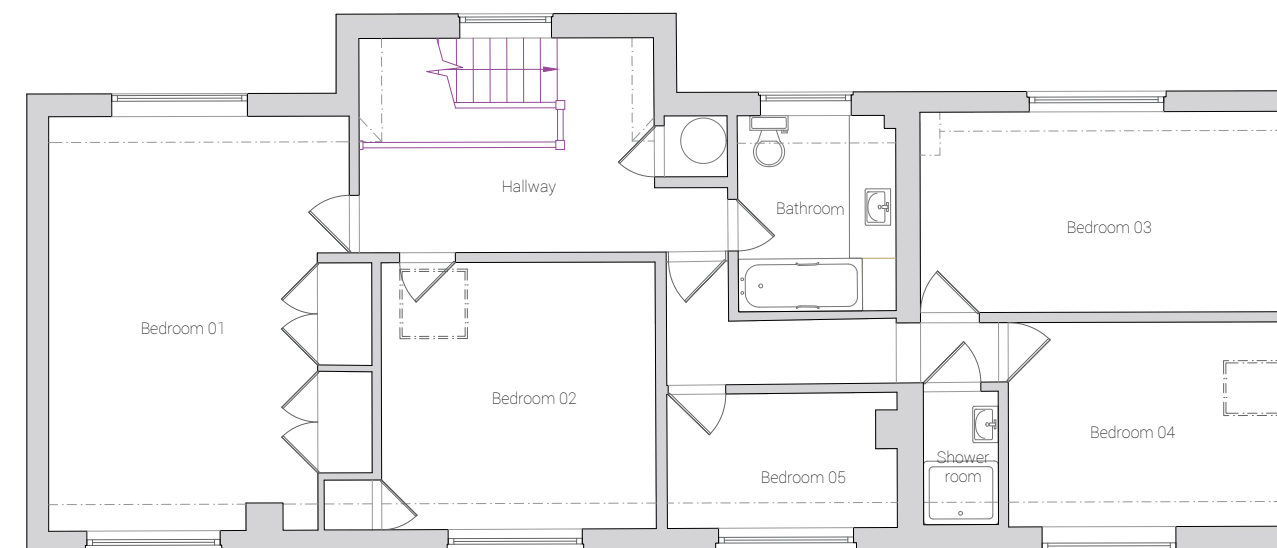

Existing : First Floor Plan scale 1:100

0m 1 2
1:100 scale bar

Rev. Date: Revision Details:

Client: Mr M De Vincents

Project: Alterations to Woodbine Cottage

Title: Existing Plans and Elevations



Fisher German LLP, The Estates Office
Norman Court, Ashby de la Zouch
Leicestershire, LE65 2UZ
fax: 01530 413896 tel: 01530 412821
e-mail: ashby@fishergerman.co.uk

Scale: 1:100 [A2]

Date: November 2021

Drawn: KW Checked: SN

Dwg No: 130937 - 200 Rev: -

THIS DRAWING IS PROTECTED BY COPYRIGHT. IT MAY NOT BE REPRODUCED IN ANY FORM OR BY ANY MEANS FOR ANY PURPOSE WITHOUT THE WRITTEN PERMISSION OF FISHER GERMAN LLP. FISHER GERMAN LLP IS A LIMITED LIABILITY PARTNERSHIP. REPRODUCED USING ORDNANCE SURVEY DATA. CROWN COPYRIGHT. ALL RIGHTS RESERVED. LICENCE NUMBER: 10000207