

Stoneleigh, May Hill - 'Stoneleigh Danwood' site plan proposed



The drawing does not contain construction information

This drawing, prepared for Owner approval and Planning application purposes, is based on and uses DanWood (UK) plc drawings with additional information. The DanWood house type is reference Point 160E with Owner modifications as shown.

It is assumed that underfloor heating will be installed, therefore heaters / radiators will be omitted.

Finishes

External wall finish:	white self coloured render
Windows:	grey pvc
External doors:	pvc
Roof finish:	grey Marley tiles
Fascia and soffit:	white pvc
Rainwater goods:	black pvc
Roof windows:	timber frame

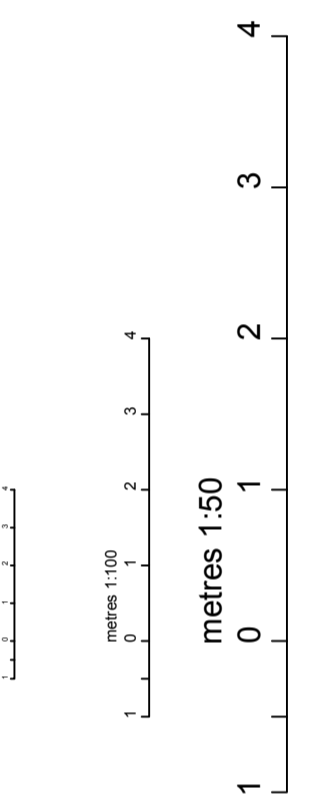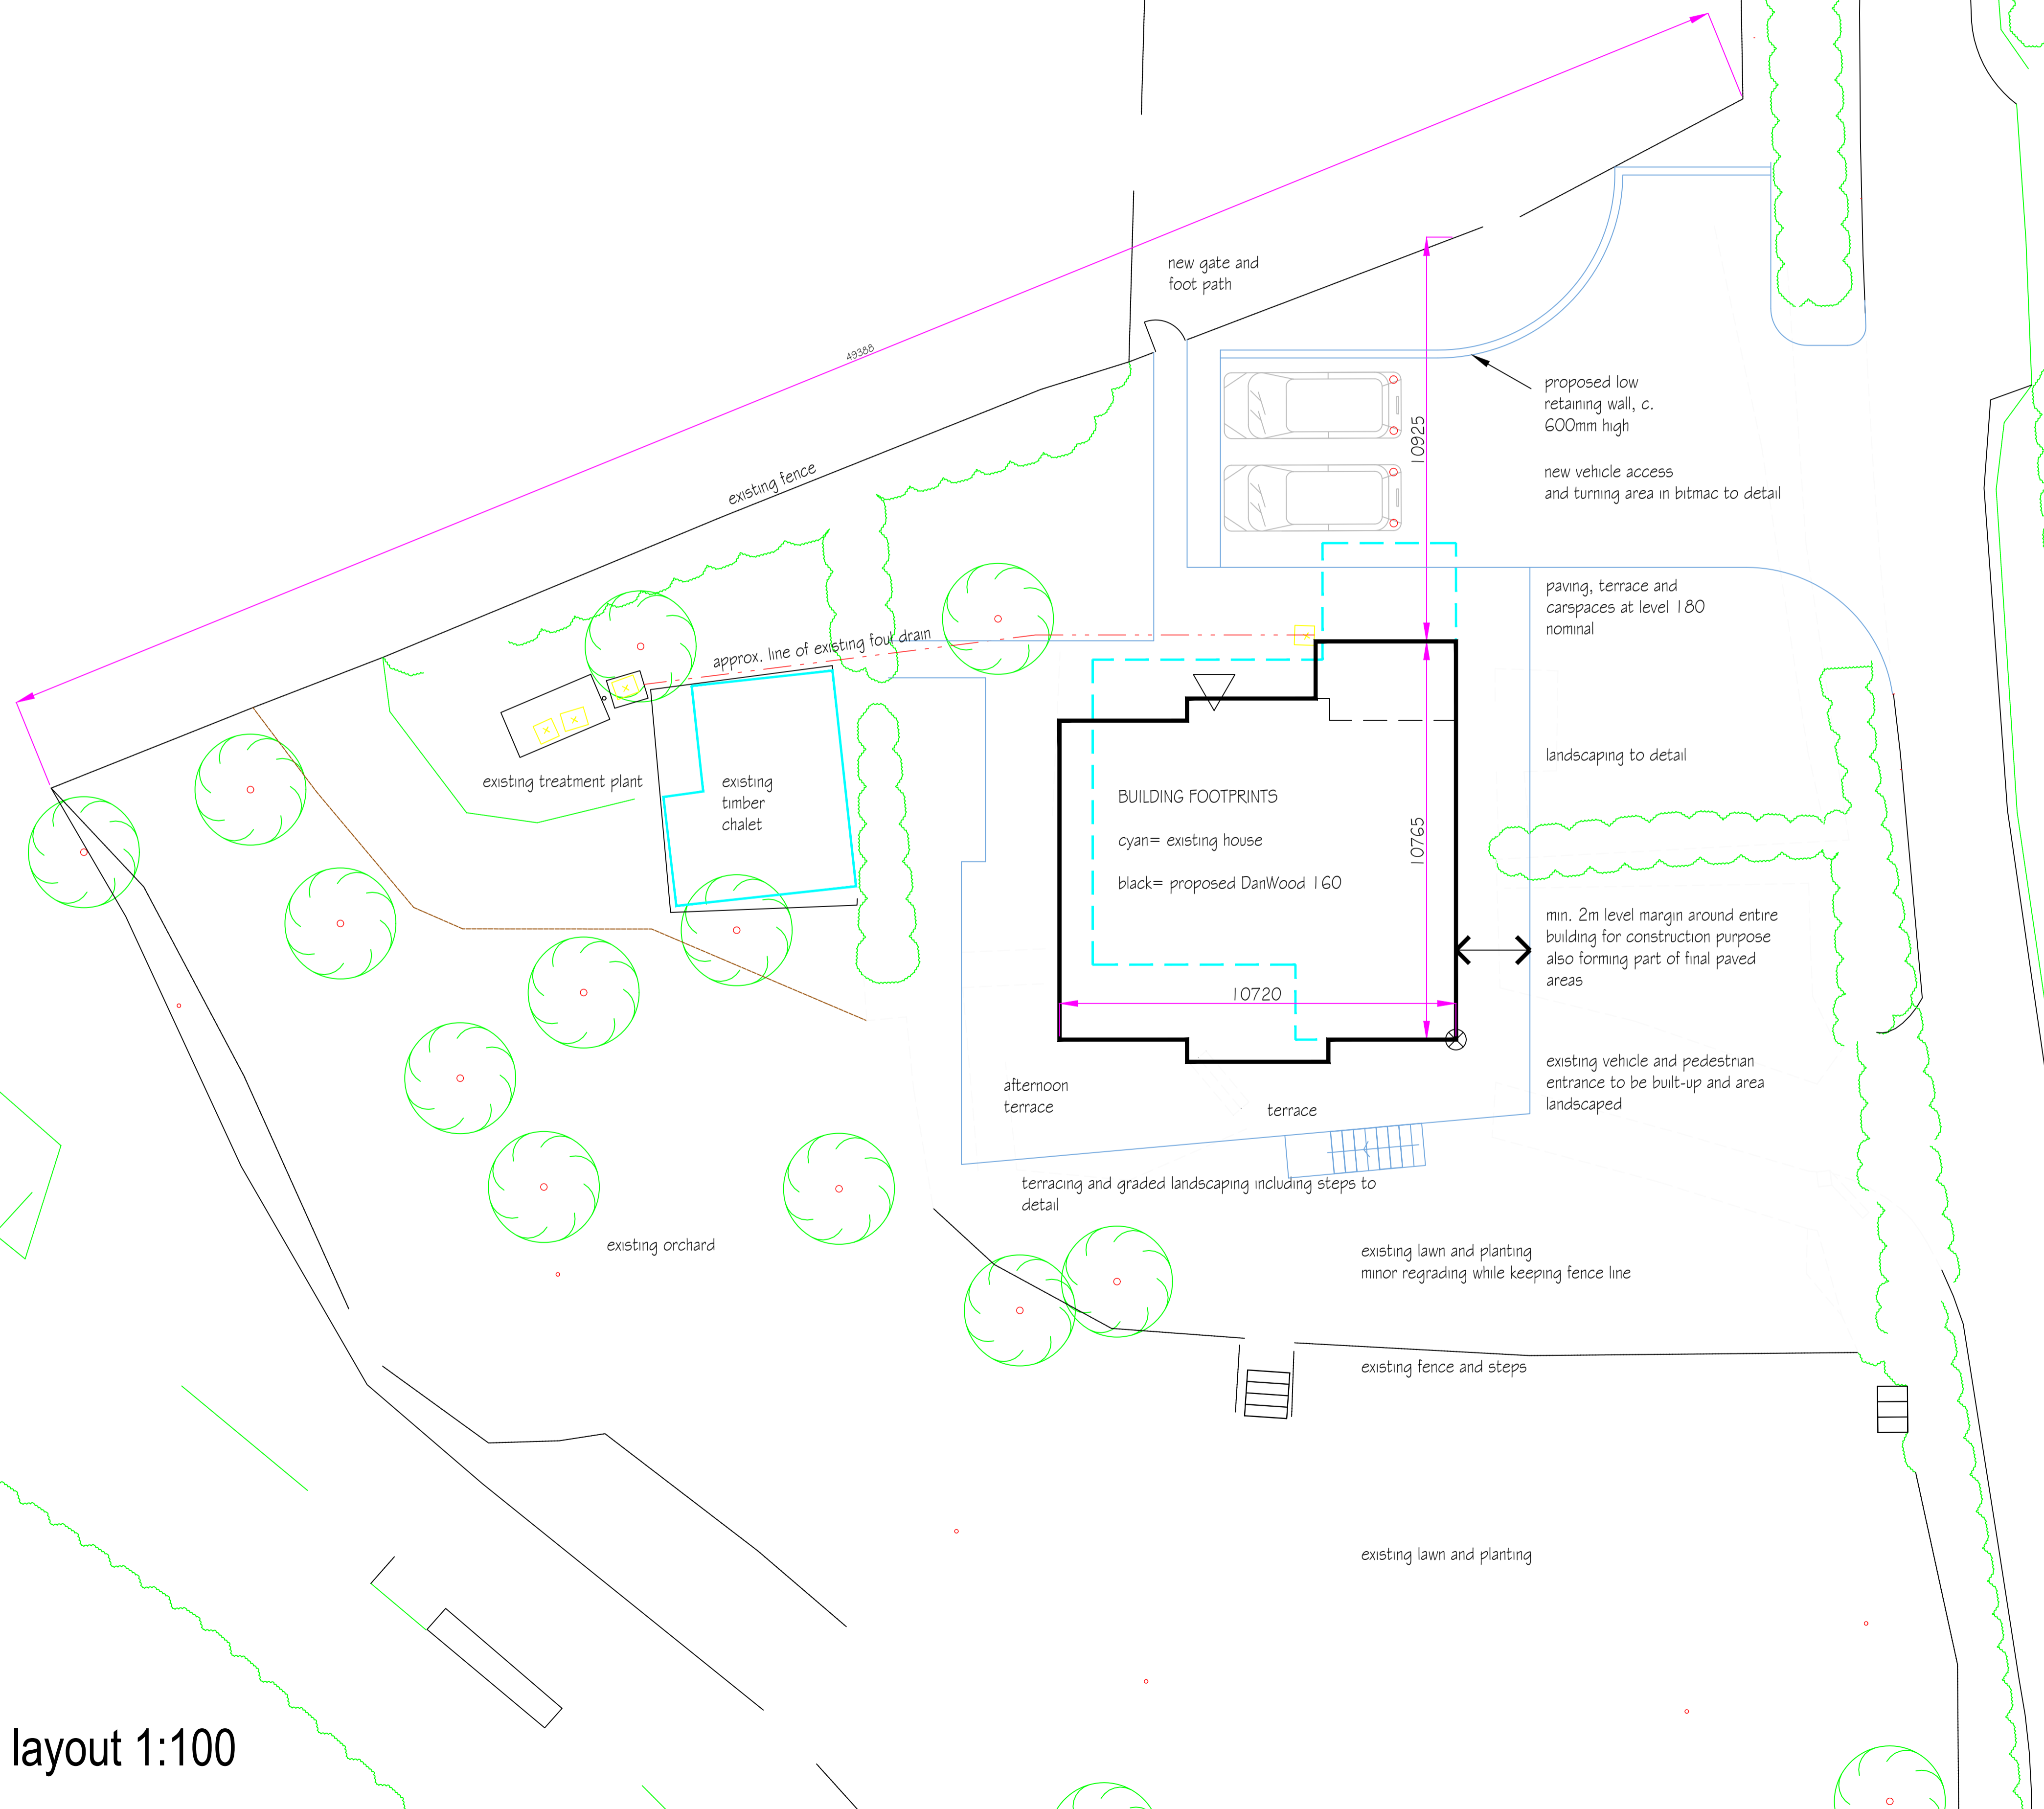

Site layout 1:100

Issue
A 4th May 20 windows corrected to grey pvc.
Applicants' names corrected.

Client Dr E Ryall and Mrs J Ryall

Project Stoneleigh, May Hill, Glos
New house

Drawing Name Site plan, proposed

Drawing No. 2001/P02 Issue. A
Scale 100 Date 14 April 2020

Geoff Ryall

Park an Hallow Perranwell Station, Truro TR3 7JY
Truro 01872 864203 gt.ryall@btinternet.com
R G T Ryall, Dipl. Arch.,

Drawing size A1