


All dimensions to be checked on site by contractor prior to preparation of shop drawings and commencement of work on site.


Do not scale from this drawing.

This drawing and the copyrights and patents therein are the property of Apex Architecture and may not be used or reproduced without consent.


This drawing is to be read in conjunction with all relevant consultant's drawings/documents and any discrepancies or variations are to be notified to Apex Architecture before the affected work commences.

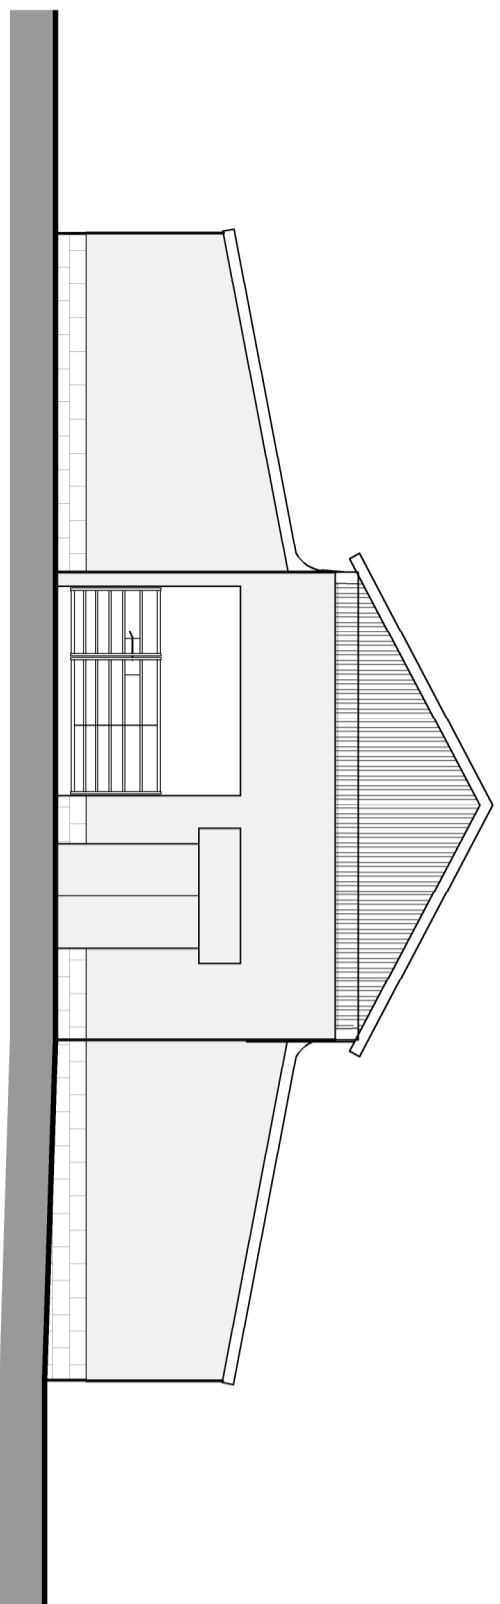


East Elevation

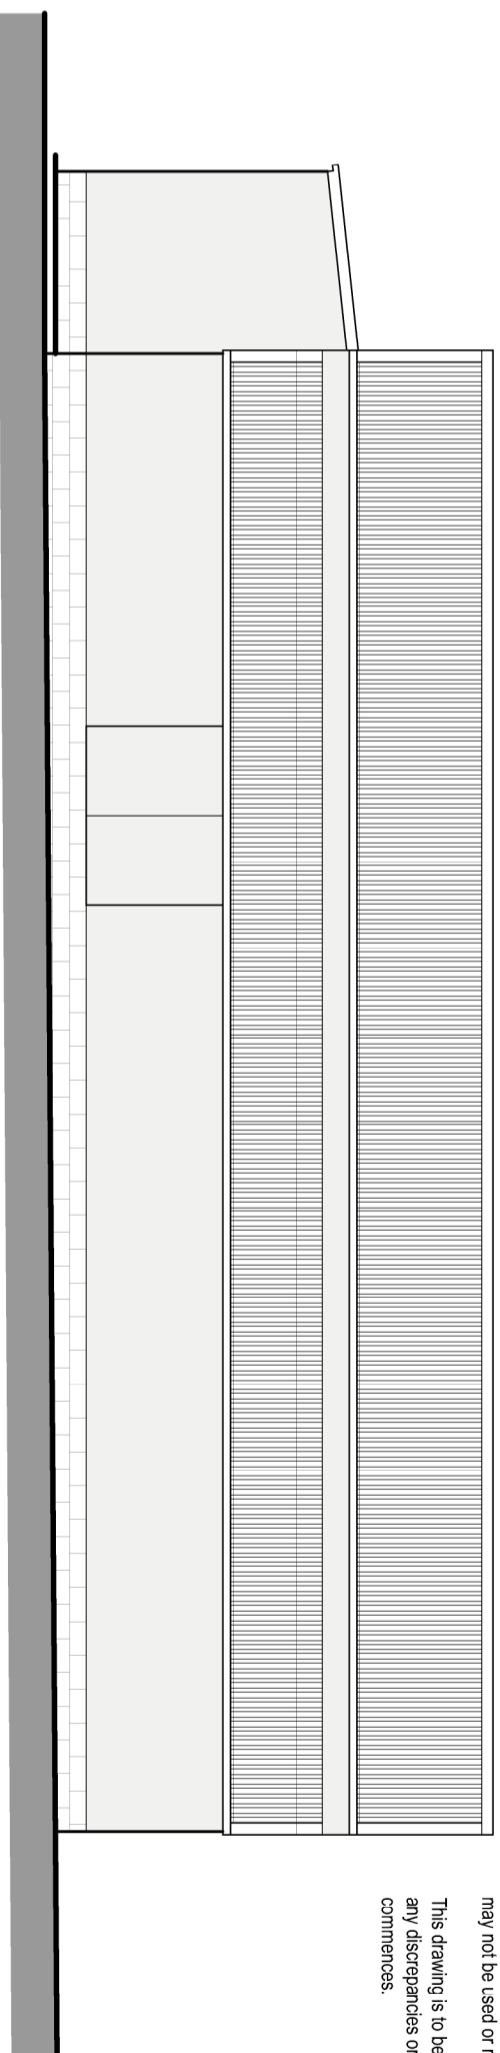



North Elevation

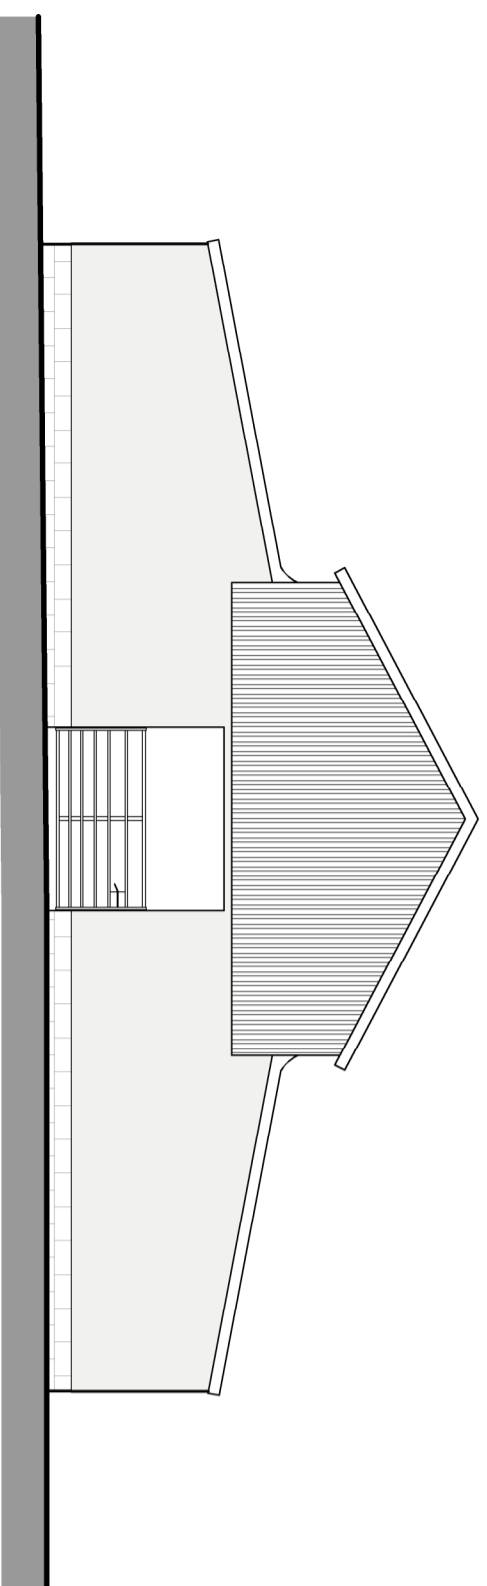

West Elevation

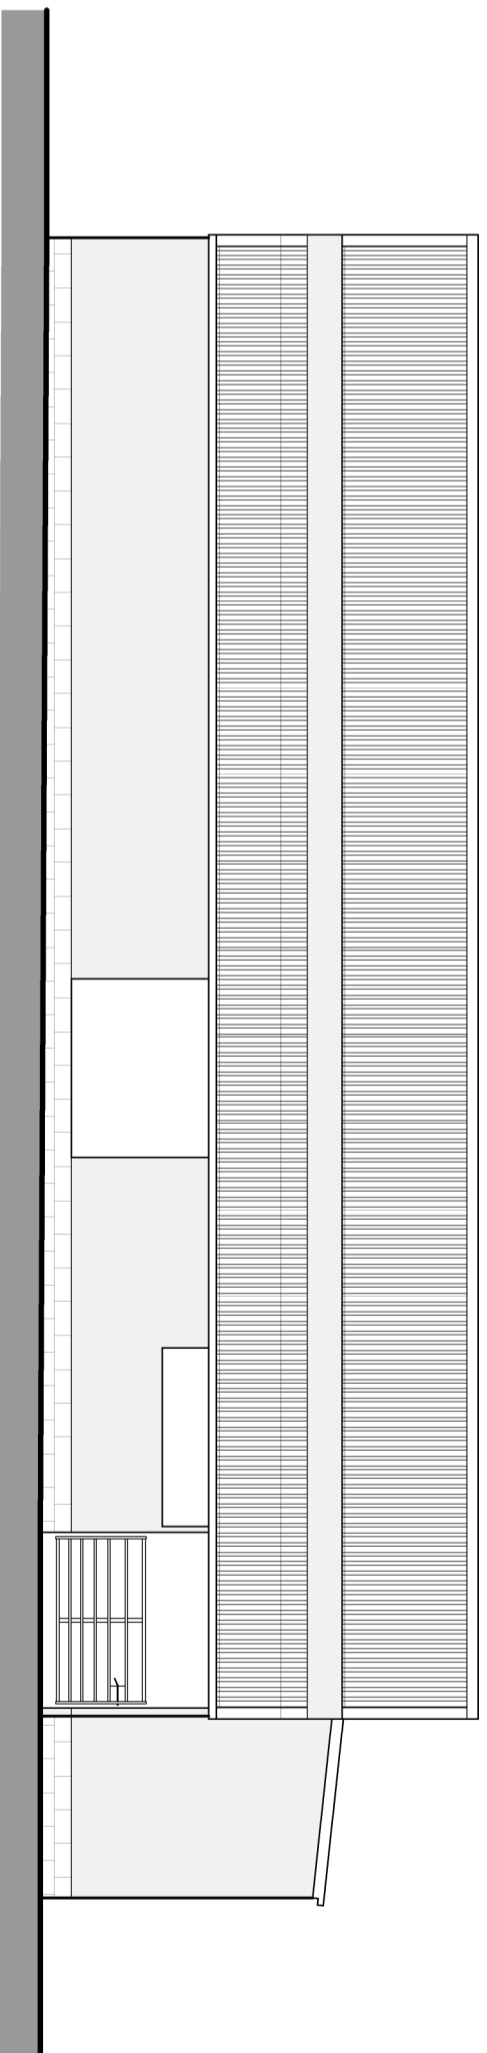

South Elevation

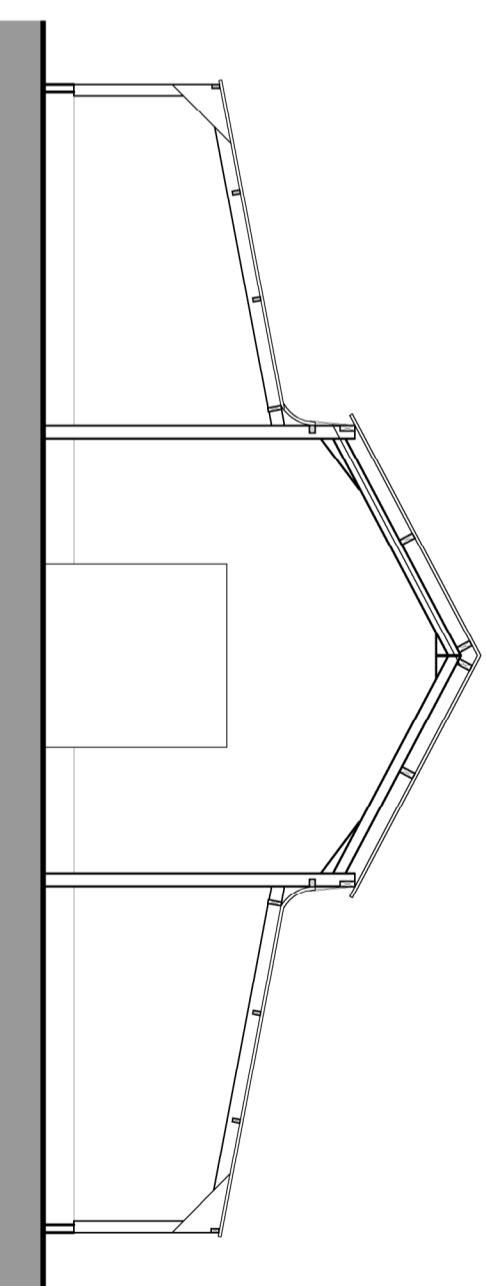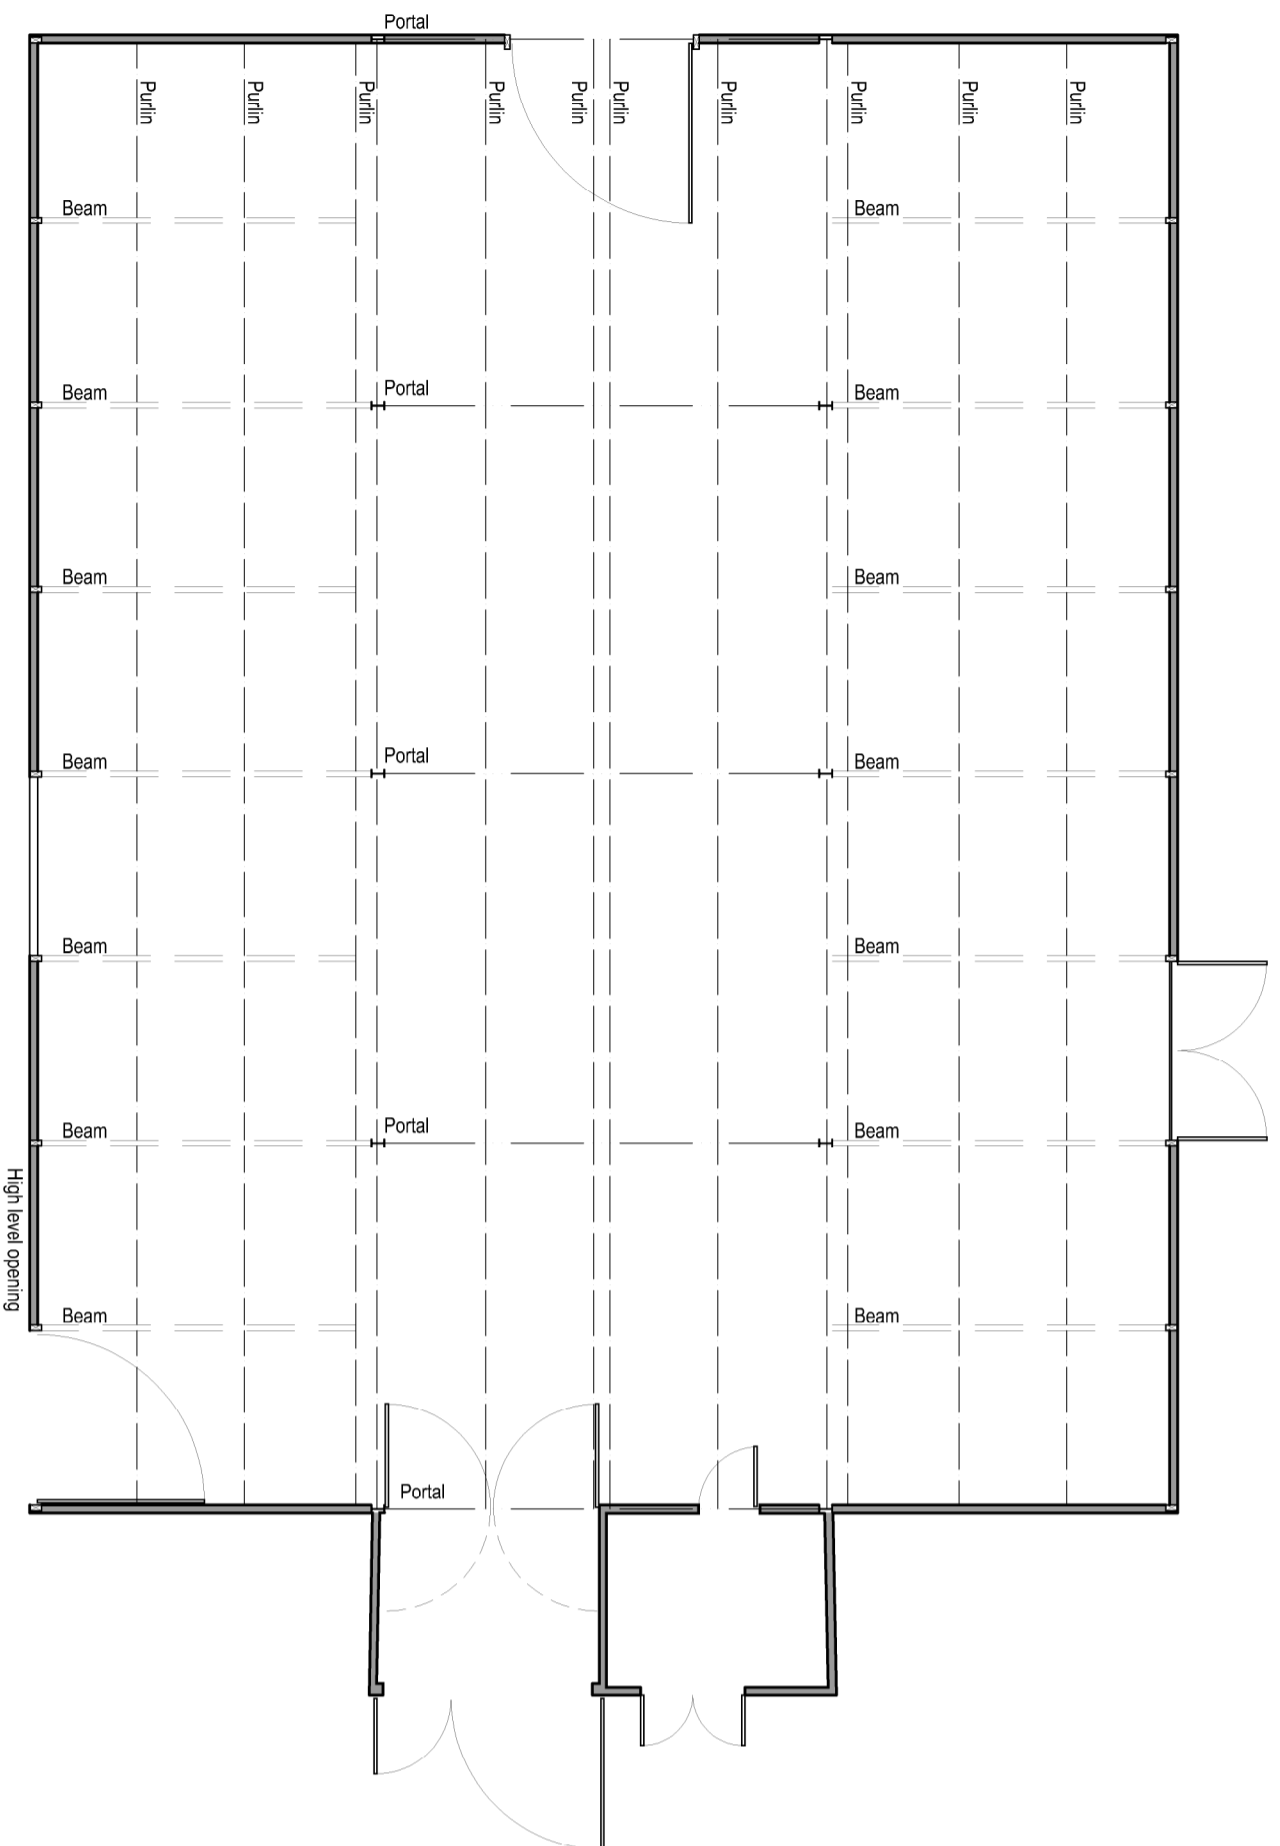

Section



Oak House, Aylburton, Gloucestershire, GL15 6ST 01594 516161
Wystone Business Park, Monmouth, NP25 3SR 01600 800101

Client
Mr. M. Jaffer

Project
Green Hill Farm
Dymock
Glos., GL18 2AD

Title
Barn 2 Existing Floor Plans & Elevations

Job No. AA577gf
Drawing No. 1000
Revision N/A

Scale 1:100 @ A2
Issue Planning
Date September 2021

www.apexarchitectur ltd com enquire@apexarchitectur ltd com