




East Elevation

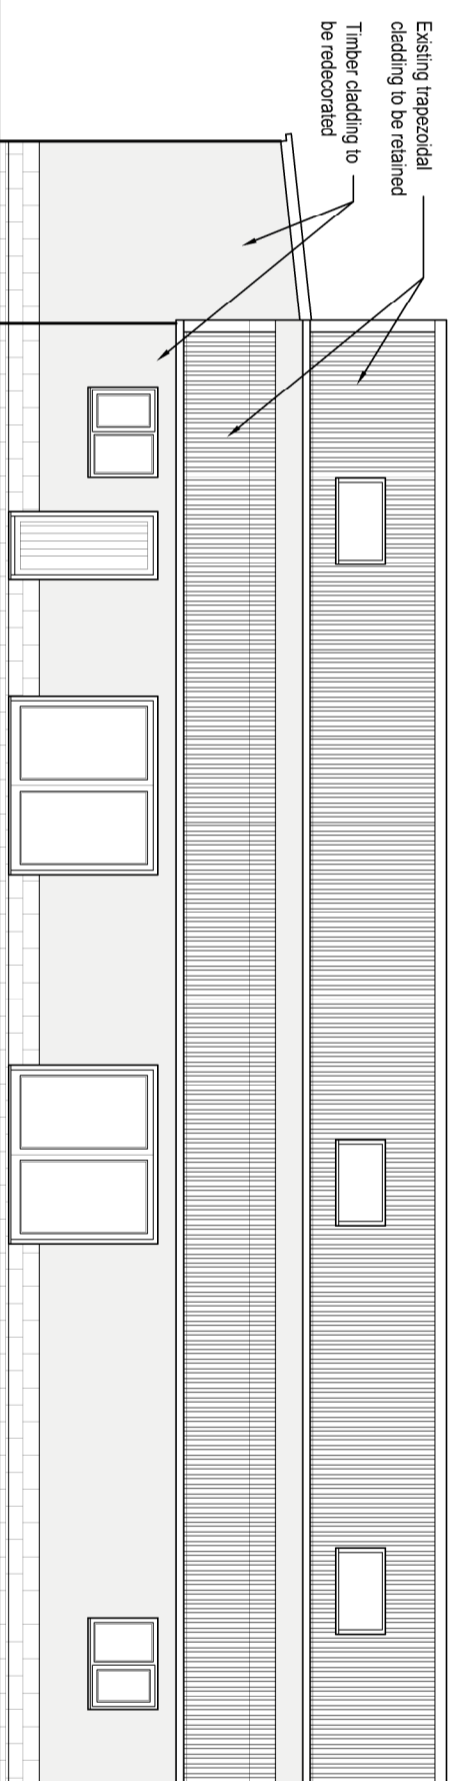


North Elevation

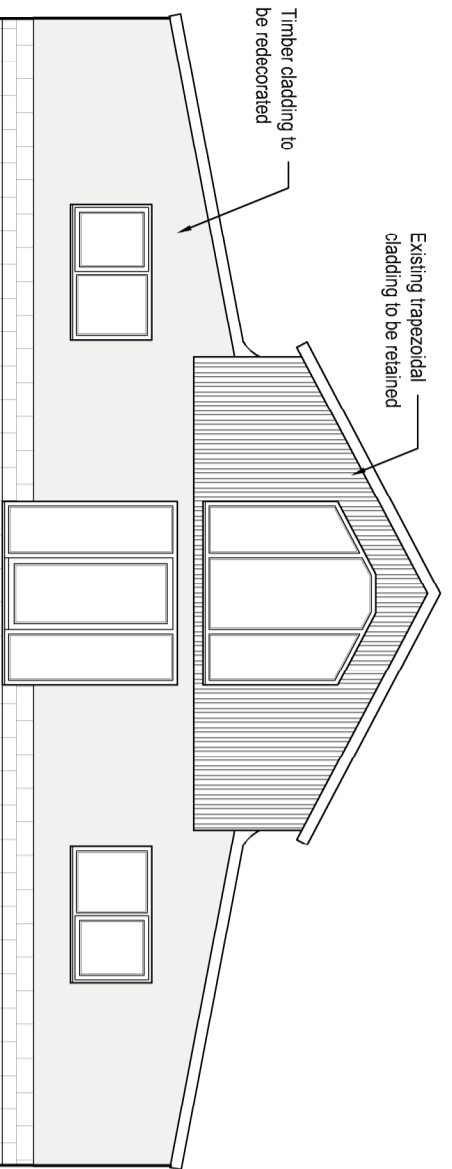


West Elevation

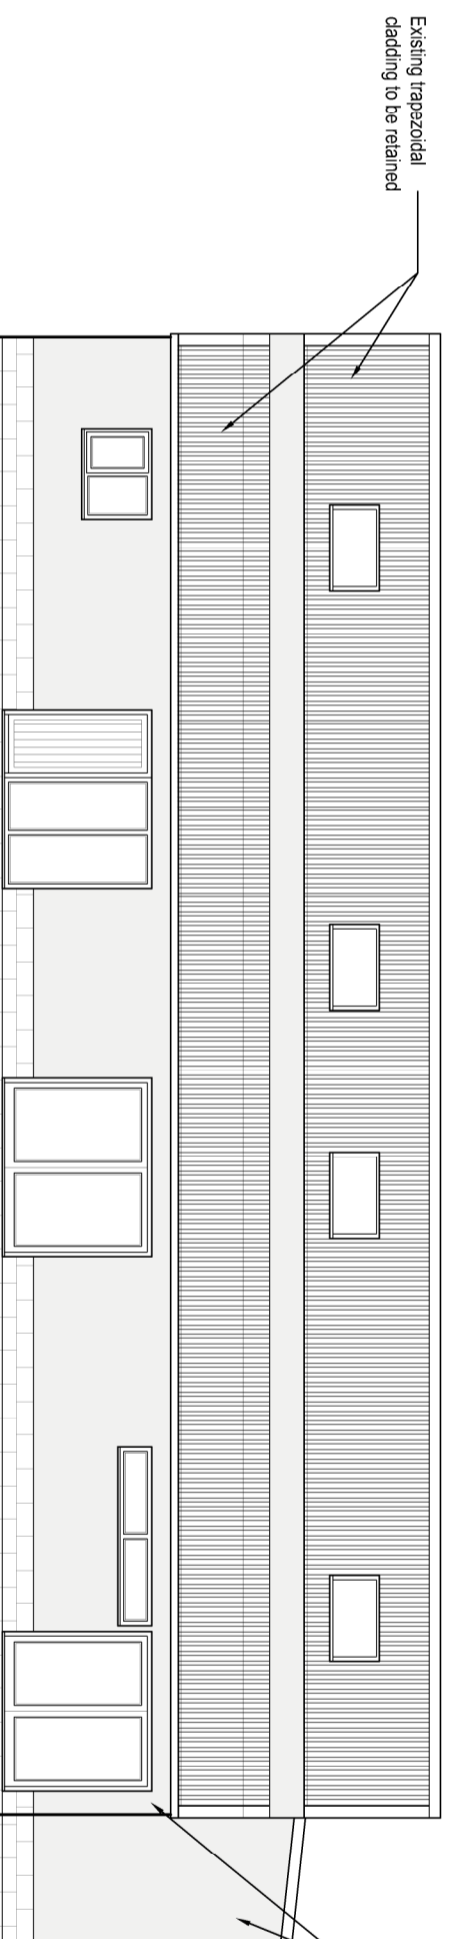


South Elevation

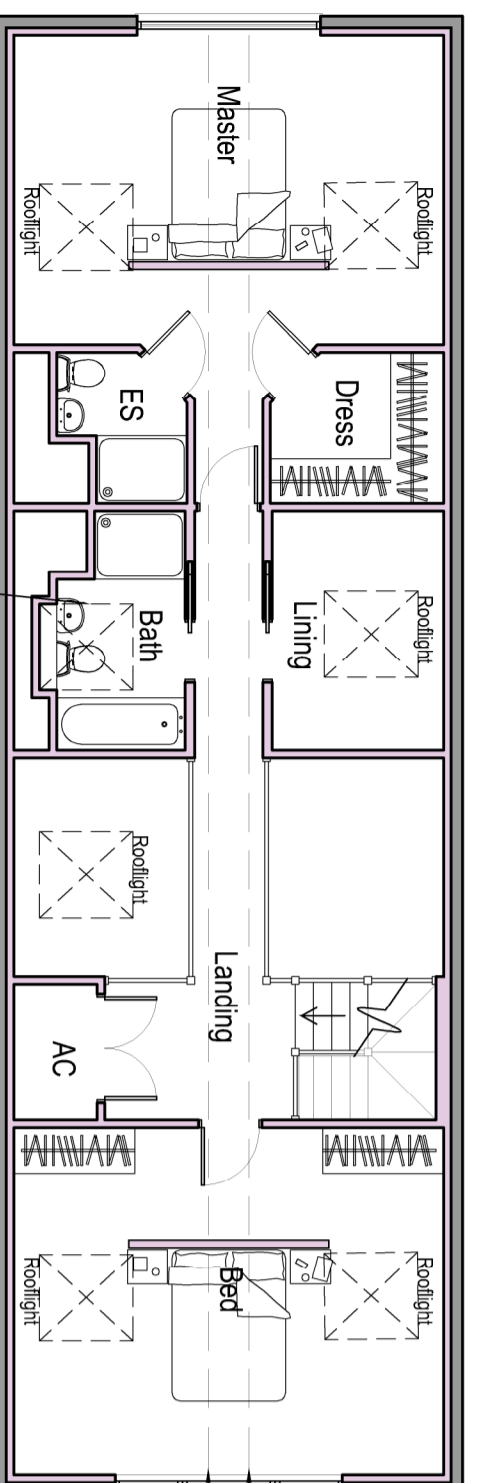

First Floor Plan 120sq.m (G.E.A)

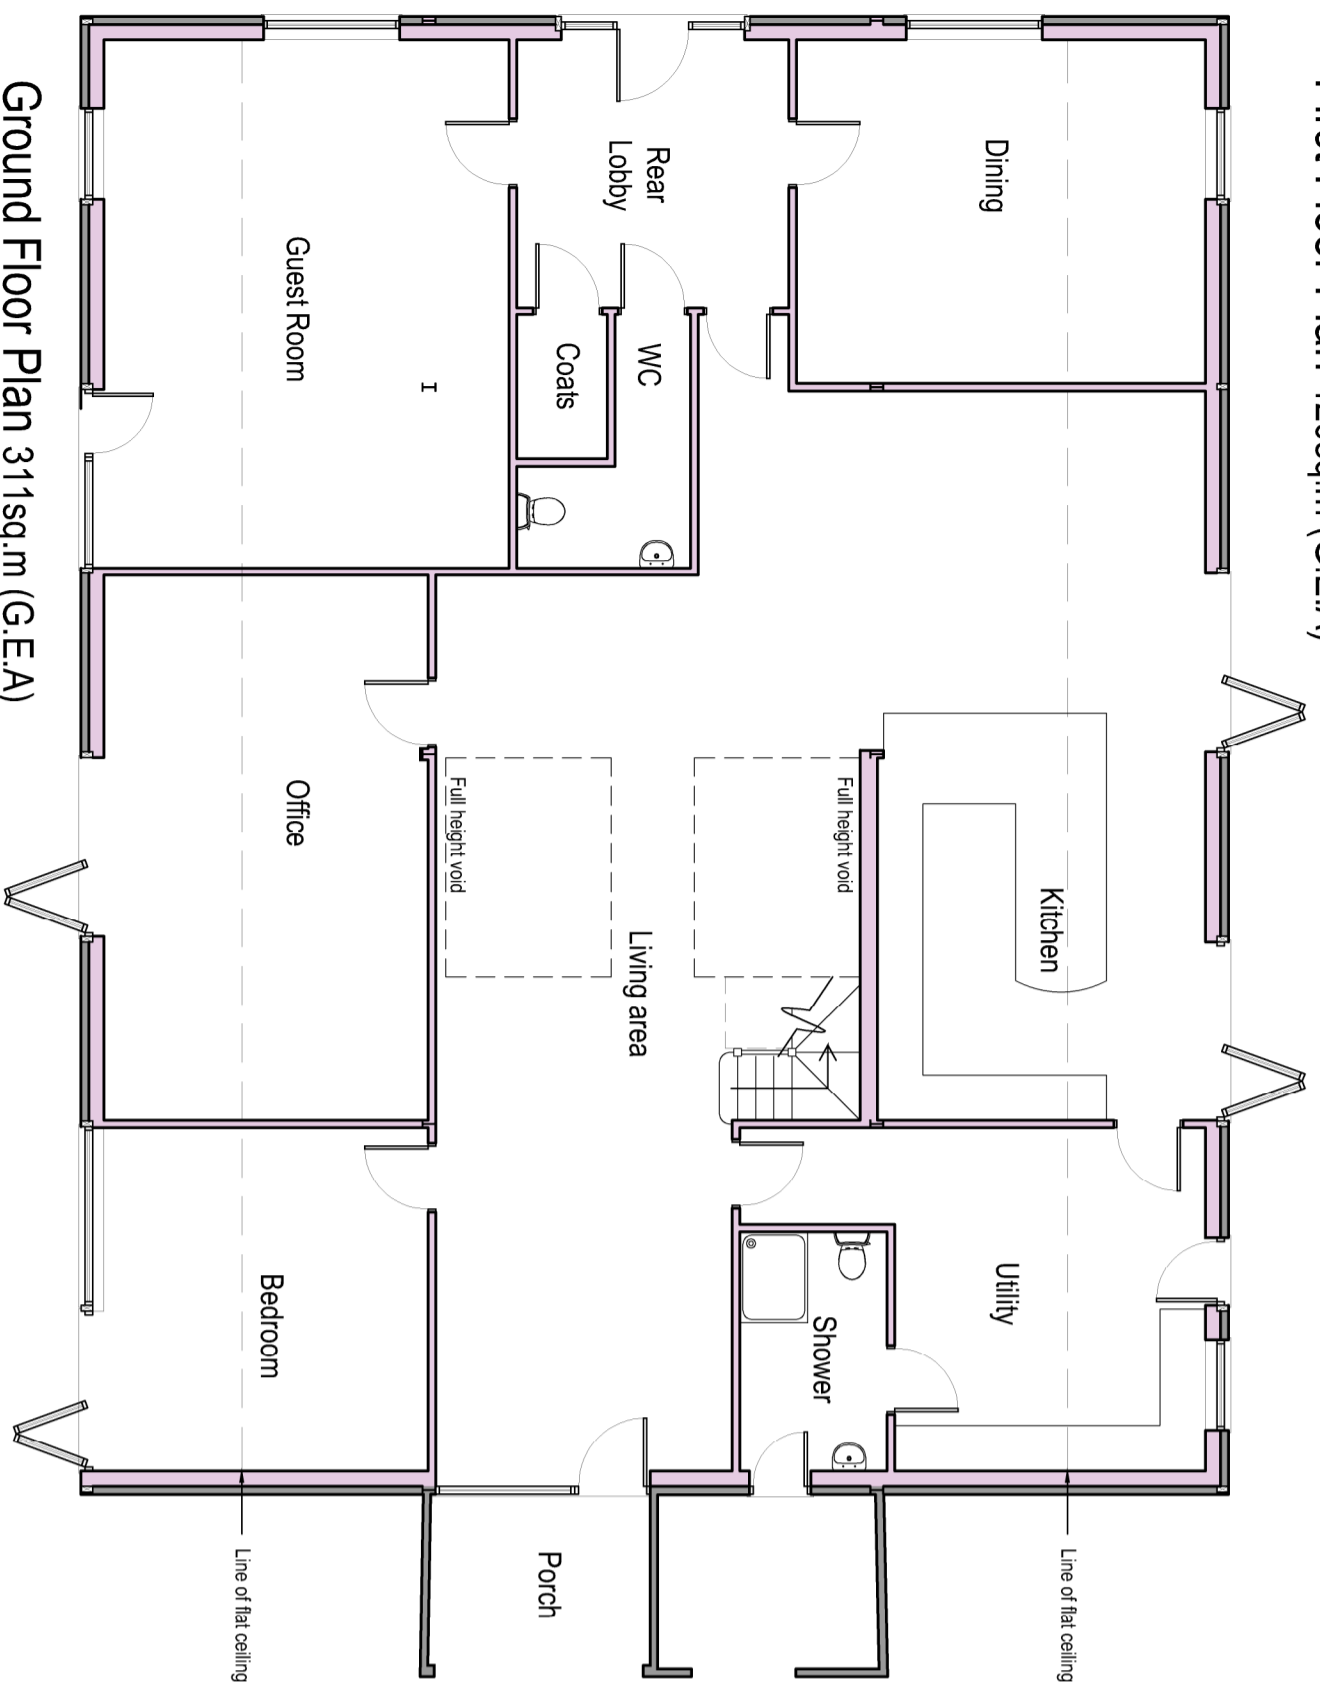


Ground Floor Plan 311sq.m (G.E.A)

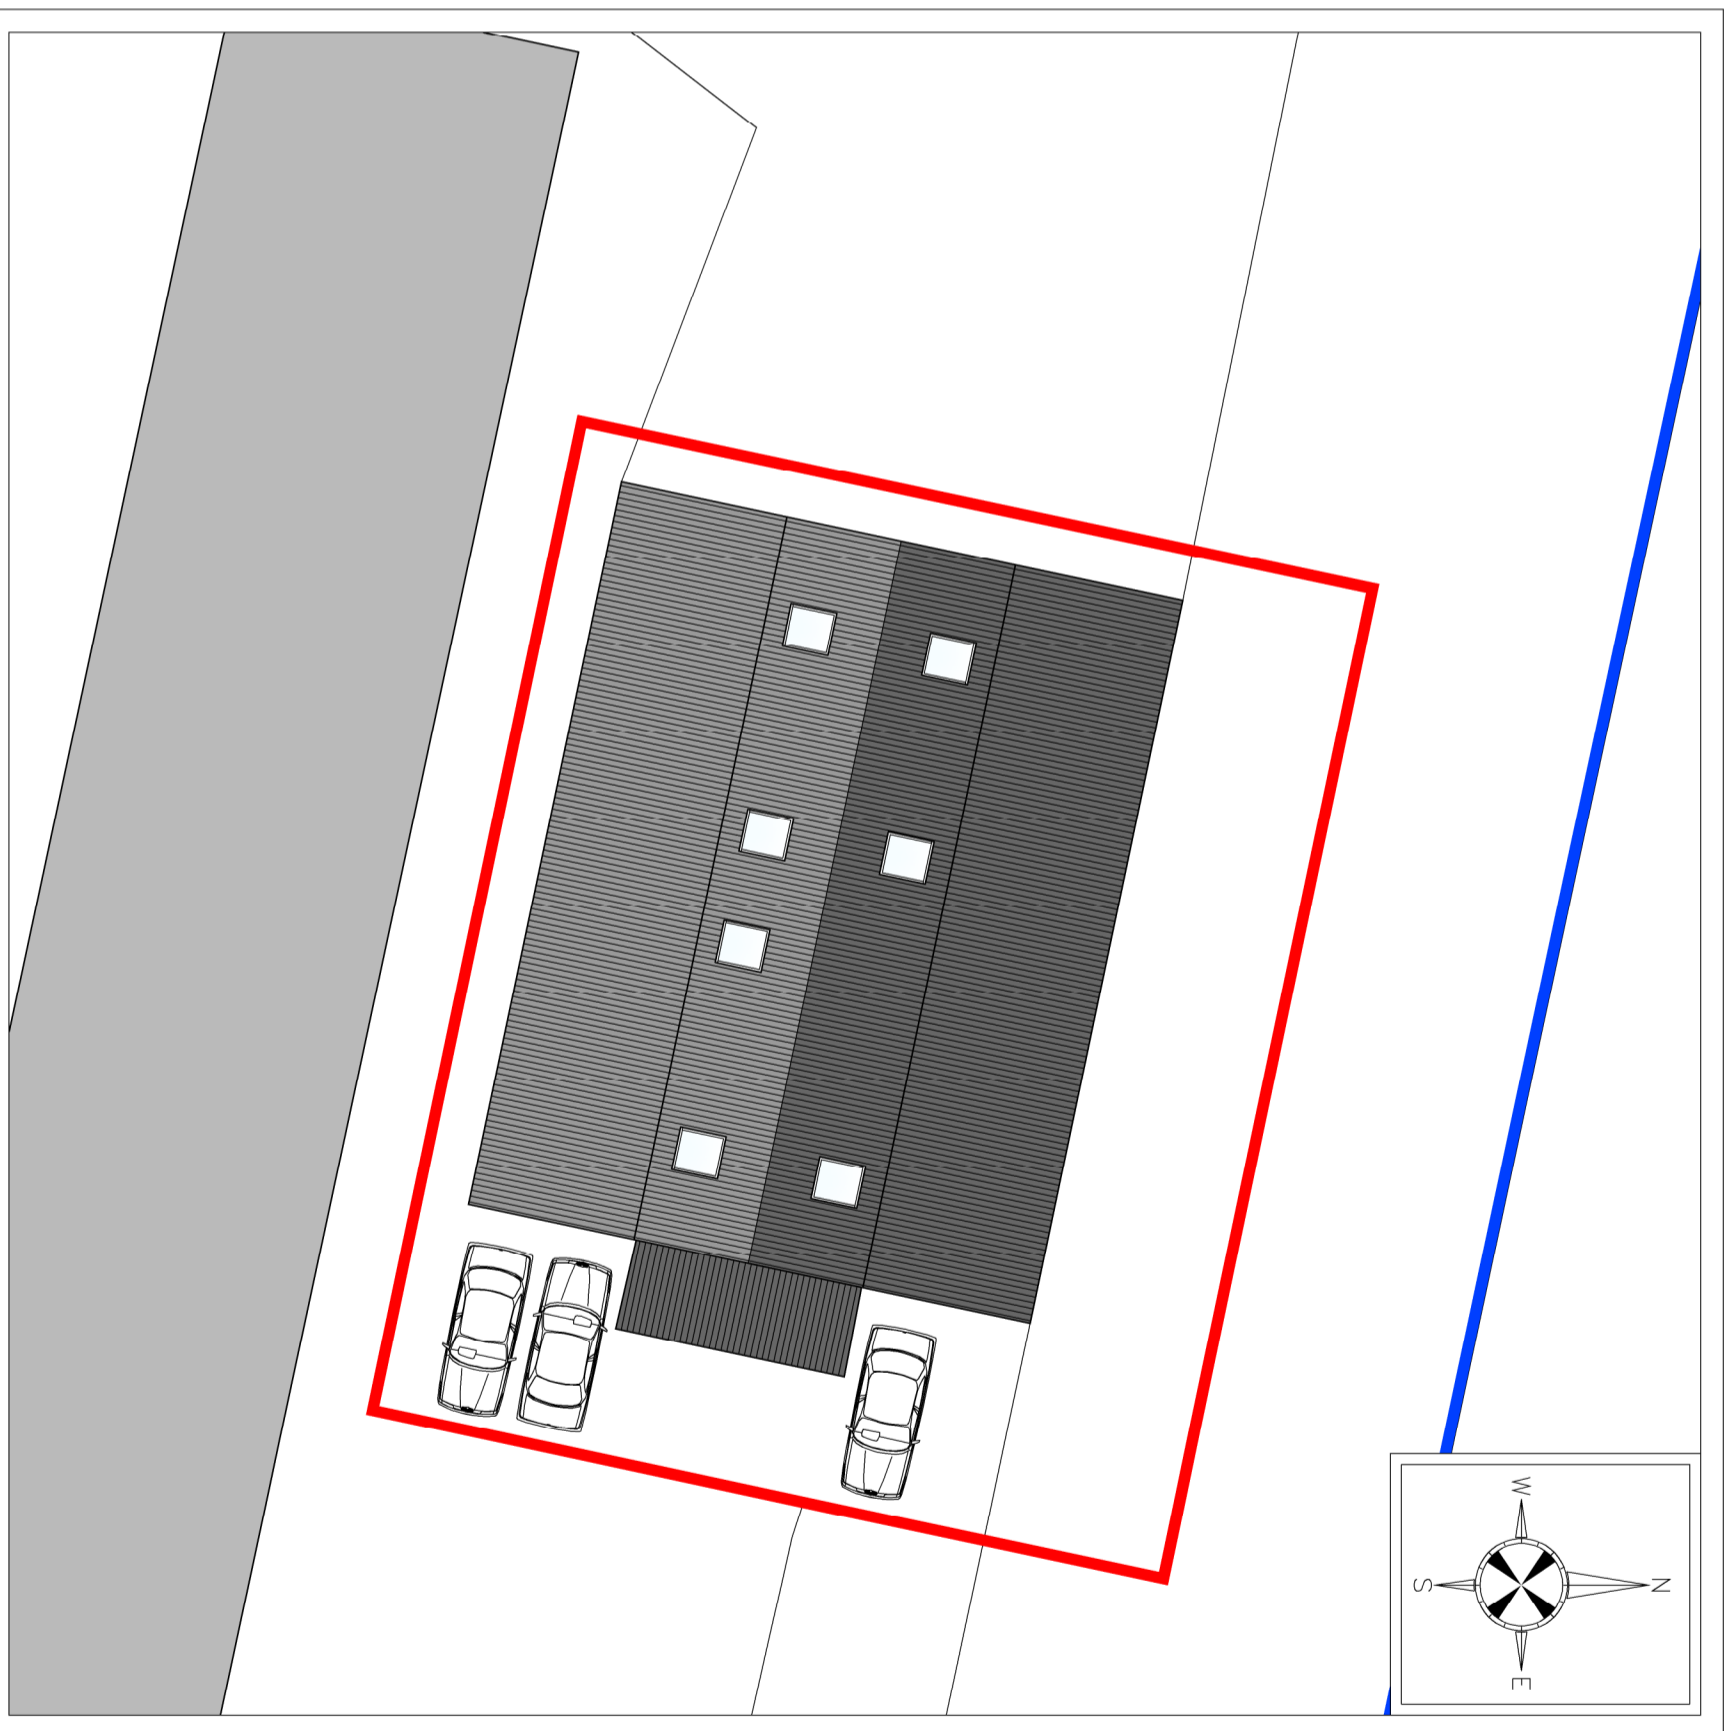

Proposed Site Plan  
Scale 1:200

All dimensions to be checked on site by contractor prior to preparation of shop drawings and commencement of work on site.  
Do not scale from this drawing.  
This drawing and the copyrights and patents therein are the property of Apex Architecture and may not be used or reproduced without consent.  
This drawing is to be read in conjunction with all relevant consultant's drawings/documents and any discrepancies or variations are to be notified to Apex Architecture before the affected work commences.

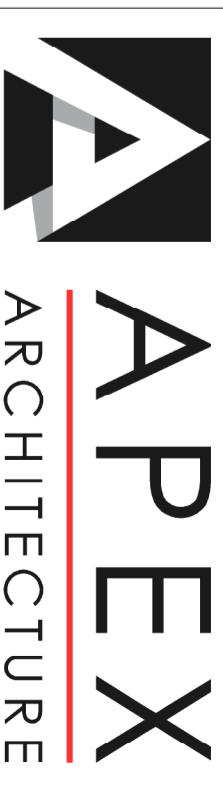

Oak House, Aylburton, Gloucestershire, GL15 6ST 01594 516161  
Wystone Business Park, Monmouth, NP25 3SR 01600 800101

Client: Mr. M. Jaffer

Project: Green Hill Farm  
Dymock  
Glos., GL18 2AD

Title: Proposed Drawing

Job No.	Drawing No.	Revision
AA577gf	2001	N/A
Scale	Issue	Date
1:100 @ A2	Planning	November 2021

www.apexarchitectur ltd com enquire@apexarchitectur ltd com