




Metres @ 1:50

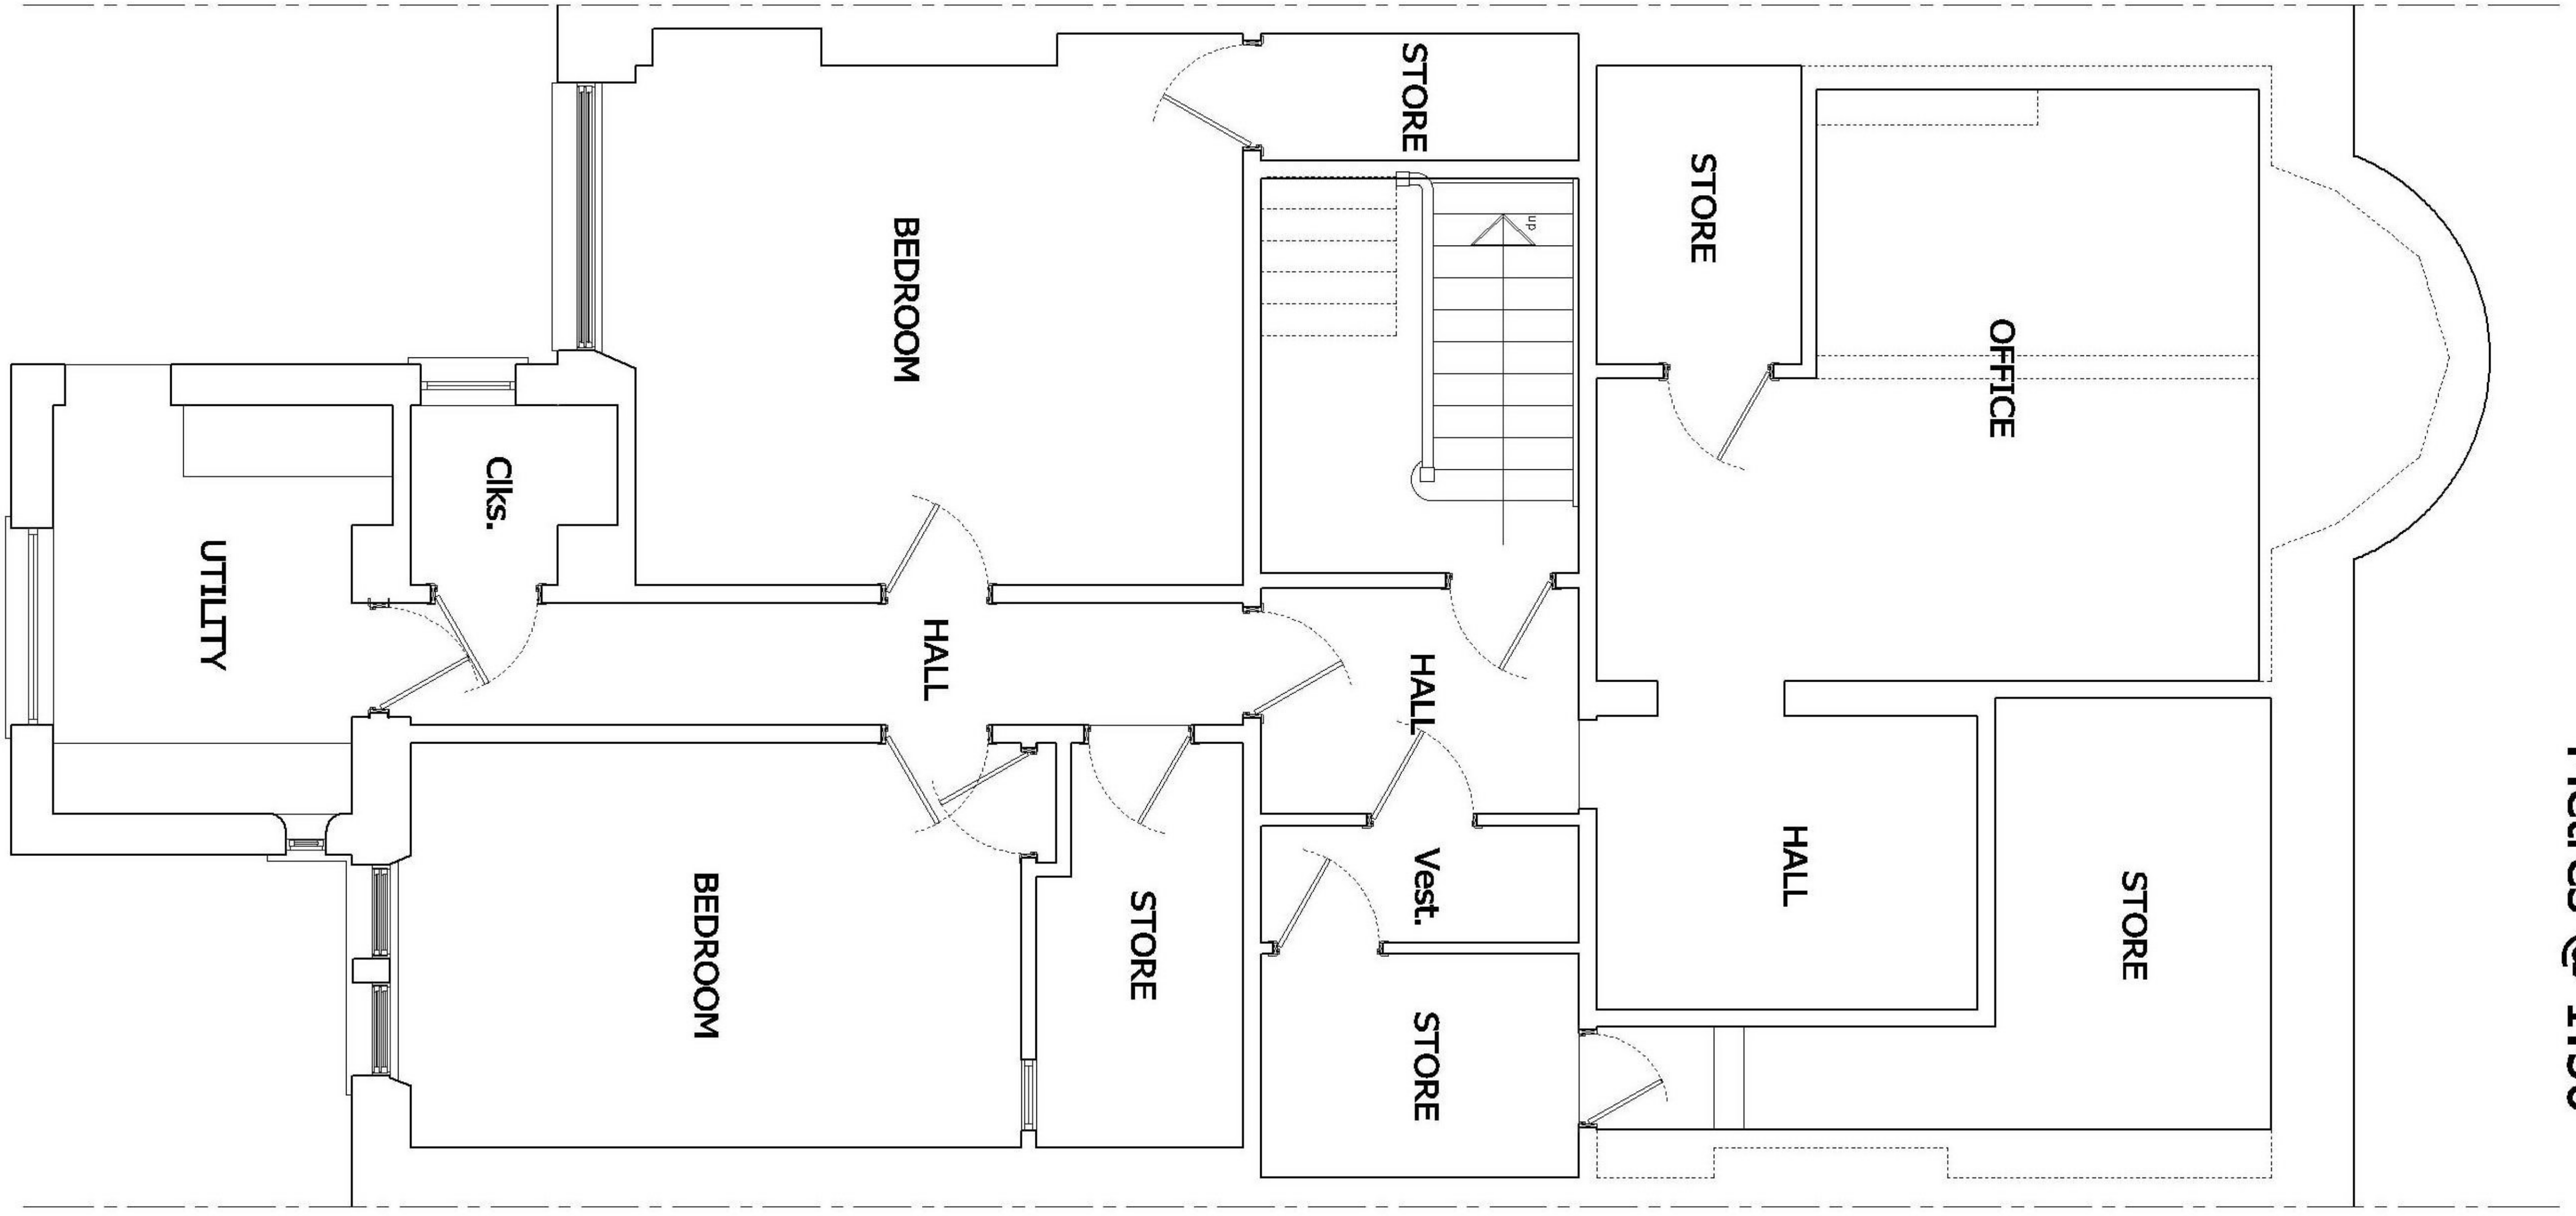

LOWER GROUND FLOOR PLAN AS EXISTING

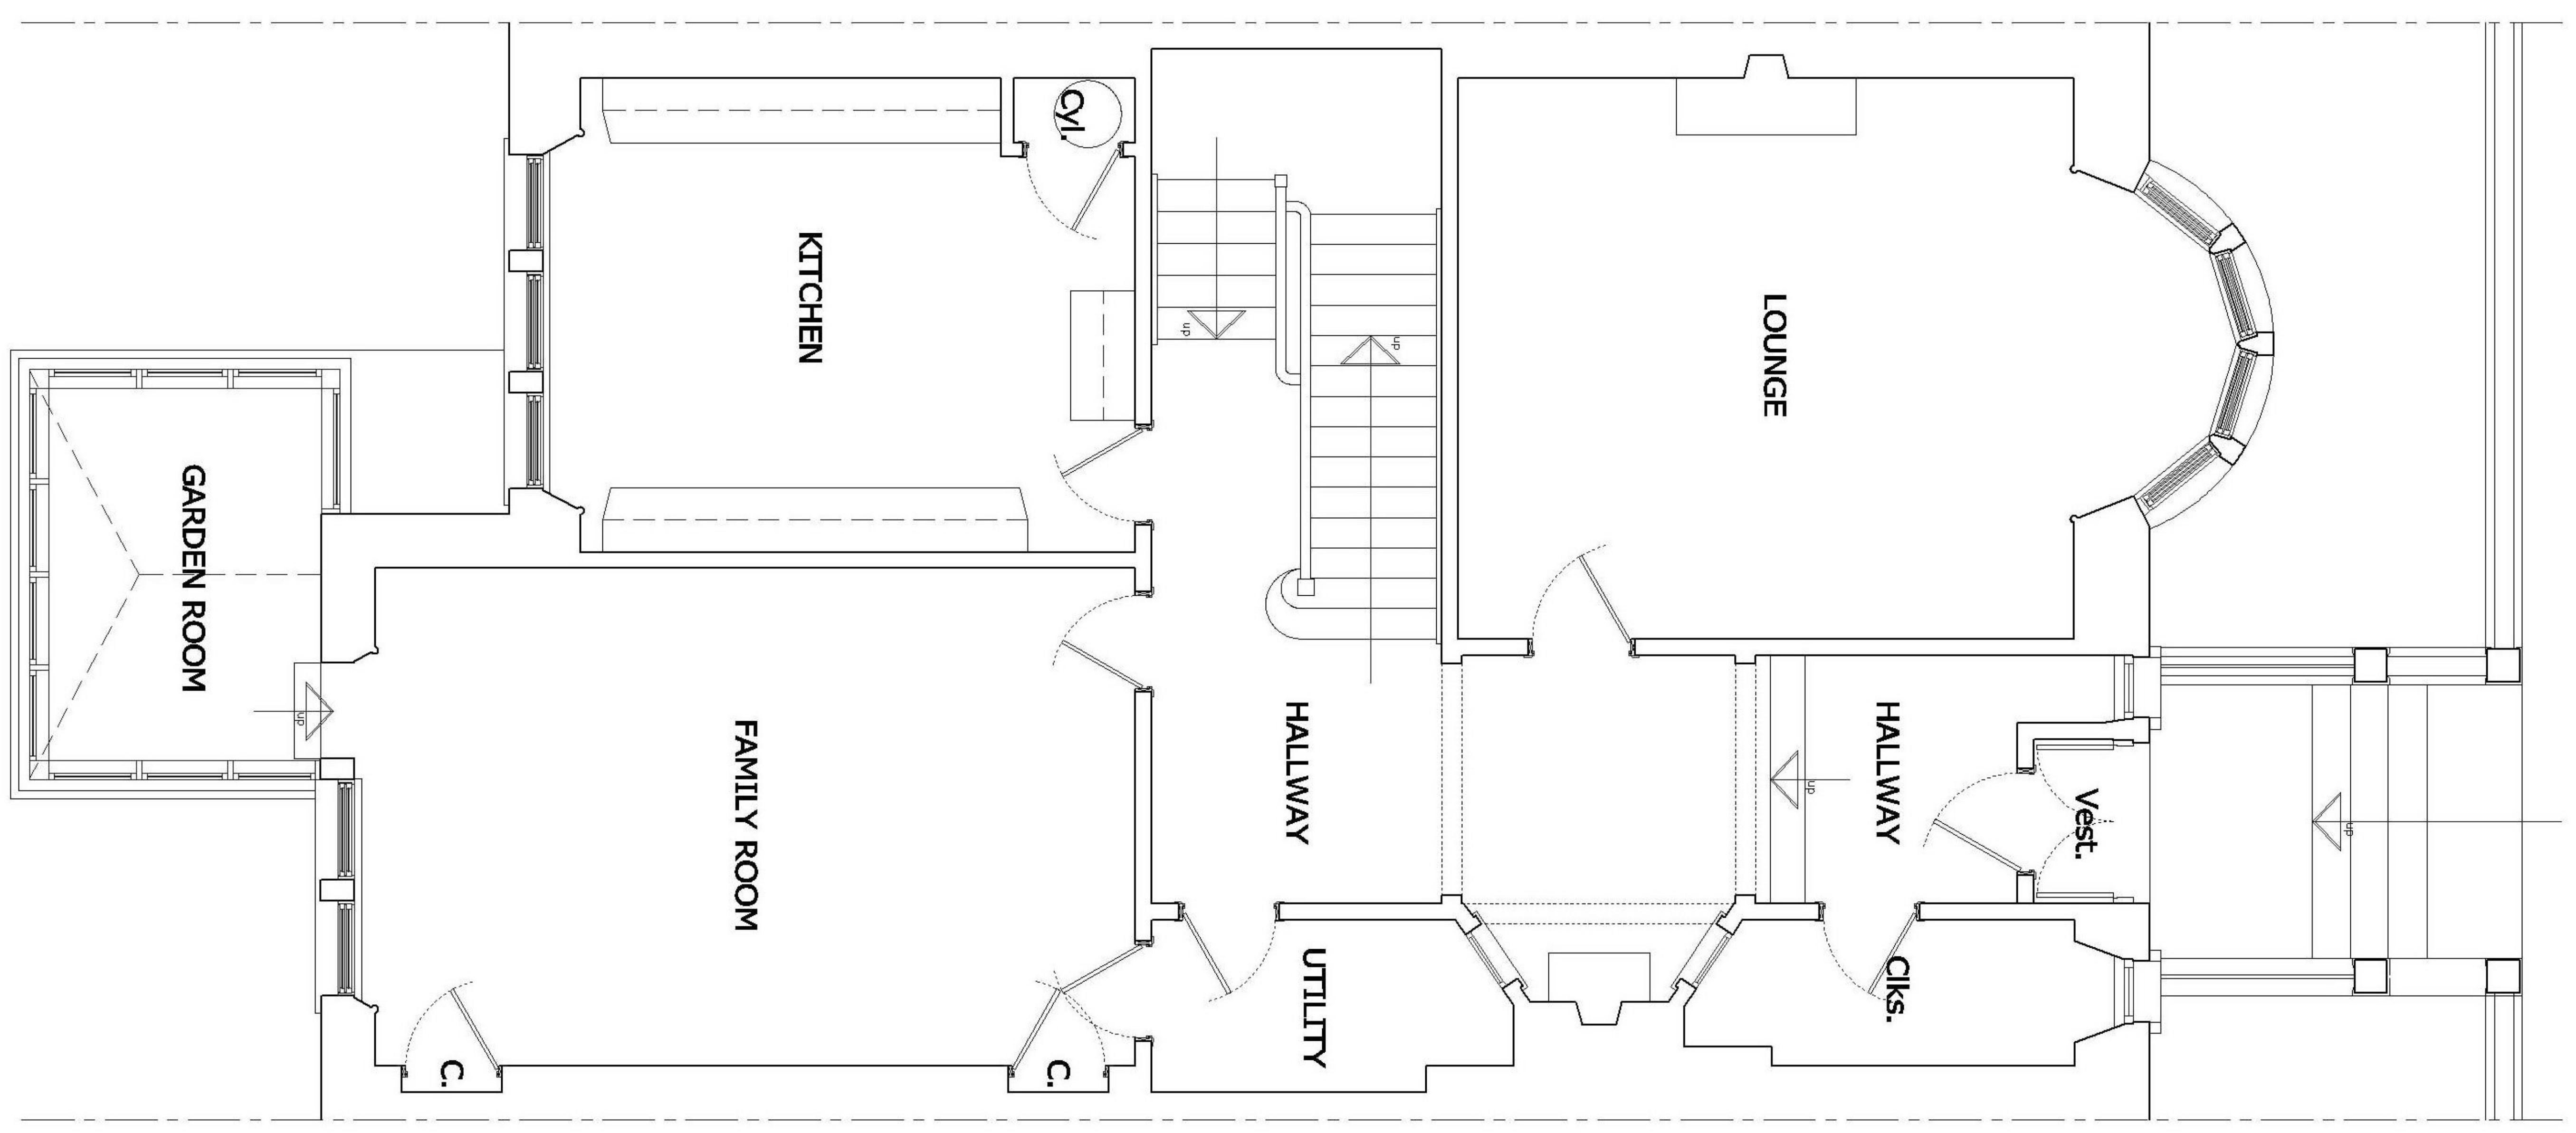

GROUND FLOOR PLAN AS EXISTING

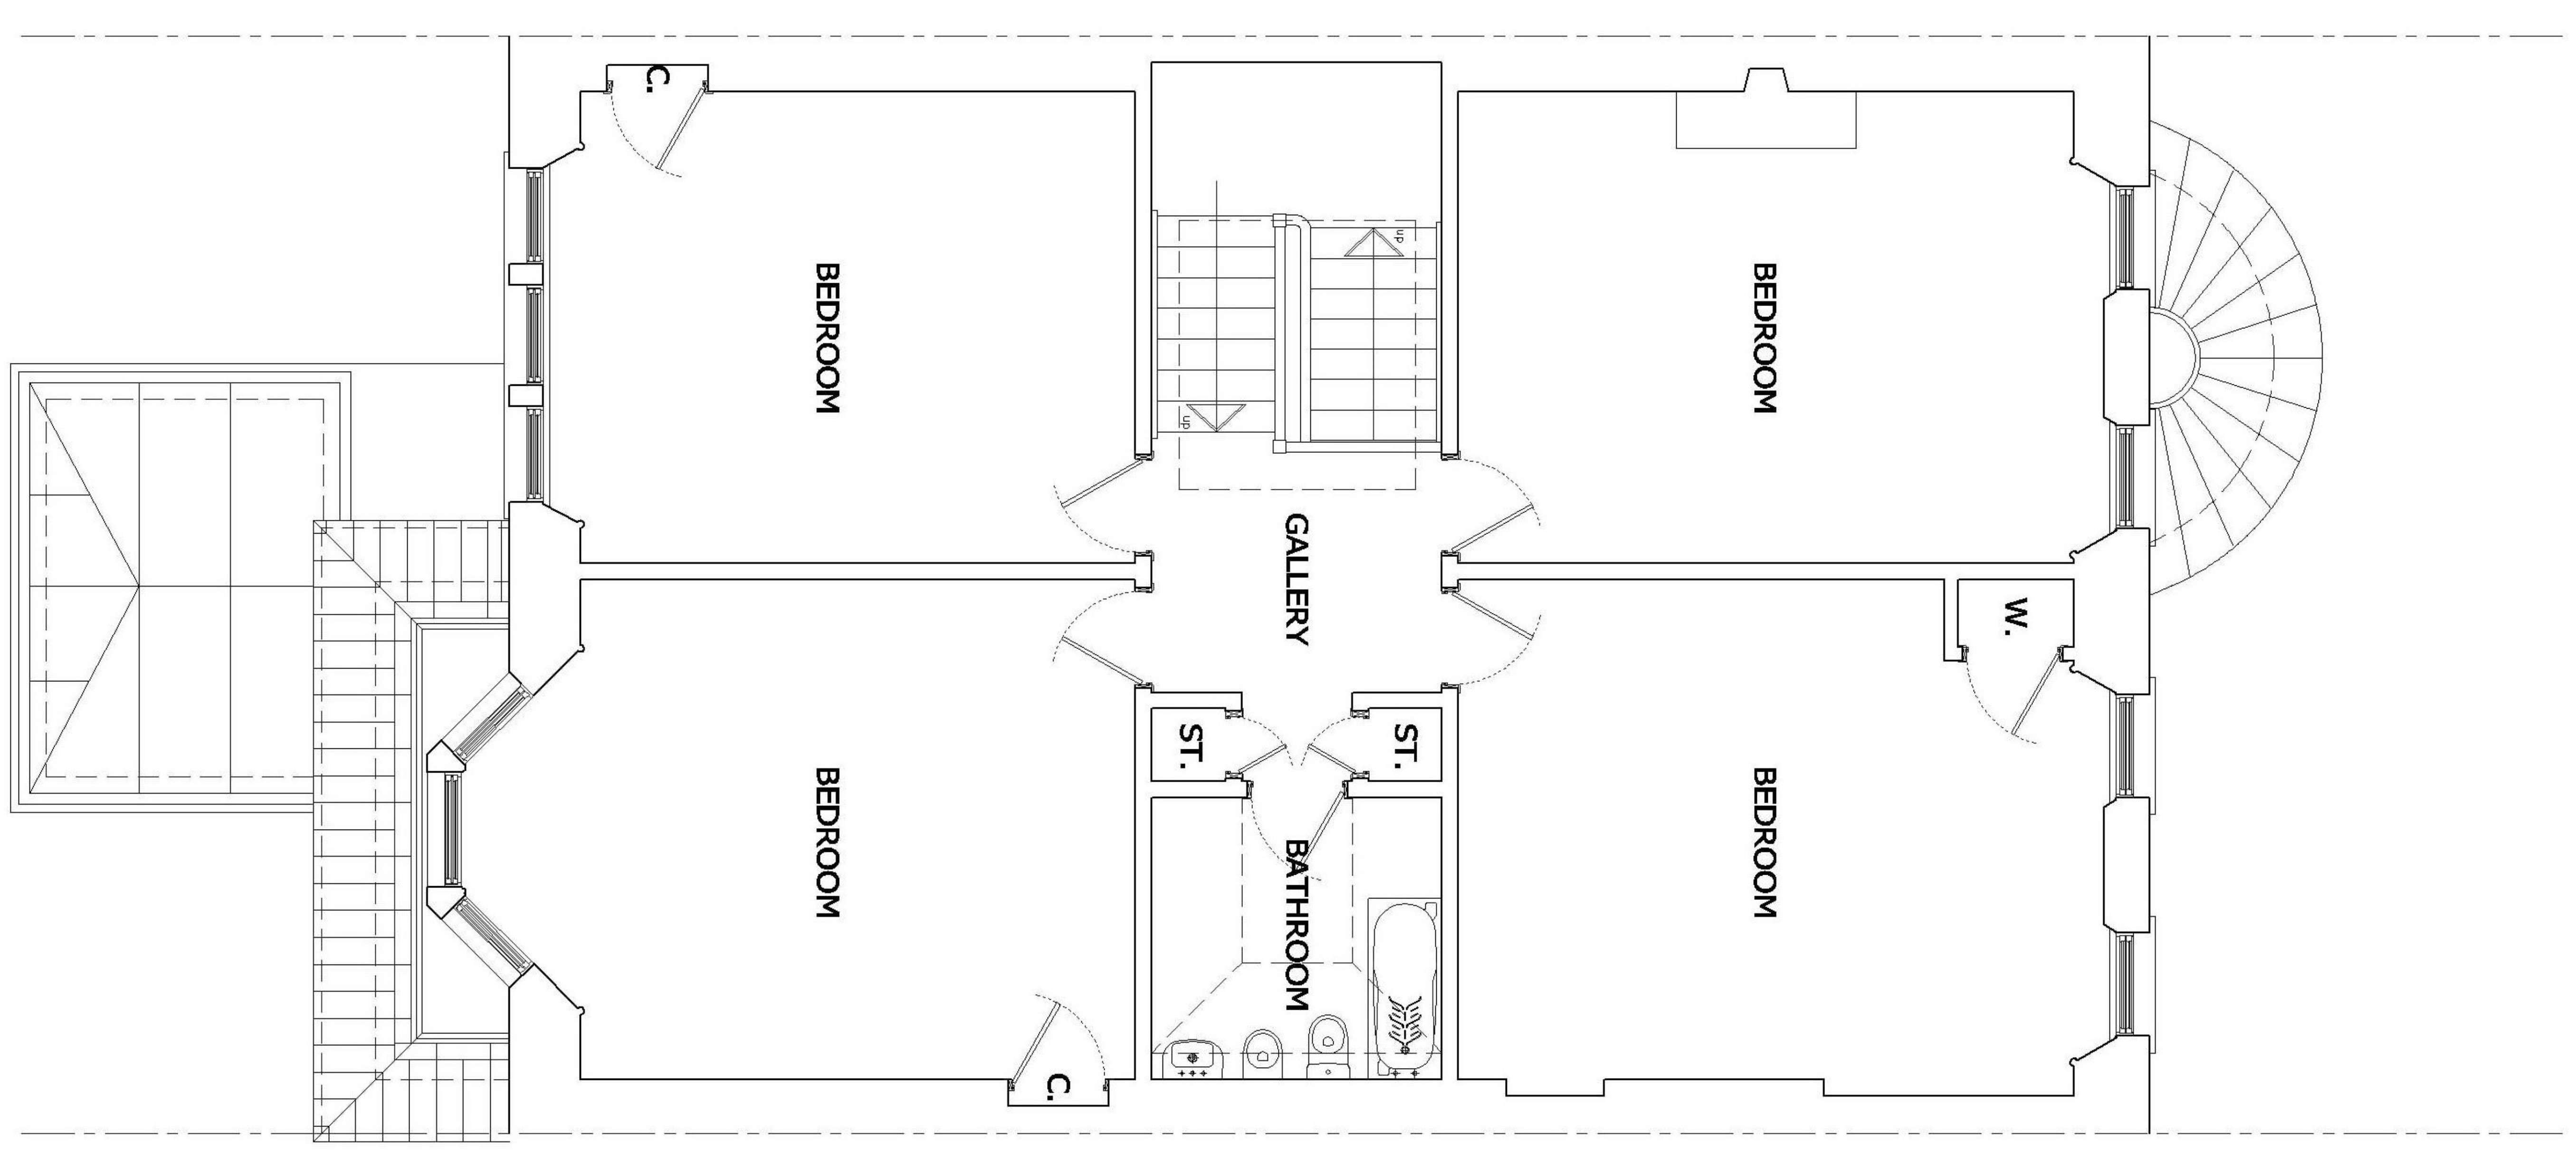

1ST FLOOR PLAN AS EXISTING



**Emajine Architecture**  
Architectural Design & Guidance  
The Design Studio

Project  
**Mr C. Matrin**  
50 Kingsborough Gardens  
Glasgow

Drawing  
**PLANS AS EXISTING**

Scale  
**1:50 @ A1**

Date  
Nov 21

Drawn By  
**A.G.C.**

Drawing No  
**CMG\_GA\_01 (18-21)**

Checked

Issue Date

AMENDMENTS

Detail