



EXISTING REAR ELEVATION

FACADE SPECIFICATION


ITEM 1 The windows and doors to consist of Timber white external finish with a universal white coloured internal finish. The windows are of various opening styles, all of which conform to the current British Standard recommendations. The frame is 62mm multi-chambered profile fitted with a 28mm double glazed units with Silver spacer bar. Toughened glass where required. Silver lockable locking handle with a child proof catch.

ITEM 2 Sandstone to be replaced, repaired to match existing.



PROPOSED REAR ELEVATION

BLOCK PLAN NTS

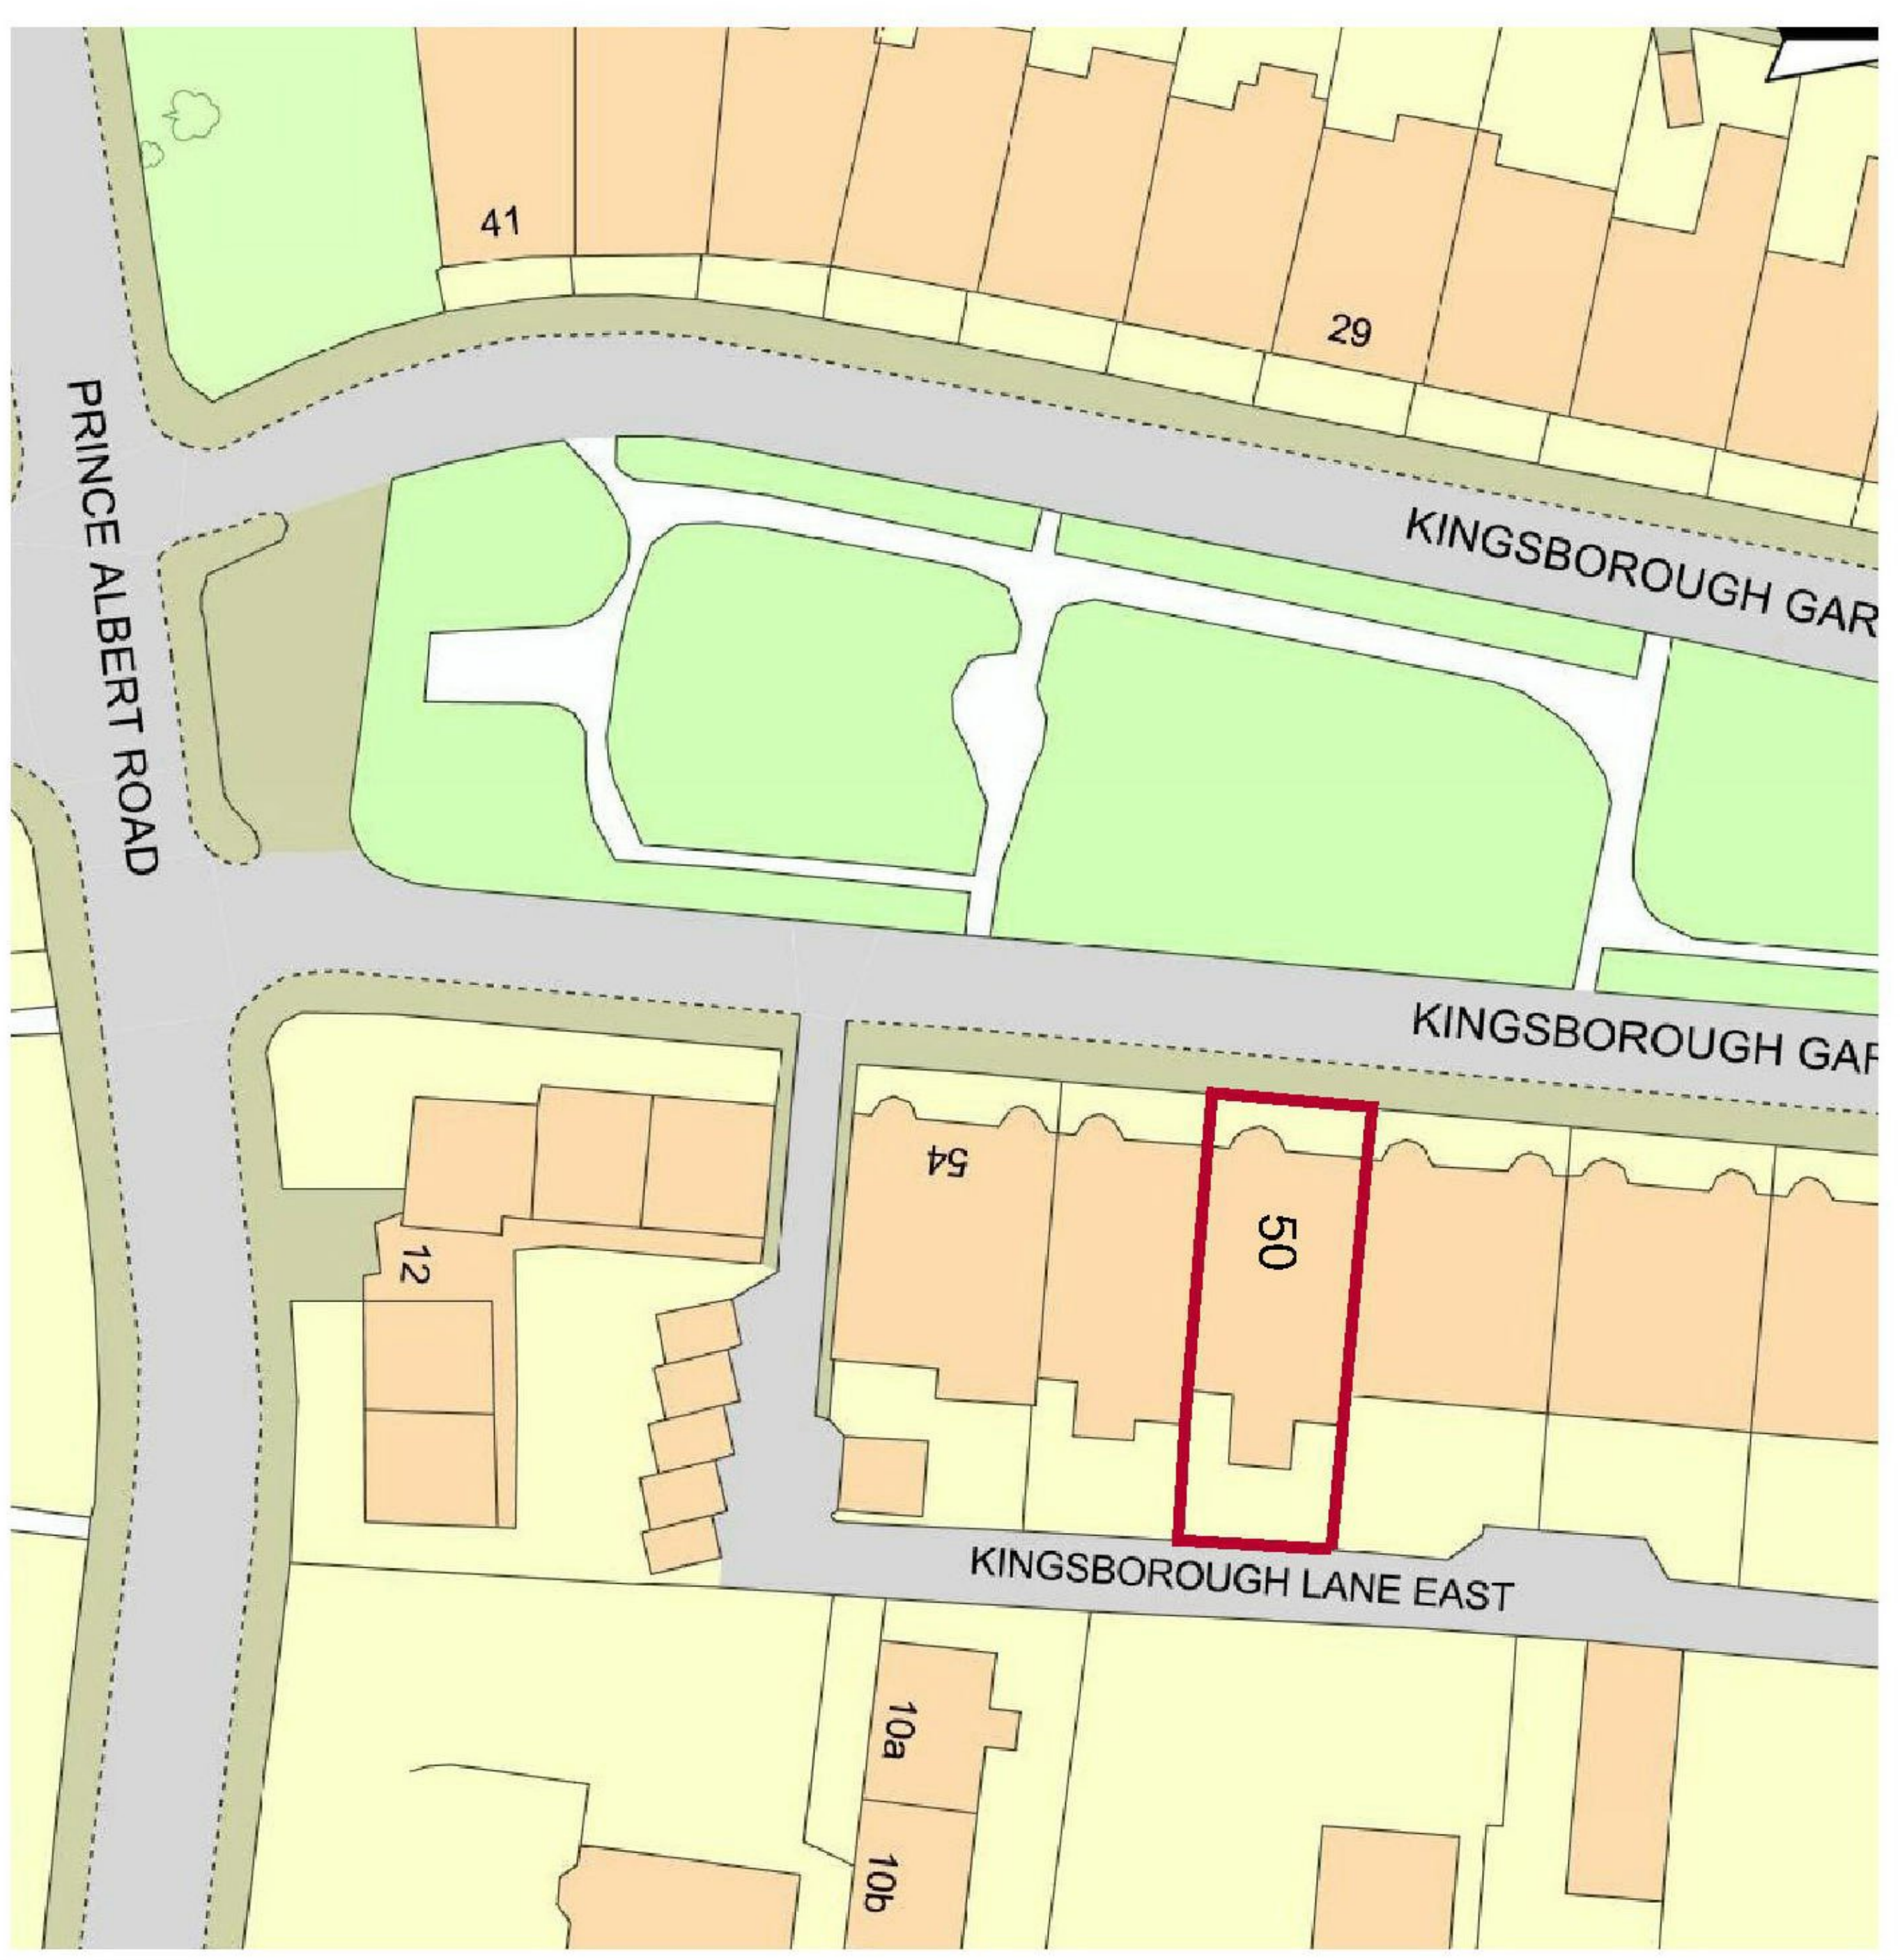

		Emajine Architecture Architectural Design & Guidance		Project Mr C. Matrin 50 Kingsborough Gardens Glasgow	
Drawing EXISTING AND PROPOSED ELEVATIONS		Scale 1:50 @ A1		Drawn By A.G.C.	
Date Nov 21		Drawing No CMG_GA_03 (18-21)		Checked	
Issue AMENDMENTS		Date		Detail	