



EXISTING FLOOR PLAN

SCALE 1:50

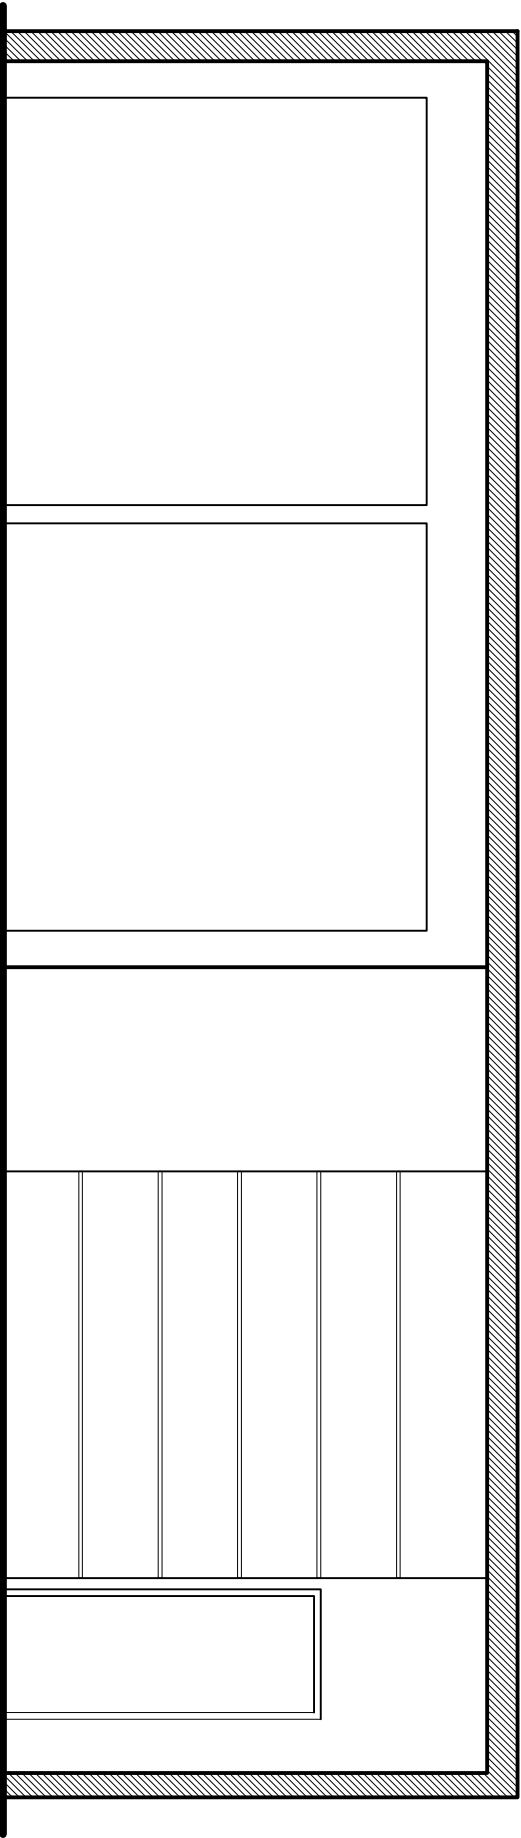


EXISTING ELEVATION C

SCALE 1:50

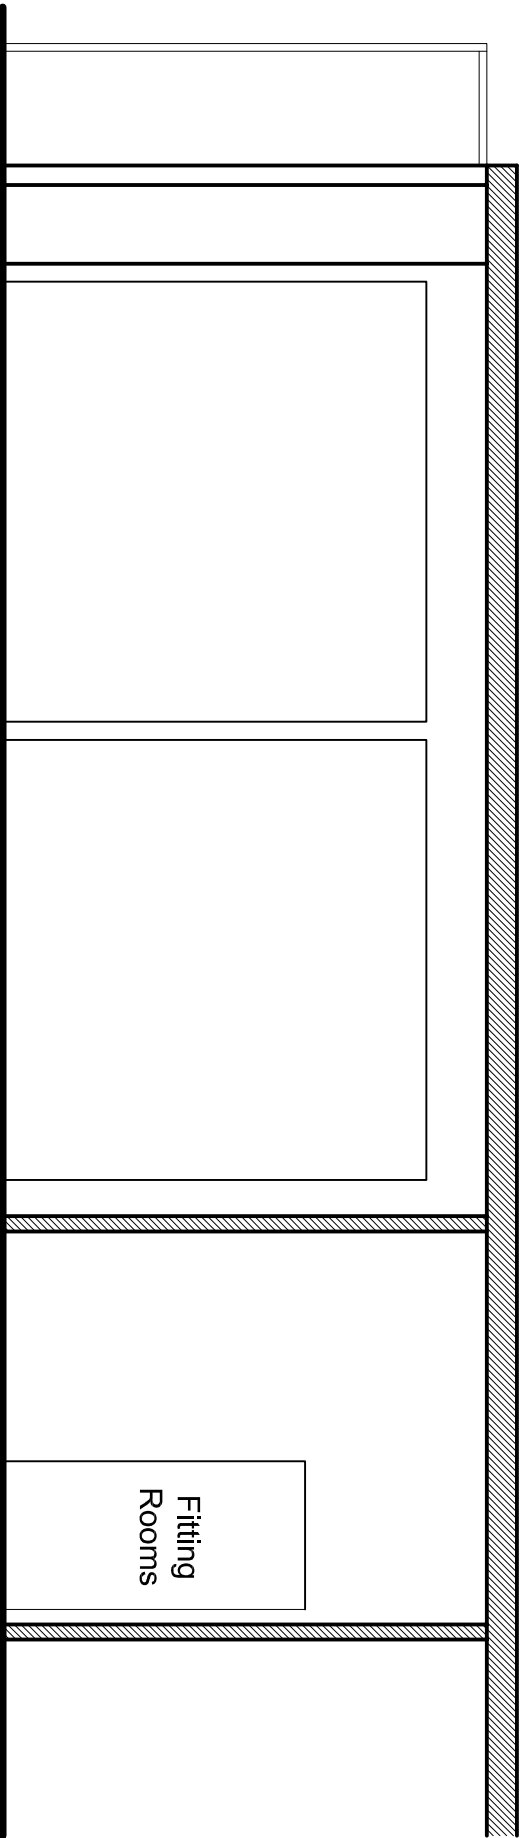

EXISTING ELEVATION A

SCALE 1:50

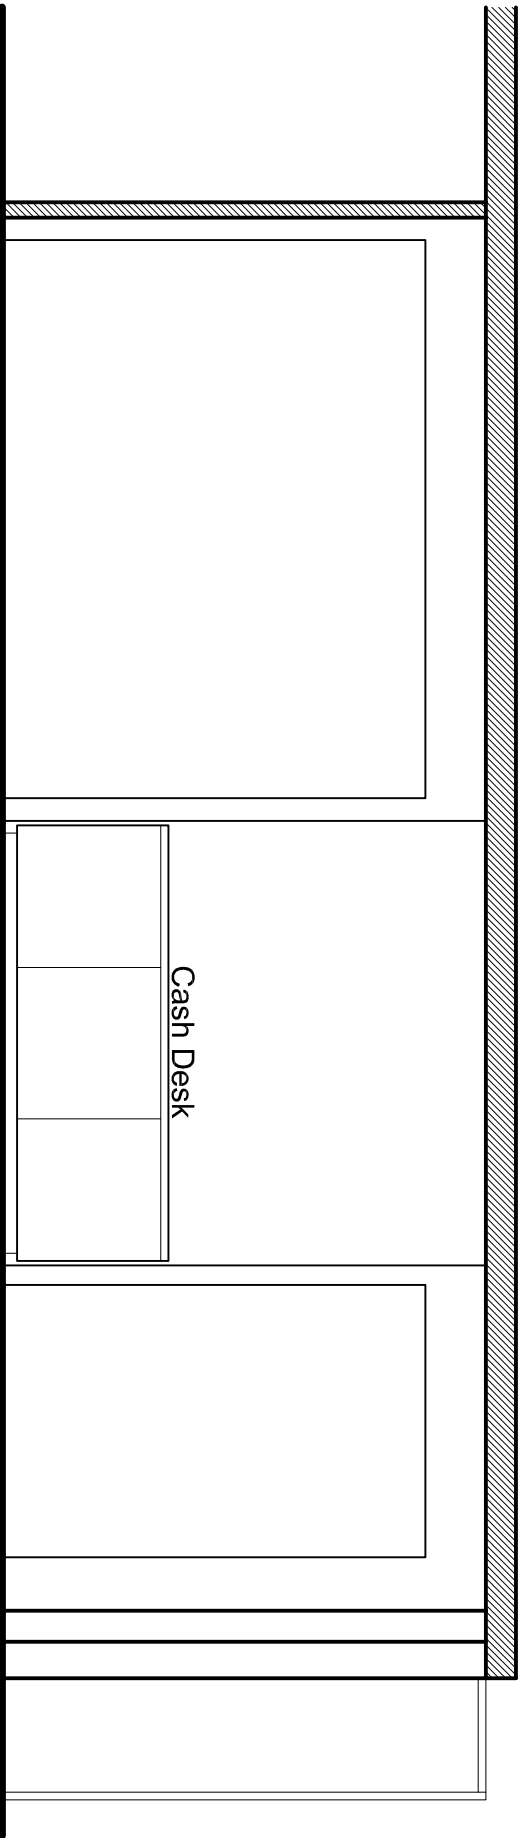

EXISTING ELEVATION B

SCALE 1:50

GENERAL NOTES		DIMENSIONS ARE TO BE VERIFIED ON SITE AND ANY DISCREPANCIES REPORTED TO THE DESIGNER. IF IN DOUBT ASK : ALL WORK TO COMPLY TO CURRENT BUILDING REGULATIONS, AND TO BE IN ACCORDANCE WITH BRITISH STANDARDS AND CODES OF PRACTICE.	
REVISIONS		<div><div></div><div>THE BAIRD GROUP</div></div>	
		BMB MENSWEAR LTD MENS CLOTHING MANUFACTURERS GRANARY BUILDINGS, 1 CANAL WHARF, LEEDS	
		PROJECT: Suits Direct 48 Buchanan St Princes Square Glasgow G1 3JN	
		CLIENT: Suit Direct	SIGNED:
		DRAWING TITLE: Existing Floor Plan and Elevations	
DRAWING NO.		SCALE:	DATE:
FM/21/001		1:50 @ A2	05/11/2021
DRAWN BY:			
M. Eskriat			