

Side Elevation

Materials:-


New windows to match existing in style, dimension and detail.

All new external walls in face brickwork or timber cladding.


New Flat roofs to be finished in asphalt with three coat solar reflective paint.

New guttering/downpipes to match existing.


New Bi fold doors finished in a grey powder coated aluminium.

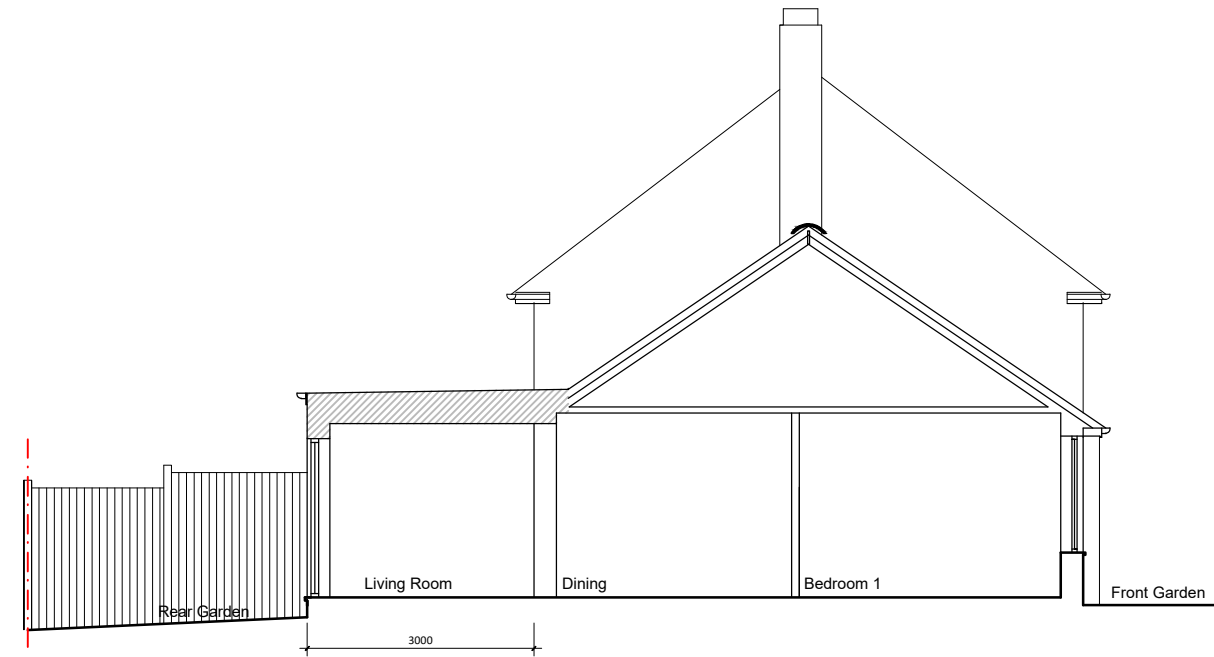


Section

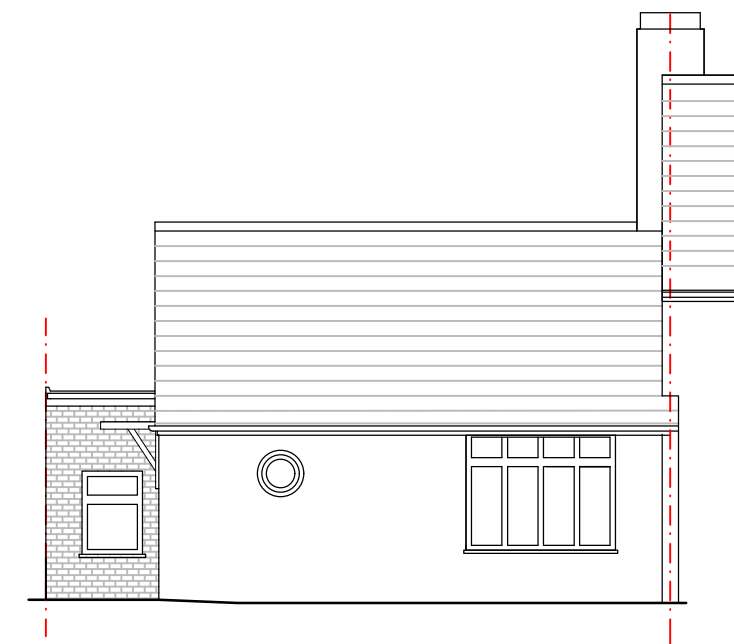


Front Elevation

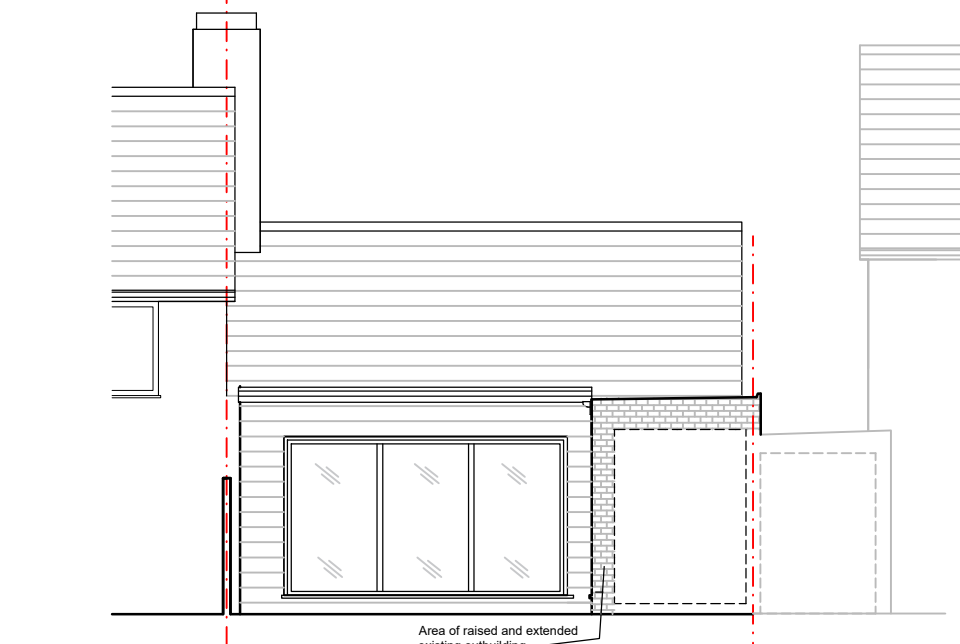

Rear Elevation

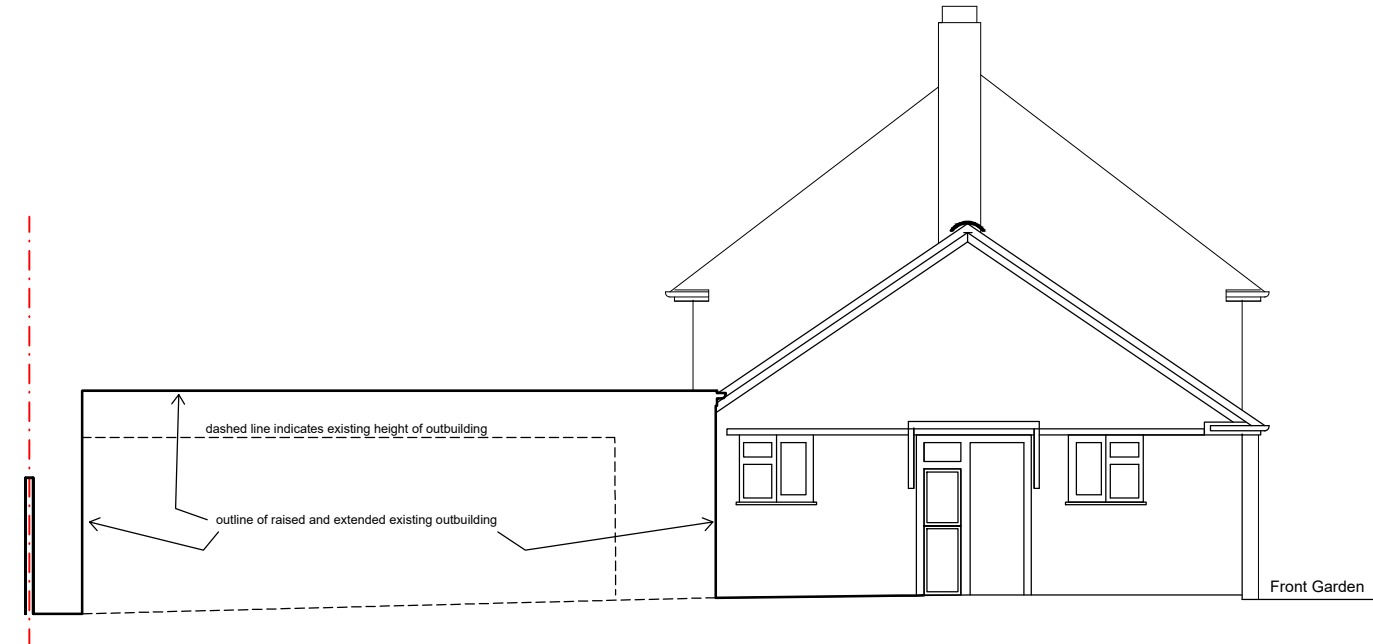

Side Elevation

 

No scaled dimensions to be taken from this drawing.
All dimensions to be site checked.



Email: james.falconer.bds@gmail.com
Mobile: 0790 350 7938

Client

Project
36 Beechfield Road,
Erith,
DA8 3BB

Drawing PLANNING Proposed Elevations & Section		
Drawing No. 9310/21	Rev	Scale 1:100@A3
Date 03-11-2021	Drawn by JF	Checked by