



Ground Floor

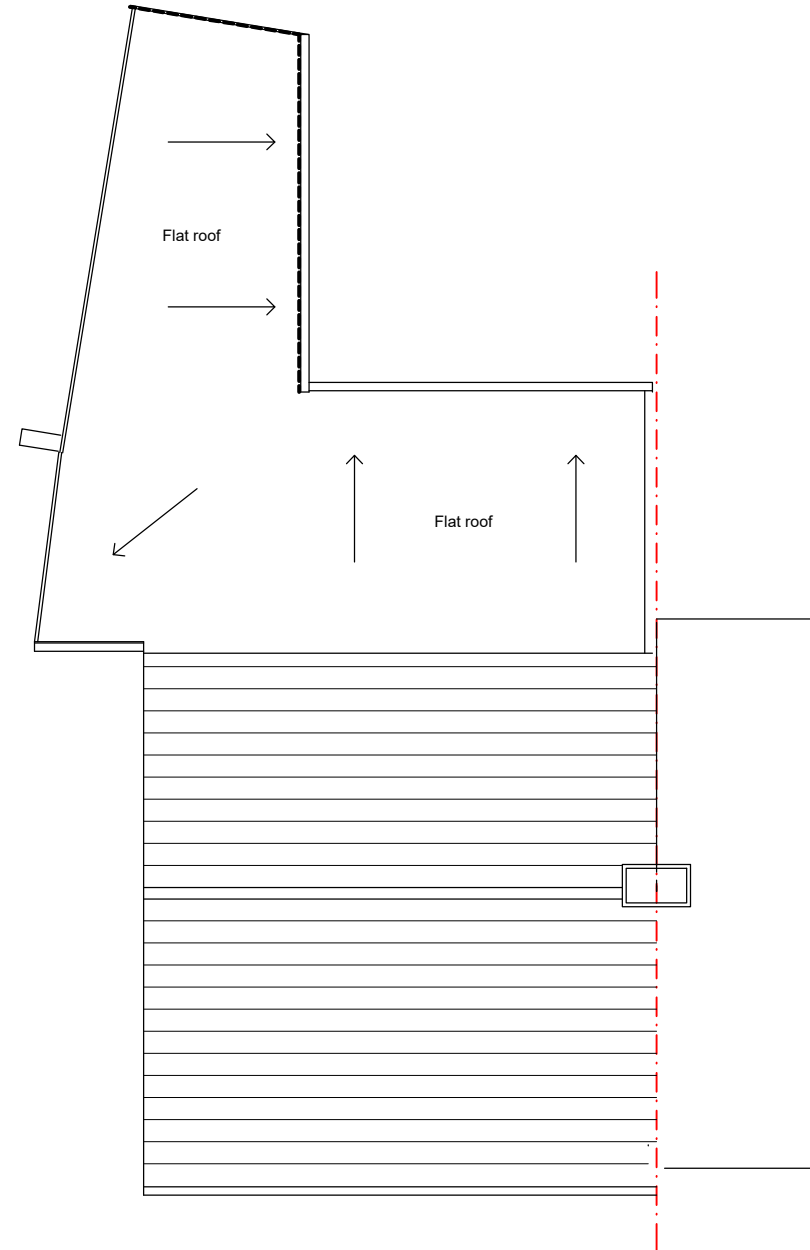

Roof Plan

 

No scaled dimensions to be taken from this drawing.
All dimensions to be site checked.

- Existing walls
- Proposed new works



Email: james.falconer.bds@gmail.com
Mobile: 0790 350 7938

Client

Project
36 Beechfield Road,
Erith,
DA8 3BB

Drawing PLANNING Proposed Ground Floor & Roof Plan		
Drawing No. 9310/20	Rev	Scale 1:100@A3
Date 02-11-2021	Drawn by JF	Checked by