


No scaled dimensions to be taken from this drawing.
All dimensions to be site checked.

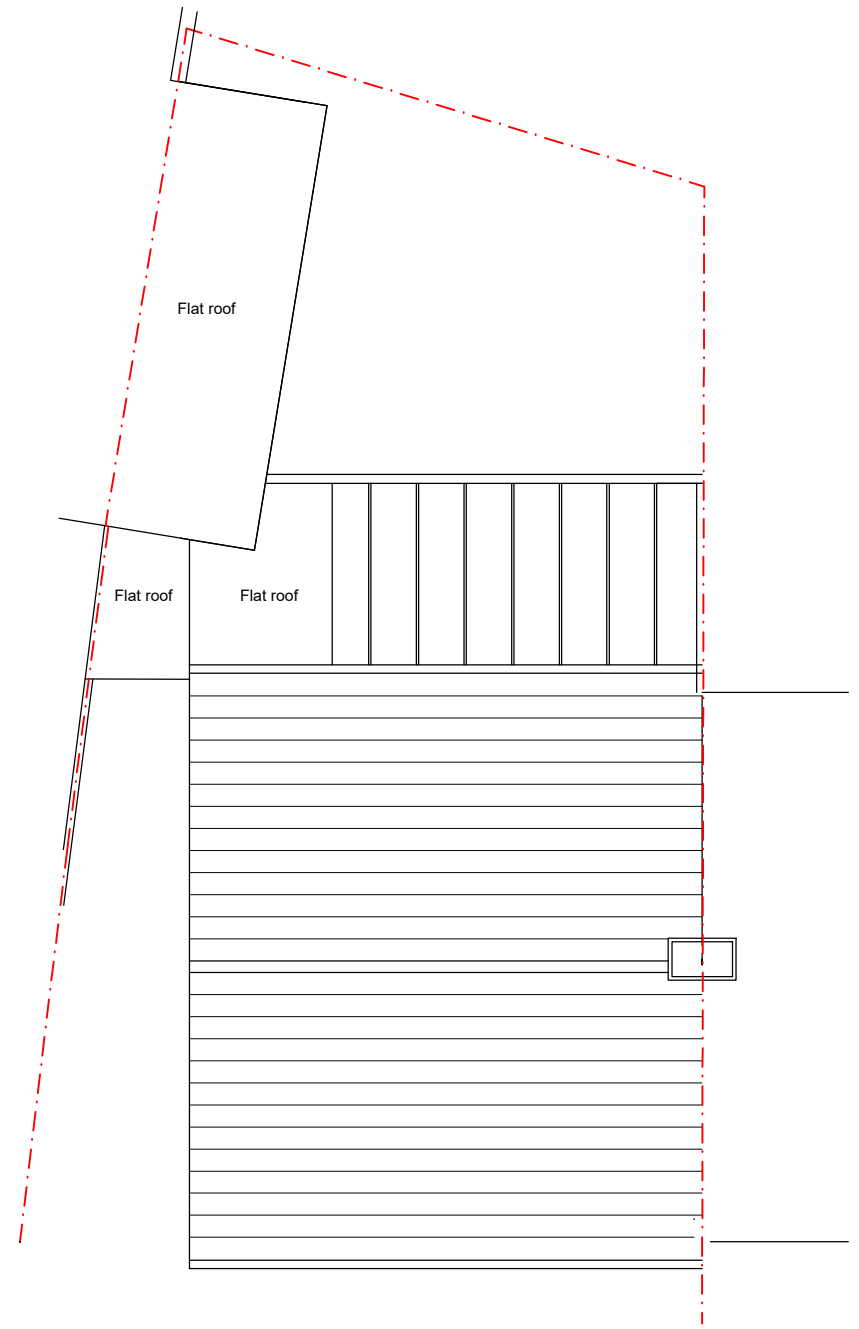

James Falconer
BUILDING DESIGN SERVICES

Email: james.falconer.bds@gmail.com
Mobile: 0790 350 7938

Client
Project
36 Beechfield Road,
Erith,
DA8 3BB

Drawing PLANNING Existing Ground Floor & Roof Plan		
Drawing No. 9310/10	Rev	Scale 1:100@A3
Date 03-11-2021	Drawn by JF	Checked by