
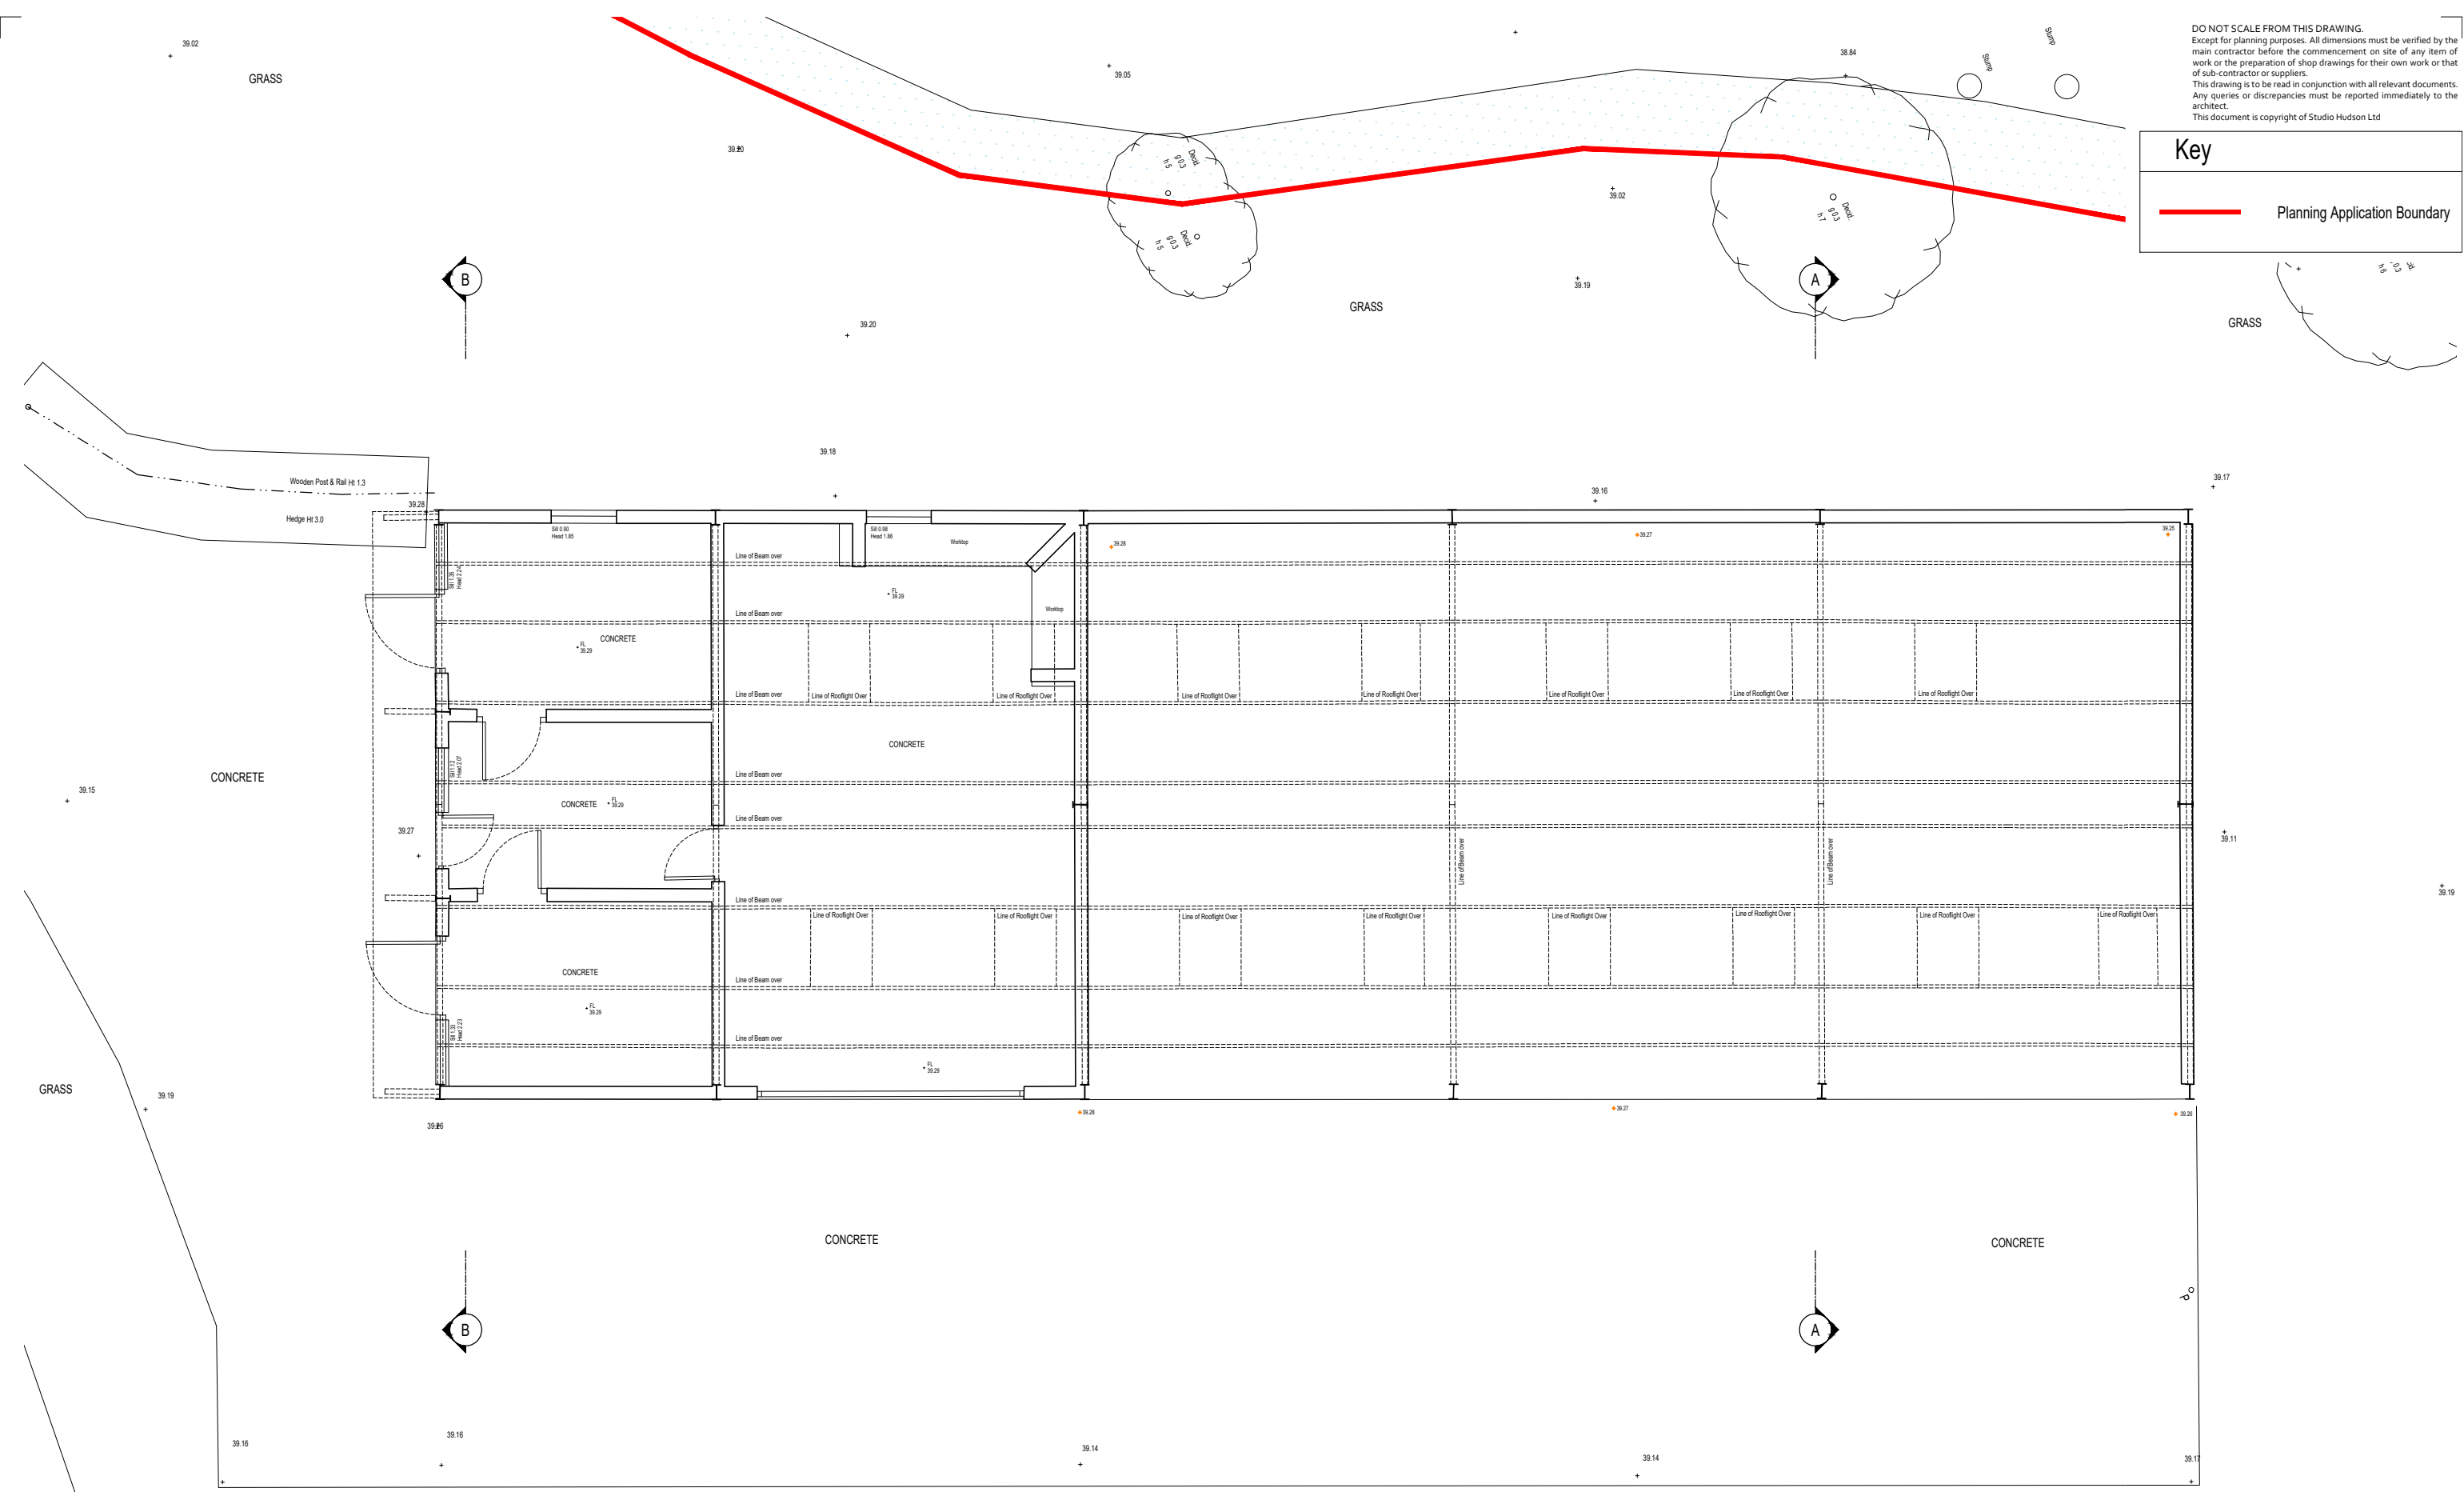


DO NOT SCALE FROM THIS DRAWING.
 Except for planning purposes. All dimensions must be verified by the main contractor before the commencement on site of any item of work or the preparation of shop drawings for their own work or that of sub-contractor or suppliers.
 This drawing is to be read in conjunction with all relevant documents. Any queries or discrepancies must be reported immediately to the architect.
 This document is copyright of Studio Hudson Ltd

Key


 Planning Application Boundary



1 PLAN
 Existing Ground Floor Plan

Scale 1:100

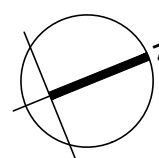
0m 2m 4m 6m

 **STUDIO HUDSON architects**

Studio Hudson Ltd. 2 Wilman Road, Royal Tunbridge Wells, Kent. TN4 9AJ
 t: 01892 673 158 e: info@studio-hudson.co.uk
 www.studio-hudson.co.uk

For planning submission purposes only

Issued for discussion November 2021

Project: Newlands, Delaware Farm Hever Road, Edenbridge.TN8 7LD	Date: Nov 2021	
Drawing Title: Existing Floor Plans	Scale: Noted @A3	
Drawing Number: 20017a-E-300	Rev: -	