

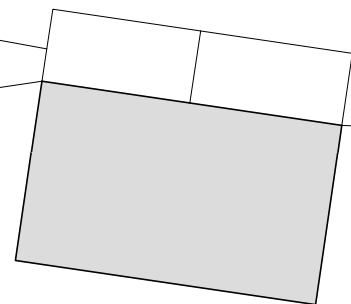
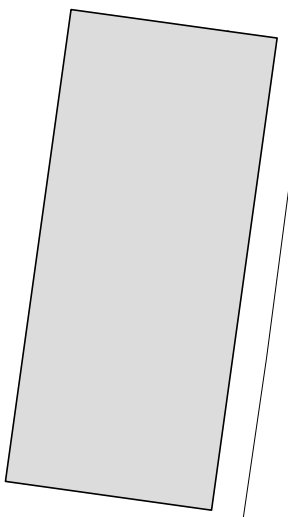
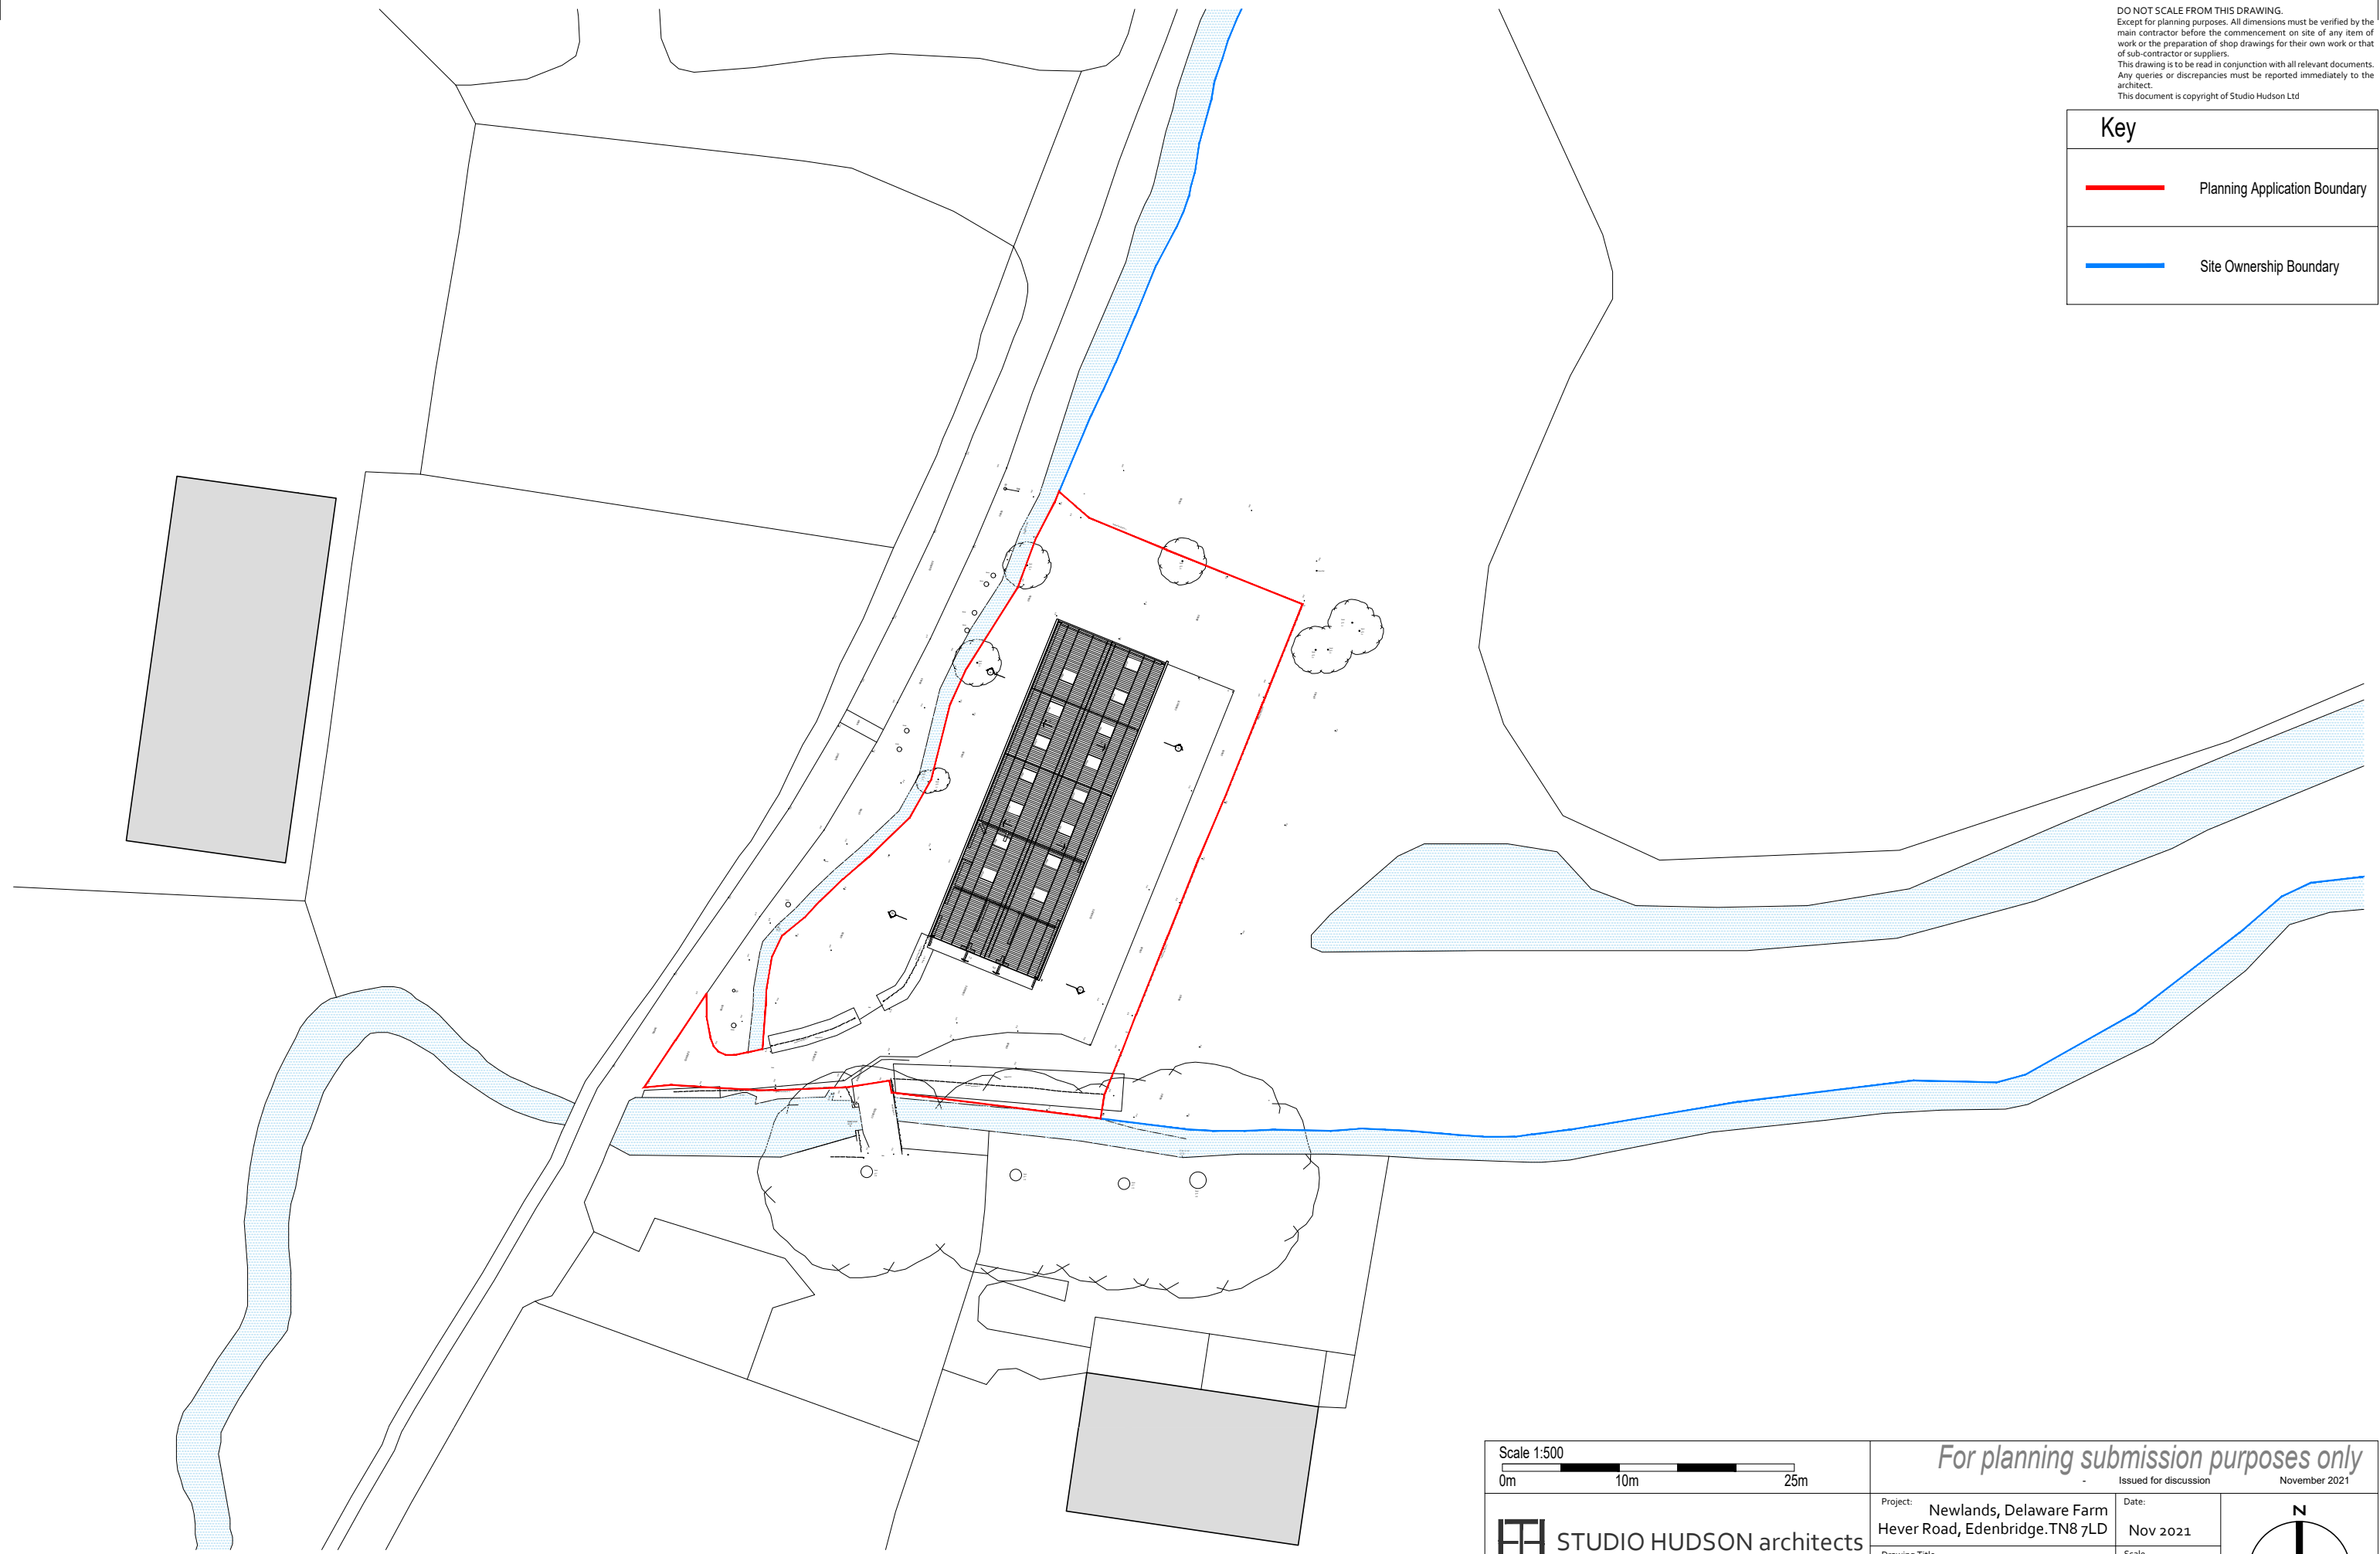



DO NOT SCALE FROM THIS DRAWING.
 Except for planning purposes. All dimensions must be verified by the main contractor before the commencement on site of any item of work or the preparation of shop drawings for their own work or that of sub-contractor or suppliers.
 This drawing is to be read in conjunction with all relevant documents. Any queries or discrepancies must be reported immediately to the architect.
 This document is copyright of Studio Hudson Ltd

Key	
	Planning Application Boundary
	Site Ownership Boundary



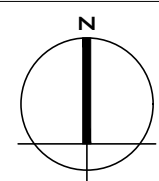
1 PLAN
Existing Roof Plan

Scale 1:500
 0m 10m 25m

 **STUDIO HUDSON architects**

Studio Hudson Ltd. 2 Wilman Road, Royal Tunbridge Wells, Kent. TN4 9AJ
 t: 01892 673 158 e: info@studio-hudson.co.uk
 www.studio-hudson.co.uk

For planning submission purposes only
 Issued for discussion November 2021

Project: Newlands, Delaware Farm Hever Road, Edenbridge.TN8 7LD	Date: Nov 2021	
Drawing Title: Existing Roof Plan	Scale: Noted @A3	
Drawing Number: 20017a-E-201	Rev: -	