



SCALE 1:100 0 3000 6000 9000mm

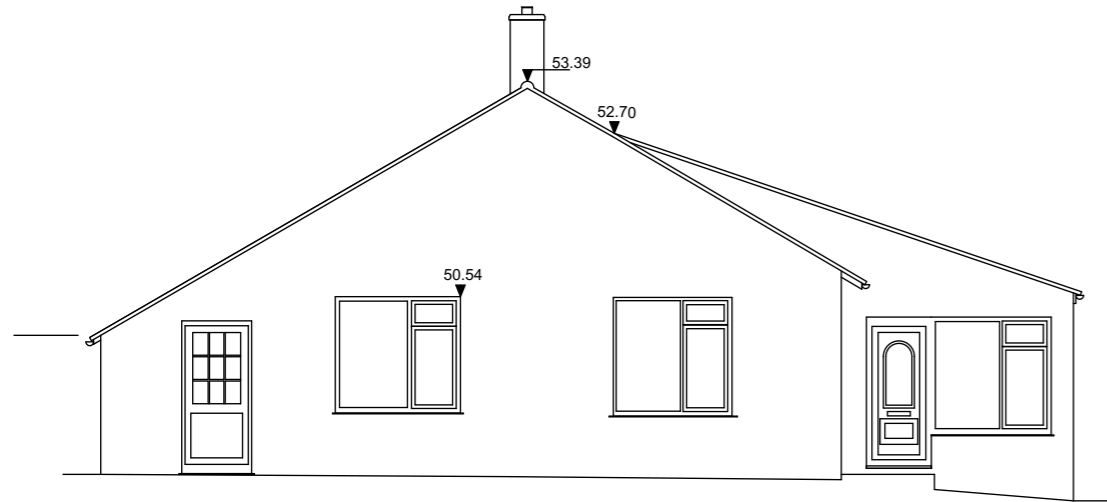


Datum 45.00m

South Elevation

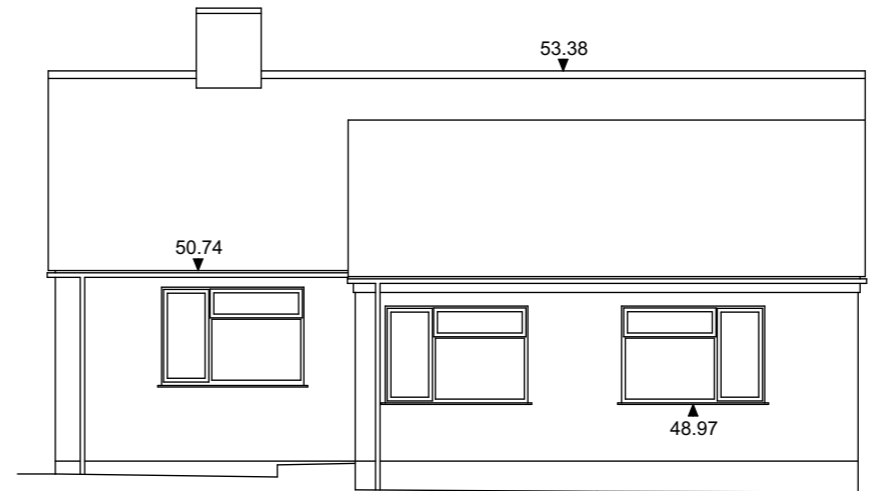


Datum 45.00m

East Elevation

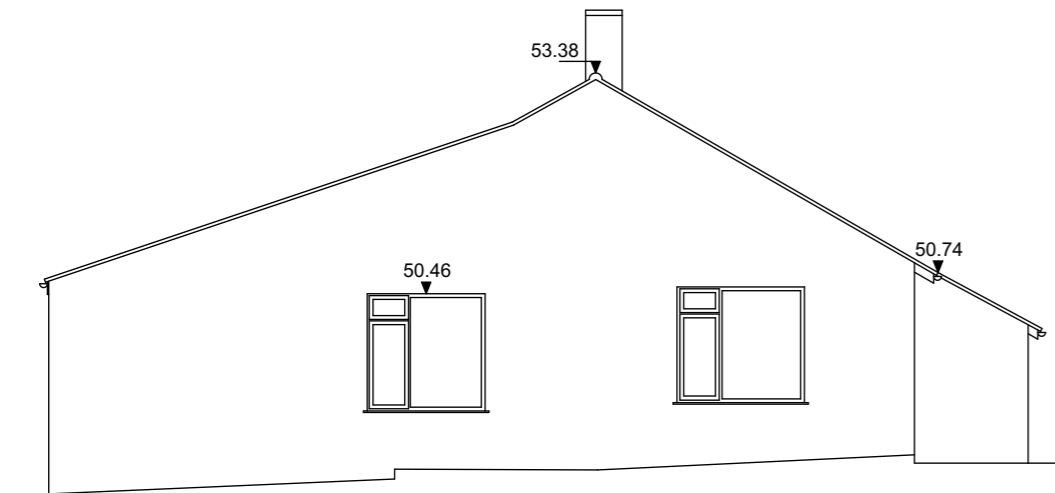

Datum 45.00m

North Elevation

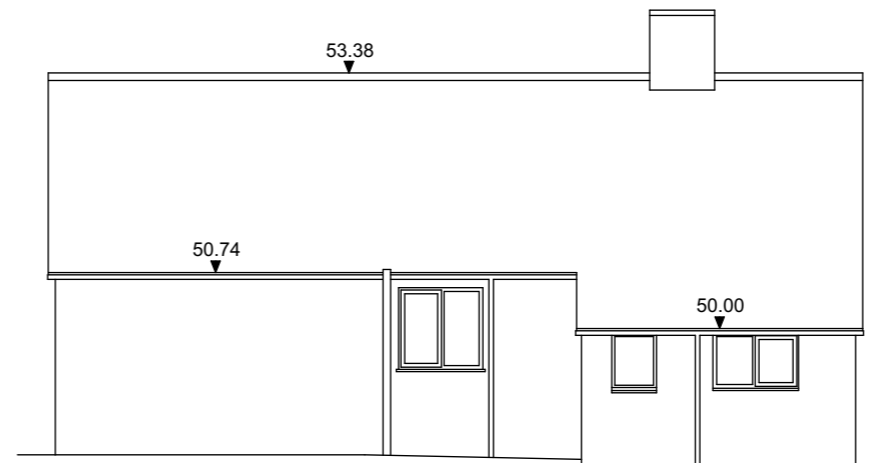

Datum 45.00m

West Elevation

SG PEGLAU
EYRIN
SWANPOOL
FALMOUTH
TR11 5BD
peglau@onetel.com
07717 222 527

Fowley Family

Job Title

Clarence Road

20
Clarence Road
Cornwall
PL25 5NL

Drawing Name

EXISTING

SitePlan (5)

Drawing Status

Planning Application

Drawn by

SG Peglau

Date 25/08/21

Checked by

SG Peglau

Date 25/08/21

Drawing Scale

1:100 @ A3

Layout ID

450A3_SK5_03

Status

B

Revision