


MR & MRS S MULLEN 15b TRECCARN CLOSE EXISTING ELEVATIONS

EXISTING FINISHES


- Roof - Man-made concrete roof tiles.
- Walls - Red brick walls.
- Doors and Windows - White uPVC double glazed doors and windows.
- Soffits, Fascias and Cladding - White uPVC to match windows and doors.

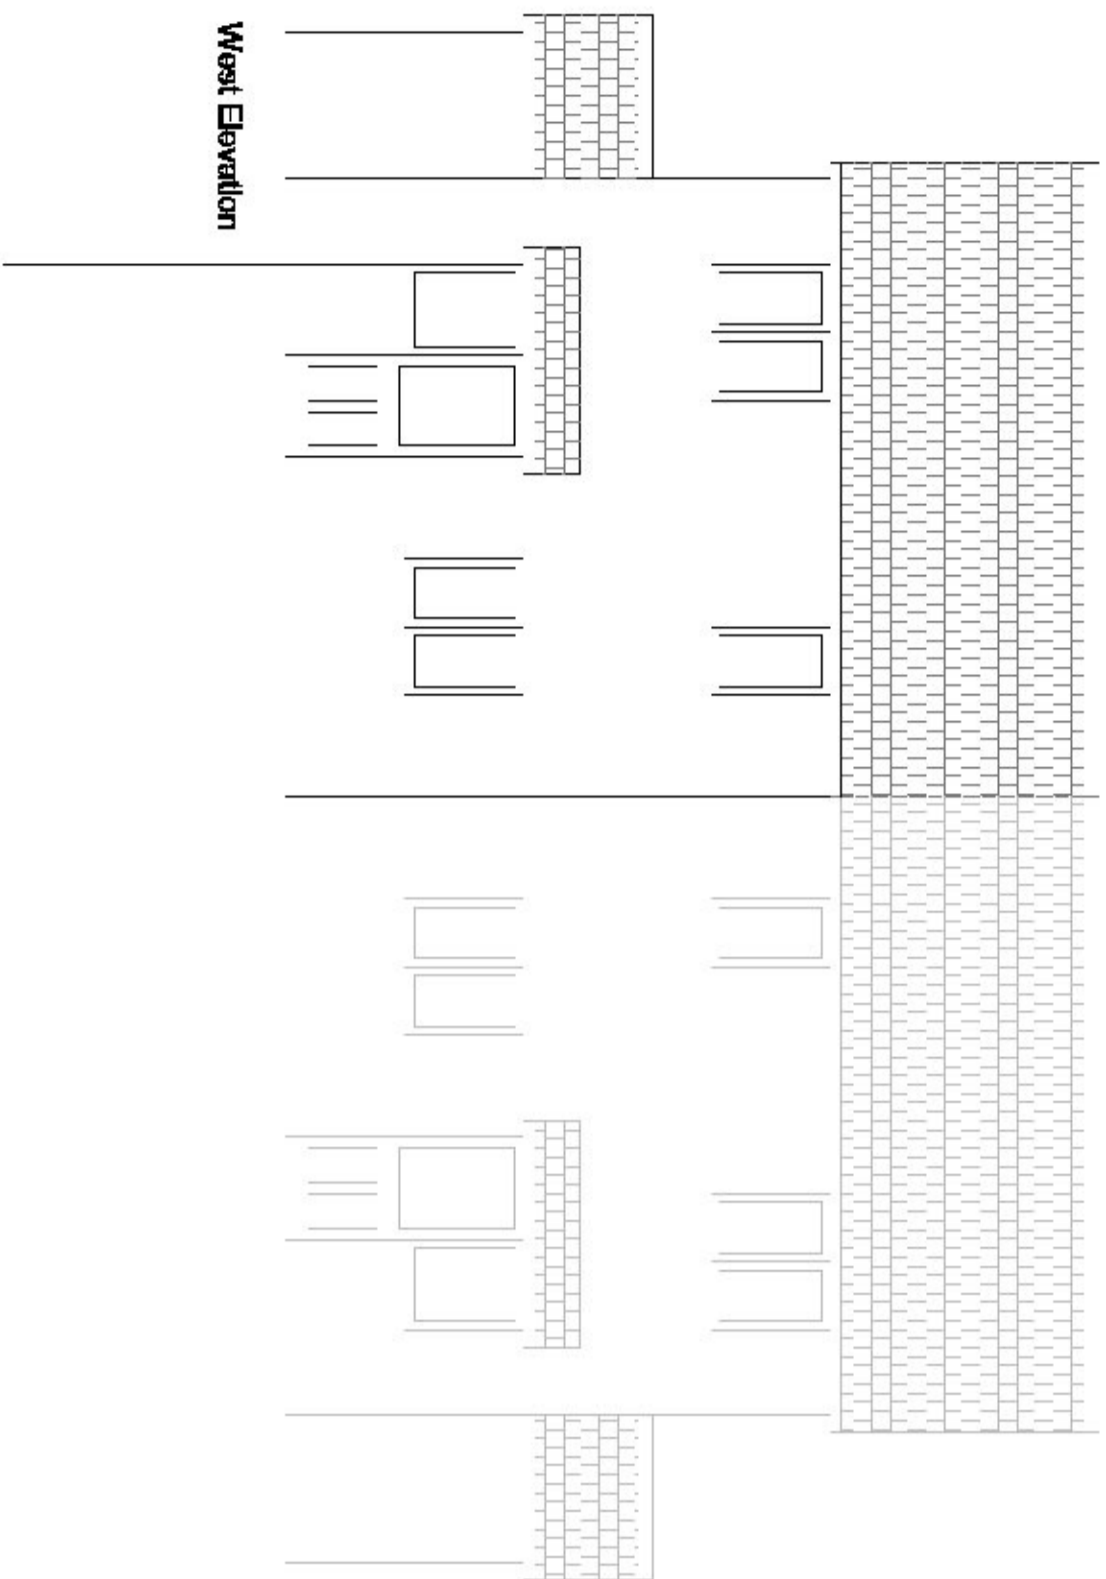


West Elevation



South Elevation

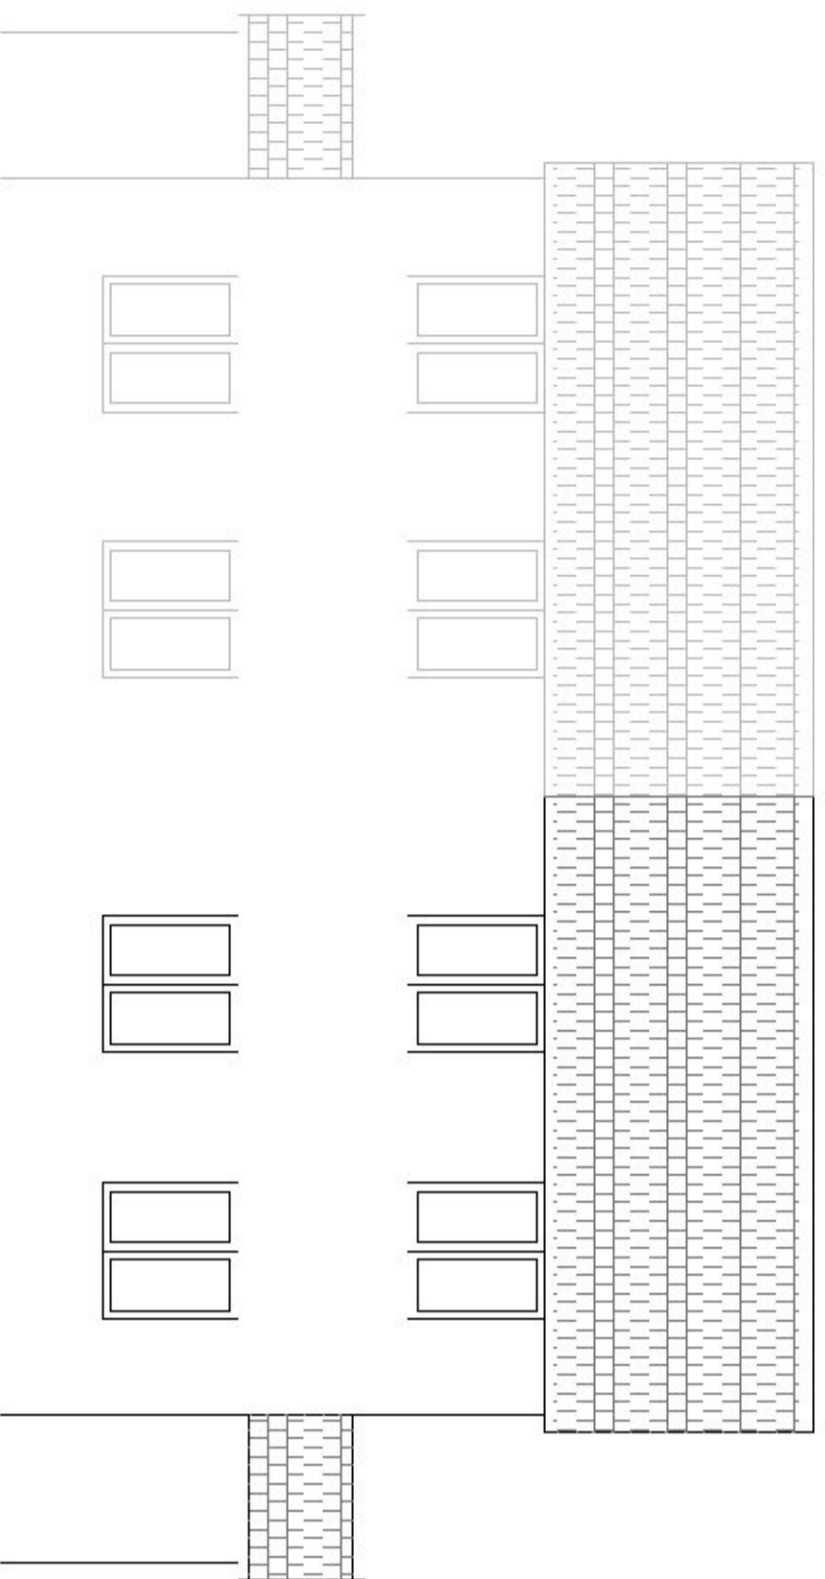


East Elevation

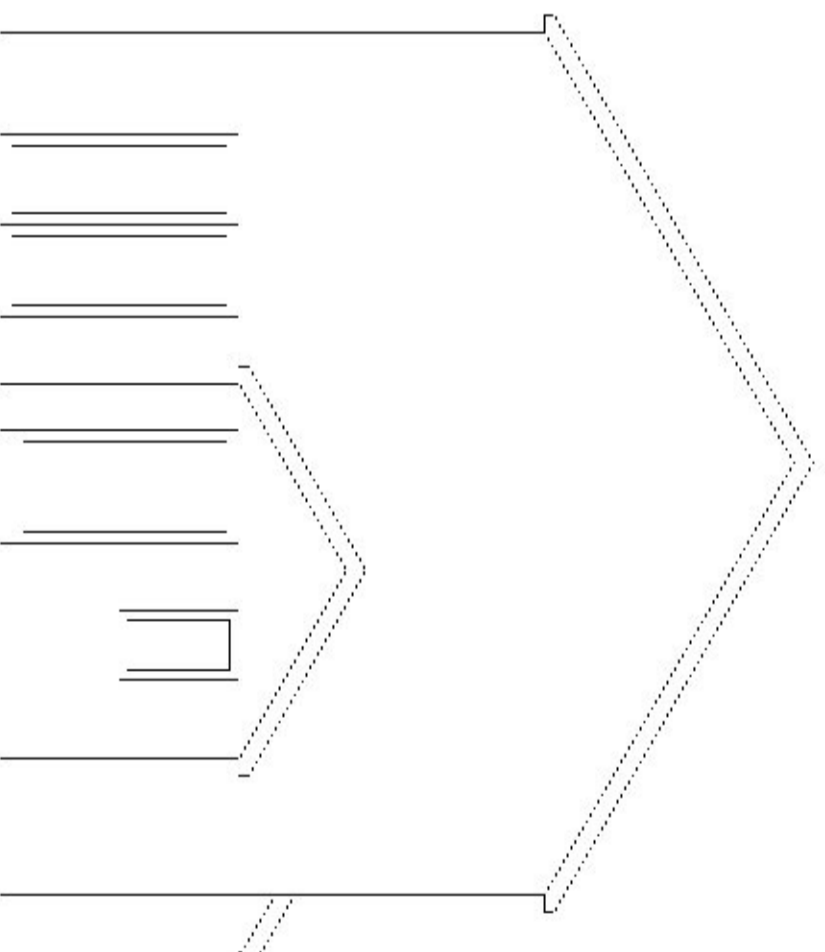

North Elevation

15B.04

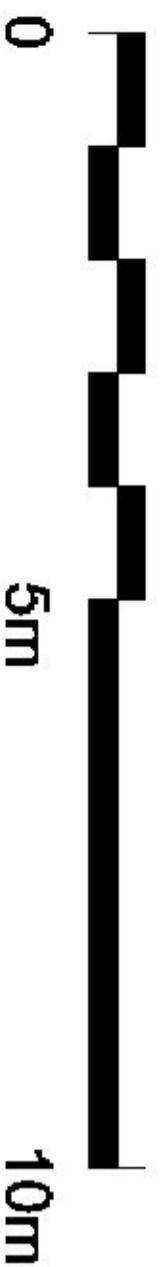

Scale Bar

<p>Kensey Building Services Ltd Lower Trevallett Farmhouse St Thomas LAUNCESTON Cornwall PL 15 8SJ</p>		<p>Mr and Mrs S Mullen 15b Treccarn Close LAUNCESTON Cornwall PL 15 7LN</p>	
<p>Existing Elevations</p>		<p>Nov 2021</p>	
<p>Drawn: MJJ</p>	<p>Scale / Size: 1:100 @A3</p>	<p>Date: Nov 2021</p>	