


1 EXISTING FRONT FACADE ELEVATION
Scale: 1:25

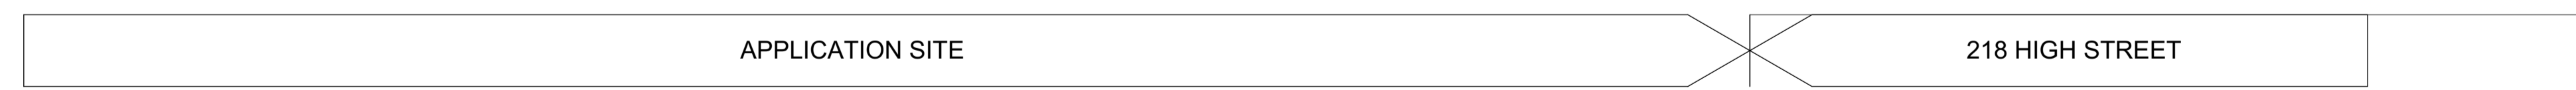

NOTES:
Do not scale from this drawing. All dimensions shown are for reference only and should be verified on site by the principle contractor.
Contractor to advise on fixing details and ensure stability and strength of construction, with no dangerously sharp corners or edges.
Contractor to provide setting out and ROD drawings for Designer approval prior to construction.
When drawings have been issued as DXF / DWG or other electronic means the Designer cannot be held responsible for the accuracy of data within your CAD system after transformation. The recipient is advised to use the translated data only as a "background" for drawing purposes.
All services to follow Local Authorities, BCO and Environmental Health requirements, and to Service Engineer's design.
All structure to follow Structural Engineer's design with compliance to Building and Fire regulations.
Contractor to ensure that all Landlord's Guidelines / requirements are met.

Daytrip Studio Ltd
Studio 1
102a Albion Drive
London
E8 4LY
T: 020 3803 6854
mail@daytrip.studio
Copyright of Daytrip Studio Ltd 2020

Unless indicated below, this drawing is for information only.
Do not scale. Use figured dimensions only. All dimensions to be checked on site.

Issue/Revision	Date	Rev
ISSUED FOR PLANNING	17/12/21	/

Project	Minimum	Maximum
Subject	Front Elevation - Existing	
Scale	1:25	
Original Size	A1	
Date	17.12.21	
Drawing No.	2122_00_003	