


SCALE BAR 1:50

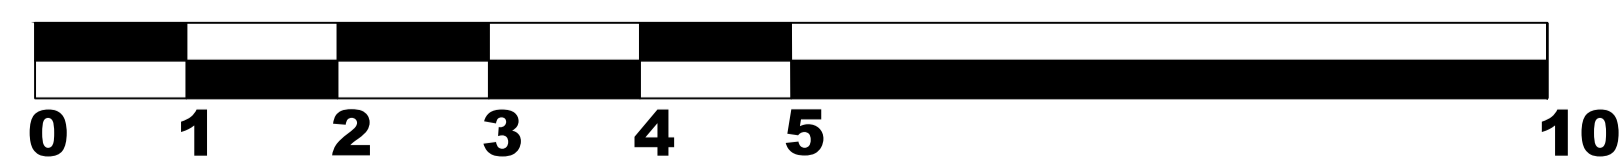

REV MARK	REVISION DESCRIPTION	REVISION DATE
JAG TECHNICAL SERVICES LIMITED <small>E-MAIL: JAMES.GRAINGER@JAGTECHNICALSERVICESLIMITED.CO.UK PHONE: 07549706774 WEBSITE: WWW.JAGTECHNICALSERVICESLIMITED.CO.UK</small>		
DRAWING TITLE	PROPOSED EAST AND WEST ELEVATION VIEWS	
CONTRACT	MR. STUART WEATHERLEY, 1 THE SIDINGS, CORNHILL ON TWEED, TD12 4TS	
MODELLED BY	JAG	ISSUE DATE
CONTRACT NO	C1081	SCALE 1:50 @ A1
DRAWING No	11	REVISION No.

