

Only written dimensions are to be worked from.

All dimensions to be checked on site by the contractor
 and any discrepancies must be reported before work
 commences.

There is a requirement to comply with the procedures set
 down in the Party Wall (etc.) Act 1996 for some building
 works.

- These instances include:-
- New work over or on the boundary line with a neighbouring property owner.
 - Works involving excavation which is within 3 metres of a shared boundary structure or neighbouring building or up to 6 metres for significant excavation.
 - Alterations to an existing party wall structure.
- You should obtain further advice from a Party Wall Surveyor if there is any doubt regarding its application.

The CDM regulations 2015 apply to all construction projects. Clients, Designers and Contractors all have important duties under this act. If the project involves more than one contractor on site, then the client needs to appoint a Principal Designer and Principle Contractor.


- HSE must be notified if:
- work is expected to last longer than 30 days,
 - work will exceed more than 500 person days,
 - work will have more than 20 workers working simultaneously at any one time.

Before work begins the Principle Contractor is to complete a construction phase plan and continue compiling a Health and Safety file complying with the CDM 2015 regulations.


D & J May Architectural Services have no role within the project beyond the pre-construction phase.

Any building work within 3 metres of a public sewer or a lateral drain under the control of the local water authority needs consent by the water authority prior to commencement of work.

This drawing is produced for planning purposes only and may require amendments when checked against compliance with the building regulations.

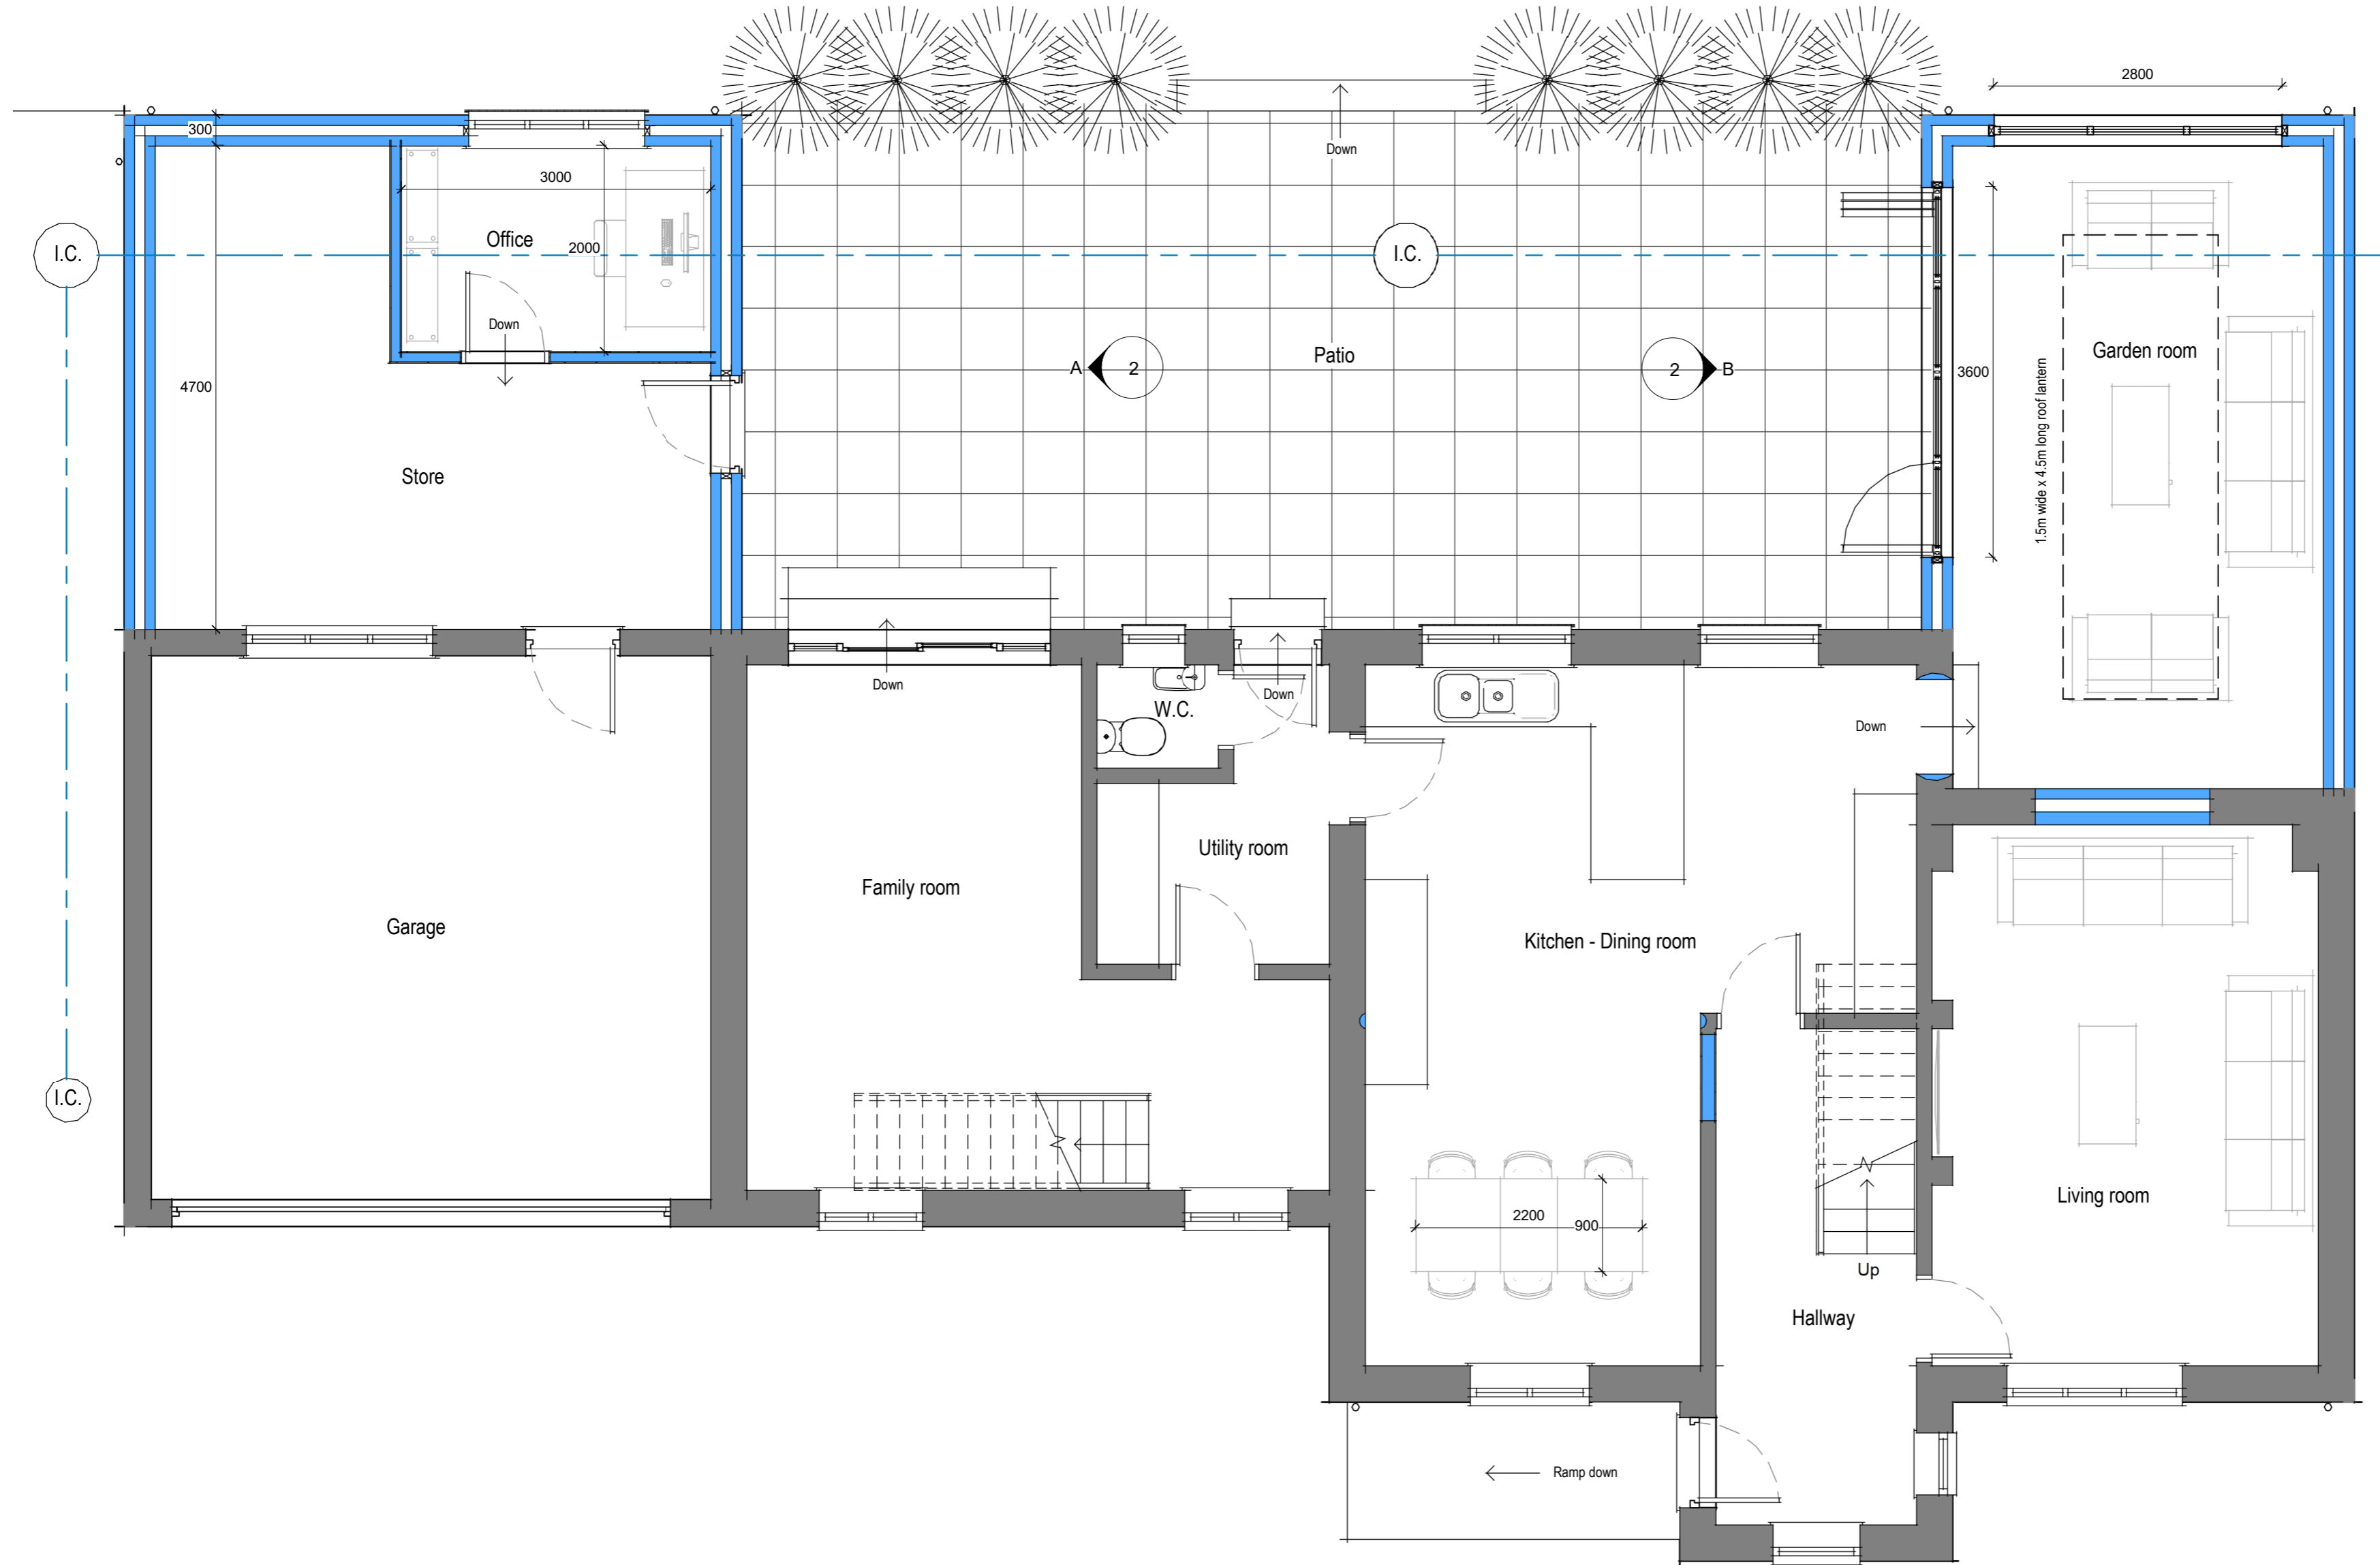

Ground Floor Plan
 1 : 50

 

A. 17.12.21 1. Amendments to clients request.

Revisions:

D & J May

Architectural Services

Tel: 01271 314477
 Email: info@dandjmay.co.uk
 www.dandjmay.co.uk

Client:
 Mr and Mrs Huxtable

Project:
 Single storey rear extensions
 & alterations
 Moorlands
 Pound Meadow
 High Bullen

Drawing title:
 Proposed Floor Plan

Drawing number: 021-076-4 Paper size: A2 Scale: As shown Rev: A