


NORTH WEST ELEVATION to front

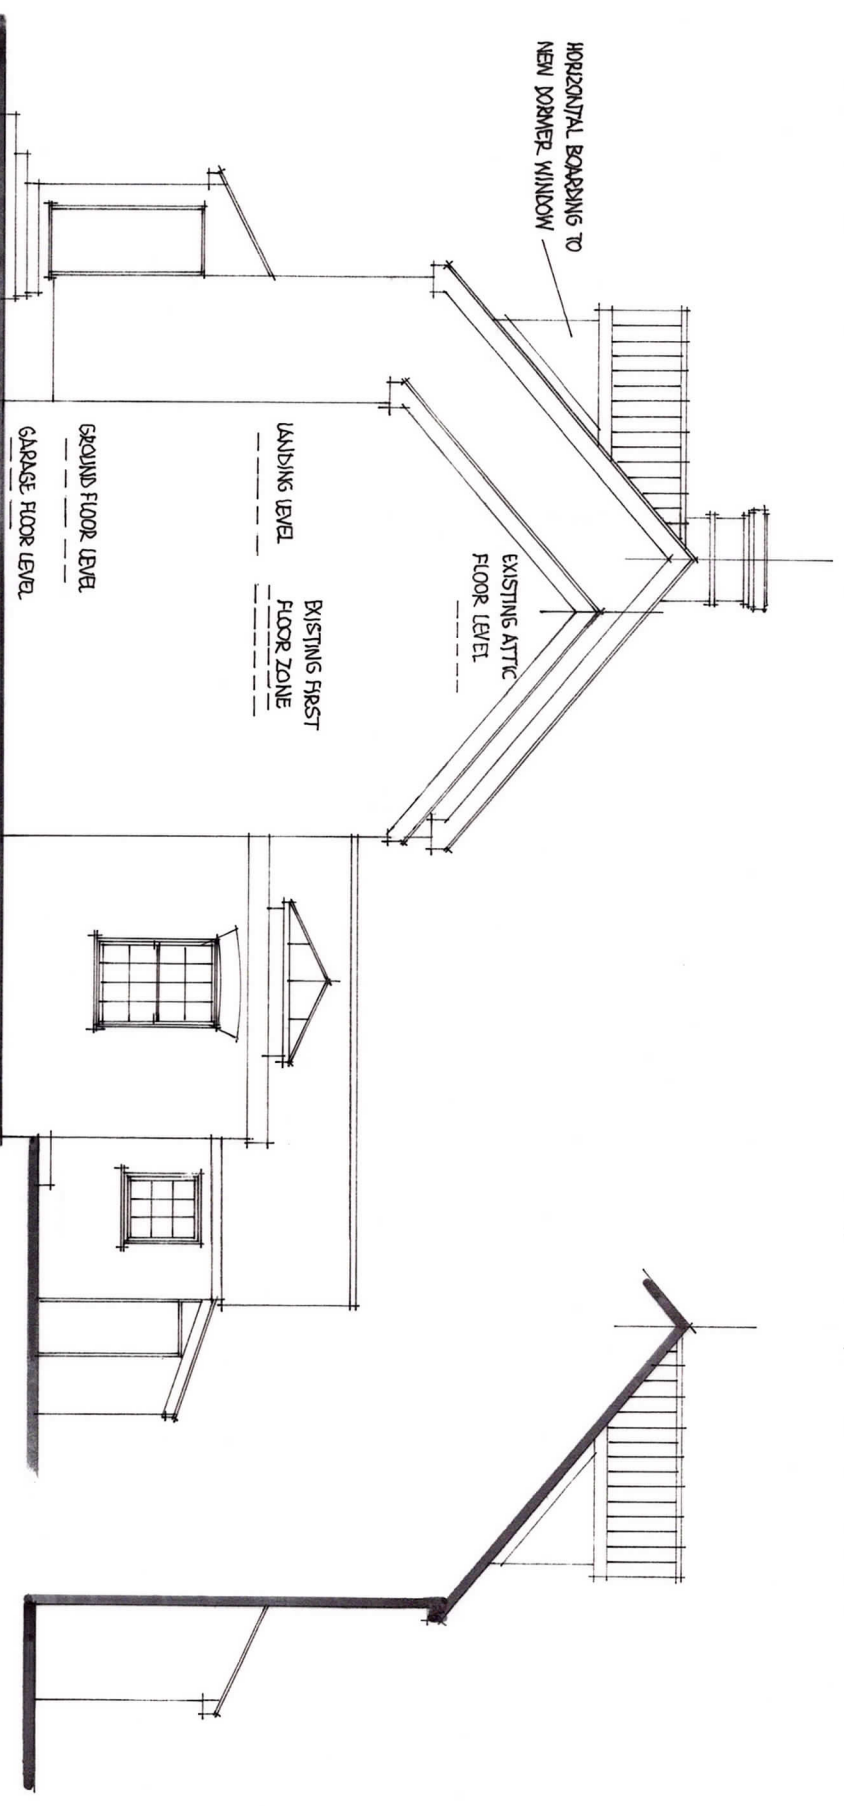


SOUTH WEST ELEVATION

RETURN ELEVATION



SOUTH EAST ELEVATION

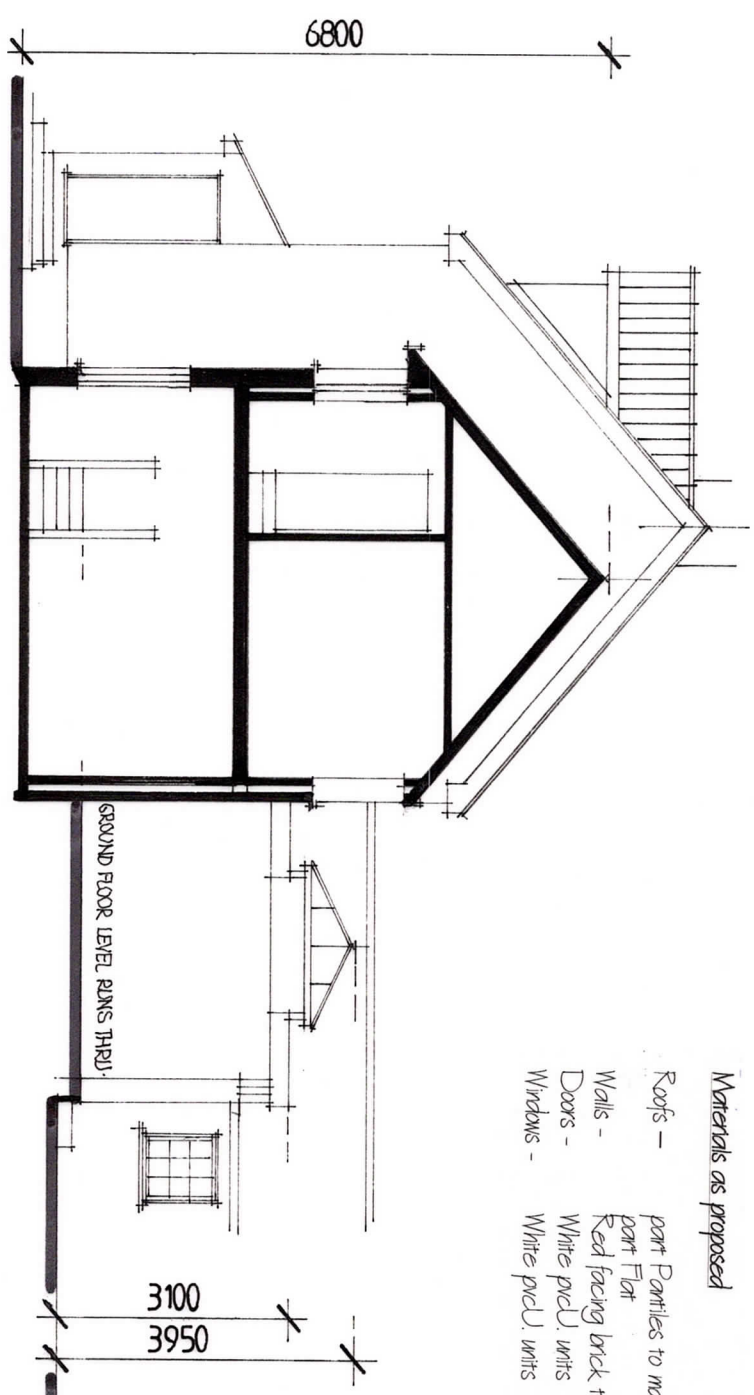

TYPICAL SECTION

- Materials as proposed
- Roofs - part Parities to match existing
 - Walls - part Flat
 - Doors - Red facing brick to match existing
 - Windows - White pvcU units
 - Windows - White pvcU units

Elevations as proposed

Proposed two storey side/ single storey rear extension & associated alterations
 2 Parkview Cottages, Wilderness Hill, Hritesham near Ipswich, Suffolk
 for Ricky and Emma Lea

Ian Smilie Architectural Services
 75 Camden Road, Ipswich IP3 8JN
 telephone 0473 714209
 Do not scale from this drawing
 if in doubt ASK

scale 1:100 @ A3

dra. number 2021164/ 05 rev