


Proposed two storey single sided rear extension & associated alterations
2 Parkview Cottages, Wildemess Hill, Hintsborn near Ipswich, Suffolk
for Ricky and Emma Lea

Floor plans as existing


scale 1:100 @ A3

Ion Smilie Architectural Services
75 Camden Road, Ipswich IP3 8JN
Telephone 01473 714209
Do not scale from this drawing
if in doubt ASK

GROUND FLOOR PLAN

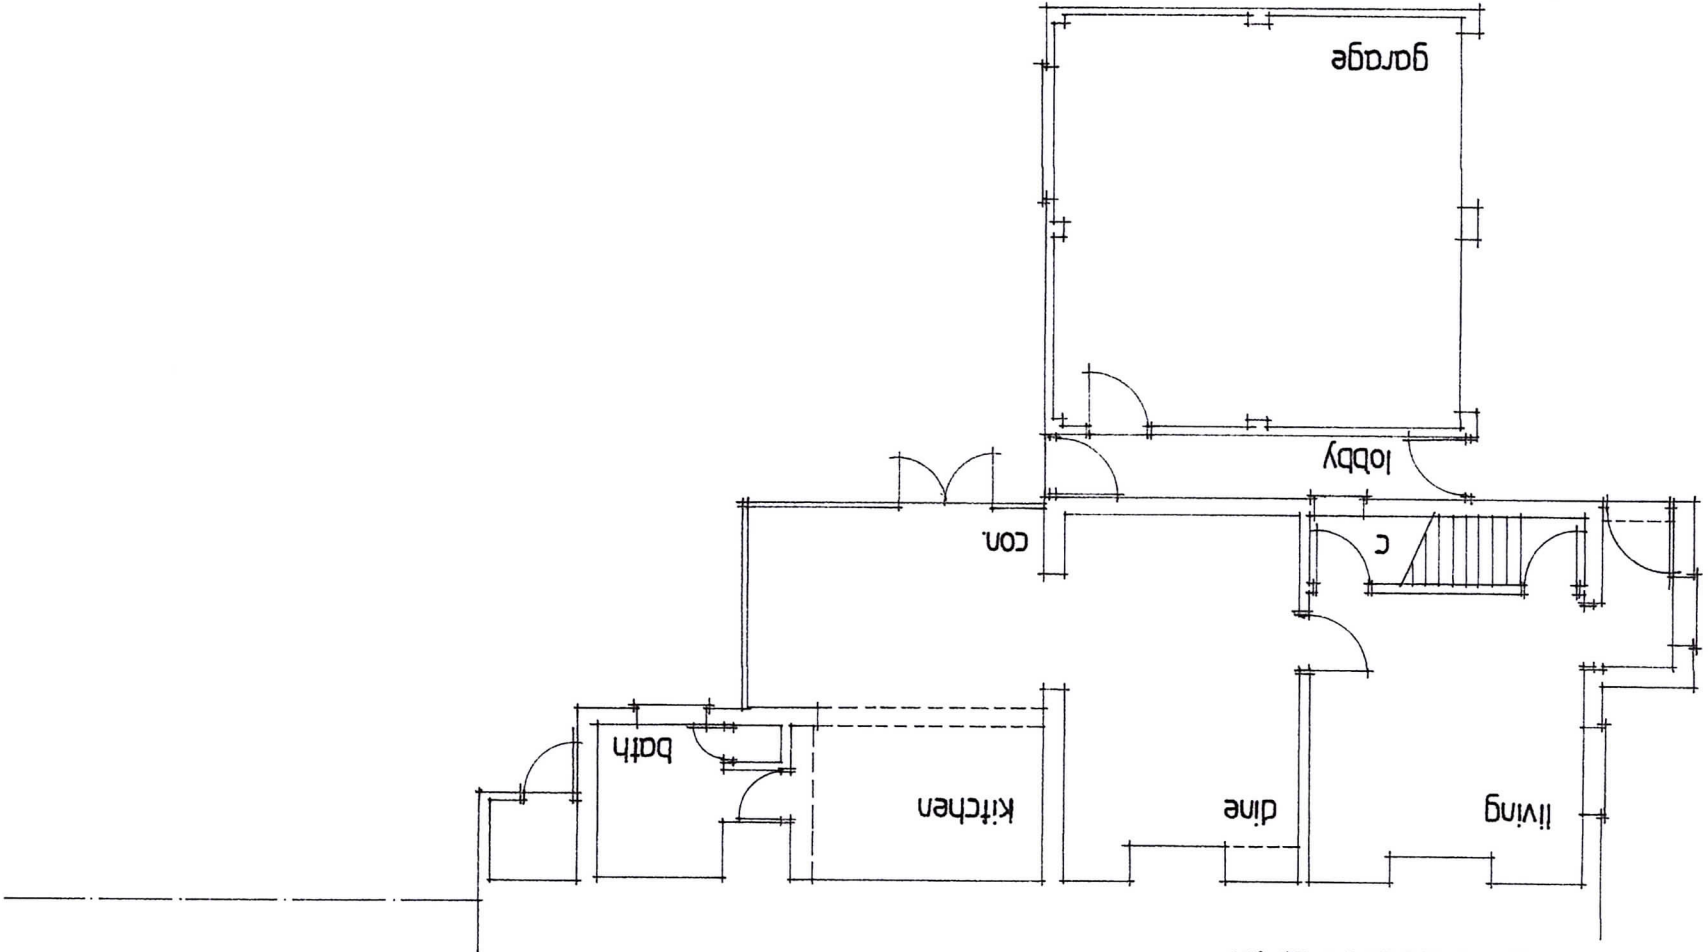

FIRST FLOOR PLAN

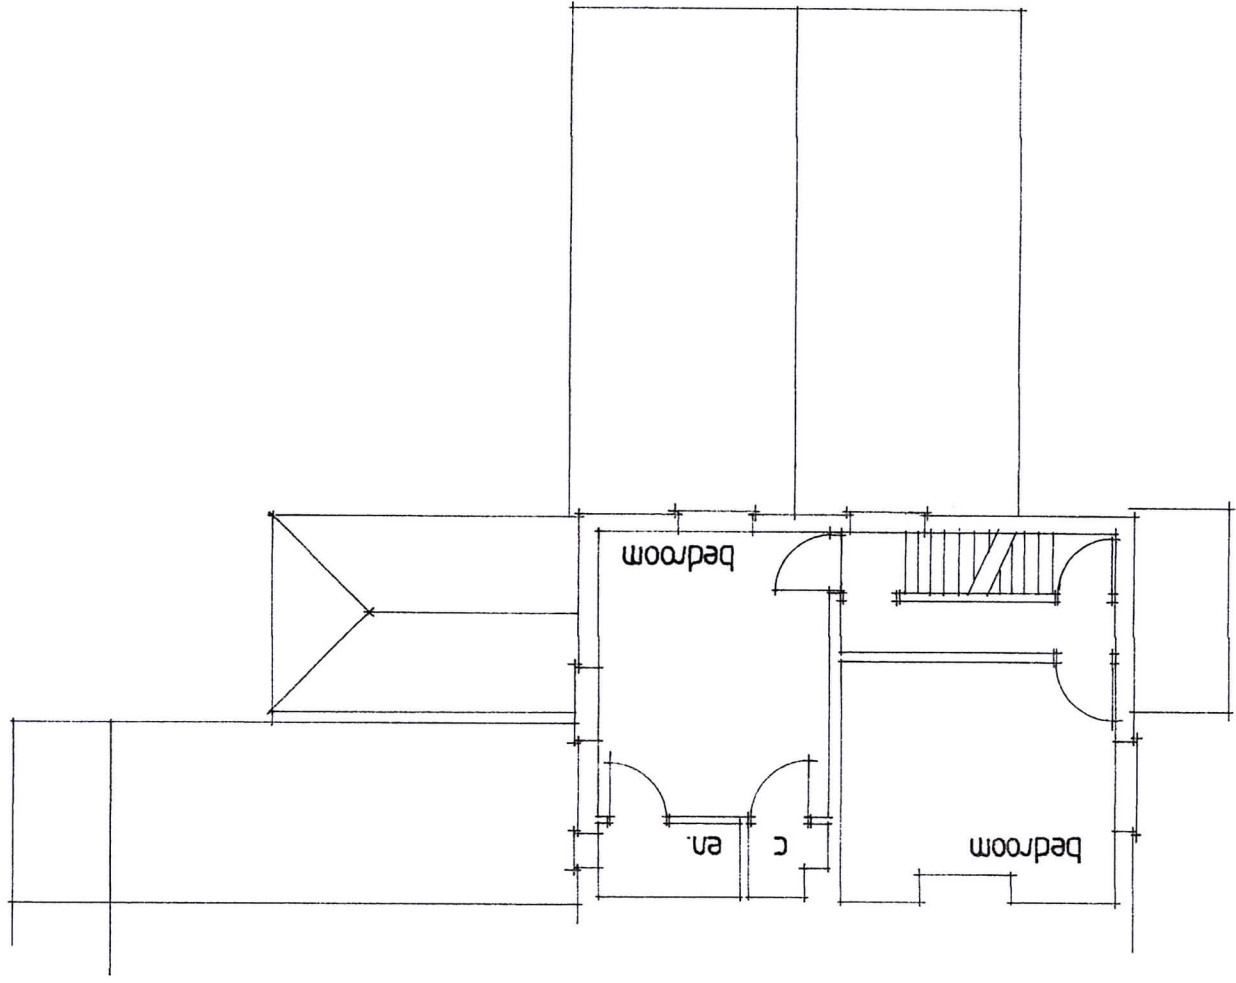

ATTIC PLAN

