



SOUTH WEST ELEVATION

Materials as existing

- Roofs - part Pantiles
part glazed panels
- Walls - Red facing brick
- Doors - White pvcU units
- Windows - White pvcU units

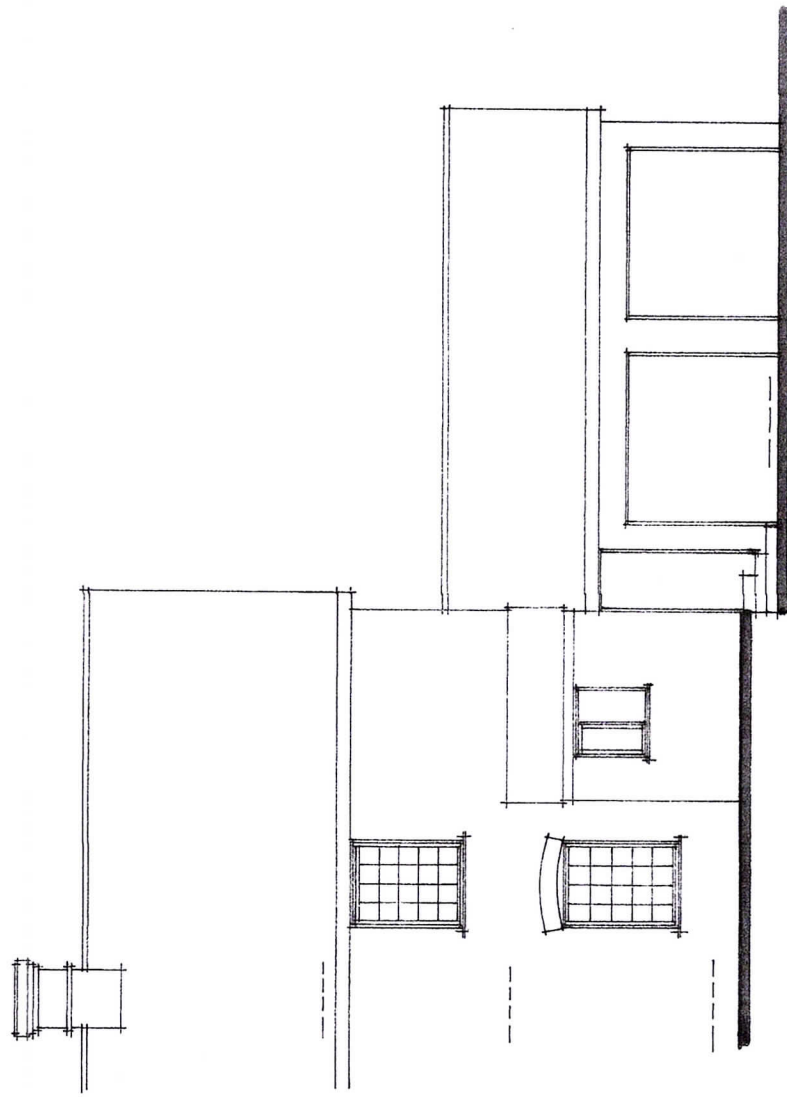

NORTH WEST ELEVATION to front

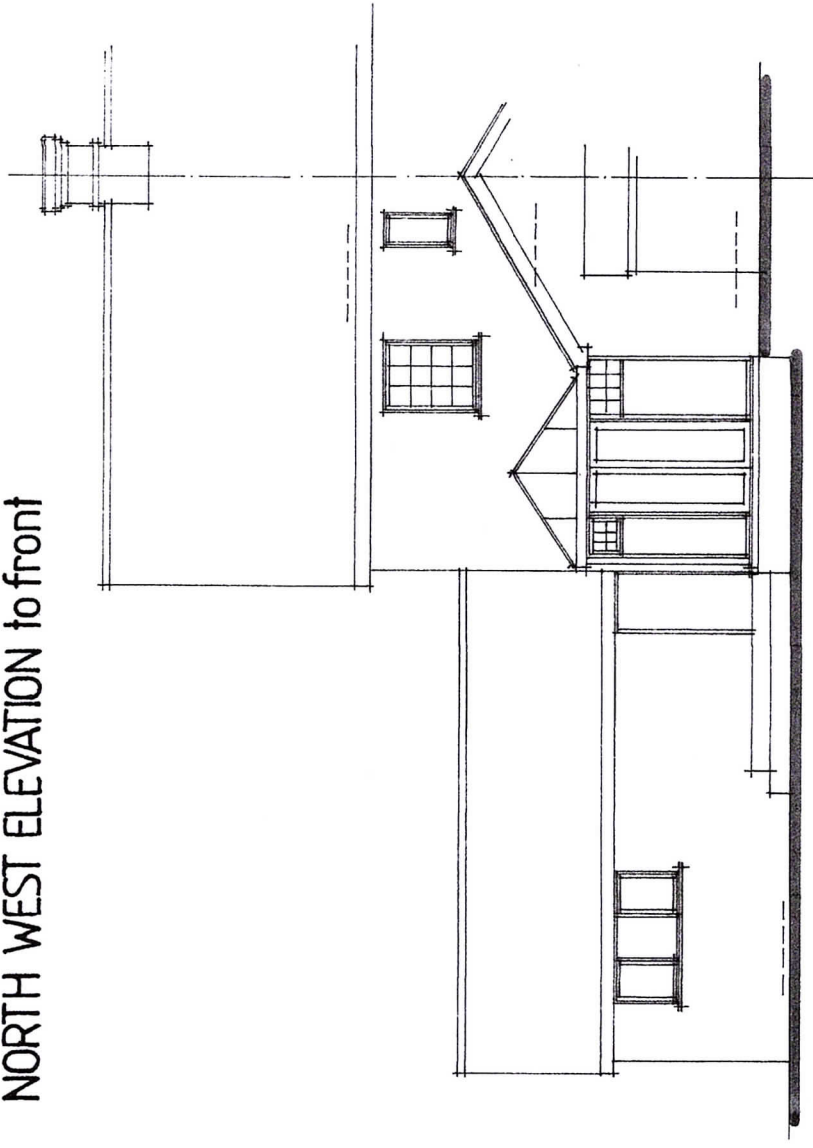

SOUTH EAST ELEVATION

Elevations as existing

Proposed two storey side/ single storey rear extension & associated alterations
2 Parkview Cottages, Wilderness Hill, Hittlesham near Ipswich, Suffolk
for Ricky and Emma Lea

scale 1:100 @ A3

drg. number 2021164/ 03 rev

lan Smilie Architectural Services
75 Camden Road, Ipswich IP3 8JN
telephone 01473 714209
Do not scale from this drawing
if in doubt ASK