
 


# The Cottages Site Plan

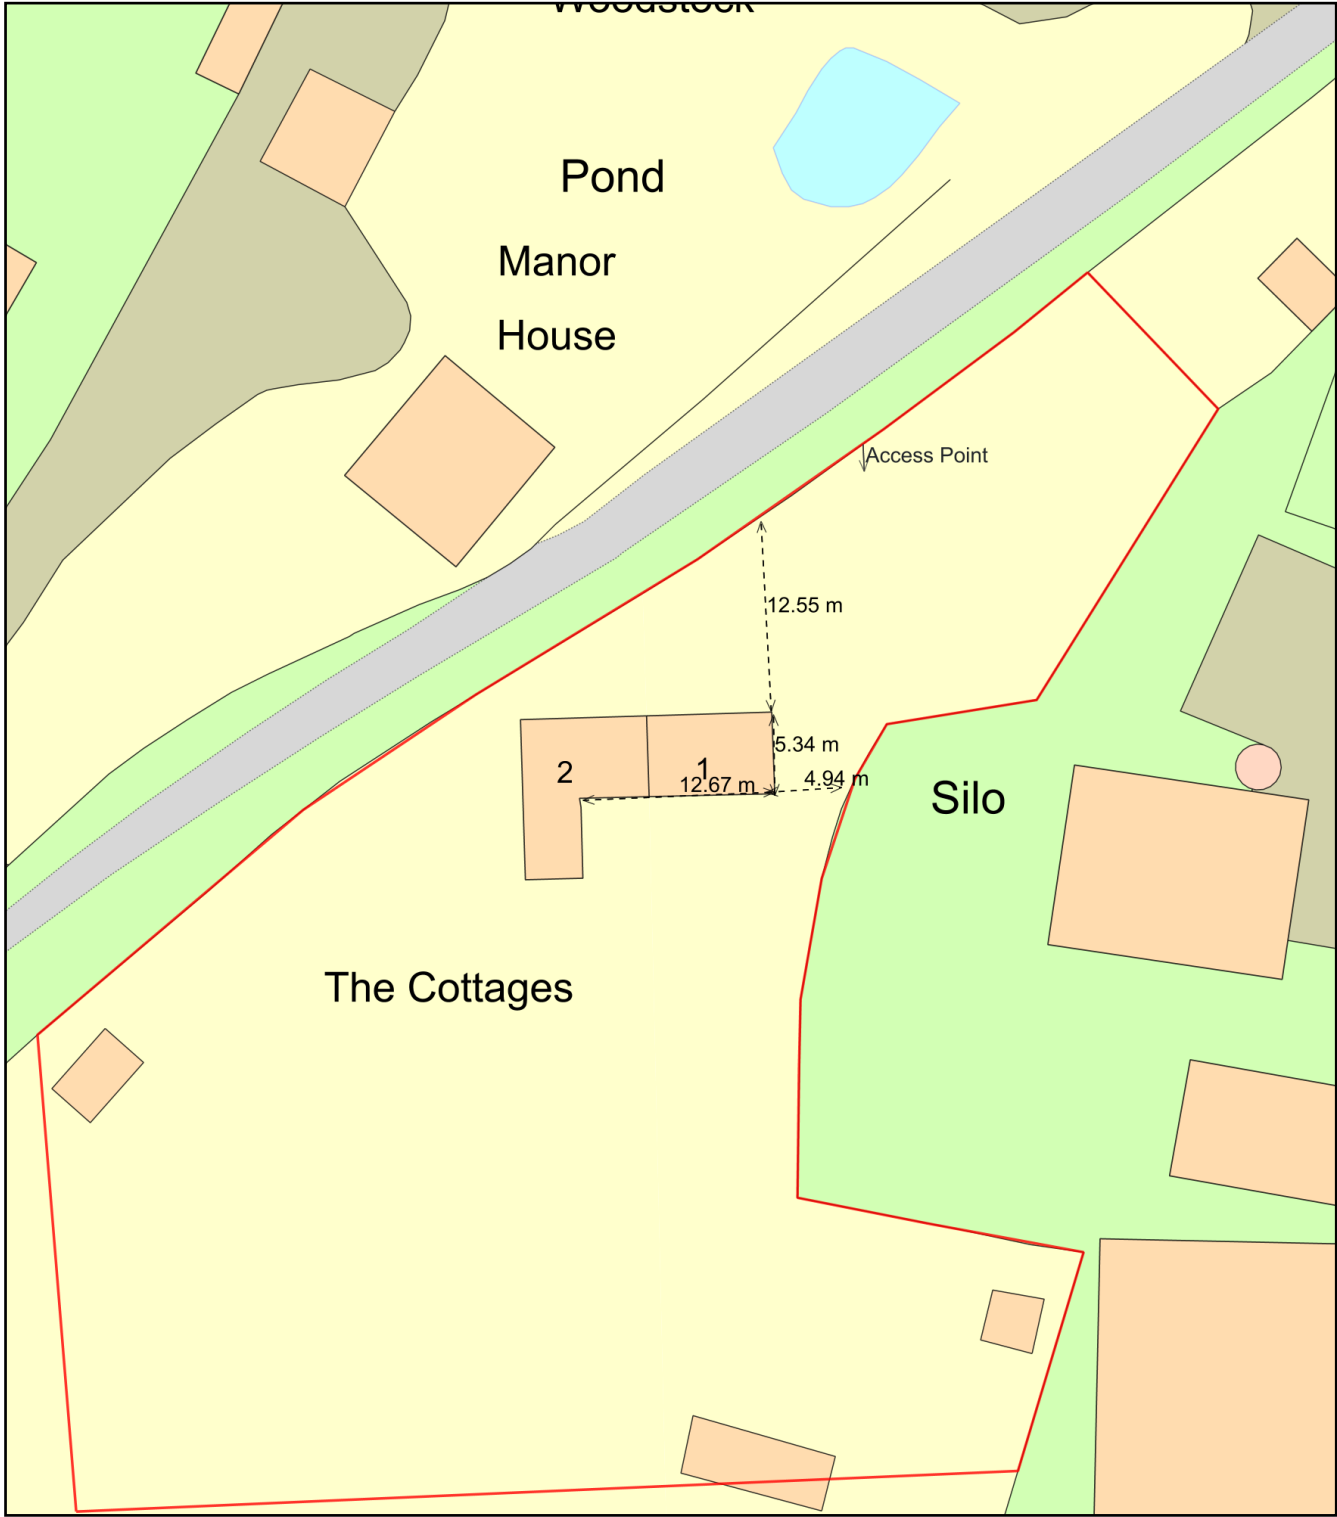

Plan Produced for: Mr & Mrs Wheeler  
Date Produced: 17 Dec 2021  
Plan Reference Number: TQRQM21351164811099  
Scale: 1:500 @ A4