



EXISTING SOUTH ELEVATION 1:100


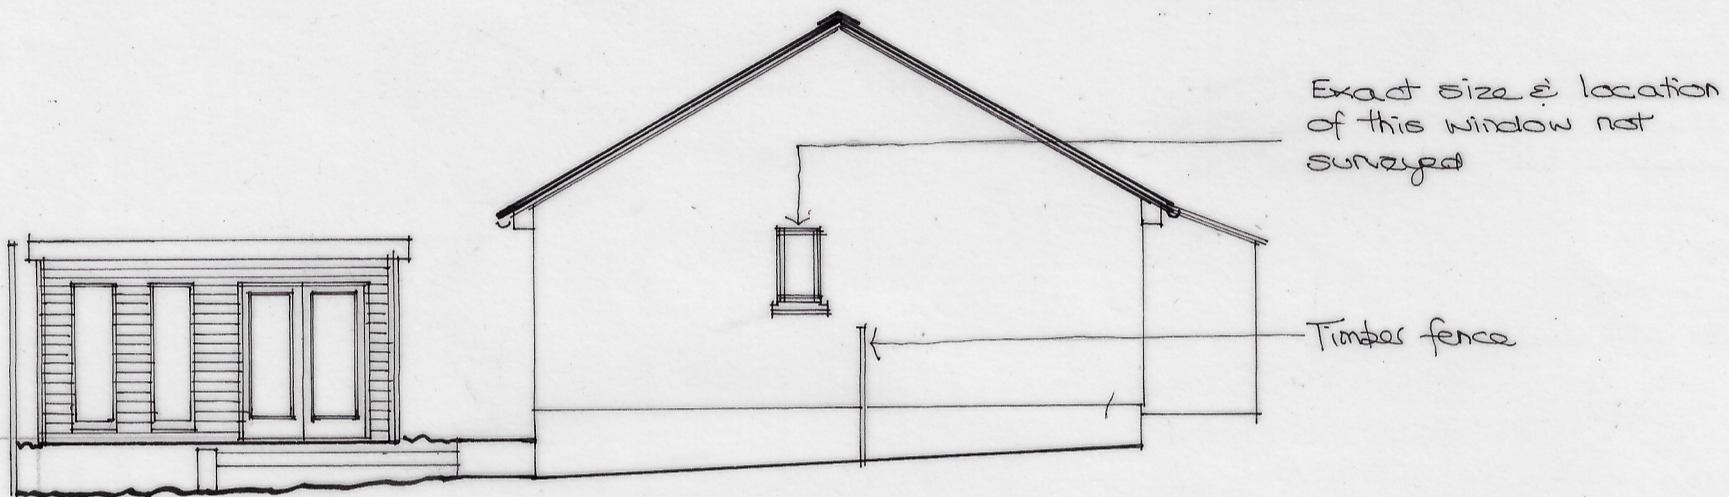


EXISTING NORTH ELEVATION 1:100

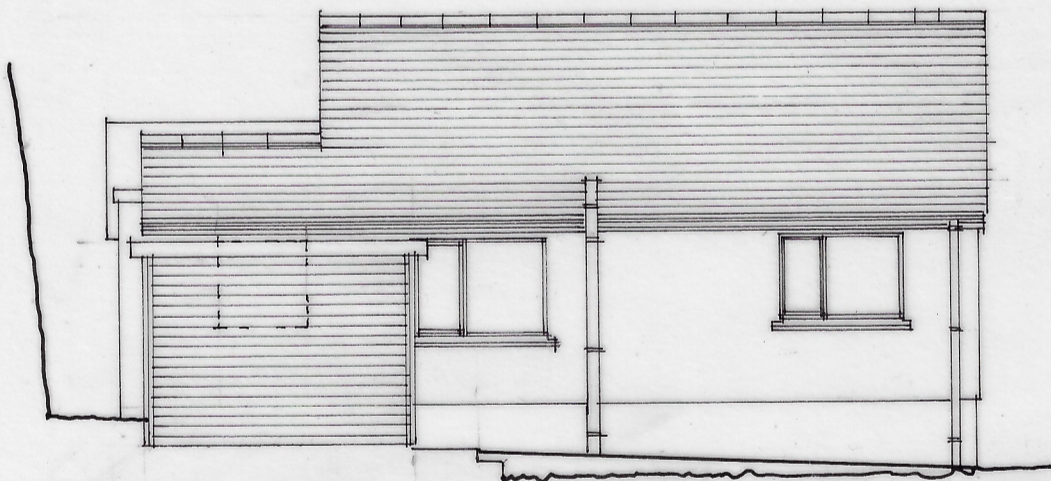


EXISTING EAST ELEVATION 1:100

Scale 1:100

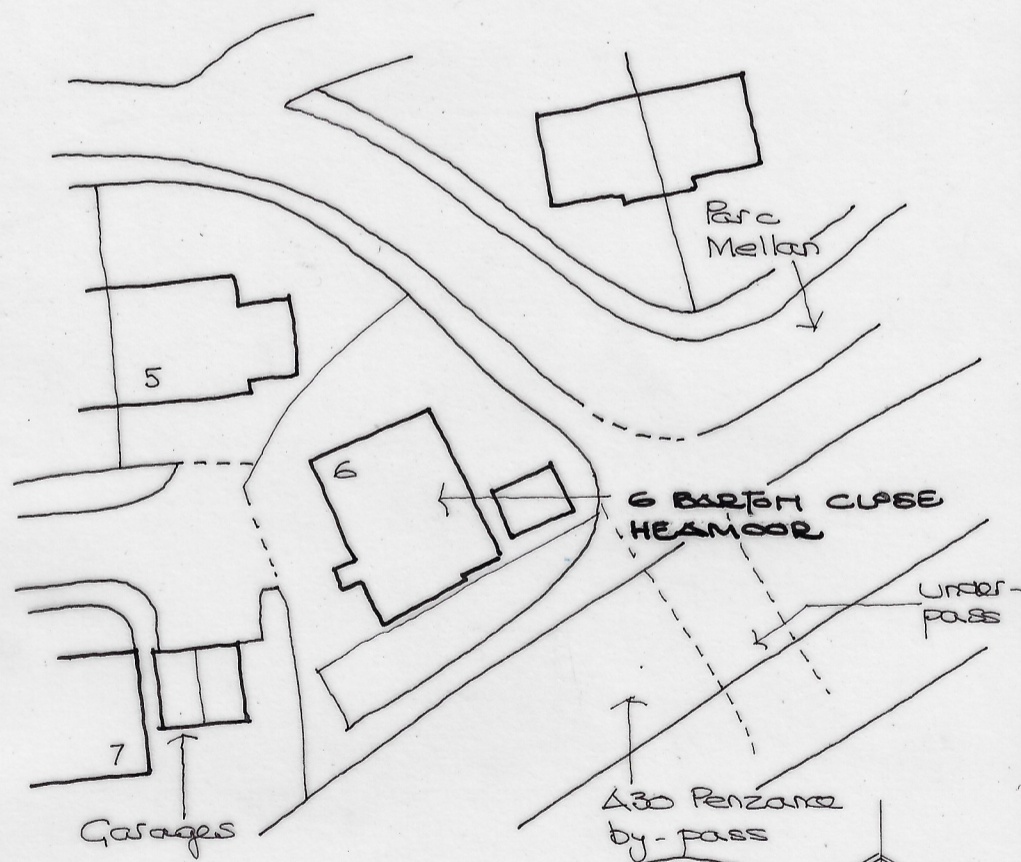 

EXISTING BLOCK PLAN 1:500

 

EXISTING FACING MATERIALS

Interlocking concrete roof tiles, felled flat roof over part of Bedroom 1
 Painted rendered blockwork walls
 Felled flat roof & timber walls to garden room

Peggy Rickaby
 BA Dip Arch RIBA
 Chartered Architect

Milldowns Cottage Ladydowns Newmill
 Penzance TR20 8UZ

Telephone 01736 796952
 email: peggyrickaby@ladydowns.com

Job Title: **PROPOSED EXTENSION TO
 6 BARTON CLUSE
 HEADMOOR**

Drawing Title: **EXISTING ELEVATIONS
 EXISTING BLOCK PLAN**

Scale: 1:100 & 1:500
 at A3

Date: 6.12.2021

Drawing No: **SJ.5**

This drawing is copyright. All dimensions & setting out to be checked on site by contractor.