

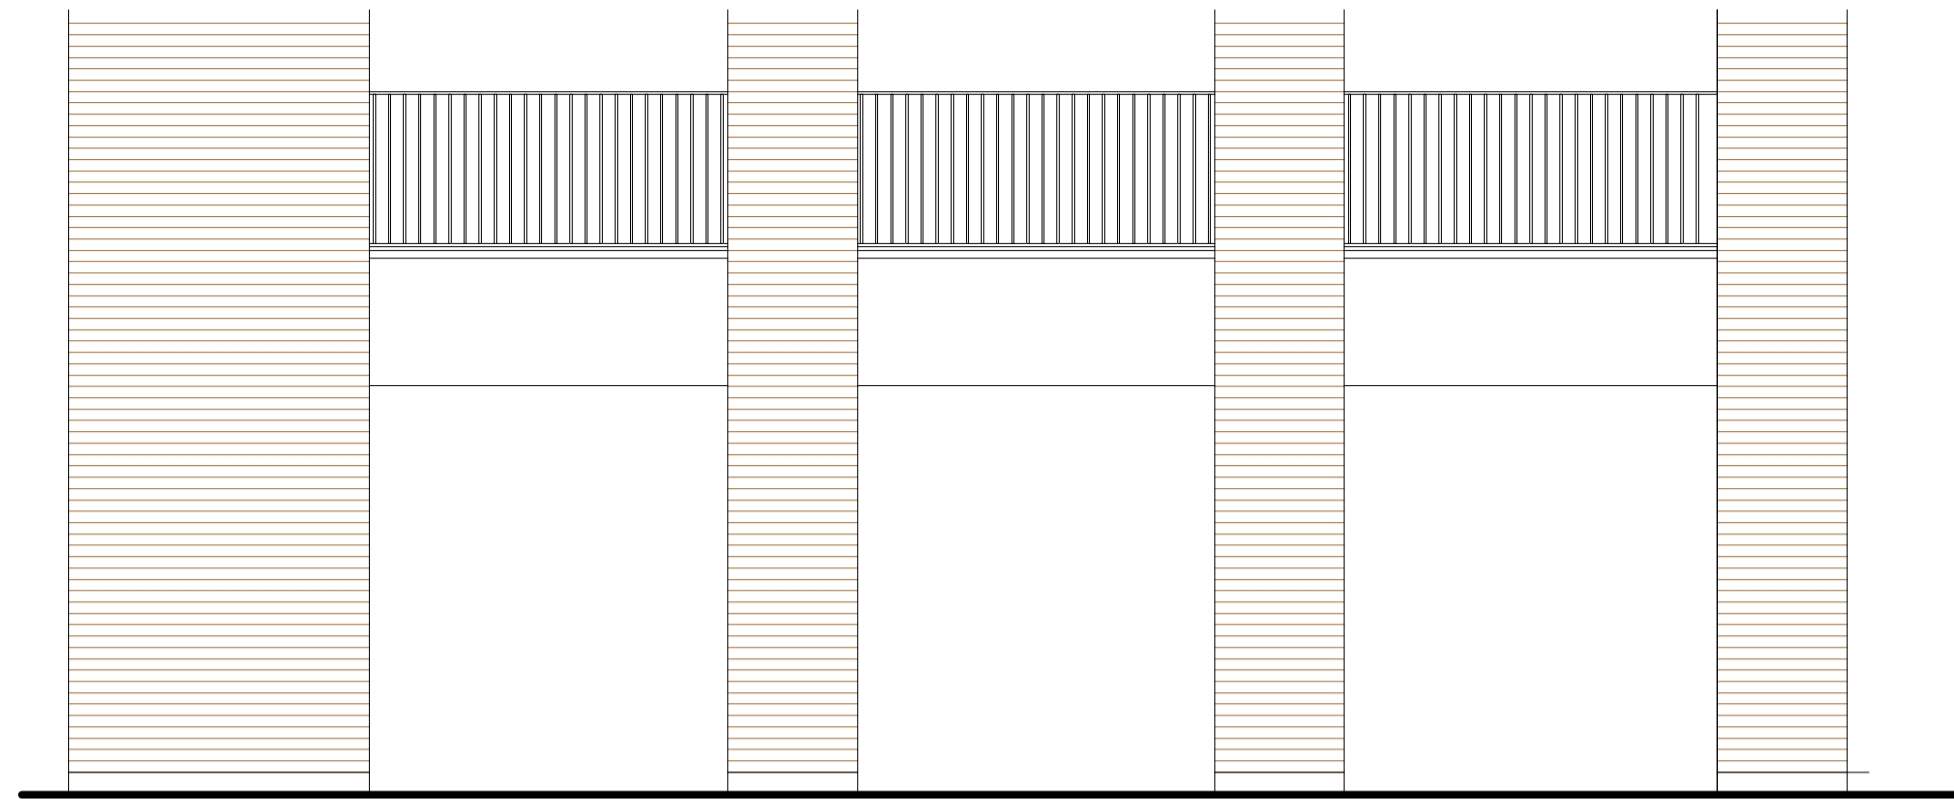



Under the conditions of engagement the copyright in all drawings, specifications and documents prepared by the designer and in the work executed from them shall remain the property of the designer unless otherwise agreed. Prior to commencement of any works all dimensions are to be checked and verified by the relevant contractor DO NOT SCALE FROM THIS DRAWING

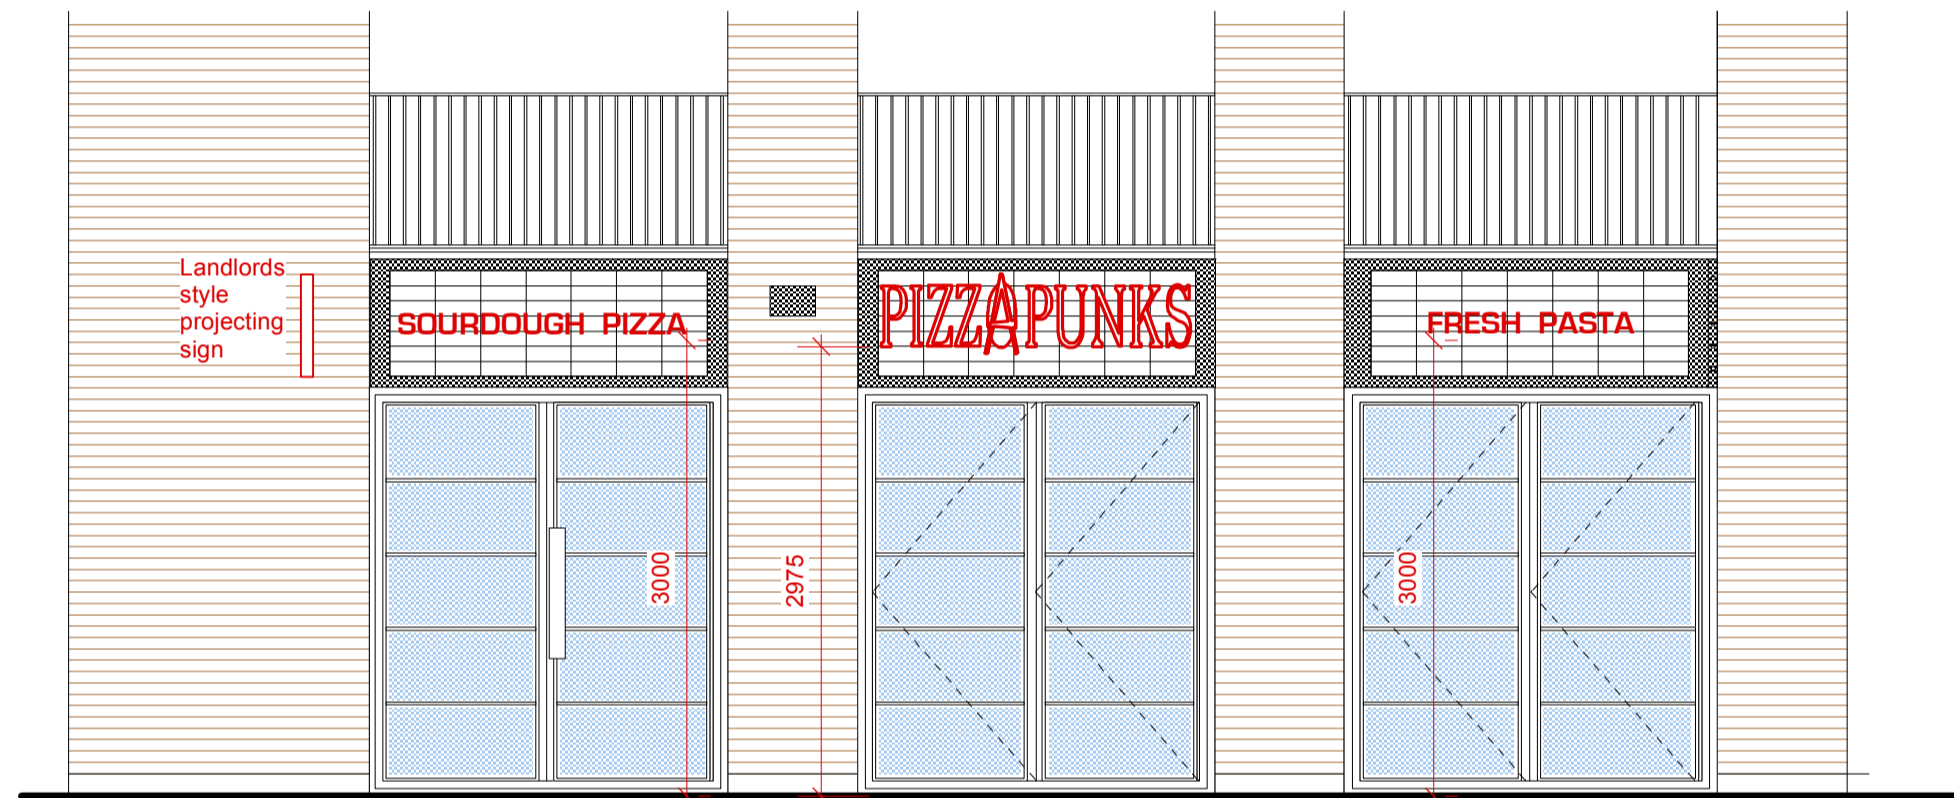

EXISTING FRONT ELEVATION Scale 1:50

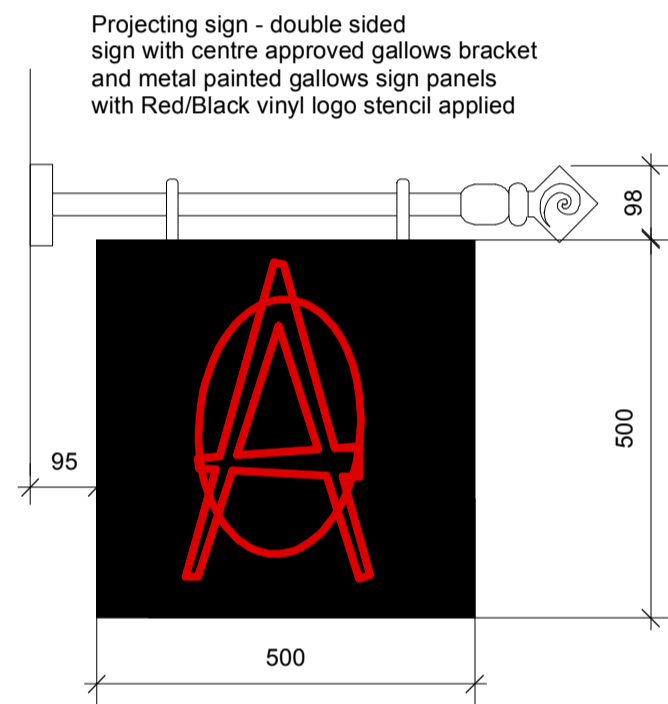

PROPOSED FRONT ELEVATION Scale 1:50

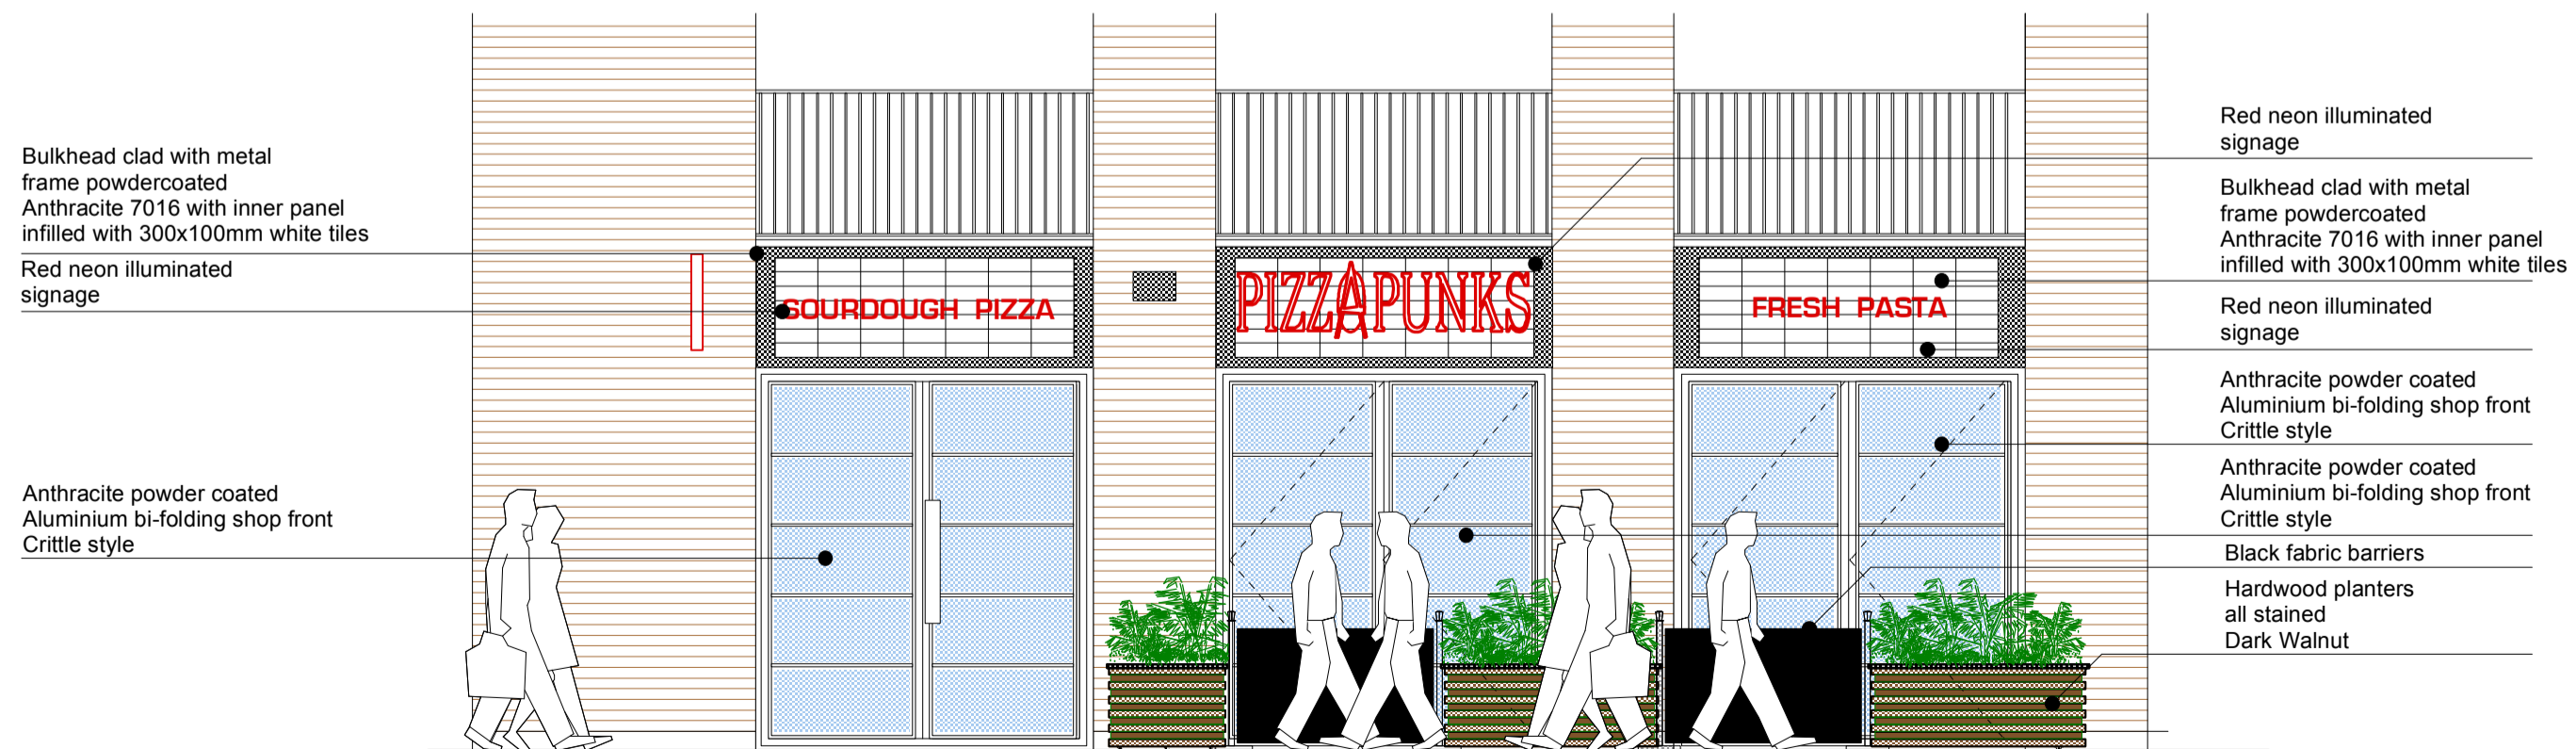

PROPOSED FRONT ELEVATION INCLUDING PLANTERS AND SCREENS Scale 1:50

REVISIONS
Revision A Dec 2021
1 Added projecting sign details

CLIENT
H Y HOSPITALITY GROUP

PROJECT
PIZZA PUNK DURHAM UNIT 7 THE GATES THE RIVERWALK DURHAM DH1 4SJ

DRAWING
EXISTING & PROPOSED FRONT ELEVATIONS

DRAWING NO	DRAWN
PROP.2138.016 A	AAL

DATE	SCALE
OCT 2021	1:50 @A2

**design306**

design306  
306 Milnrow Road  
Rochdale  
OL16 5BQ  
Tel 07794 332098  
email alex@design306.co.uk