



- GENERAL ITEMS**
- INSTALL 300MM OF WOOL INSULATION TO ALL ROOF VOIDS
 - EASE AND ADJUST ALL WINDOWS
 - UNDERTAKE FULL REDECORATION USING BREATHABLE PAINT
 - INSTALL NEW VINYL FLOORING TO KITCHEN AND BATHROOMS
 - CHECK ALL CEILINGS, FILLING CRACKS AND BRINGING FORWARD FOR DECORATION, PROVISIONALLY ALLOW FOR LINING PAPER AS REQUIRED.

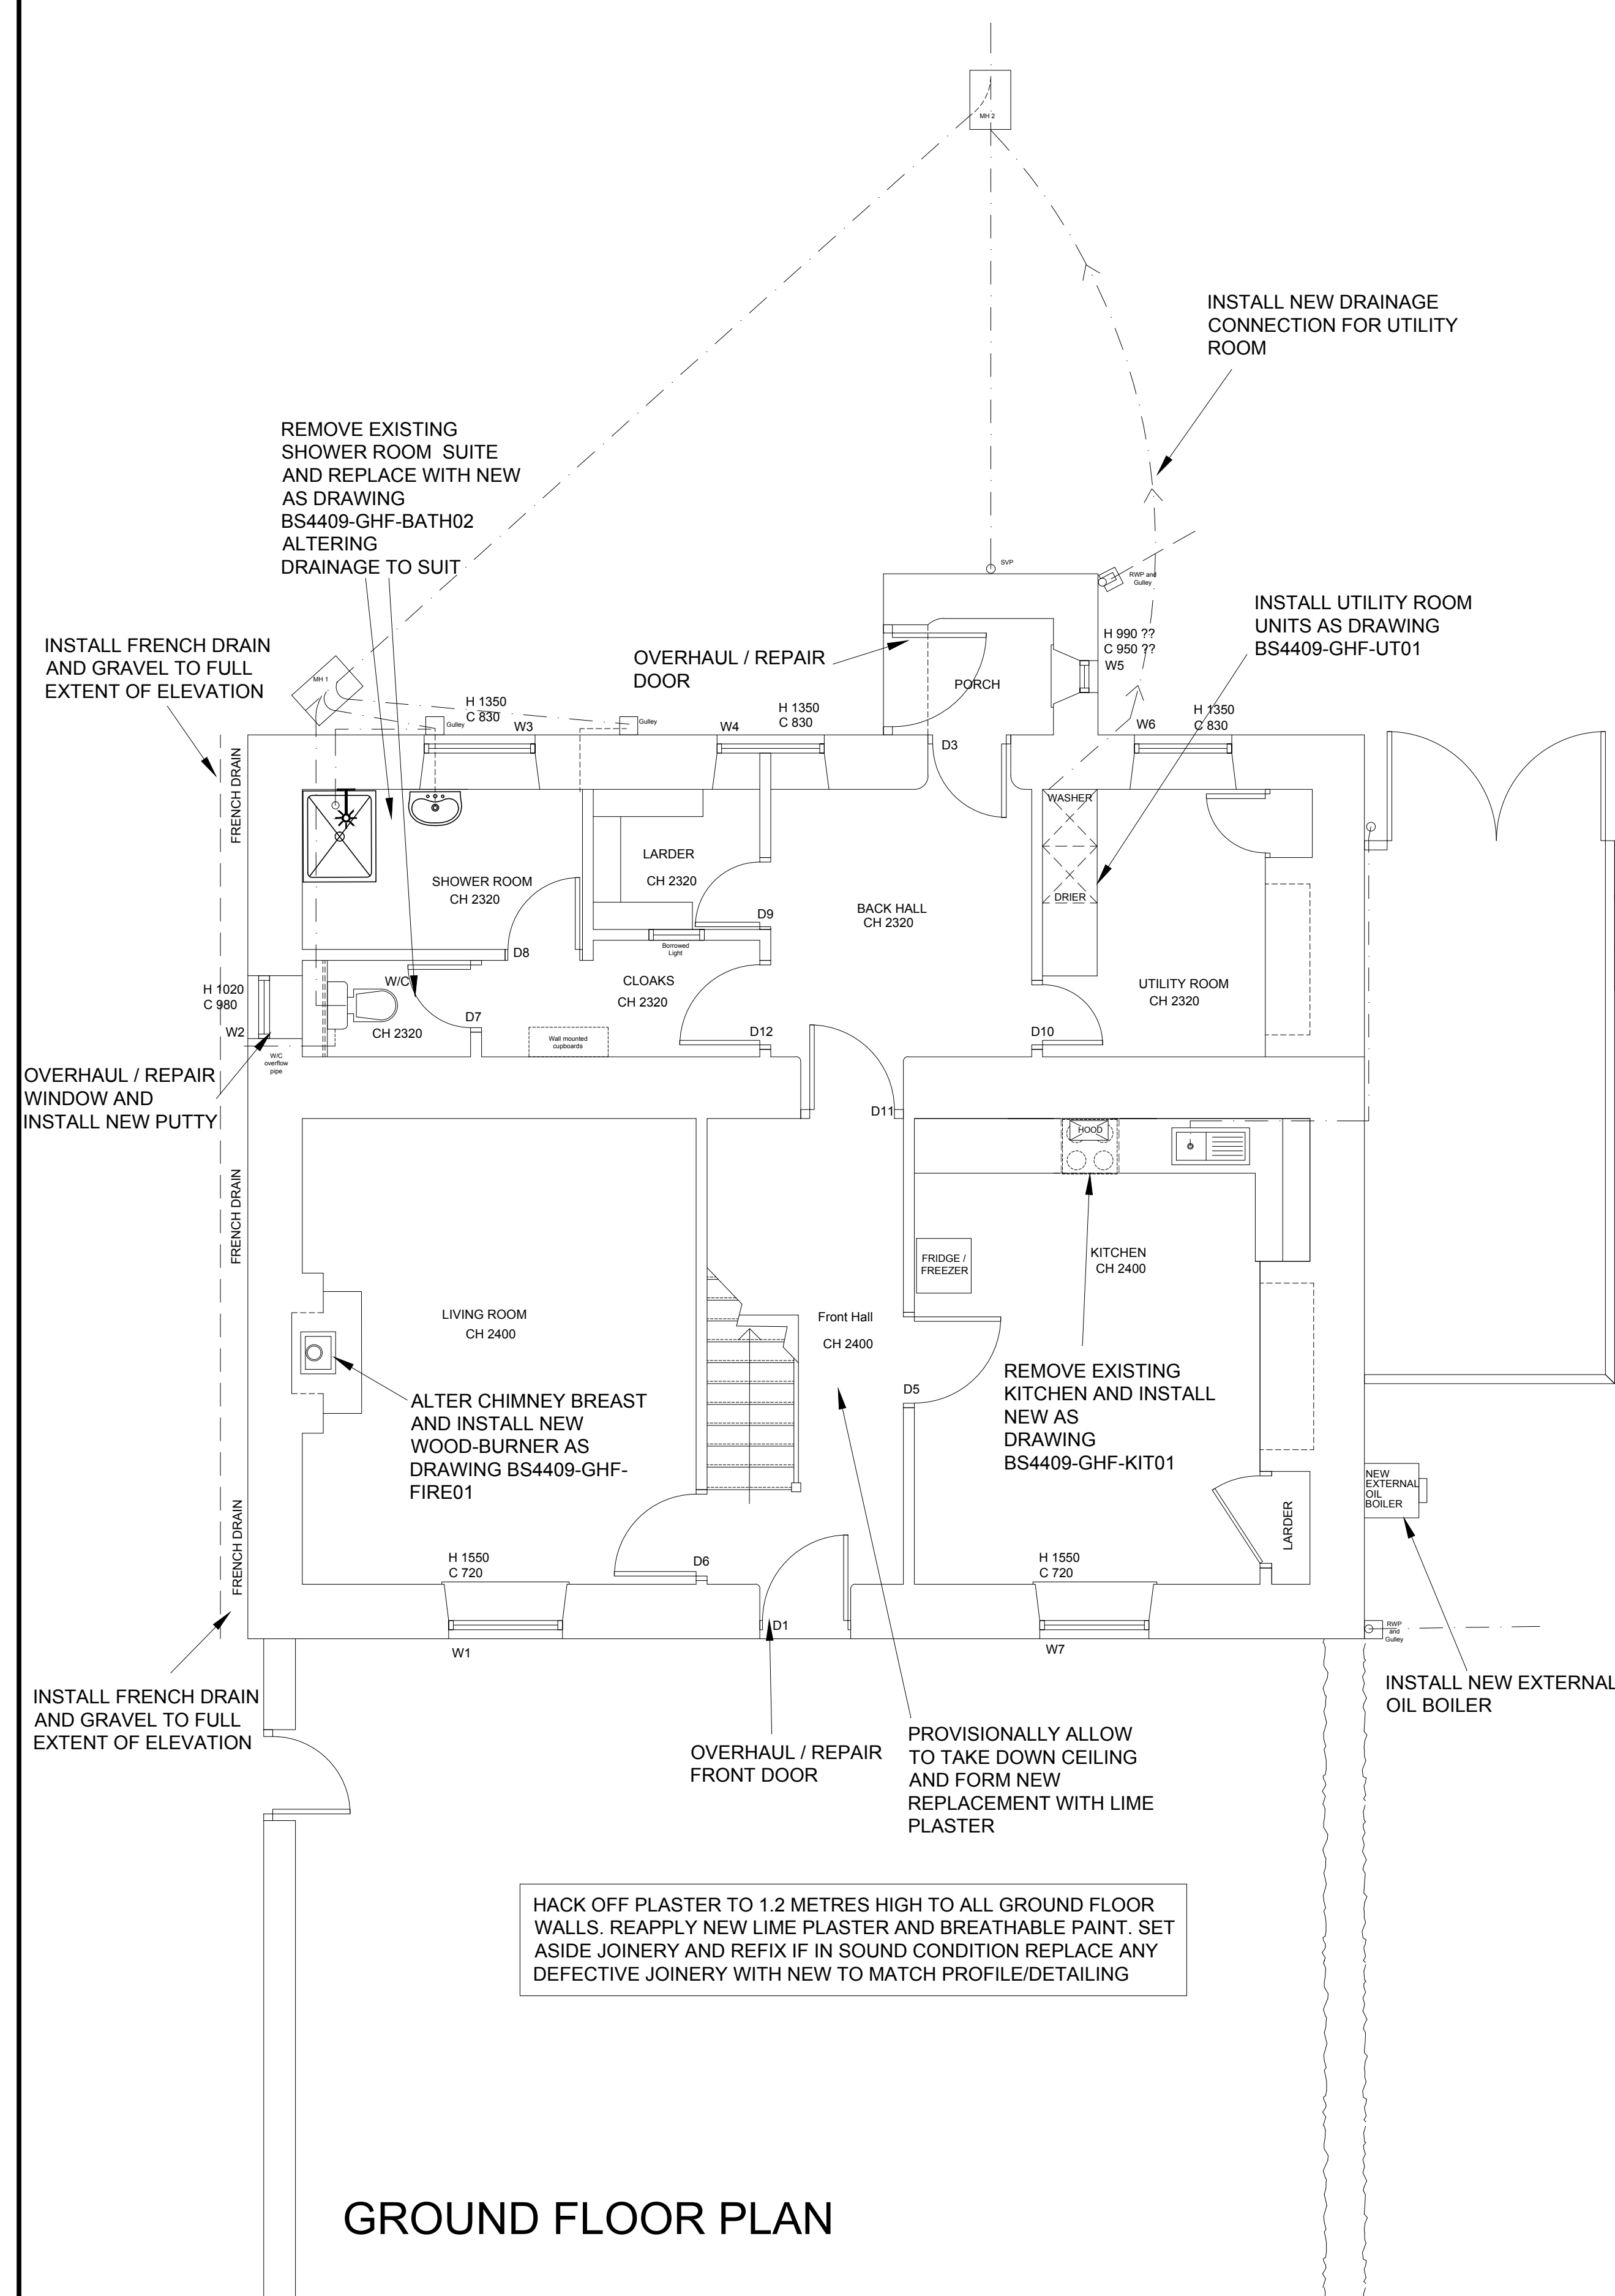

GROUND FLOOR PLAN

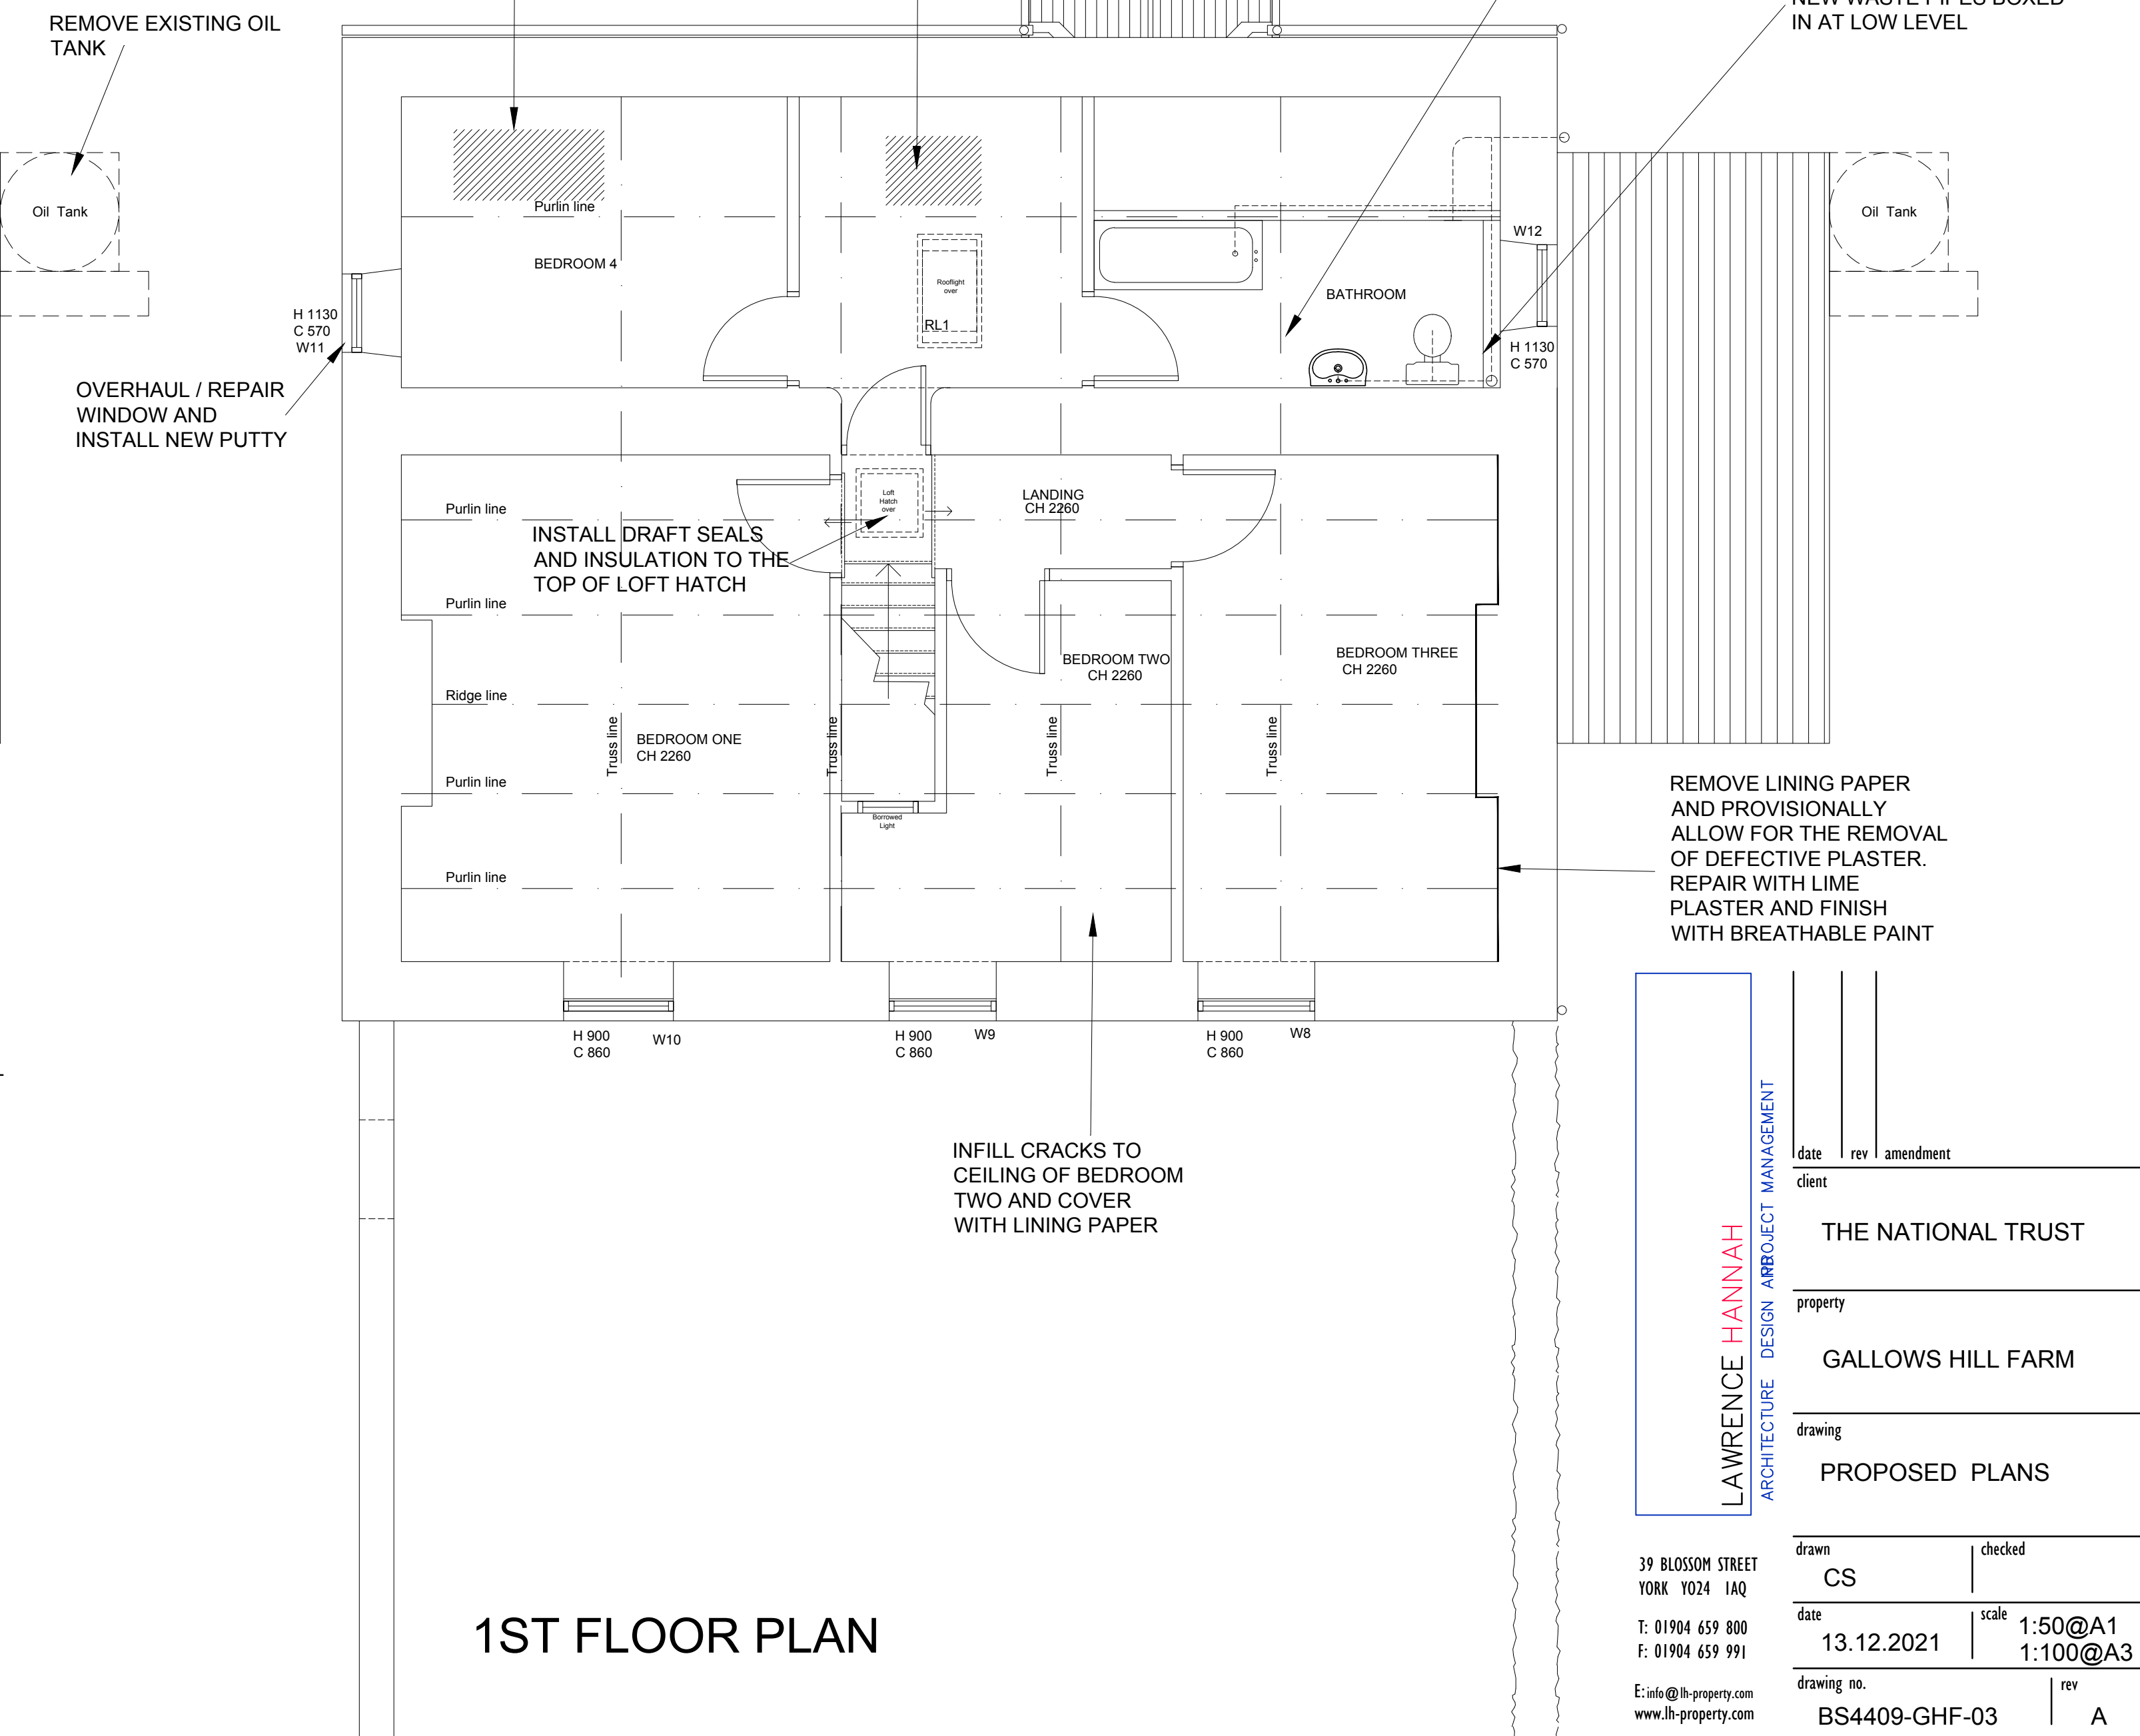

1ST FLOOR PLAN

LAWRENCE HANNAH
ARCHITECTURE DESIGN PROJECT MANAGEMENT

date	rev	amendment
client		
THE NATIONAL TRUST		
property		
GALLOWES HILL FARM		
drawing		
PROPOSED PLANS		
drawn	checked	
CS		
date	scale	
13.12.2021	1:50@A1	
	1:100@A3	
drawing no.	rev	
BS4409-GHF-03	A	

39 BLOSSOM STREET
YORK YO24 1AQ
T: 01904 659 800
F: 01904 659 991
E: info@lh-property.com
www.lh-property.com