
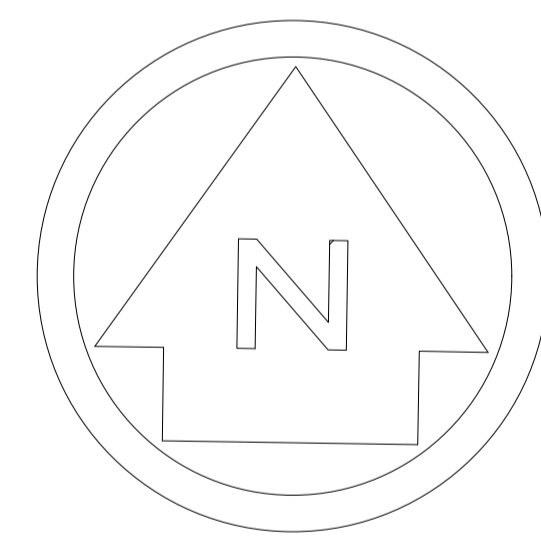


Lawrence Hannah. The information contained in this drawing may not be used or reproduced in any way without express written consent.
Use figured dimensions only, do not scale.

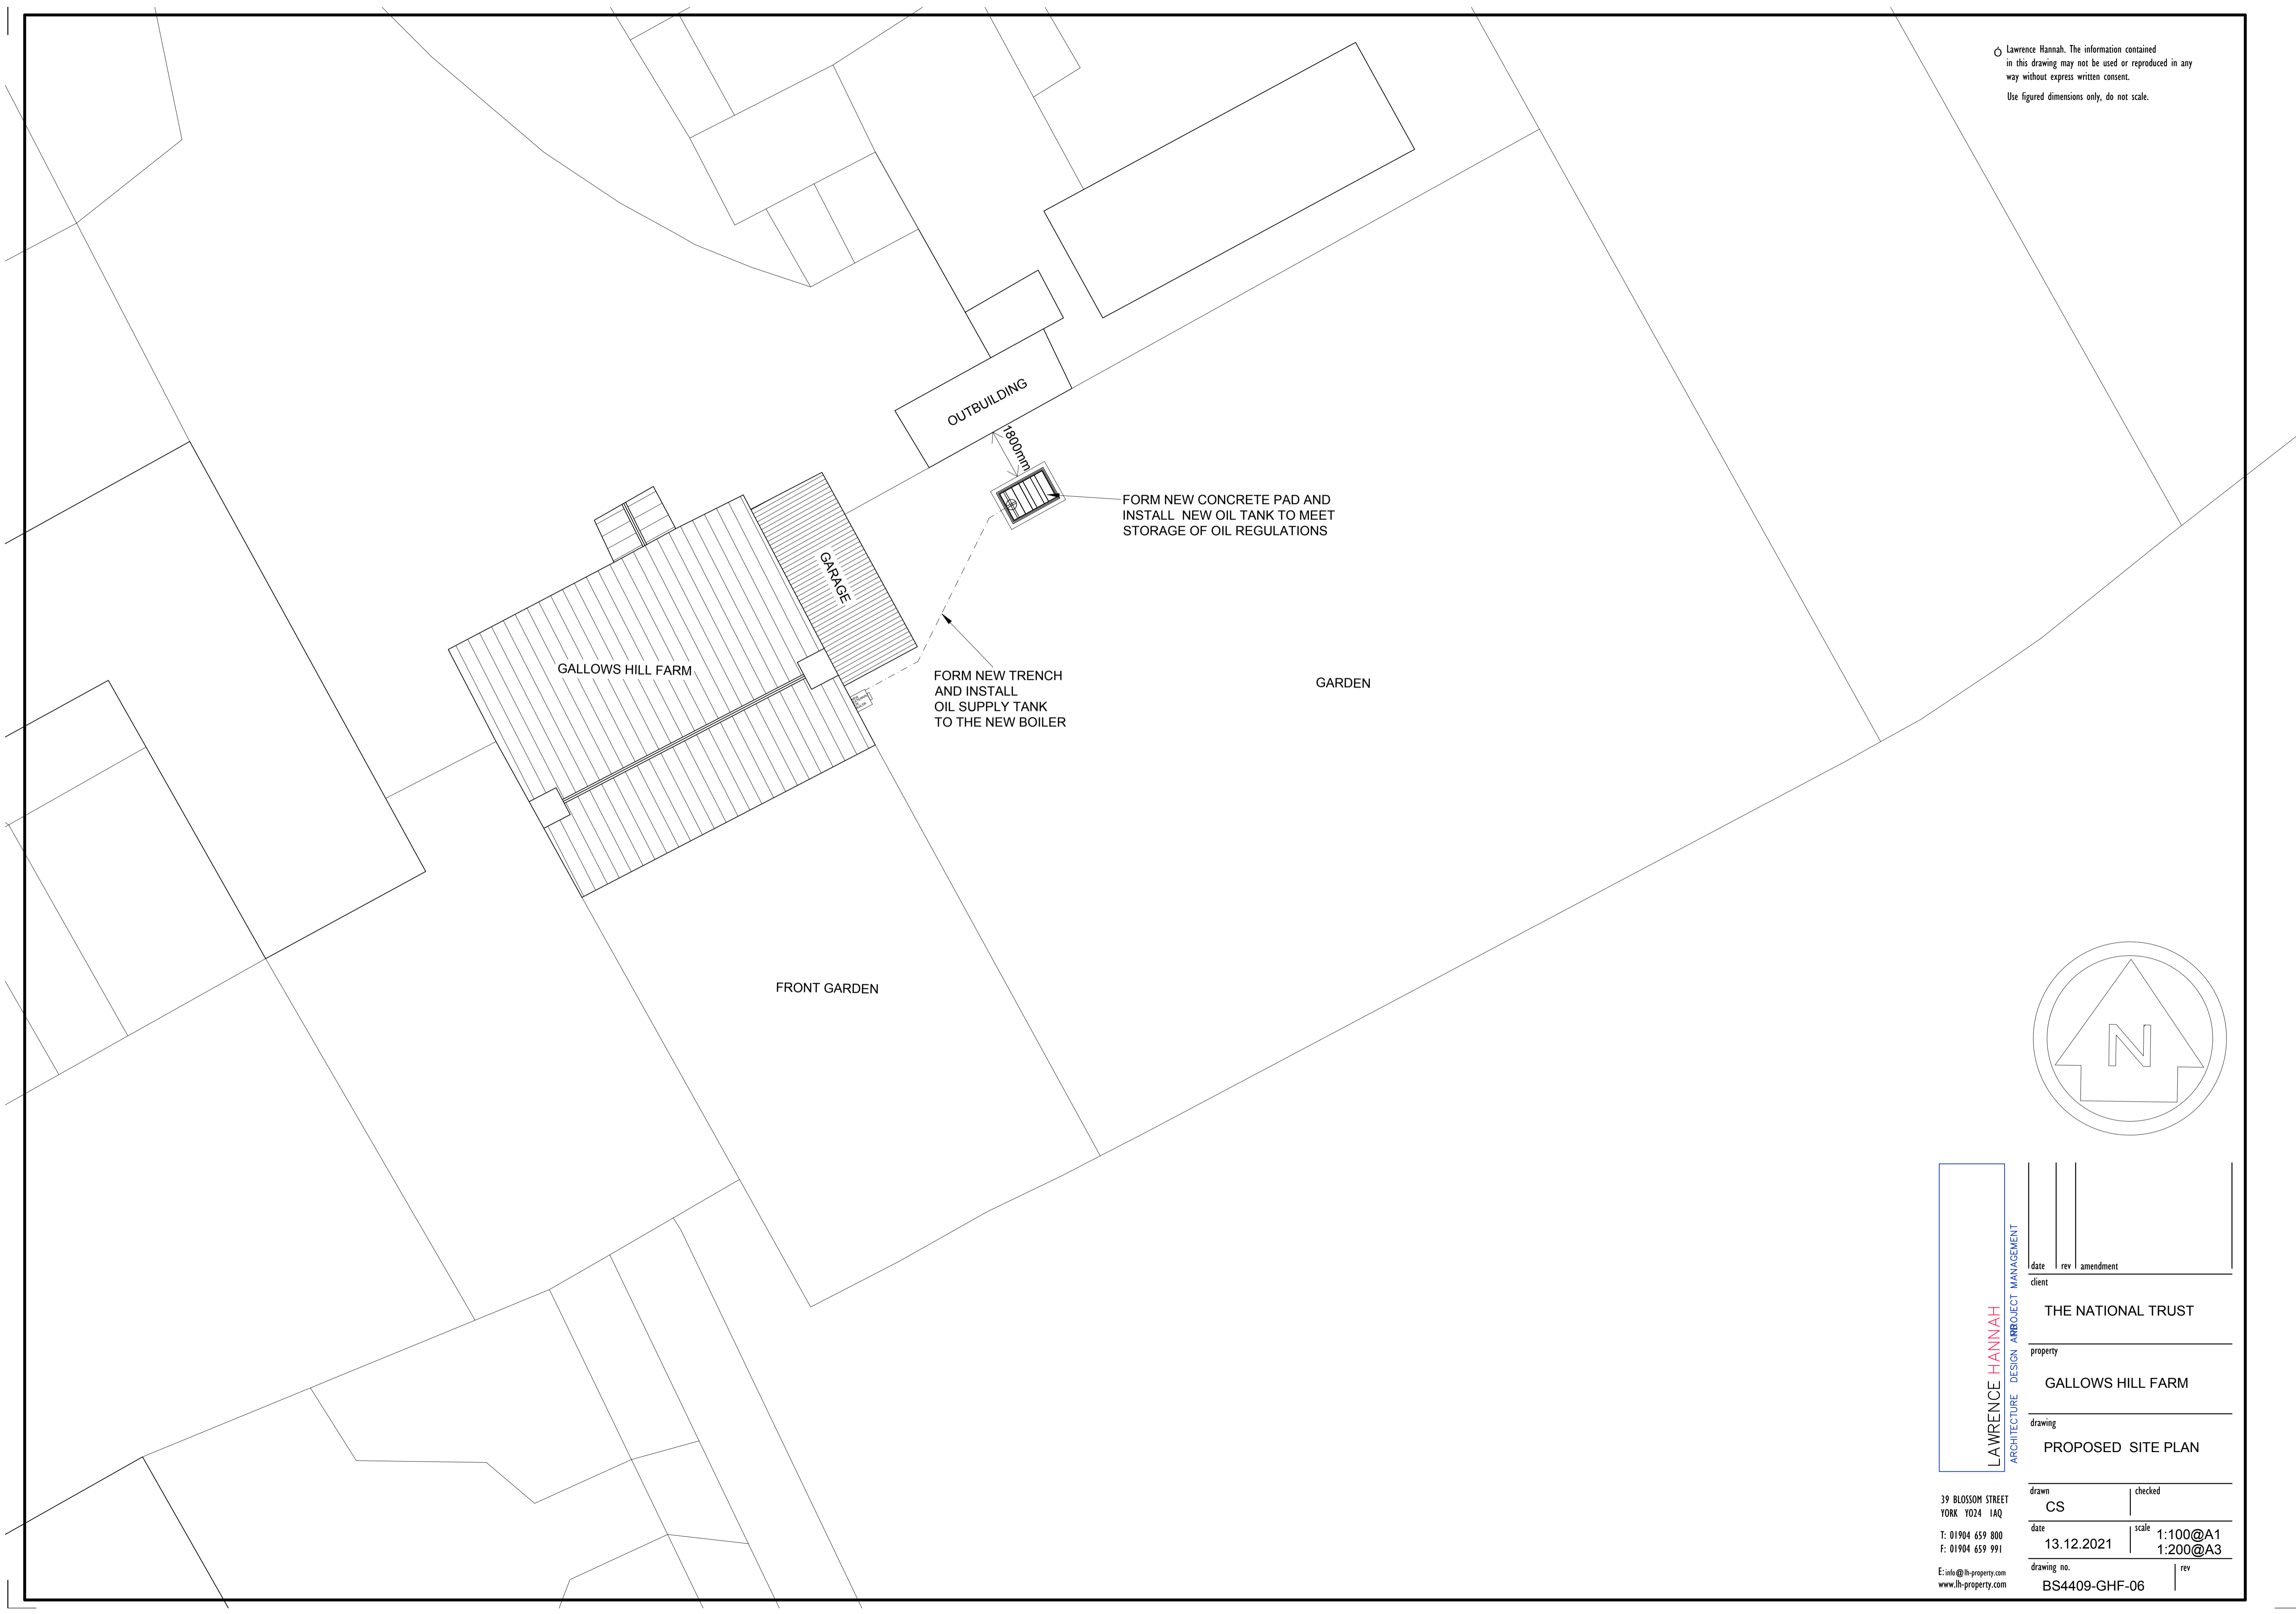

LAWRENCE HANNAH ARCHITECTURE DESIGN PROJECT MANAGEMENT	date	rev	amendment
	client		
	THE NATIONAL TRUST		
	property		
GALLOWS HILL FARM			
drawing			
PROPOSED SITE PLAN			
drawn		checked	
CS			
date	scale		
13.12.2021	1:100@A1	1:200@A3	
drawing no.		rev	
BS4409-GHF-06			

39 BLOSSOM STREET
YORK YO24 1AQ
T: 01904 659 800
F: 01904 659 991
E: info@lh-property.com
www.lh-property.com