


© Lawrence Hannah. The information contained in this drawing may not be used or reproduced in any way without express written consent.
Use figured dimensions only, do not scale.

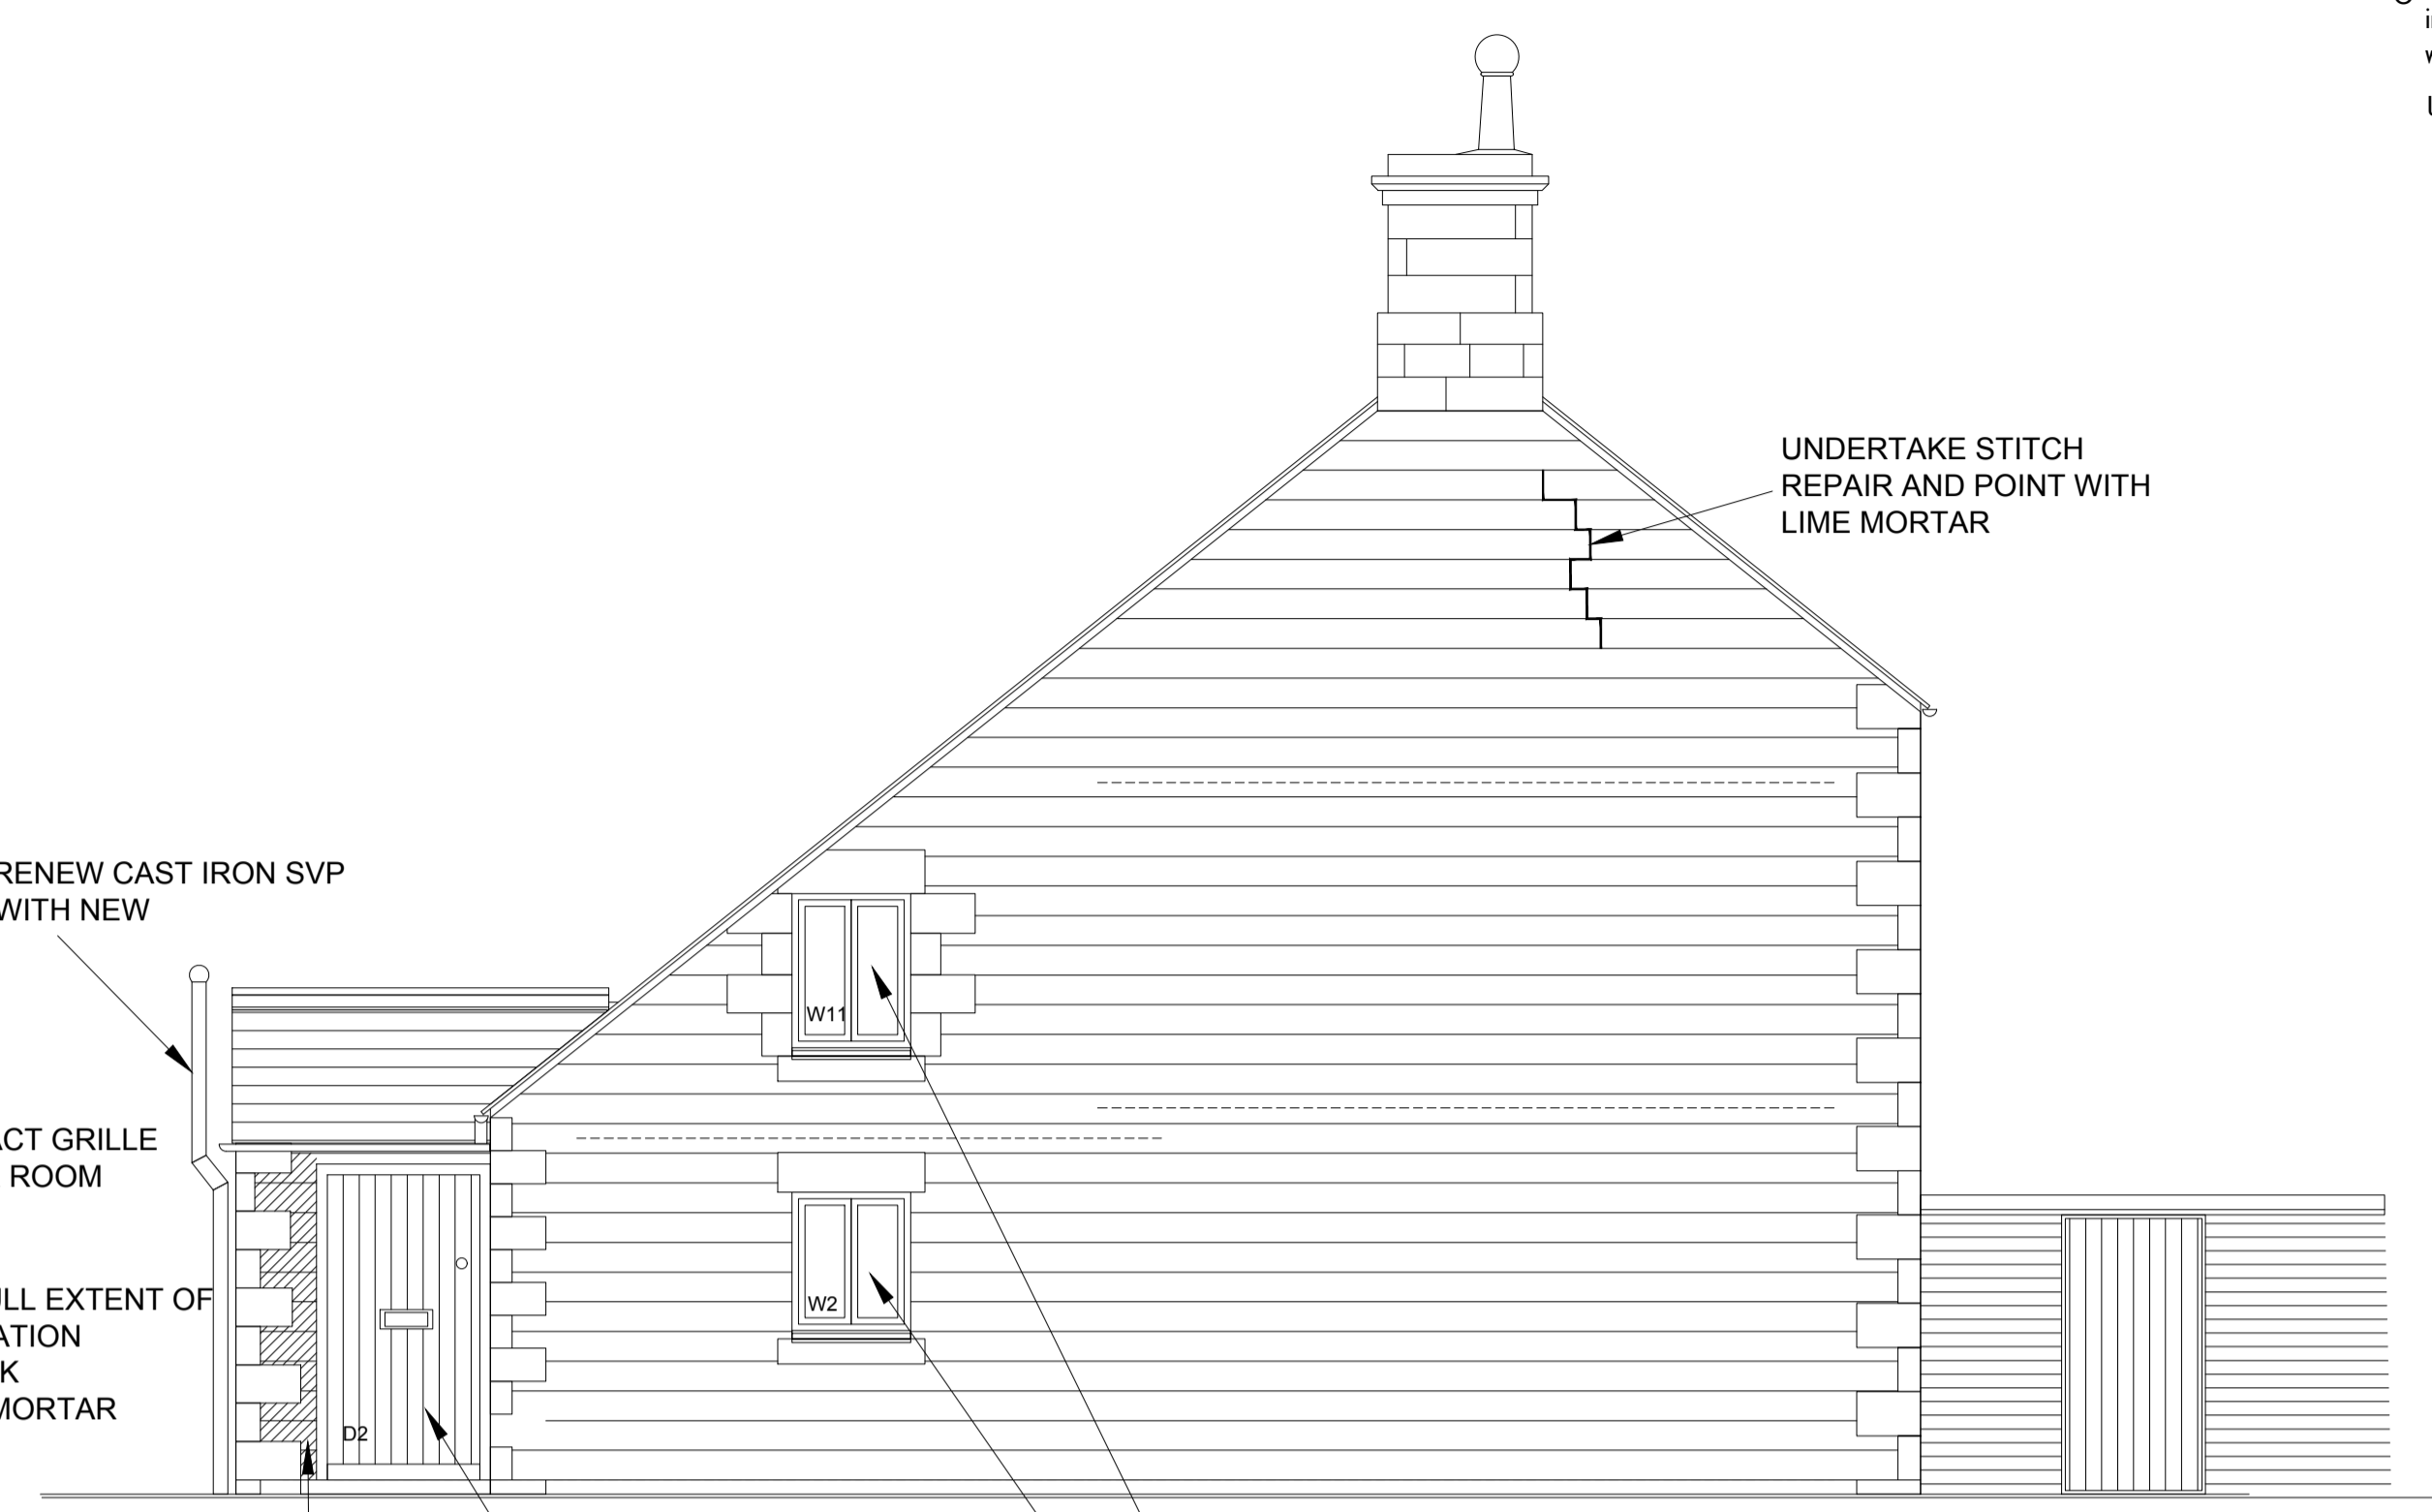


NORTH EAST ELEVATION



SOUTH WEST ELEVATION



SOUTH EAST ELEVATION

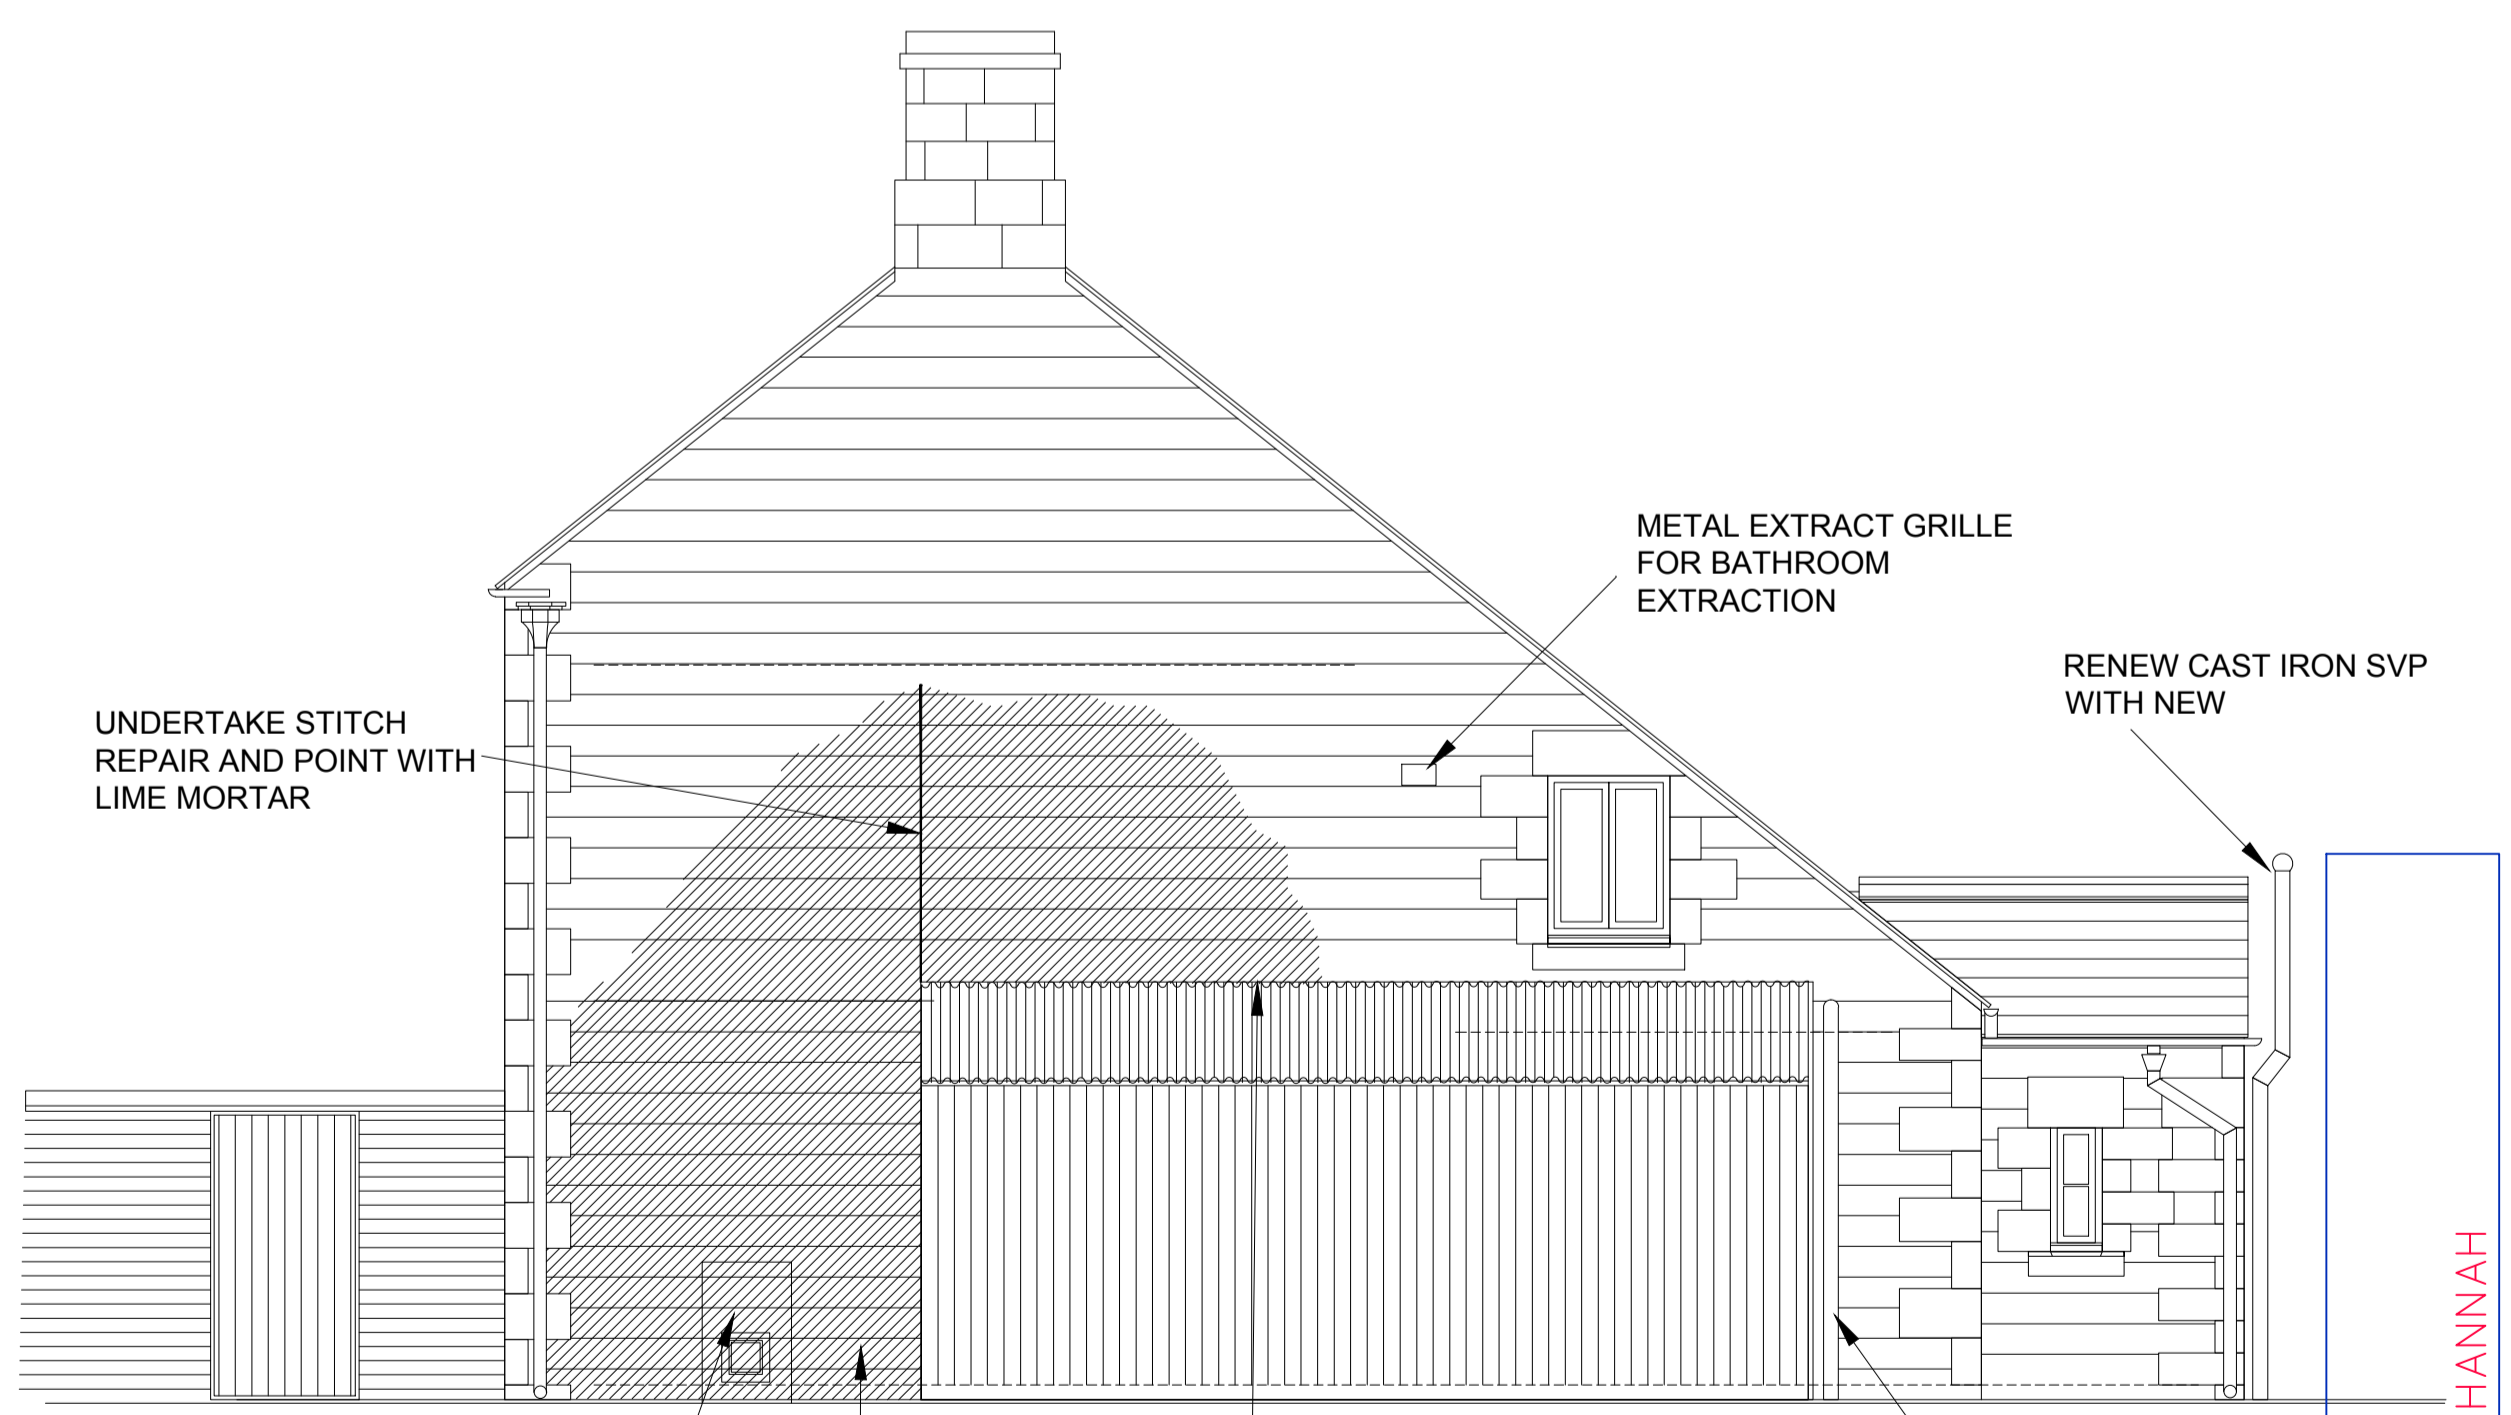

NORTH WEST ELEVATION

NOTE :-
REPOINT BOUNDARY WALL BOTH SIDES WITH LIME MORTAR

LAWRENCE HANNAH ARCHITECTURE DESIGN PROJECT MANAGEMENT	date	rev	amendment
	client		
	THE NATIONAL TRUST		
	property		
GALLOWS HILL FARM			
drawing			
PROPOSED PLANS			
drawn	CS	checked	
date	13.12.2021	scale	1:50@A1 1:100@A3
drawing no.	BS4409-GHF-04	rev	B

39 BLOSSOM STREET
YORK YO24 1AQ
T: 01904 659 800
F: 01904 659 991
E: info@lh-property.com
www.lh-property.com