

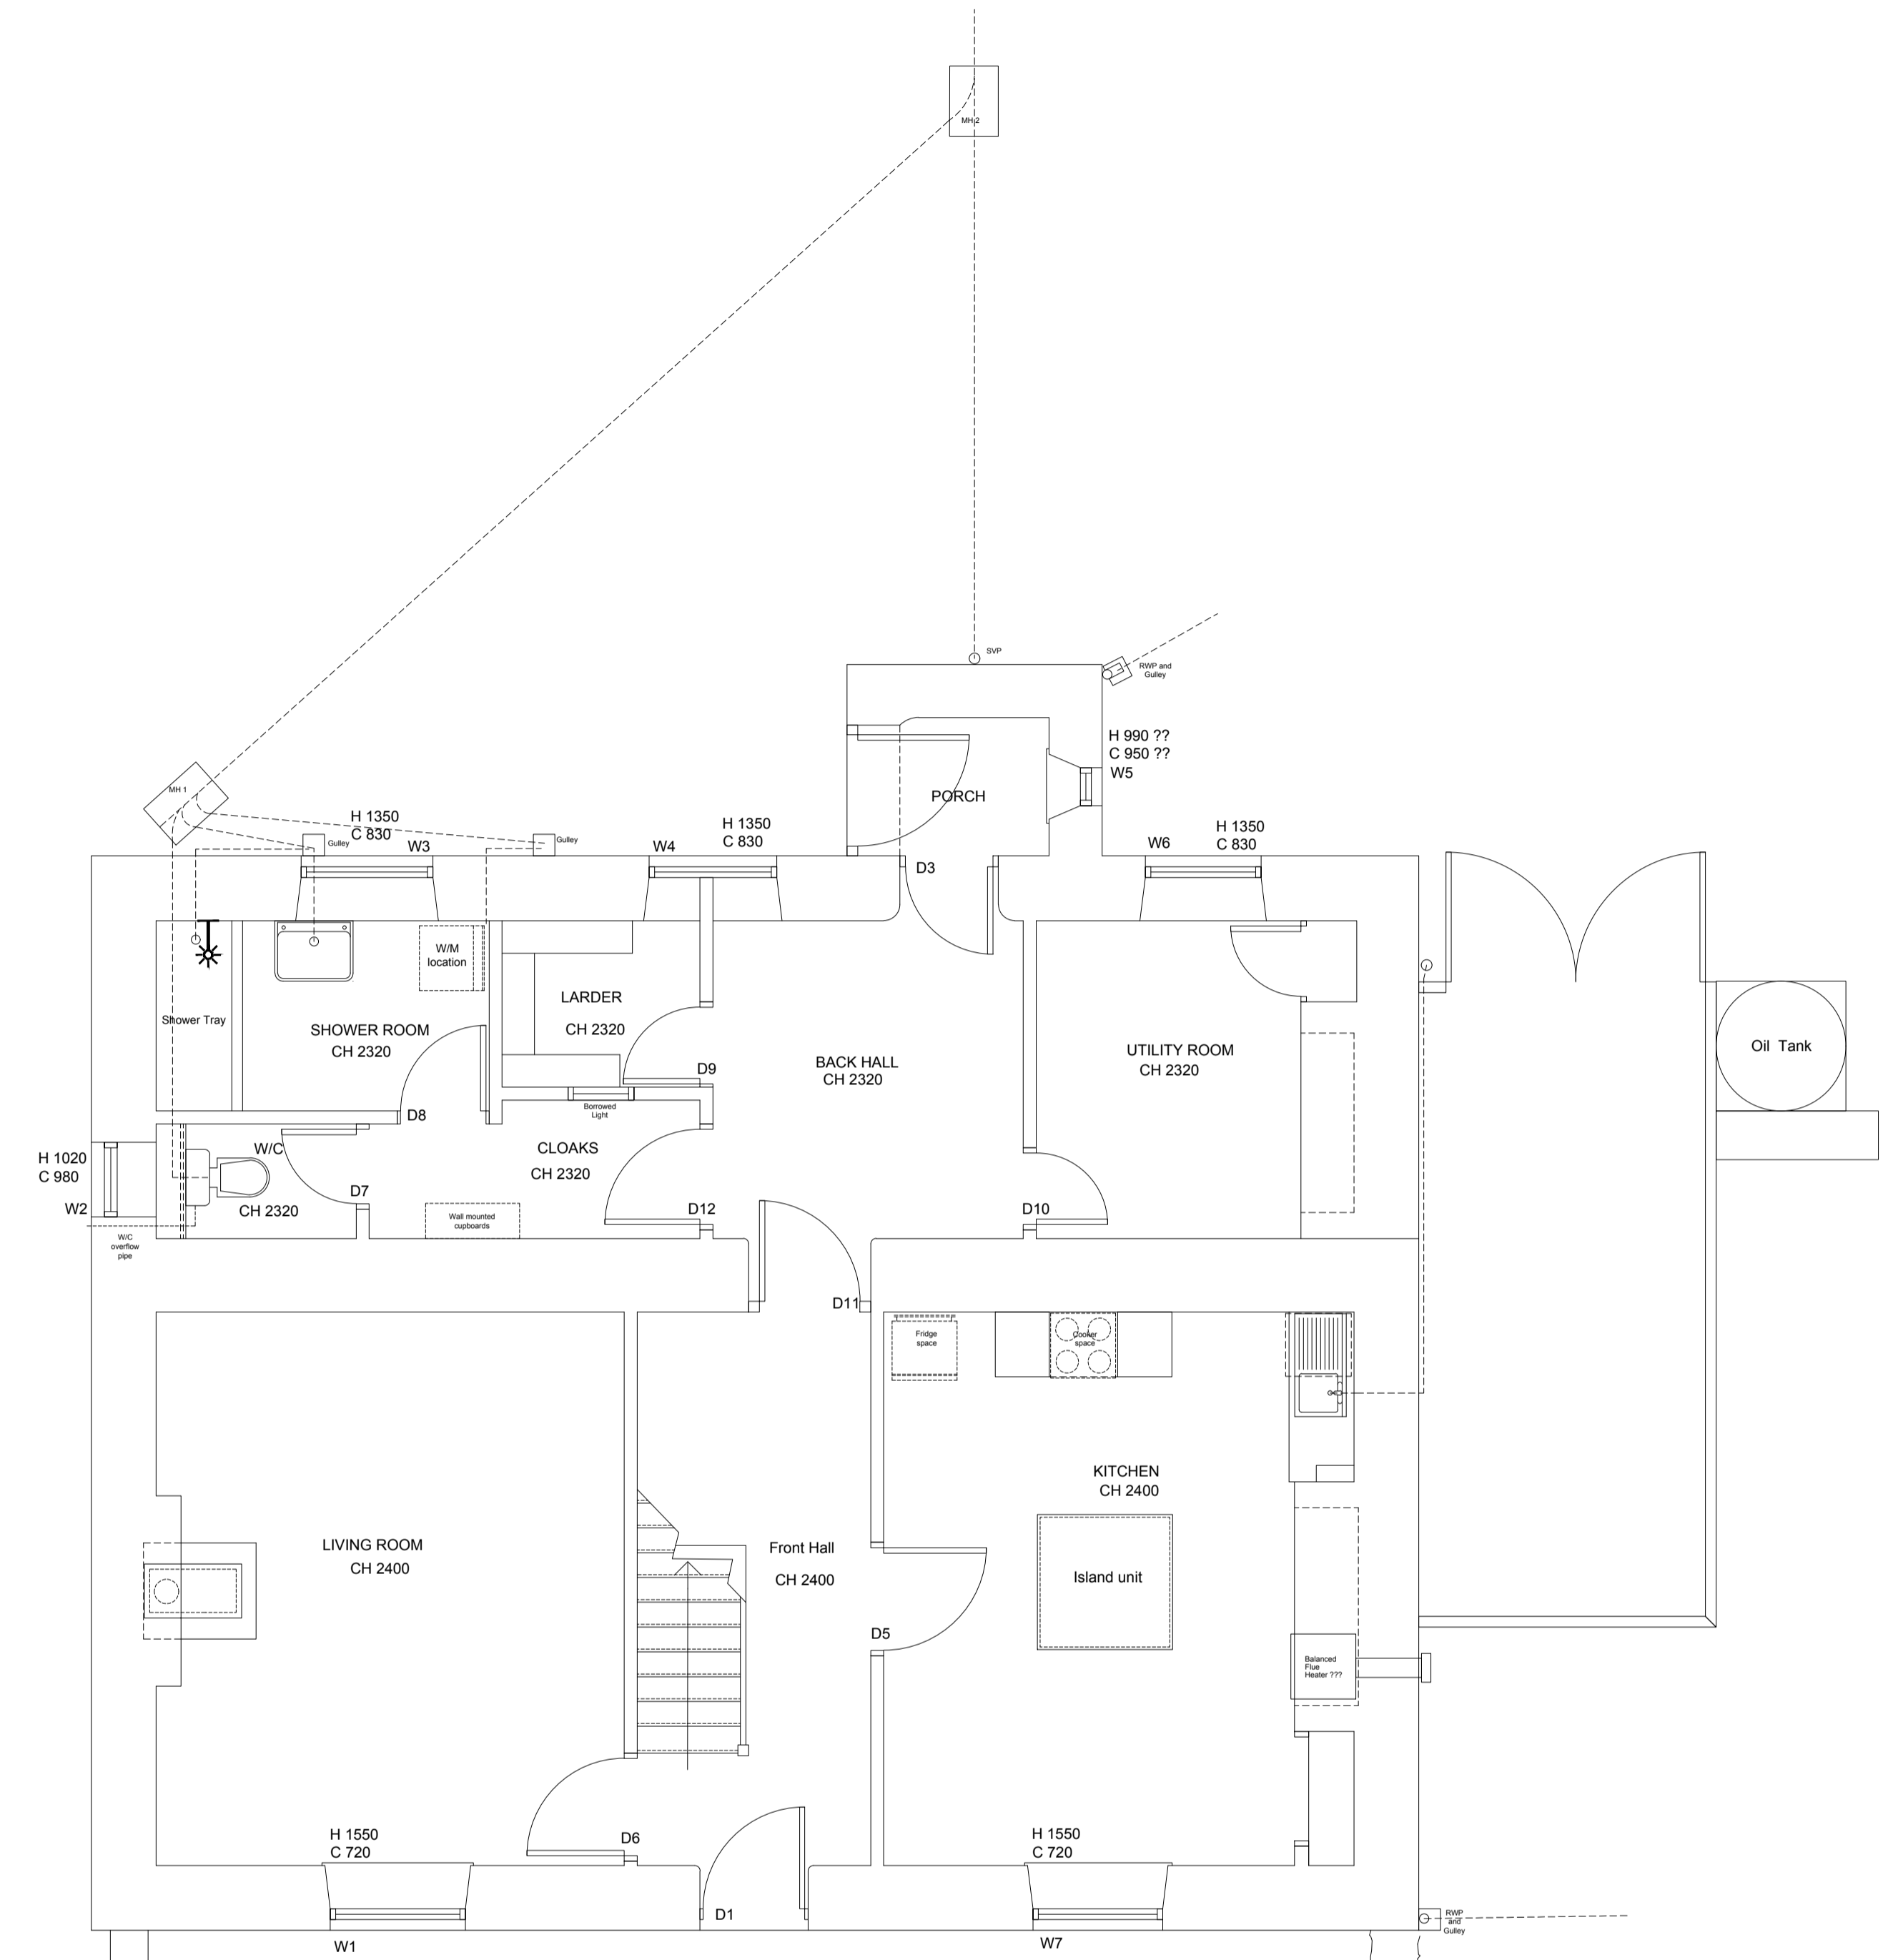


© Lawrence Hannah. The information contained in this drawing may not be used or reproduced in any way without express written consent.  
Use figured dimensions only, do not scale.

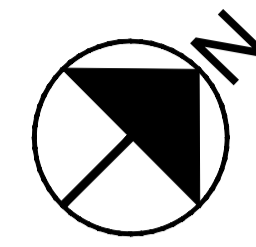

GROUND FLOOR PLAN

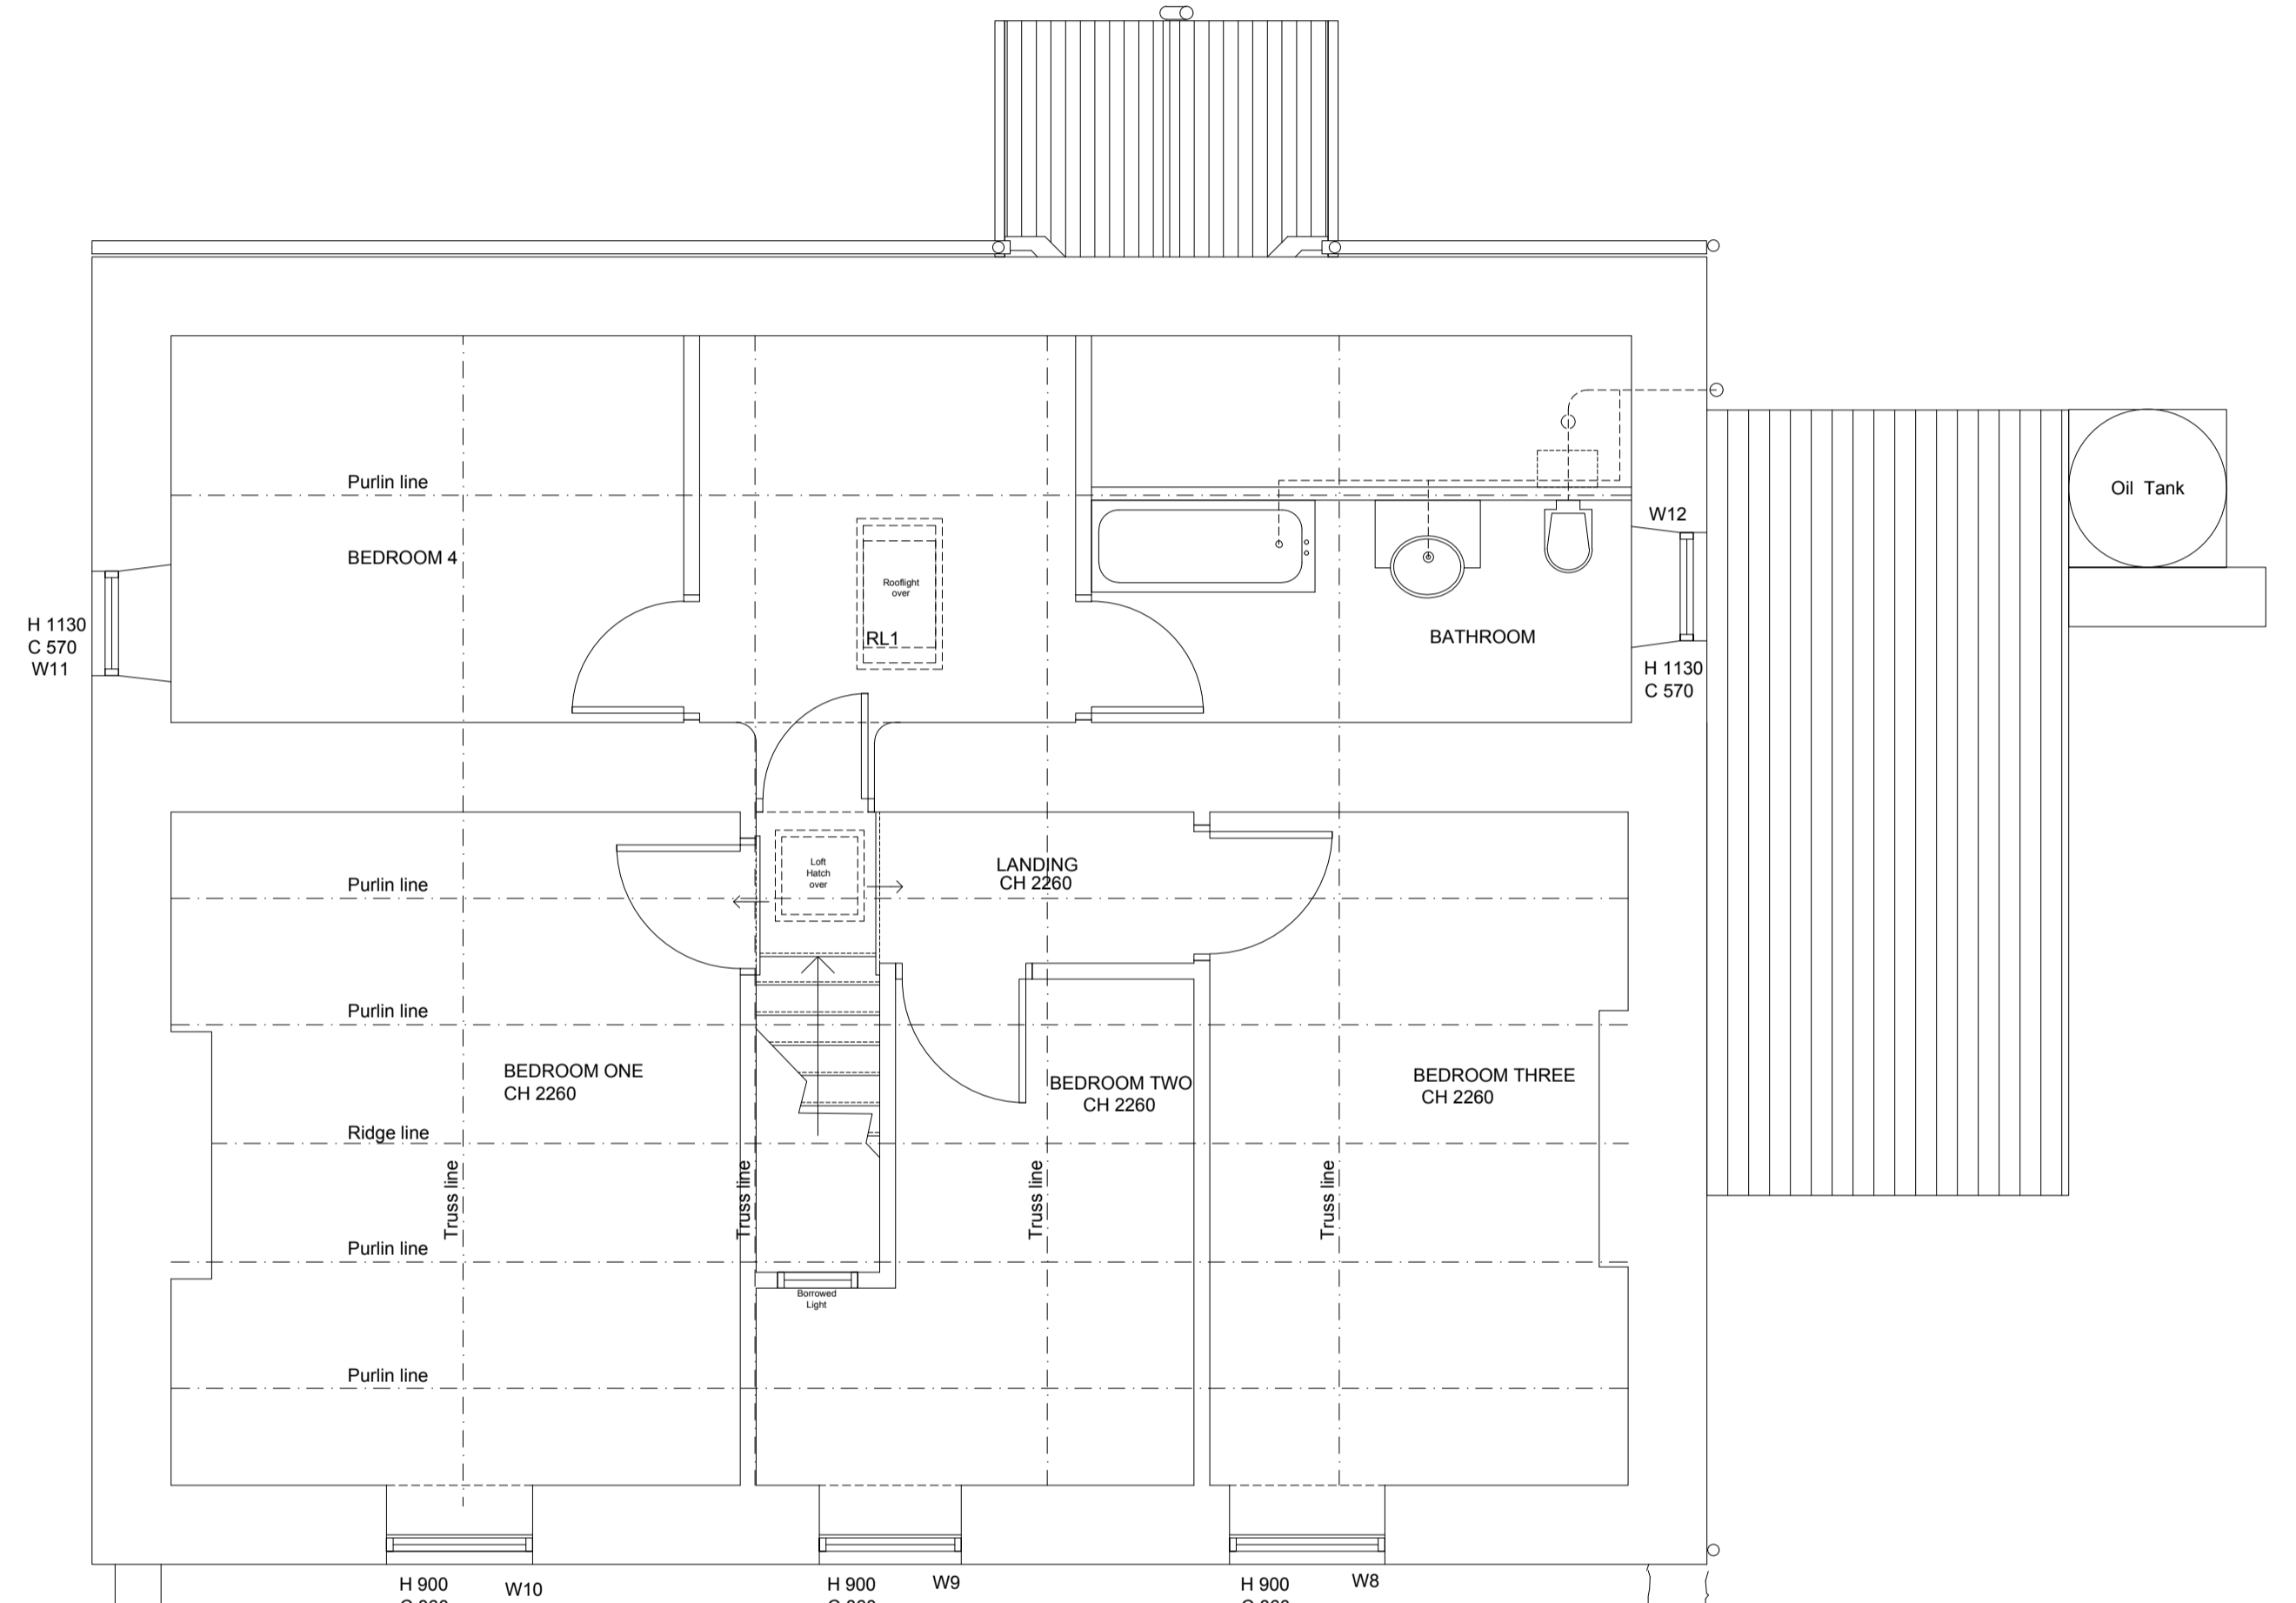

1ST FLOOR PLAN

LAWRENCE HANNAH ARCHITECTURE	date	rev	amendment
	client		
	The National Trust		
	property		
Gallows Hill Farm			
drawing			
Floor Plans			
drawn	checked		
PVL			
date	scale		
10/11/21	1/50 at A1		
drawing no.	rev		
BS4409-GHF01			