




**South West Elevation**  
1 : 100

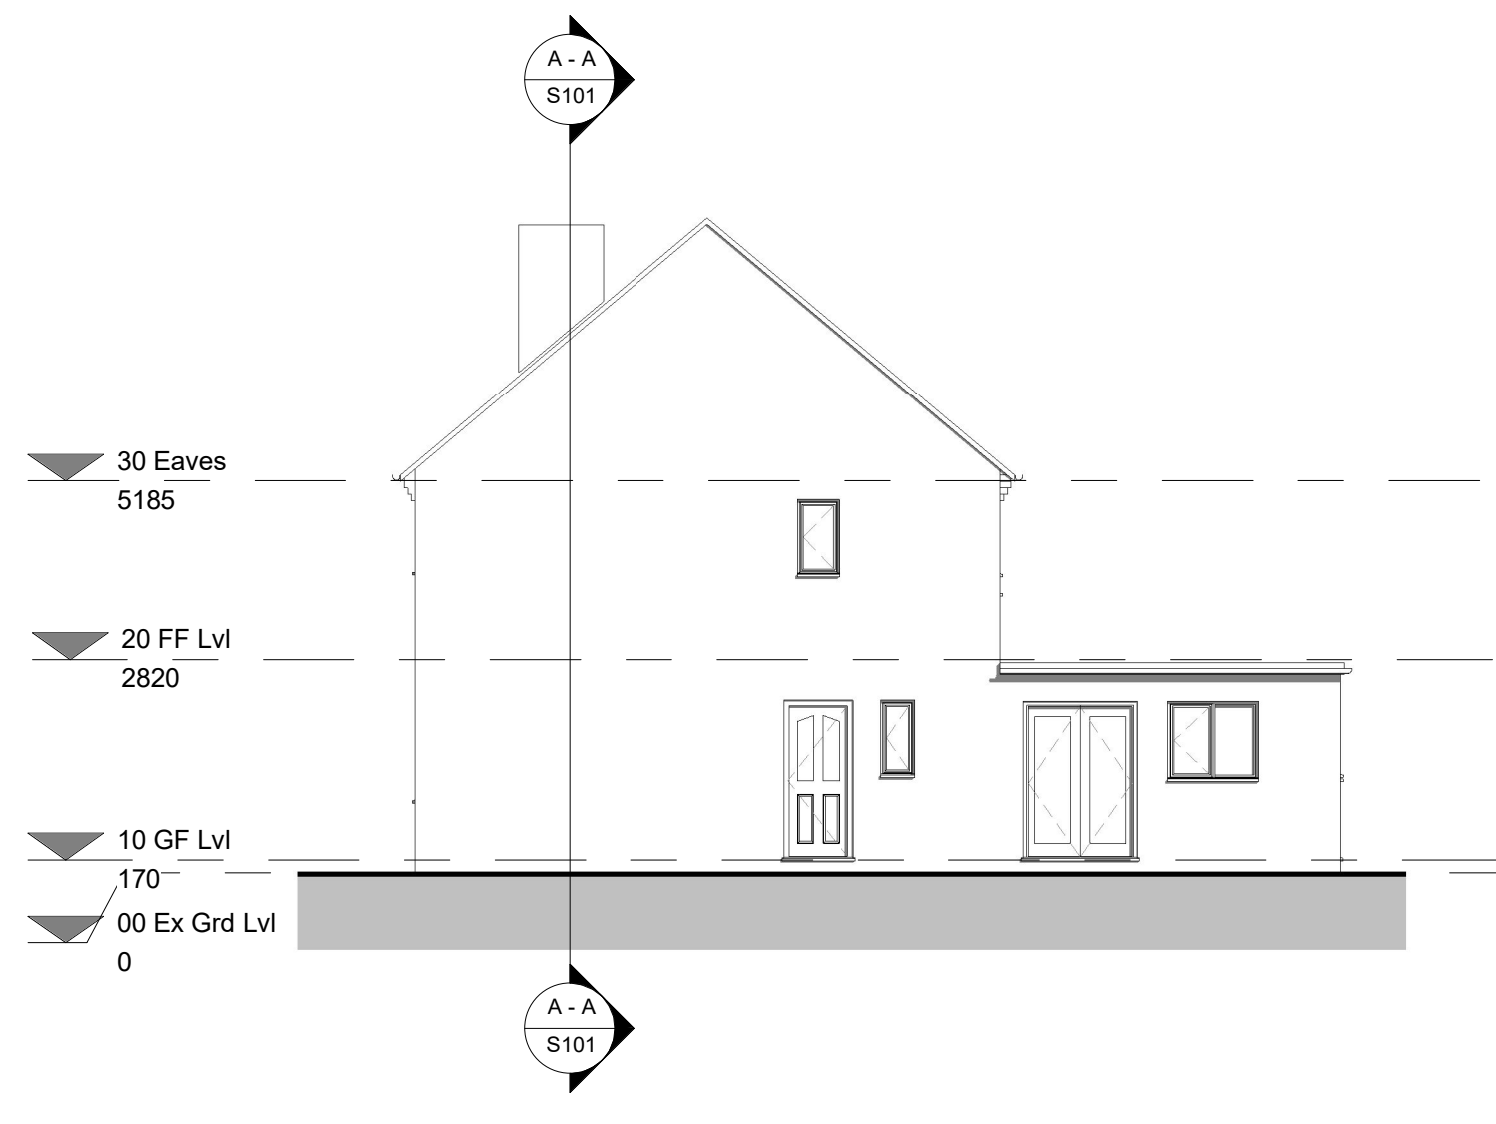


**South East Elevation**  
1 : 100

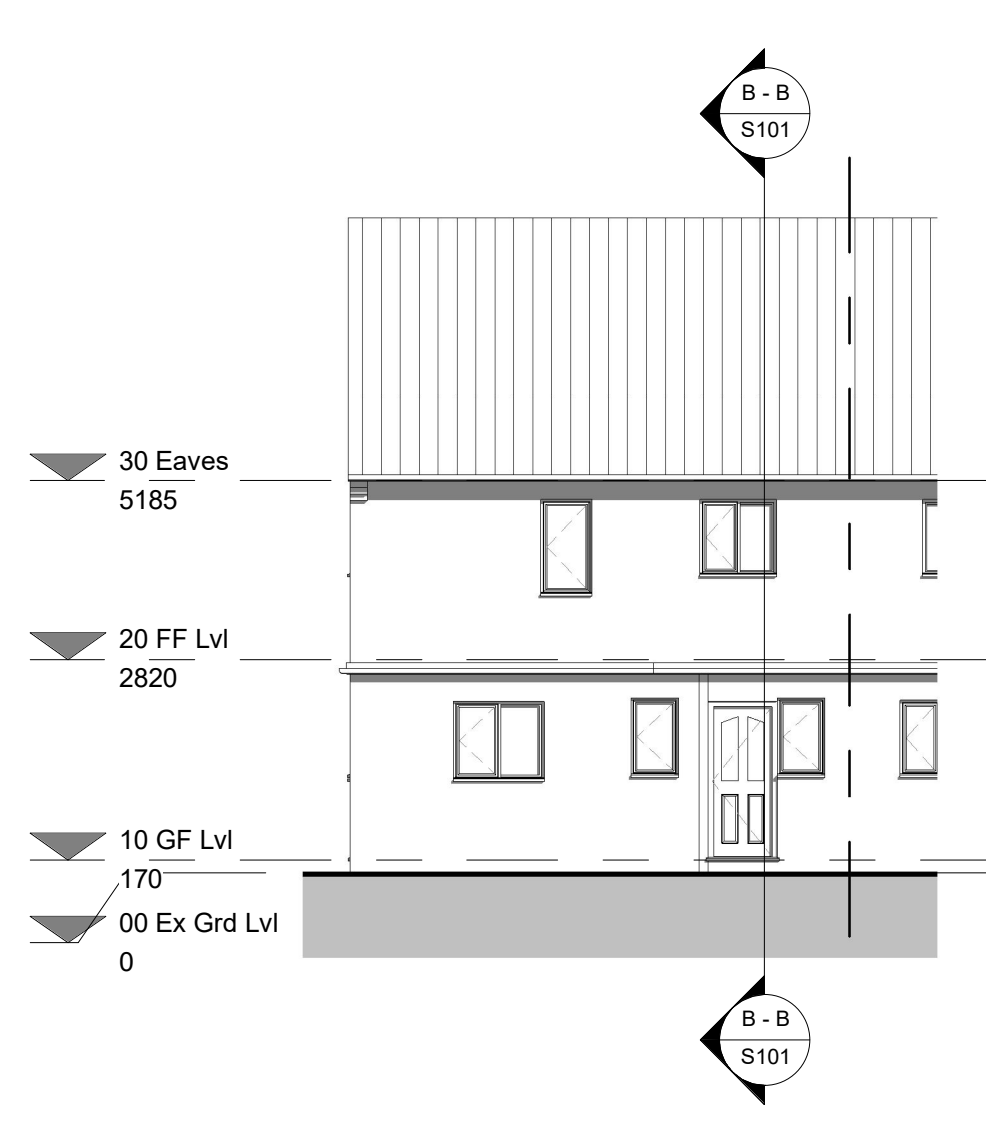


**North East Elevation**  
1 : 100

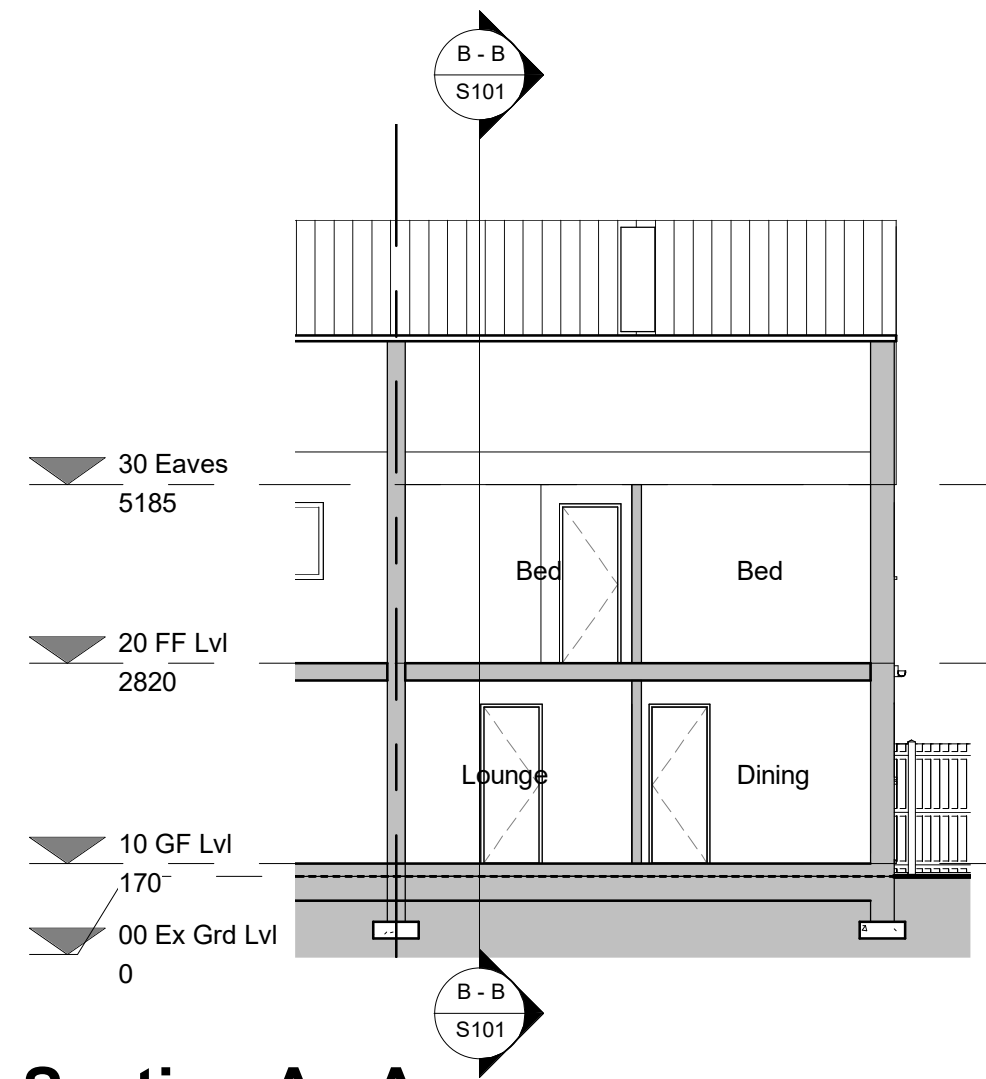


**Section A - A**  
1 : 100

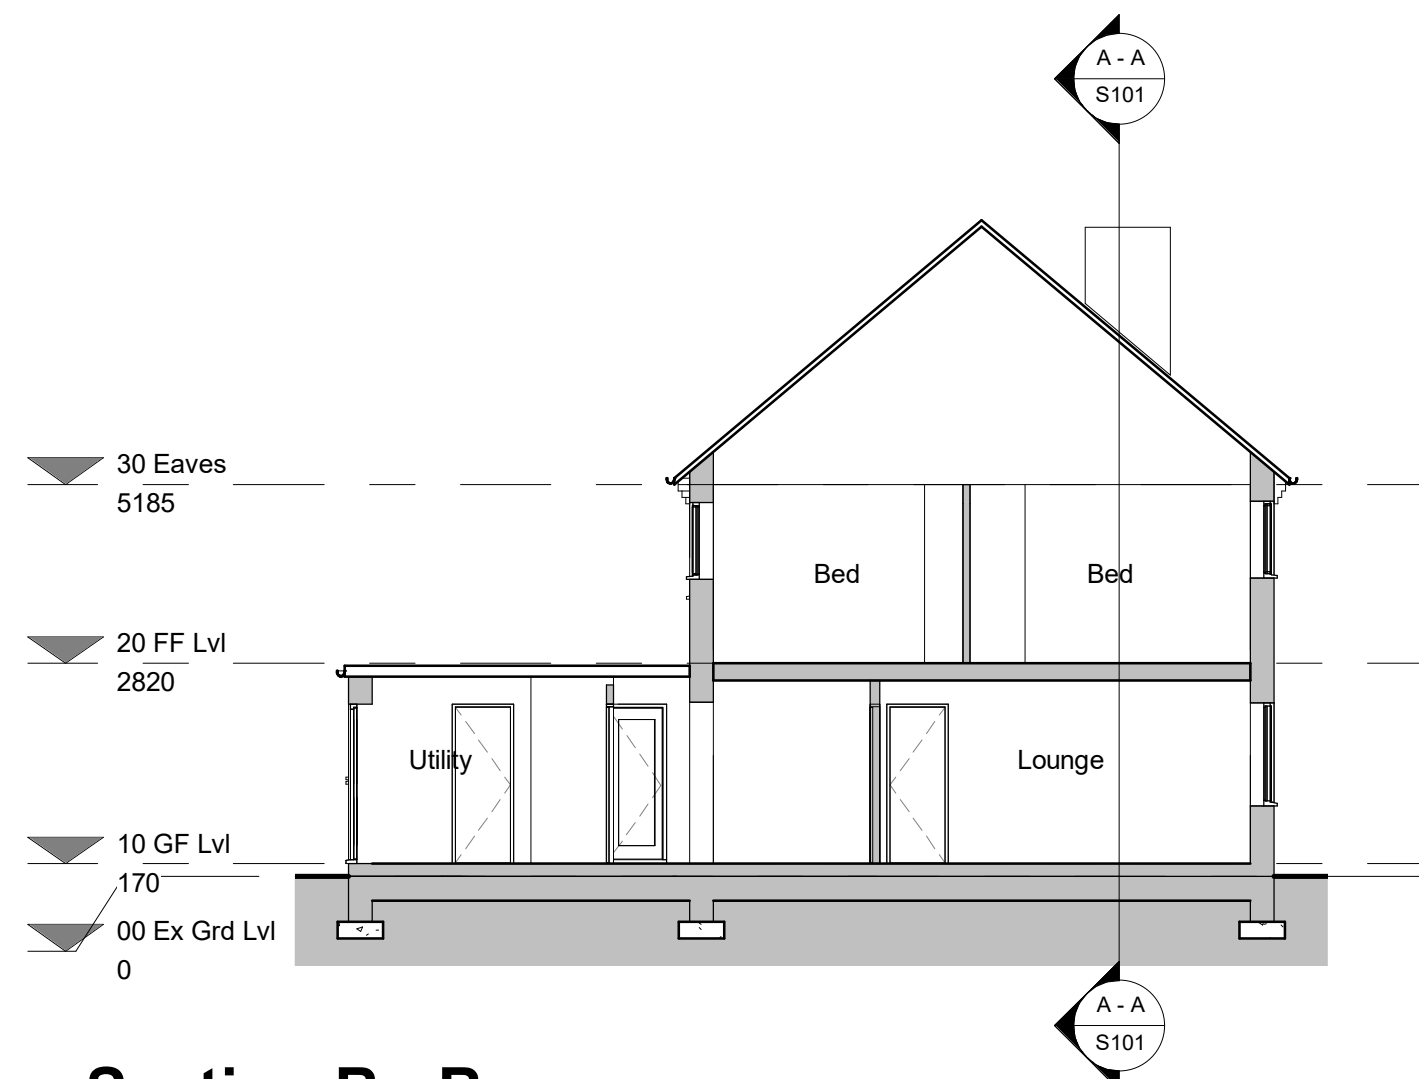


**Section B - B**  
1 : 100

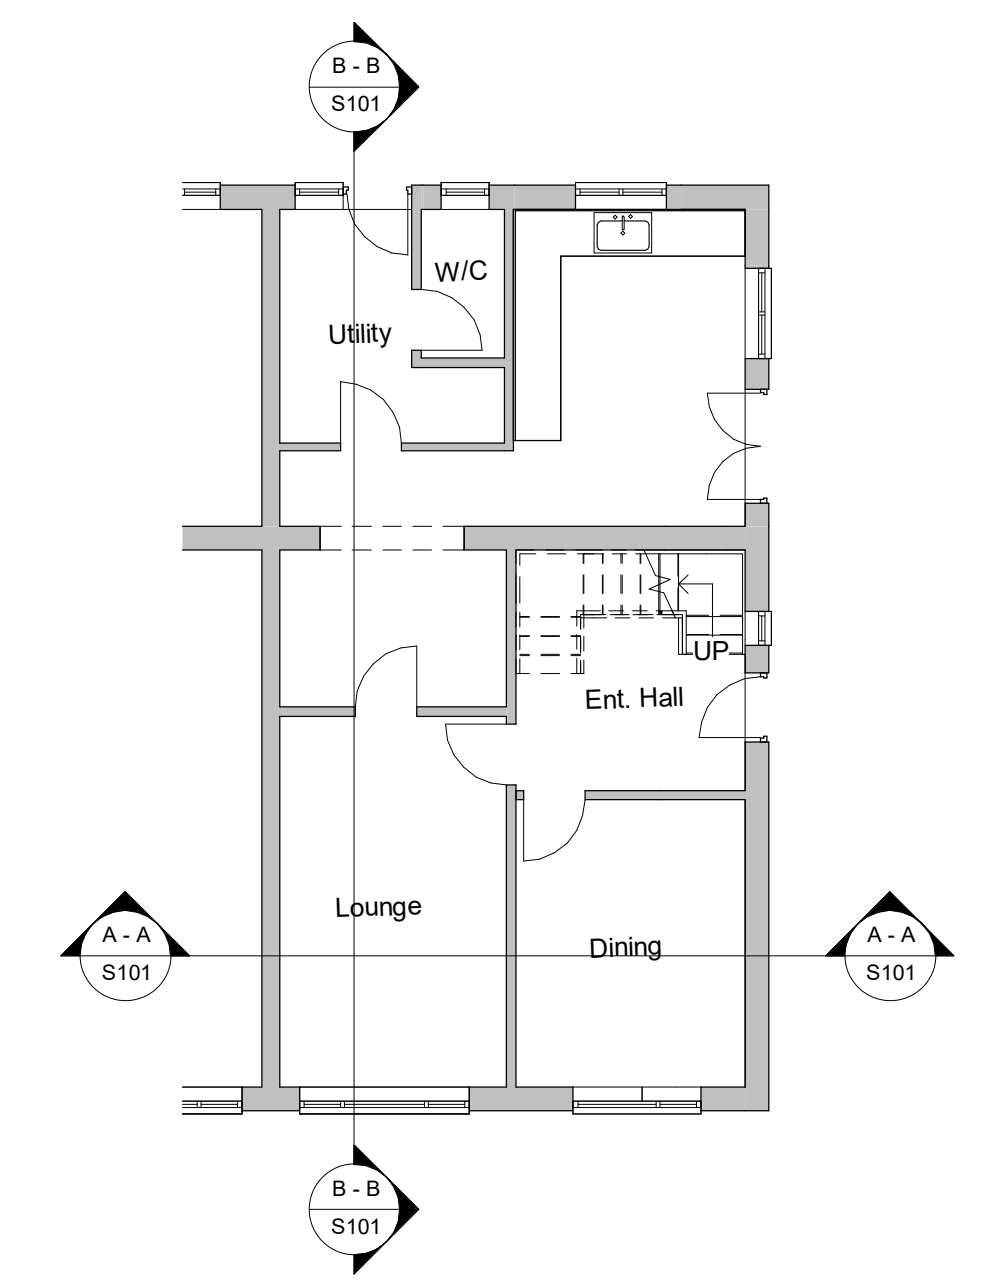



**Ground Floor Plan**  
1 : 100

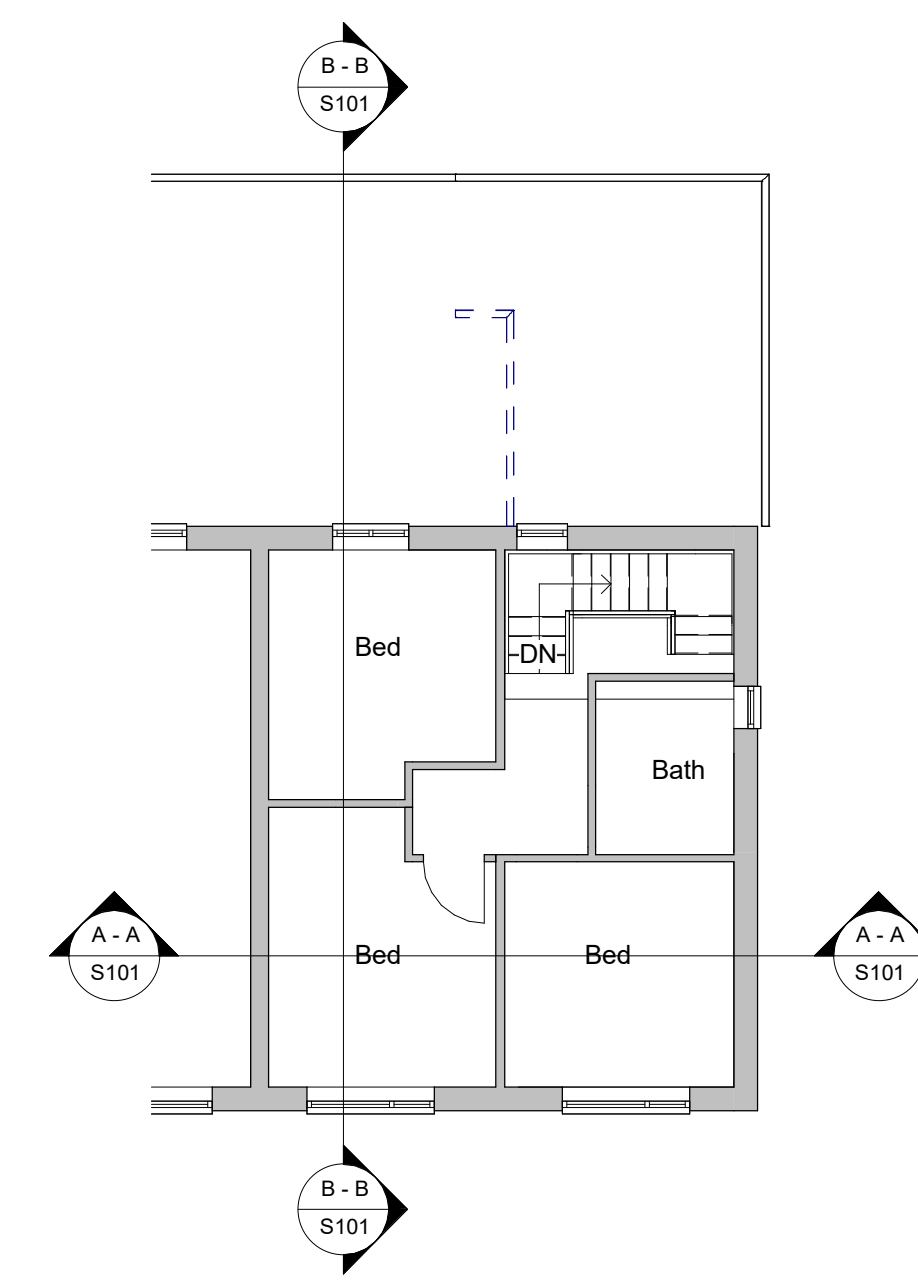

**First Floor Plan**  
1 : 100

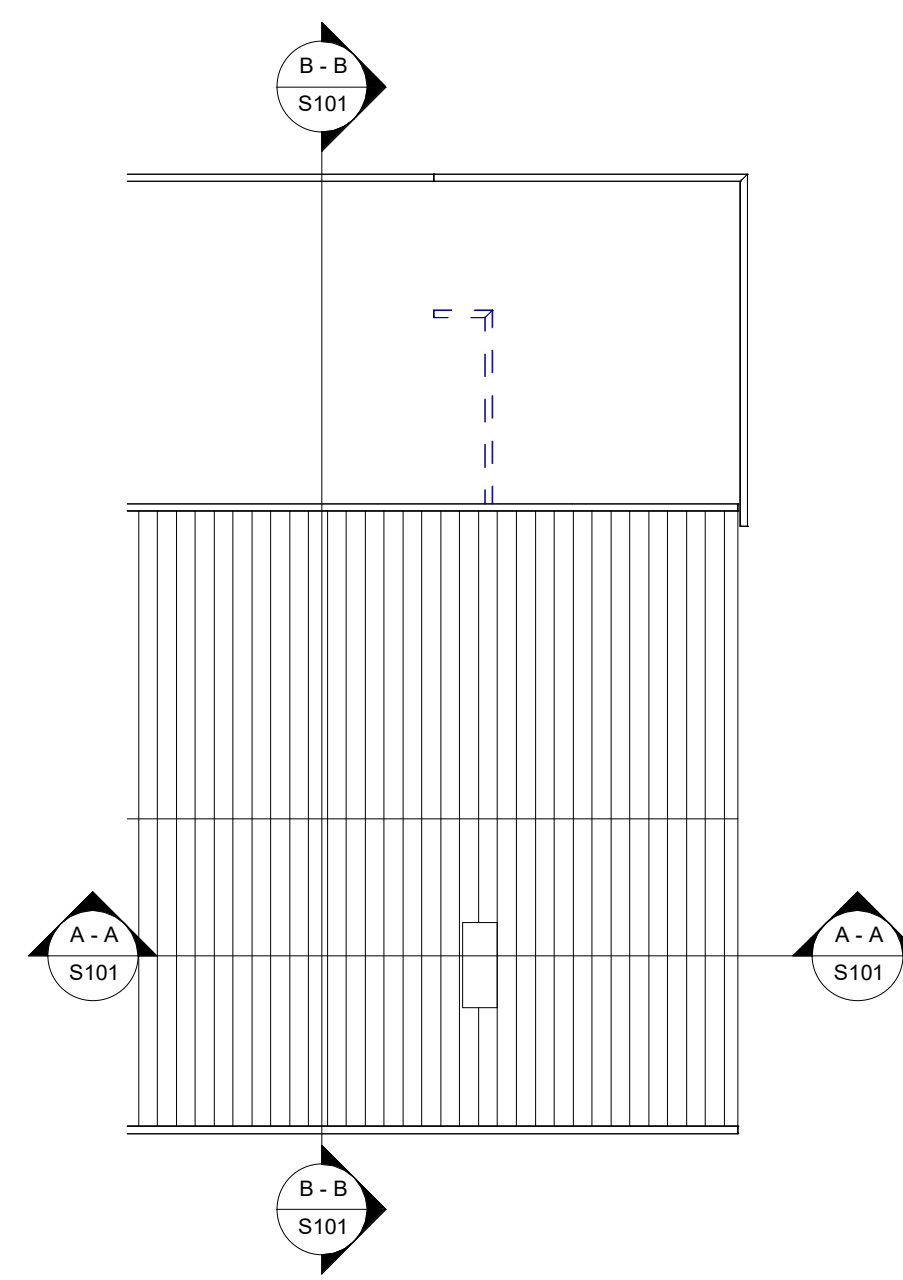


**Roof Plan**  
1 : 100

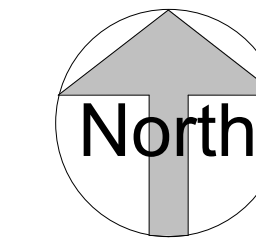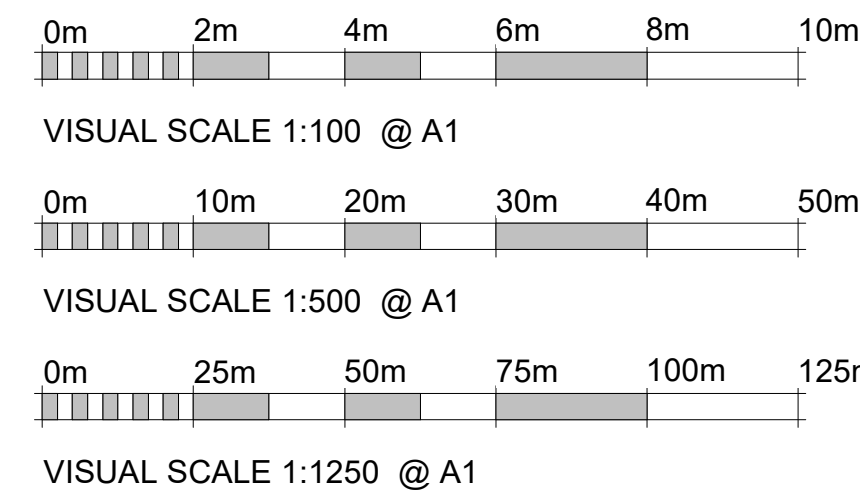


**NOTES**  
Do not scale from this drawing. Only figured dimensions are to be taken from this drawing.  
The contractor must verify all dimensions on site before commencing any work or shop drawings. If this drawing exceeds the quantities taken in any way, the designer is to be informed before the work is initiated.  
Work within The Construction (Design and Management) Regulations 1994 is not to start until a Health and Safety Plan has been produced.

© Copyright  
All rights prescribed in Chapter IV of the Copyright and Patents Act 1988 have been generally asserted.

| Rev. | Description | By | Date | Chd | Chd Date |
|------|-------------|----|------|-----|----------|
|      |             |    |      |     |          |

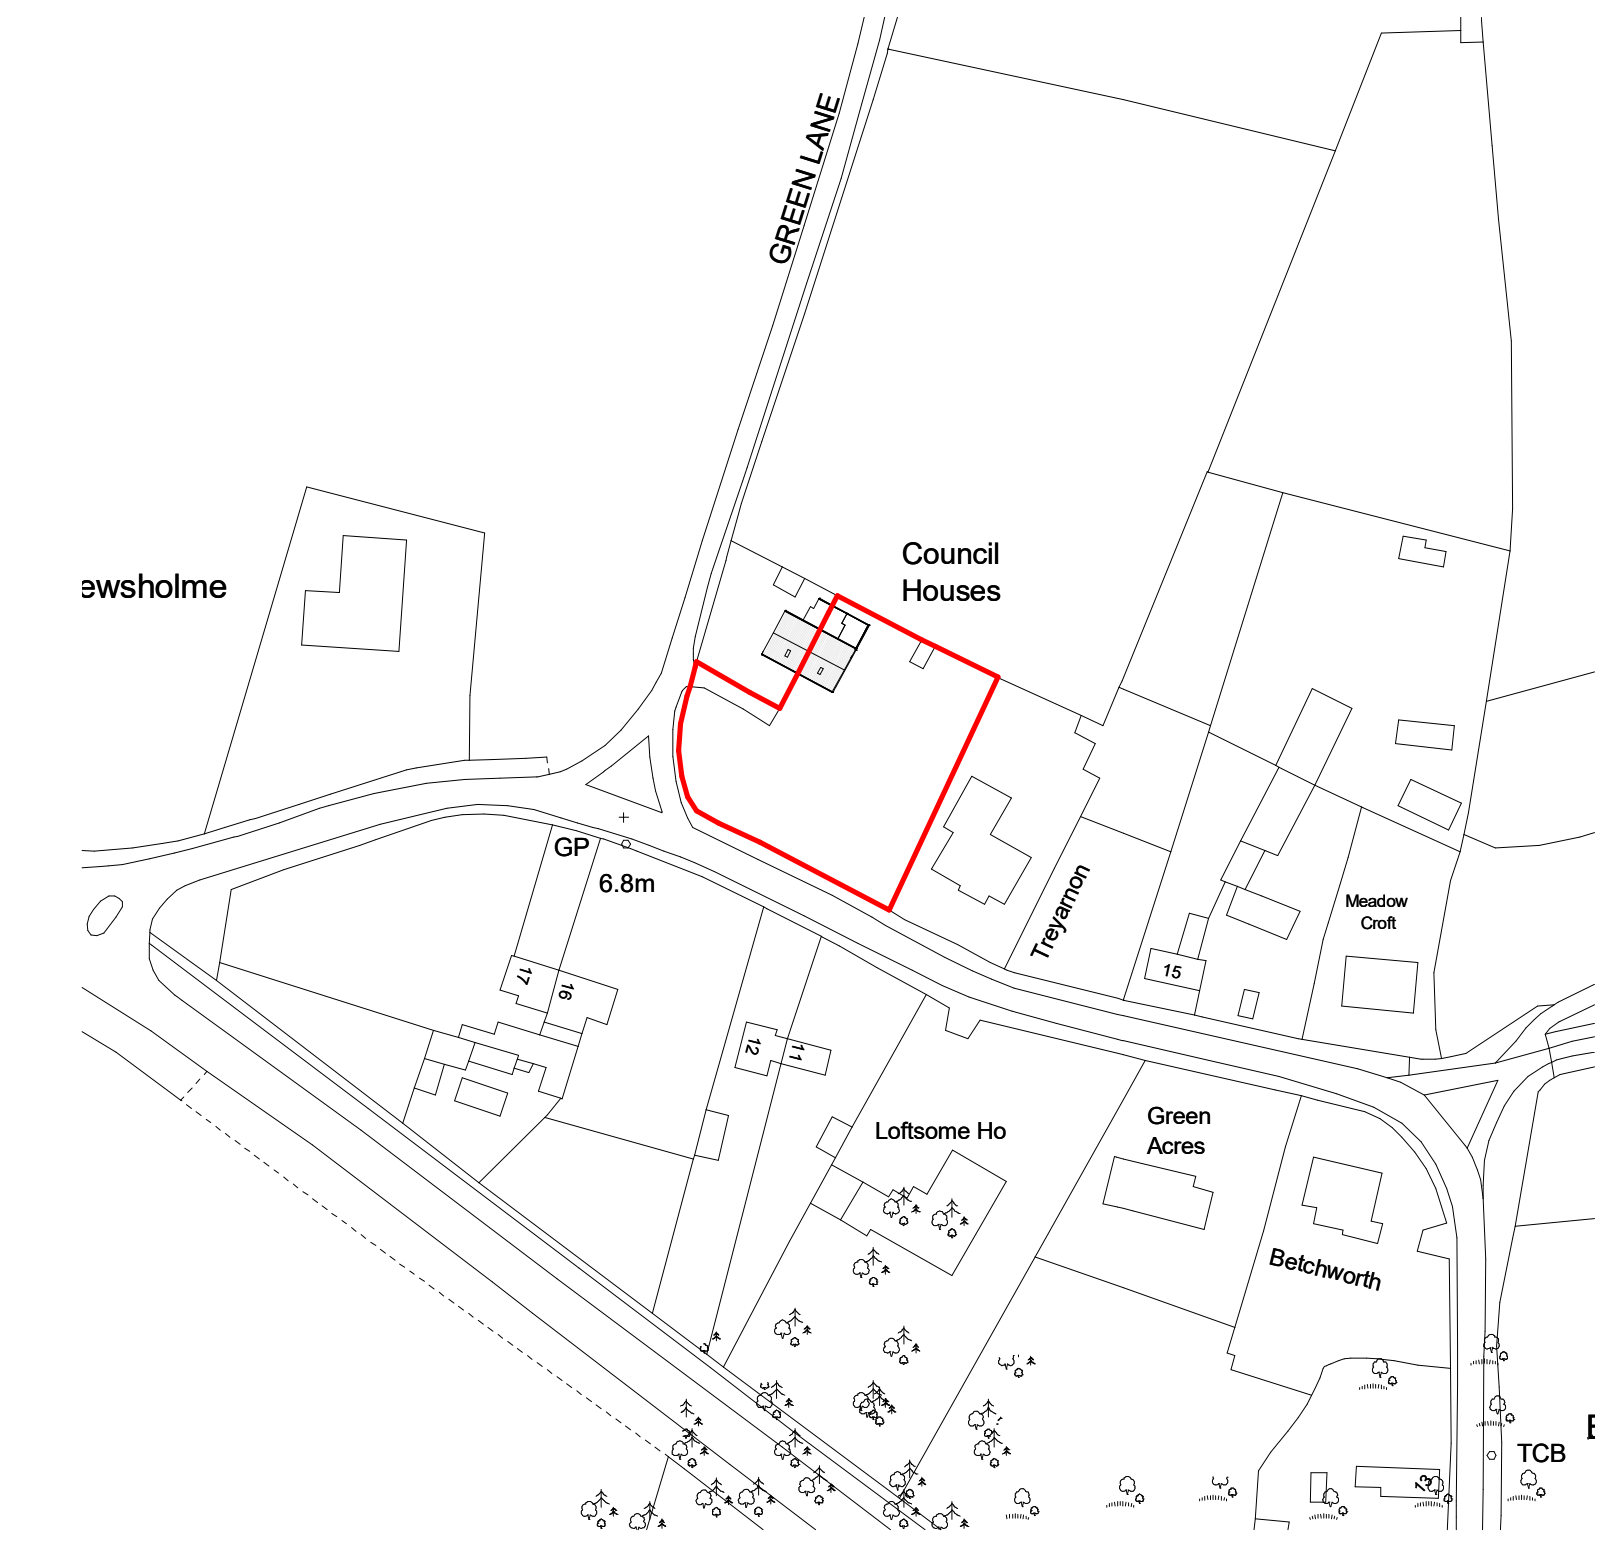

**Location Plan**  
1 : 1250

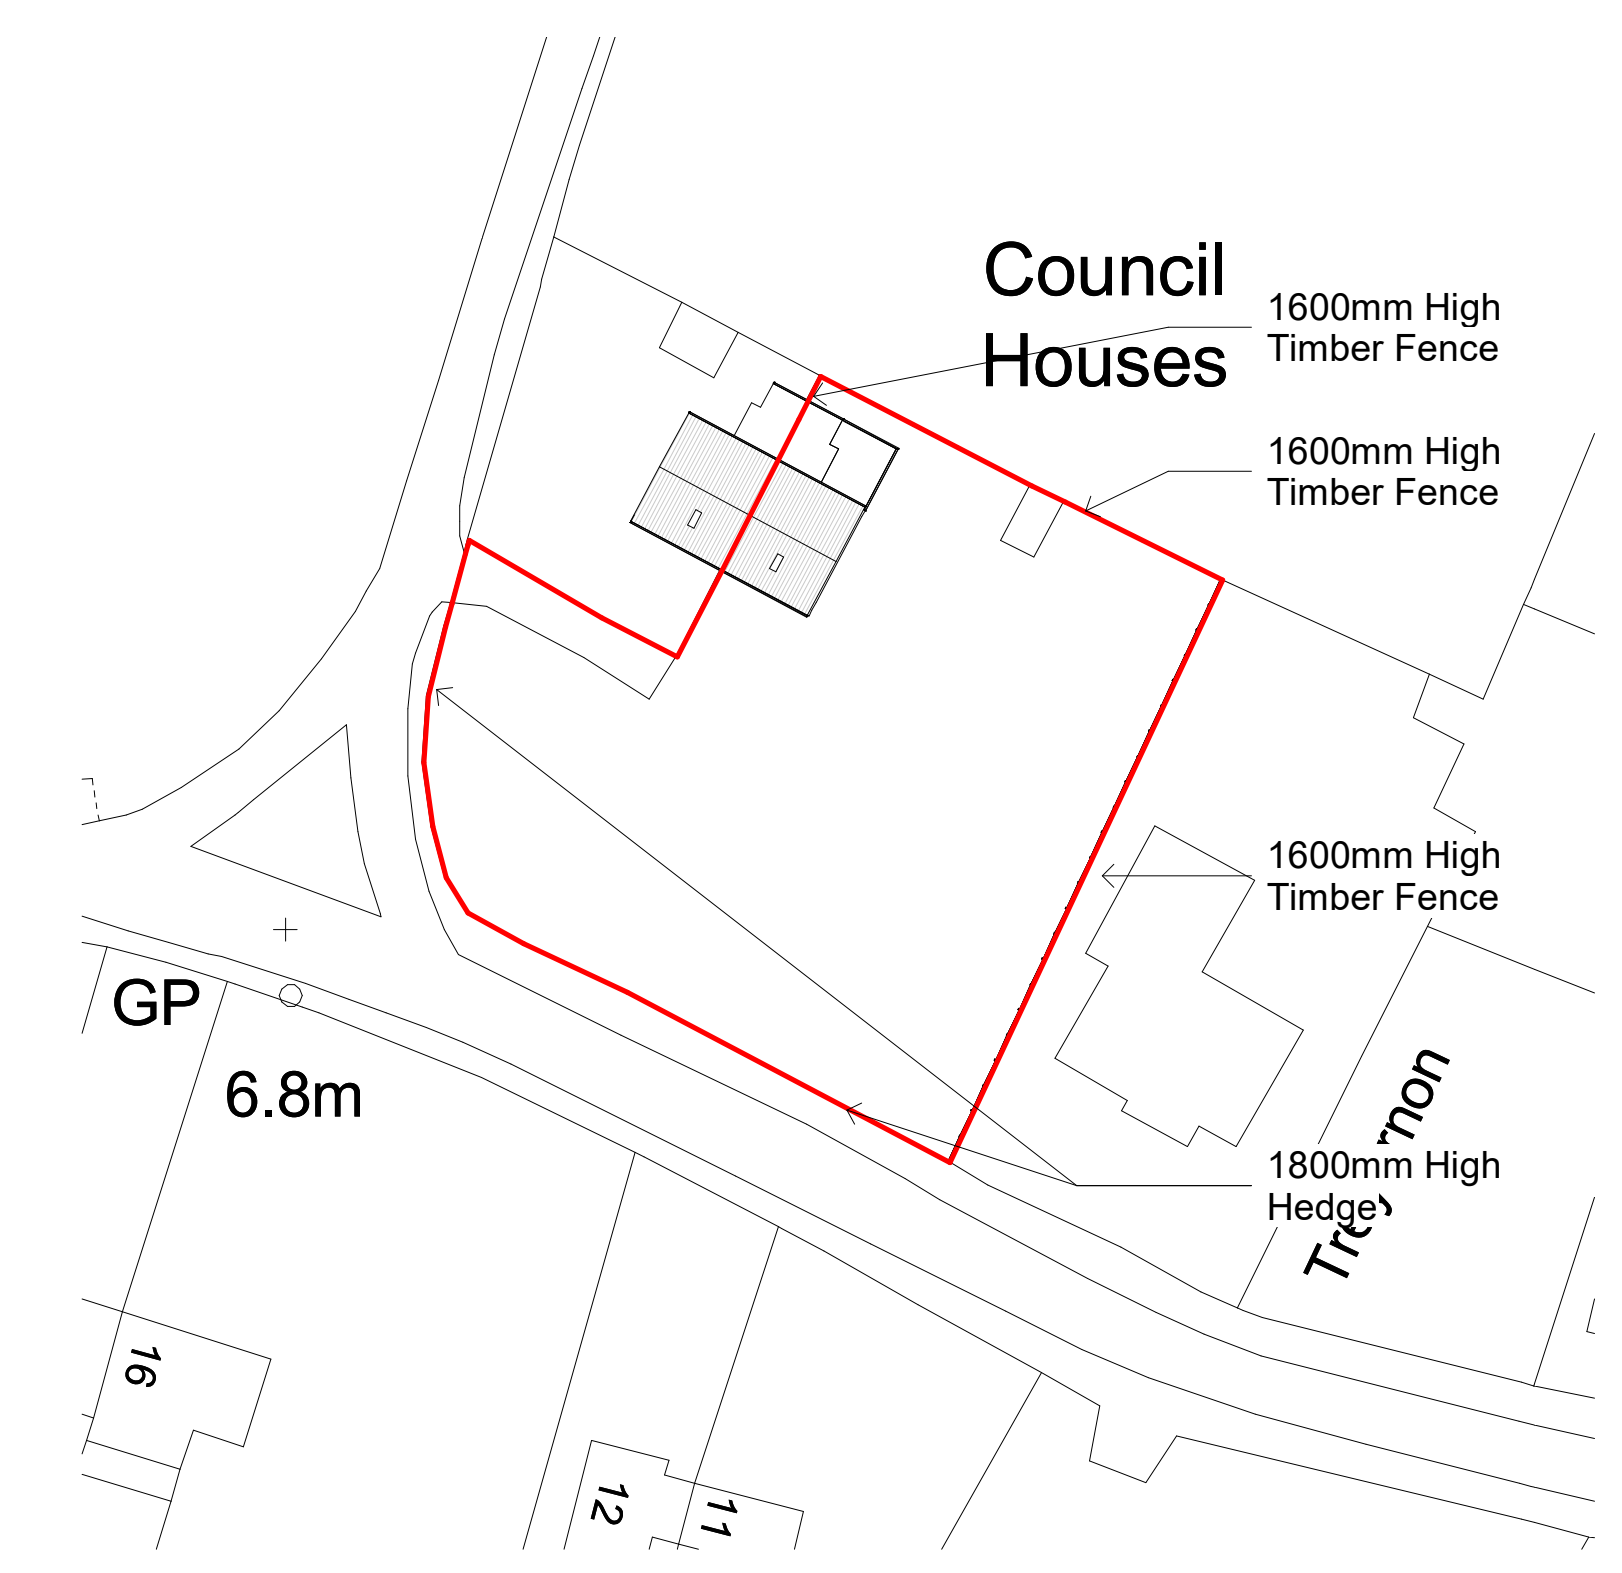

**Block Plan**  
1 : 500

|  |  |  |  |                                       |                       |                          |                              |                          |                   |   |
|--|--|--|--|---------------------------------------|-----------------------|--------------------------|------------------------------|--------------------------|-------------------|---|
| <b>CLIENT:</b><br>Mrs. J. Lattimore  | <b>PROJECT:</b><br>Proposed Extension and Alterations to Birch House and Erection of Annexe No. 2 Main Road, Newsholme, East Yorkshire | <b>DWG. TITLE:</b><br>Site Location Plan, Block Plan, Floor Plans, Elevations and Sections as Existing | <b>SCALE:</b><br>As indicated  | <b>DRAWING STATUS:</b><br>Feasibility | <b>DRAWN:</b><br>HAJB | <b>DATE:</b><br>28/10/21 | <b>PROJECT No.:</b><br>21170 | <b>DWG. No.:</b><br>S101 | <b>REV.:</b><br>A | <br><b>ARCHITECTURE AND DESIGN LTD.</b> |
| <b>STUDIO OFFICE:</b> Briar Cottage, Clementhorpe Road, Gilberdyke, Brough East Yorkshire, HU15 2UB.<br>Tel: 01430 448385 Mob: 07870903730 |  |  | <b>Email:</b> info.aebarchitecture@gmail.com<br><b>Web:</b> www.aebarchitectureanddesign.com |                                       |                       |                          |                              |                          |                   |   |