


South West Elevation
1 : 100

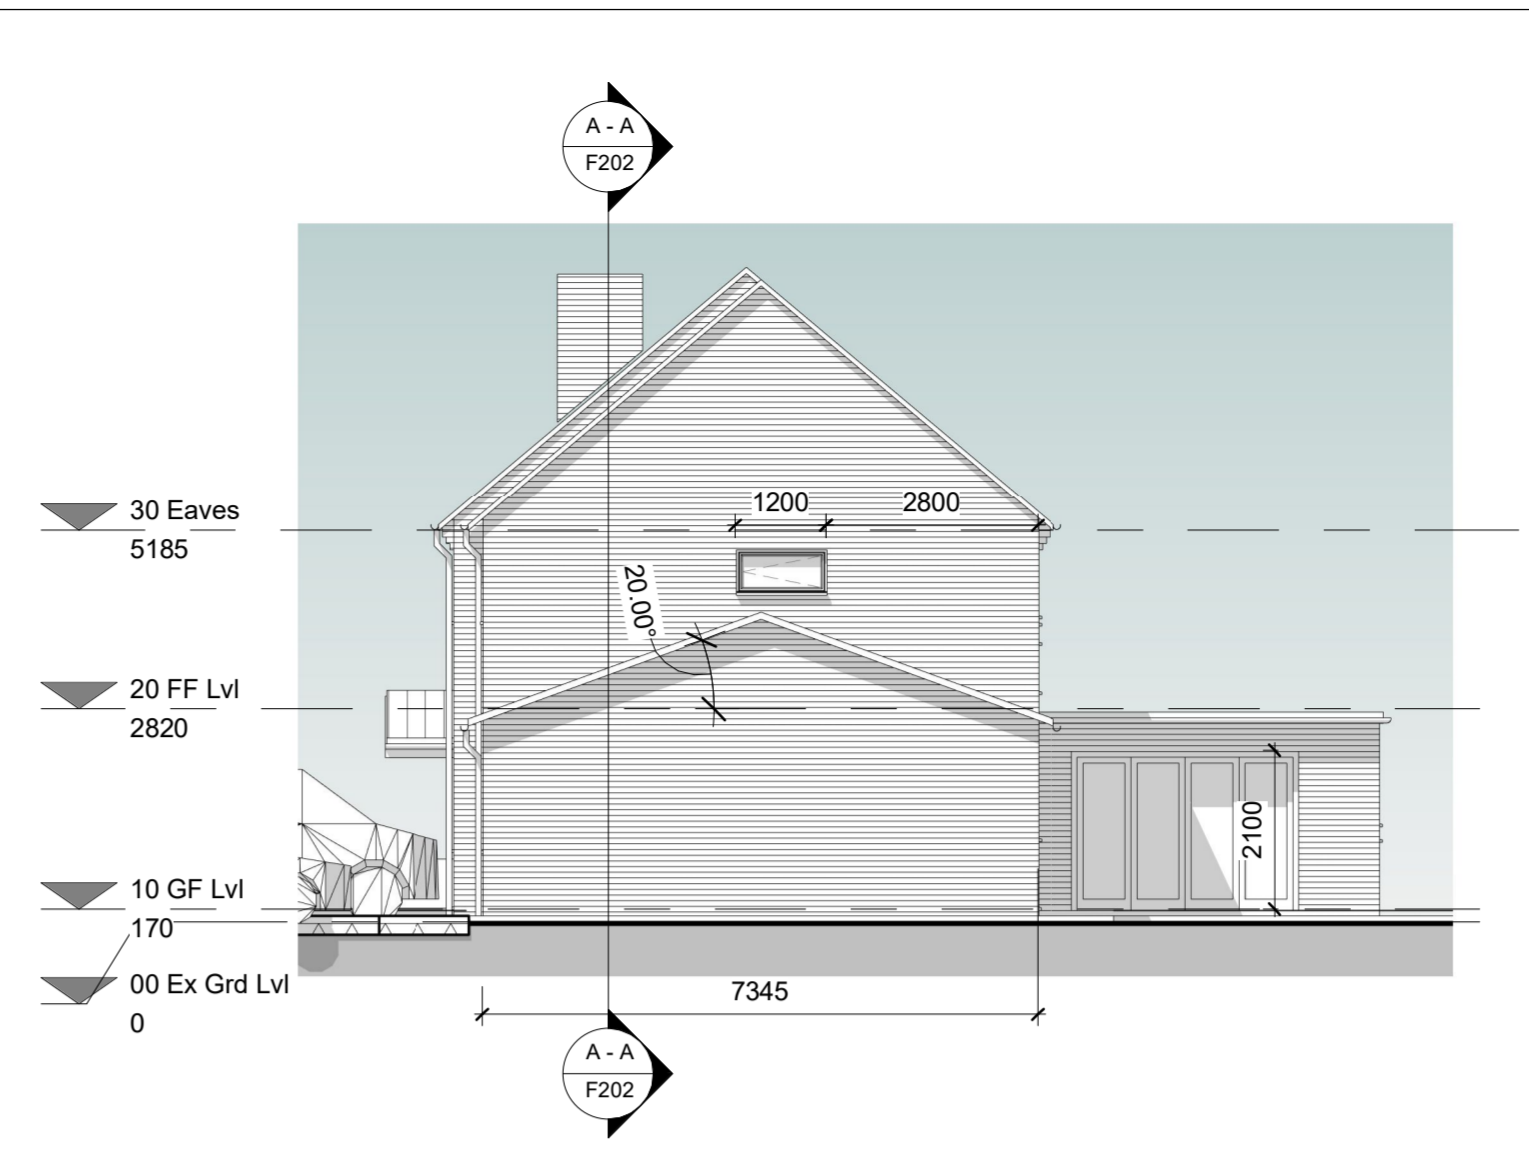


South East Elevation
1 : 100

NOTES
Do not scale from this drawing. Only figured dimensions are to be taken from this drawing.
The contractor must verify all dimensions on site before commencing any work or shop drawings. The contractor must report any discrepancies to the designer before commencing work. If this drawing exceeds the quantities taken in any way, the designer is to be informed before the work is initiated.
Work within The Construction (Design and Management) Regulations 1994 is not to start until a Health and Safety Plan has been produced.


© Copyright
All rights prescribed in Chapter IV of the Copyright and Patents Act 1988 have been generally asserted.

Rev.	Description	By	Date	Chd	Chd Date


0m 2m 4m 6m 8m 10m
VISUAL SCALE 1:100 @ A1

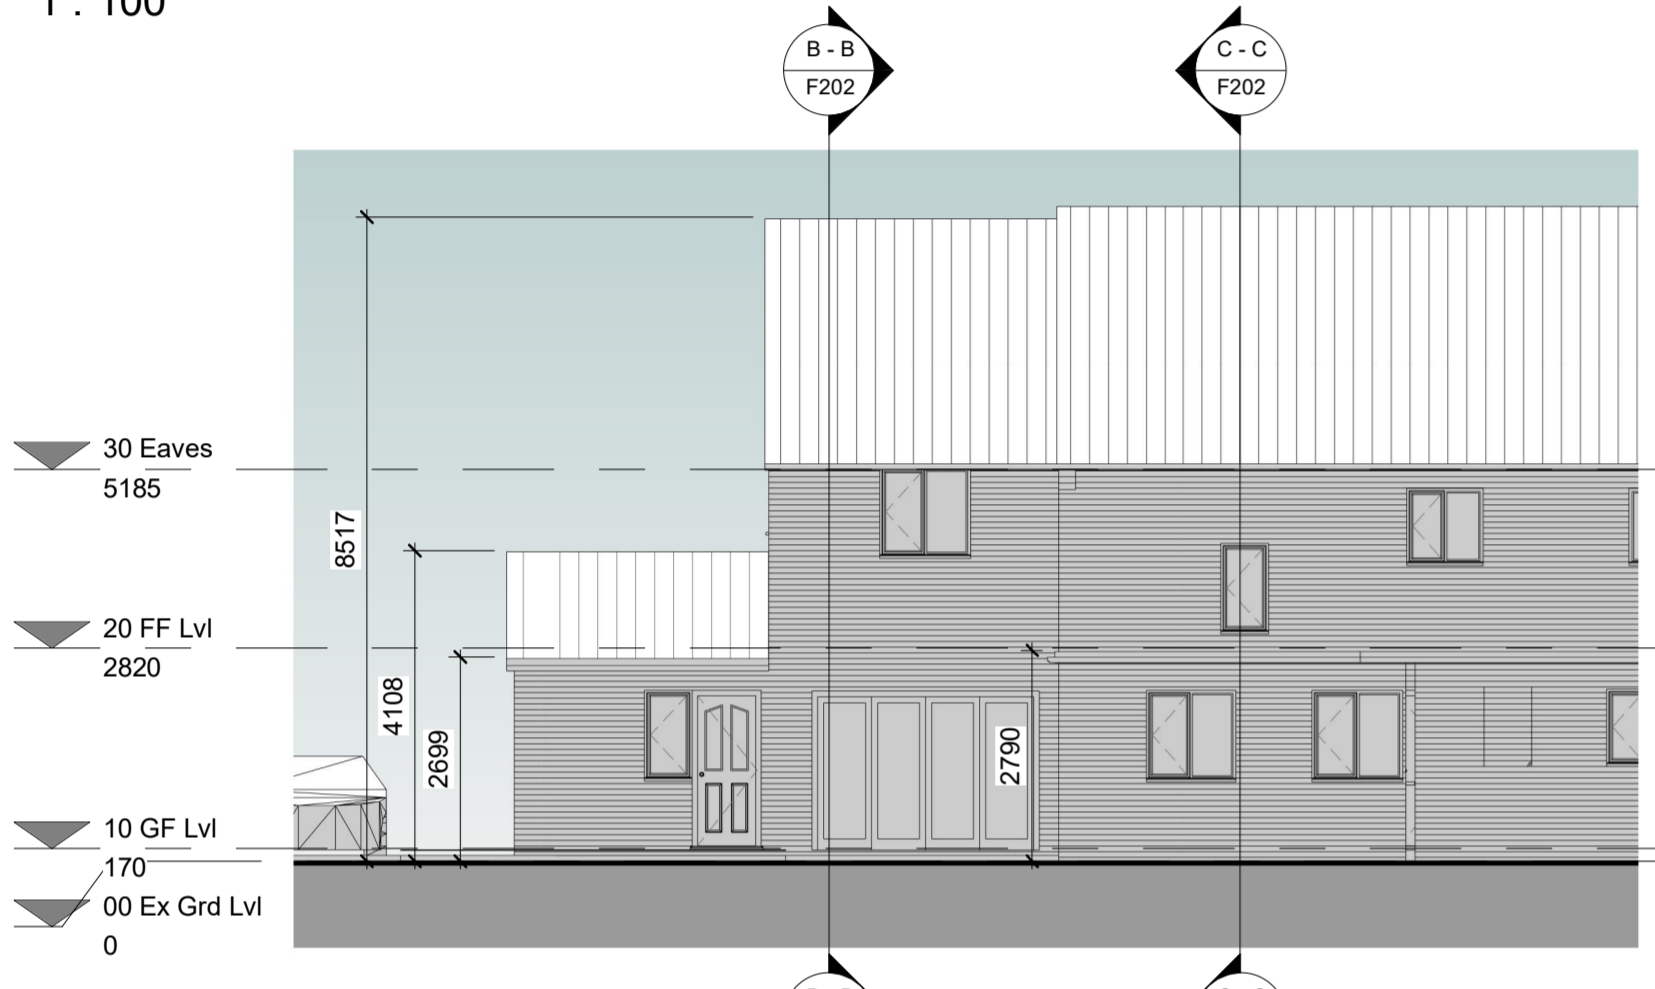


North East Elevation
1 : 100

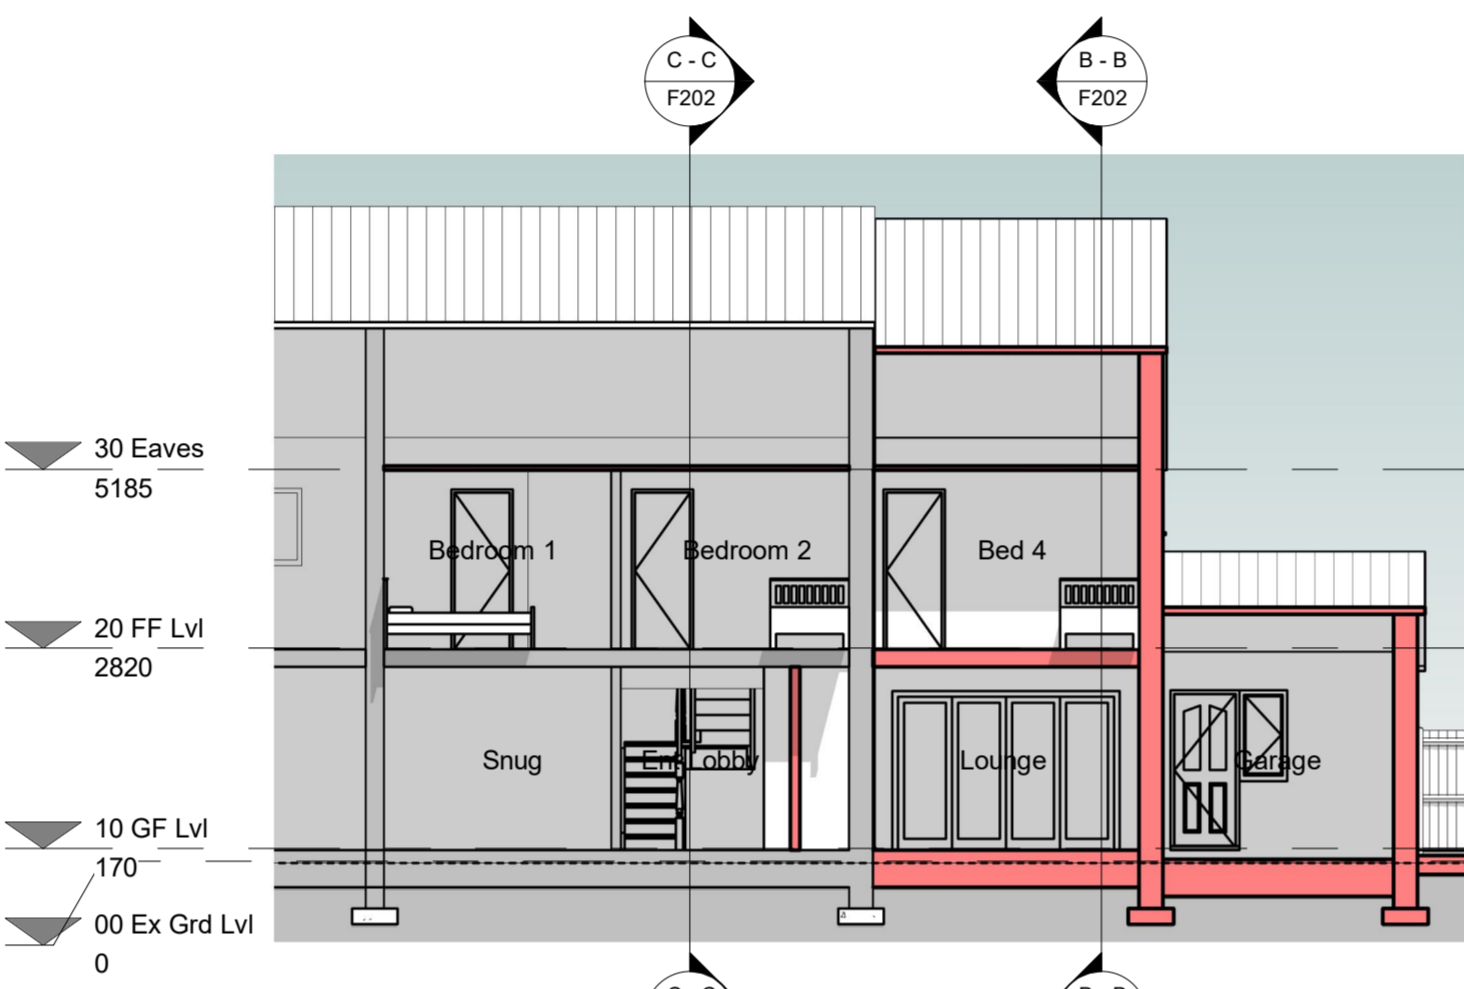


Section A - A
1 : 100

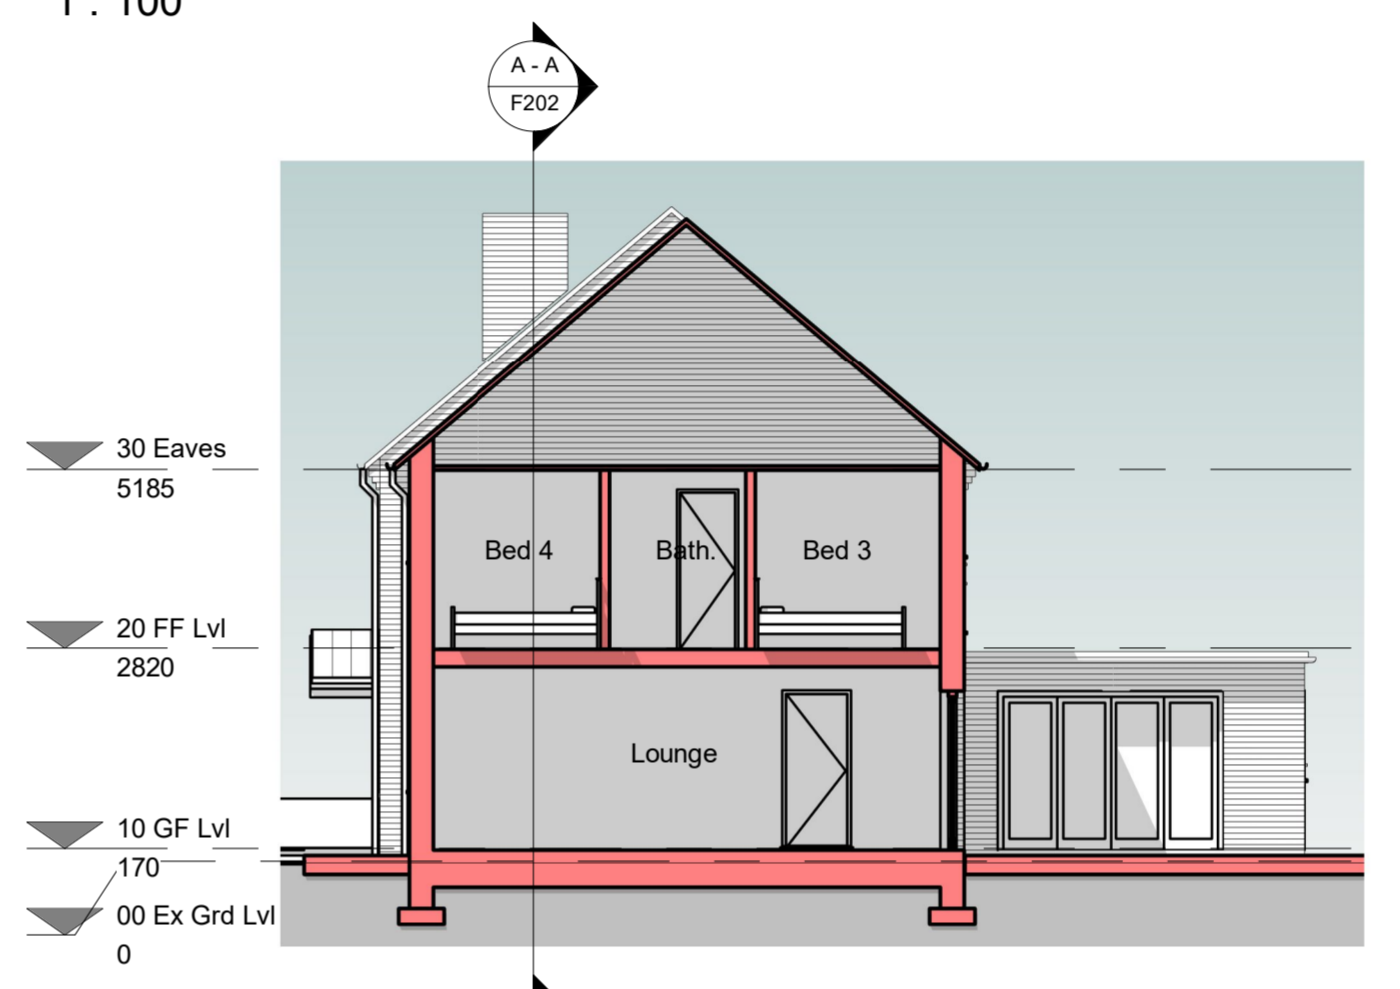


Section B - B
1 : 100

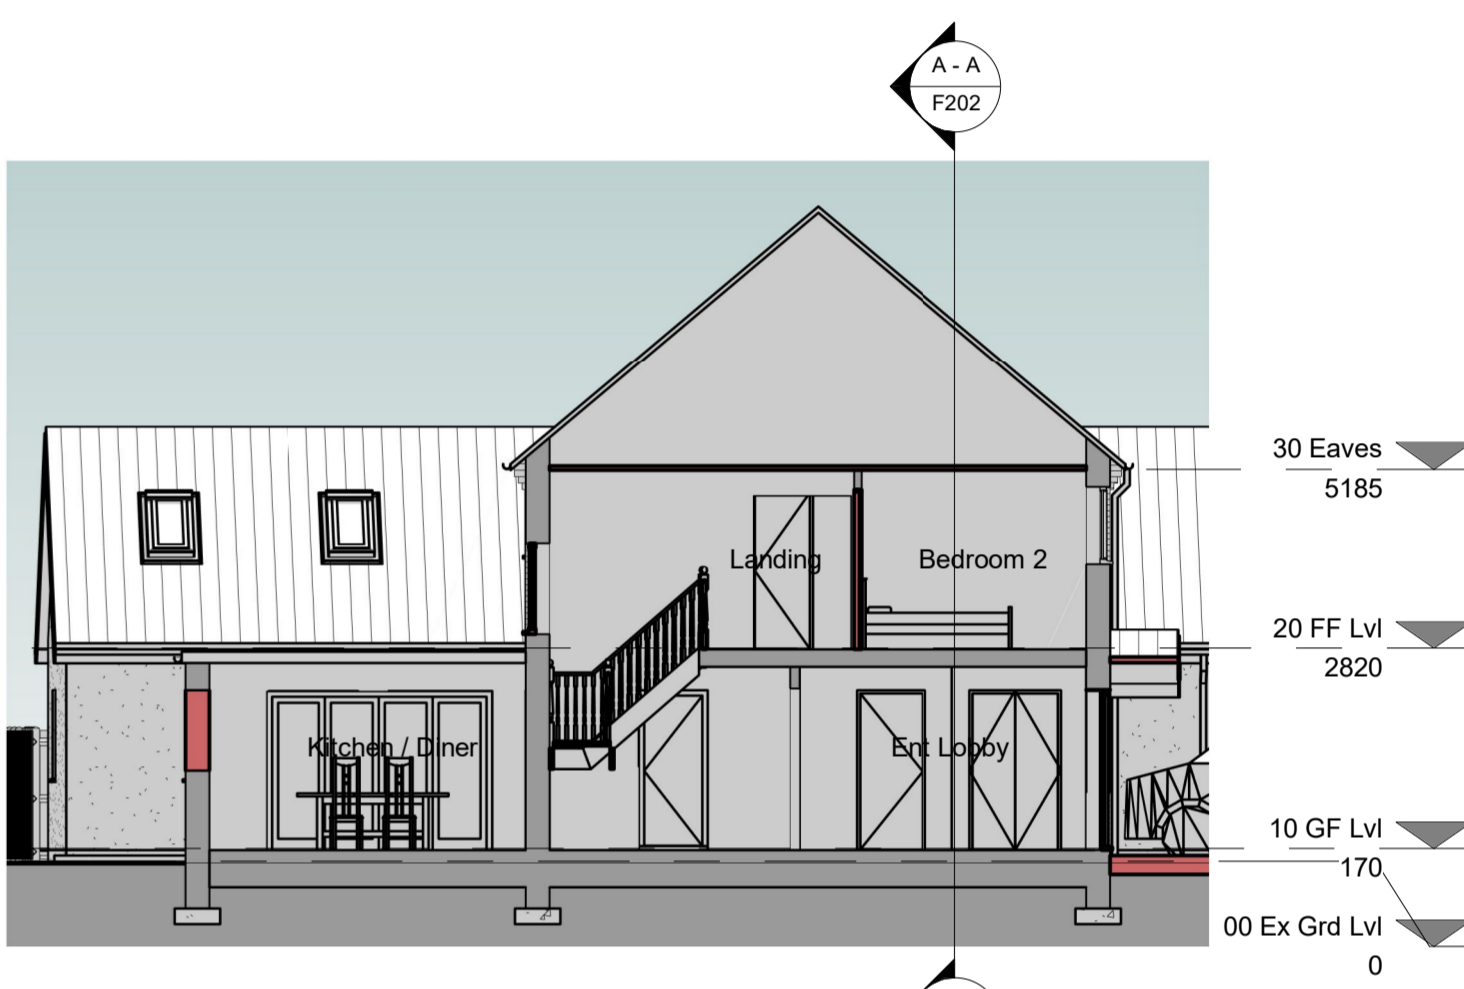


Section C - C
1 : 100

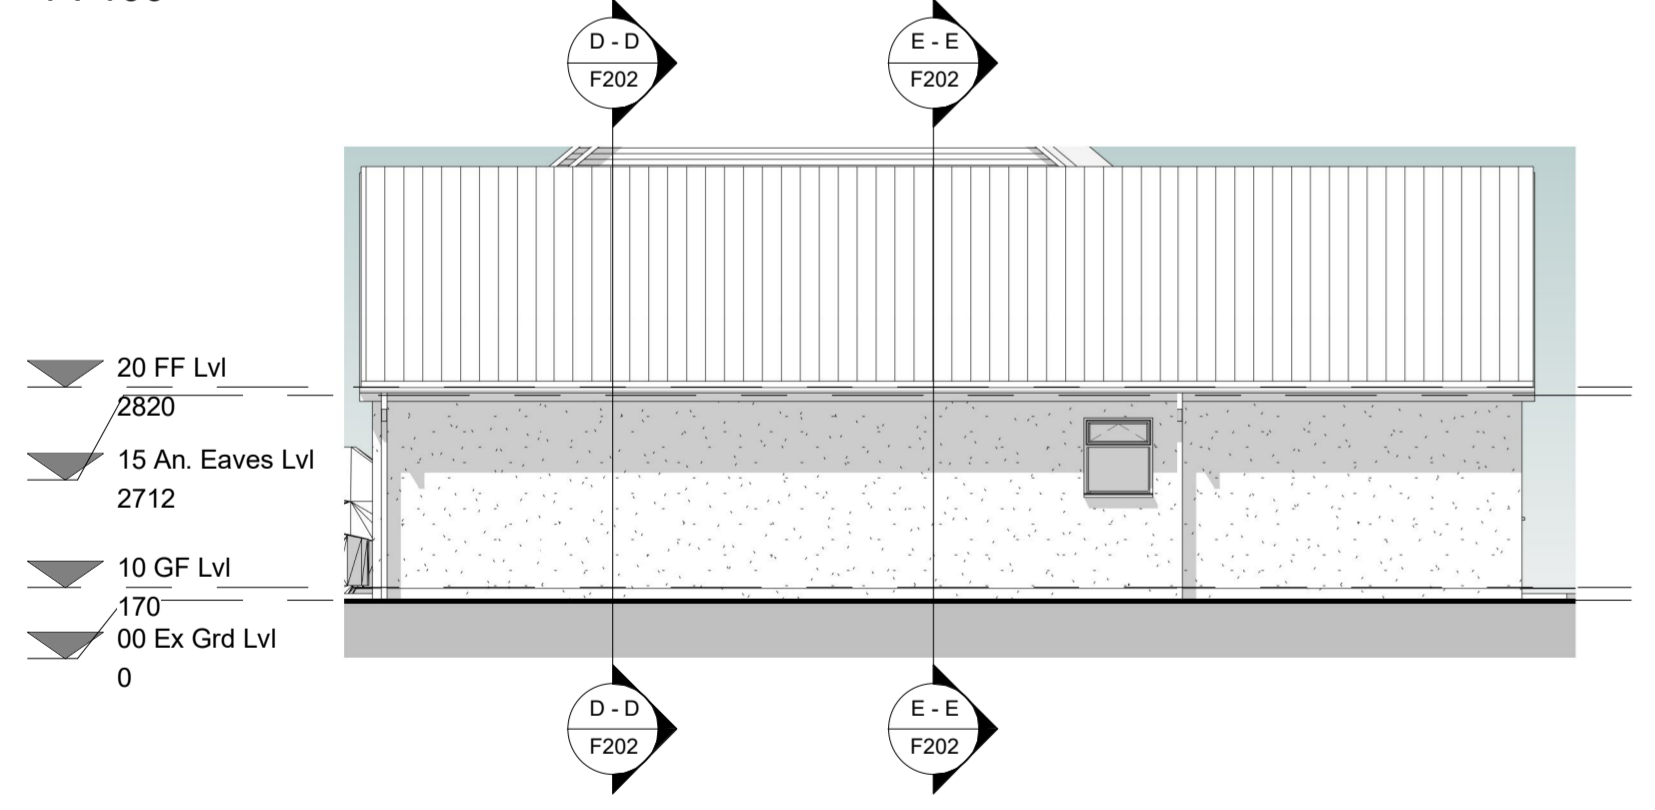

Annexe - East Elevation
1 : 100

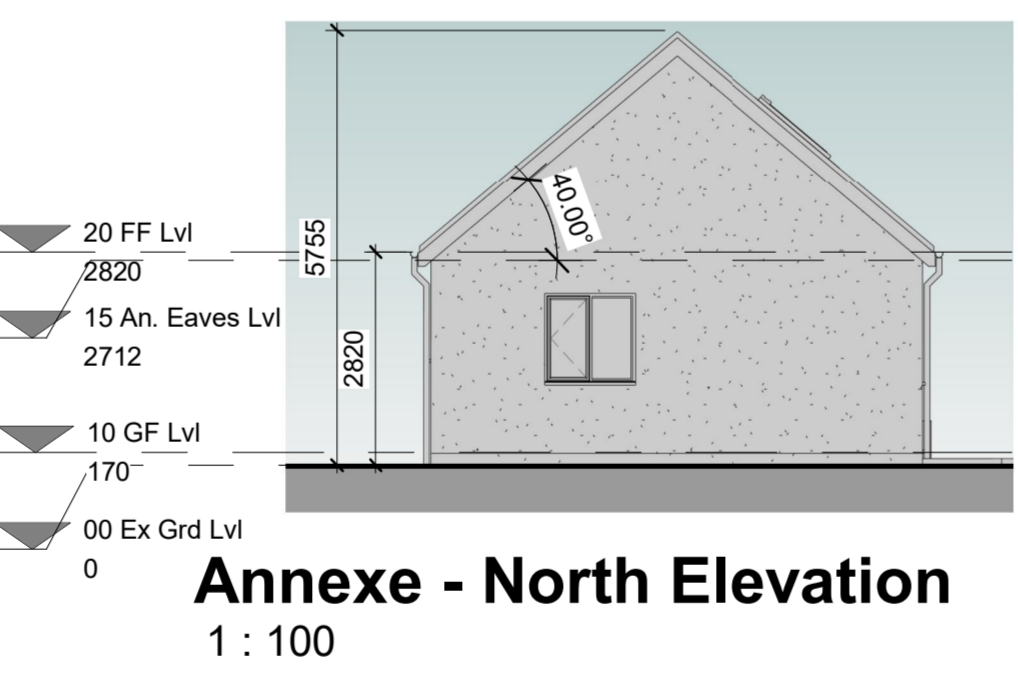


Annexe - North Elevation
1 : 100

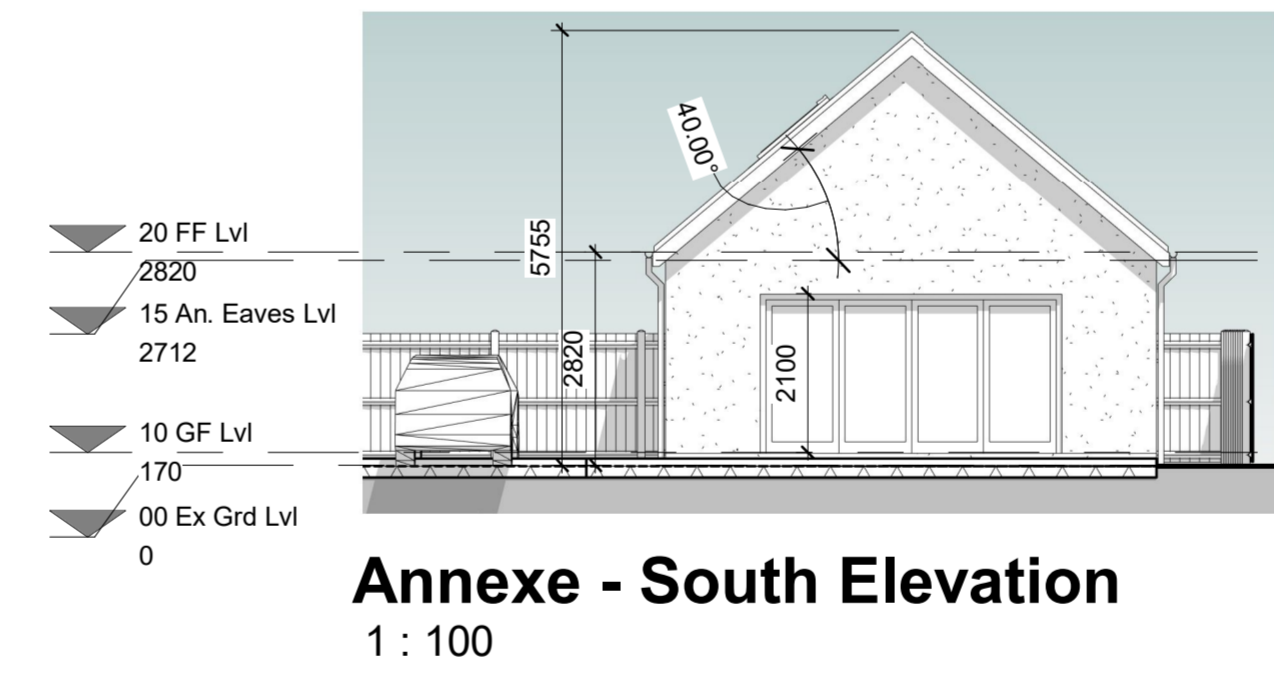


Annexe - South Elevation
1 : 100




Annexe - West Elevation
1 : 100

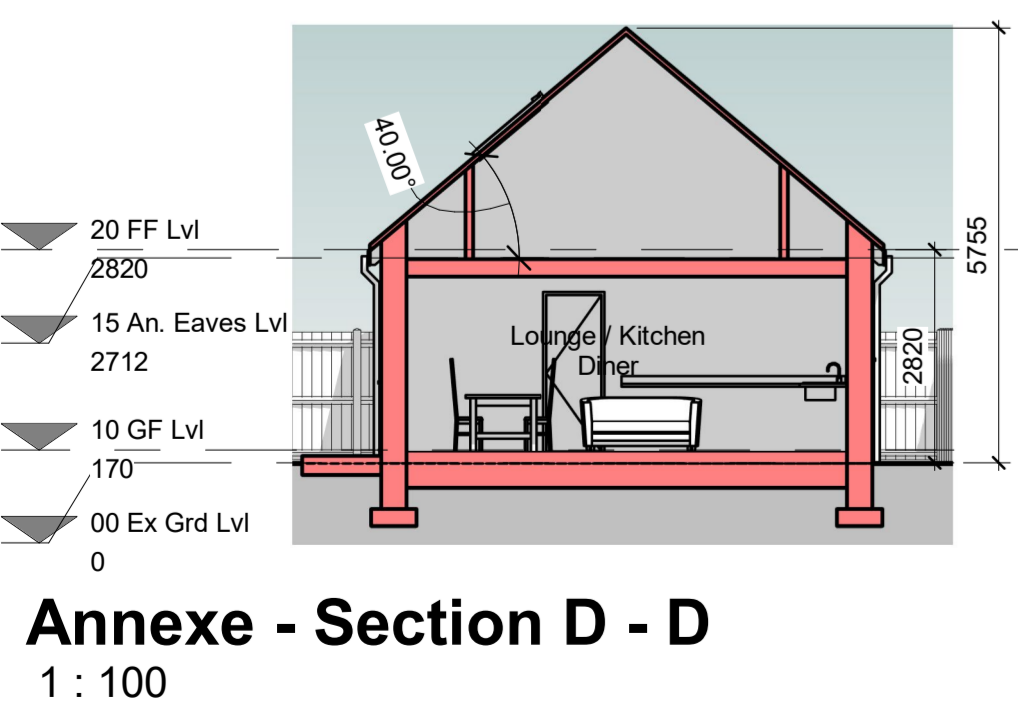


Annexe - Section D - D
1 : 100

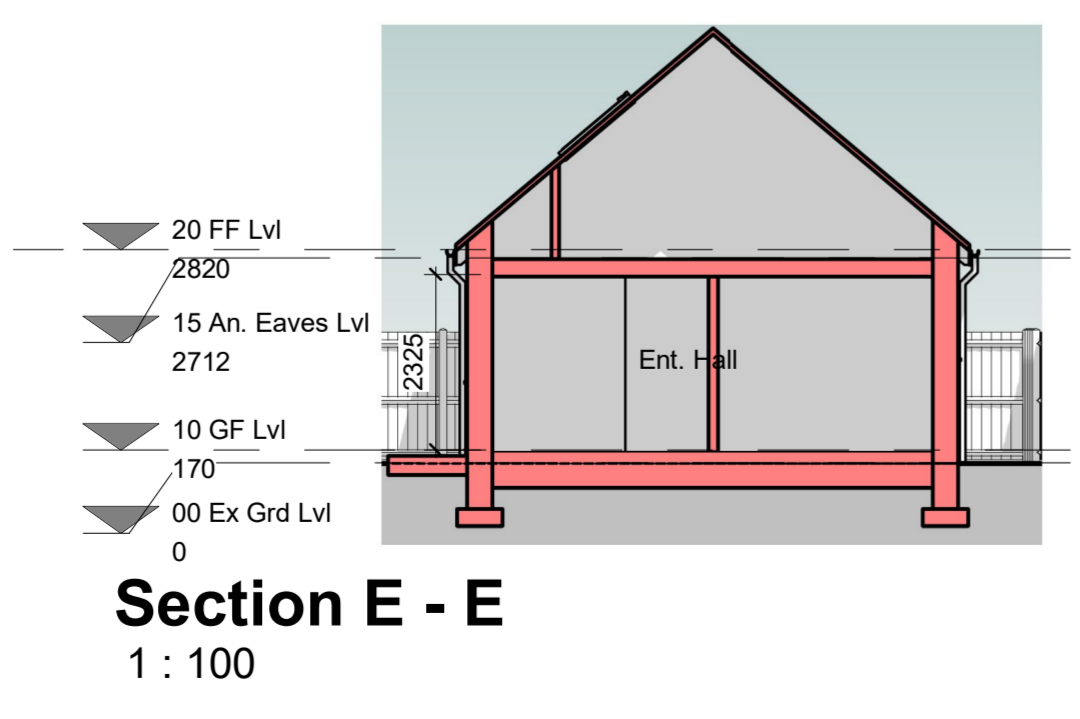

Section E - E
1 : 100

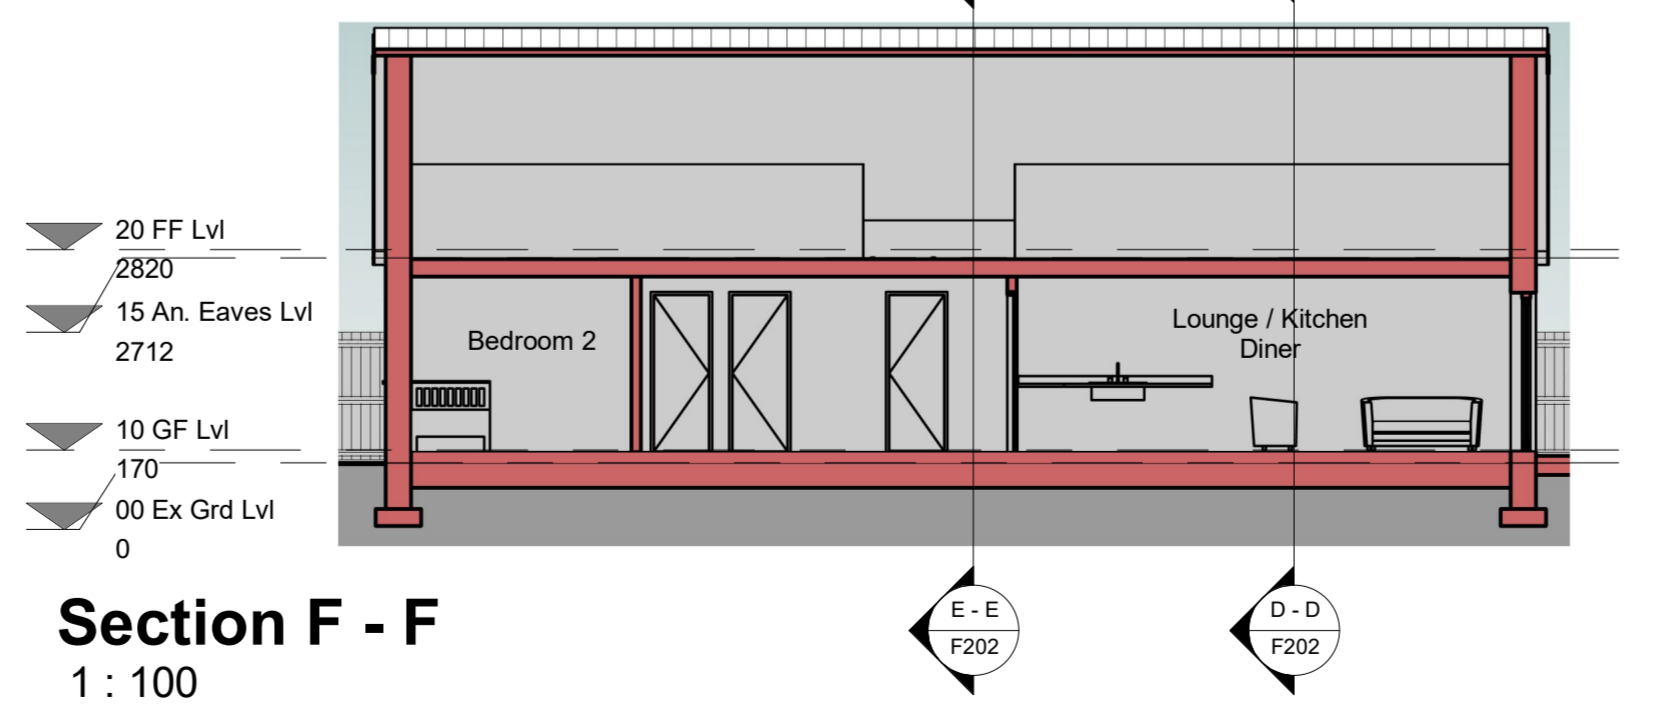

Section F - F
1 : 100

CLIENT: Mrs. J. Lattimore	PROJECT: Proposed Extension and Alterations to Birch House and Erection of Annexe No. 2 Main Road, Newsholme, East Yorkshire	DWG. TITLE: Elevations & Sections as Proposed	SCALE: 1 : 100	DRAWING STATUS: Feasibility	DRAWN: HAJB	DATE: 28/10/21	PROJECT No: 21170	DWG. No: F202	REV: A	
STUDIO OFFICE: Briar Cottage, Clementhorpe Road, Gilberdyke, Brough East Yorkshire, HU15 2UB. Tel: 01430 448385 Mob: 07870503730			Email: info.aebarchitecture@gmail.com Web: www.aebarchitectureanddesign.com							