


RESIN TREATED BOUNDARY FENCING
 150 X 75 POSTS @ 2.400 CBS
 3 RAILS 145 X 63 MM

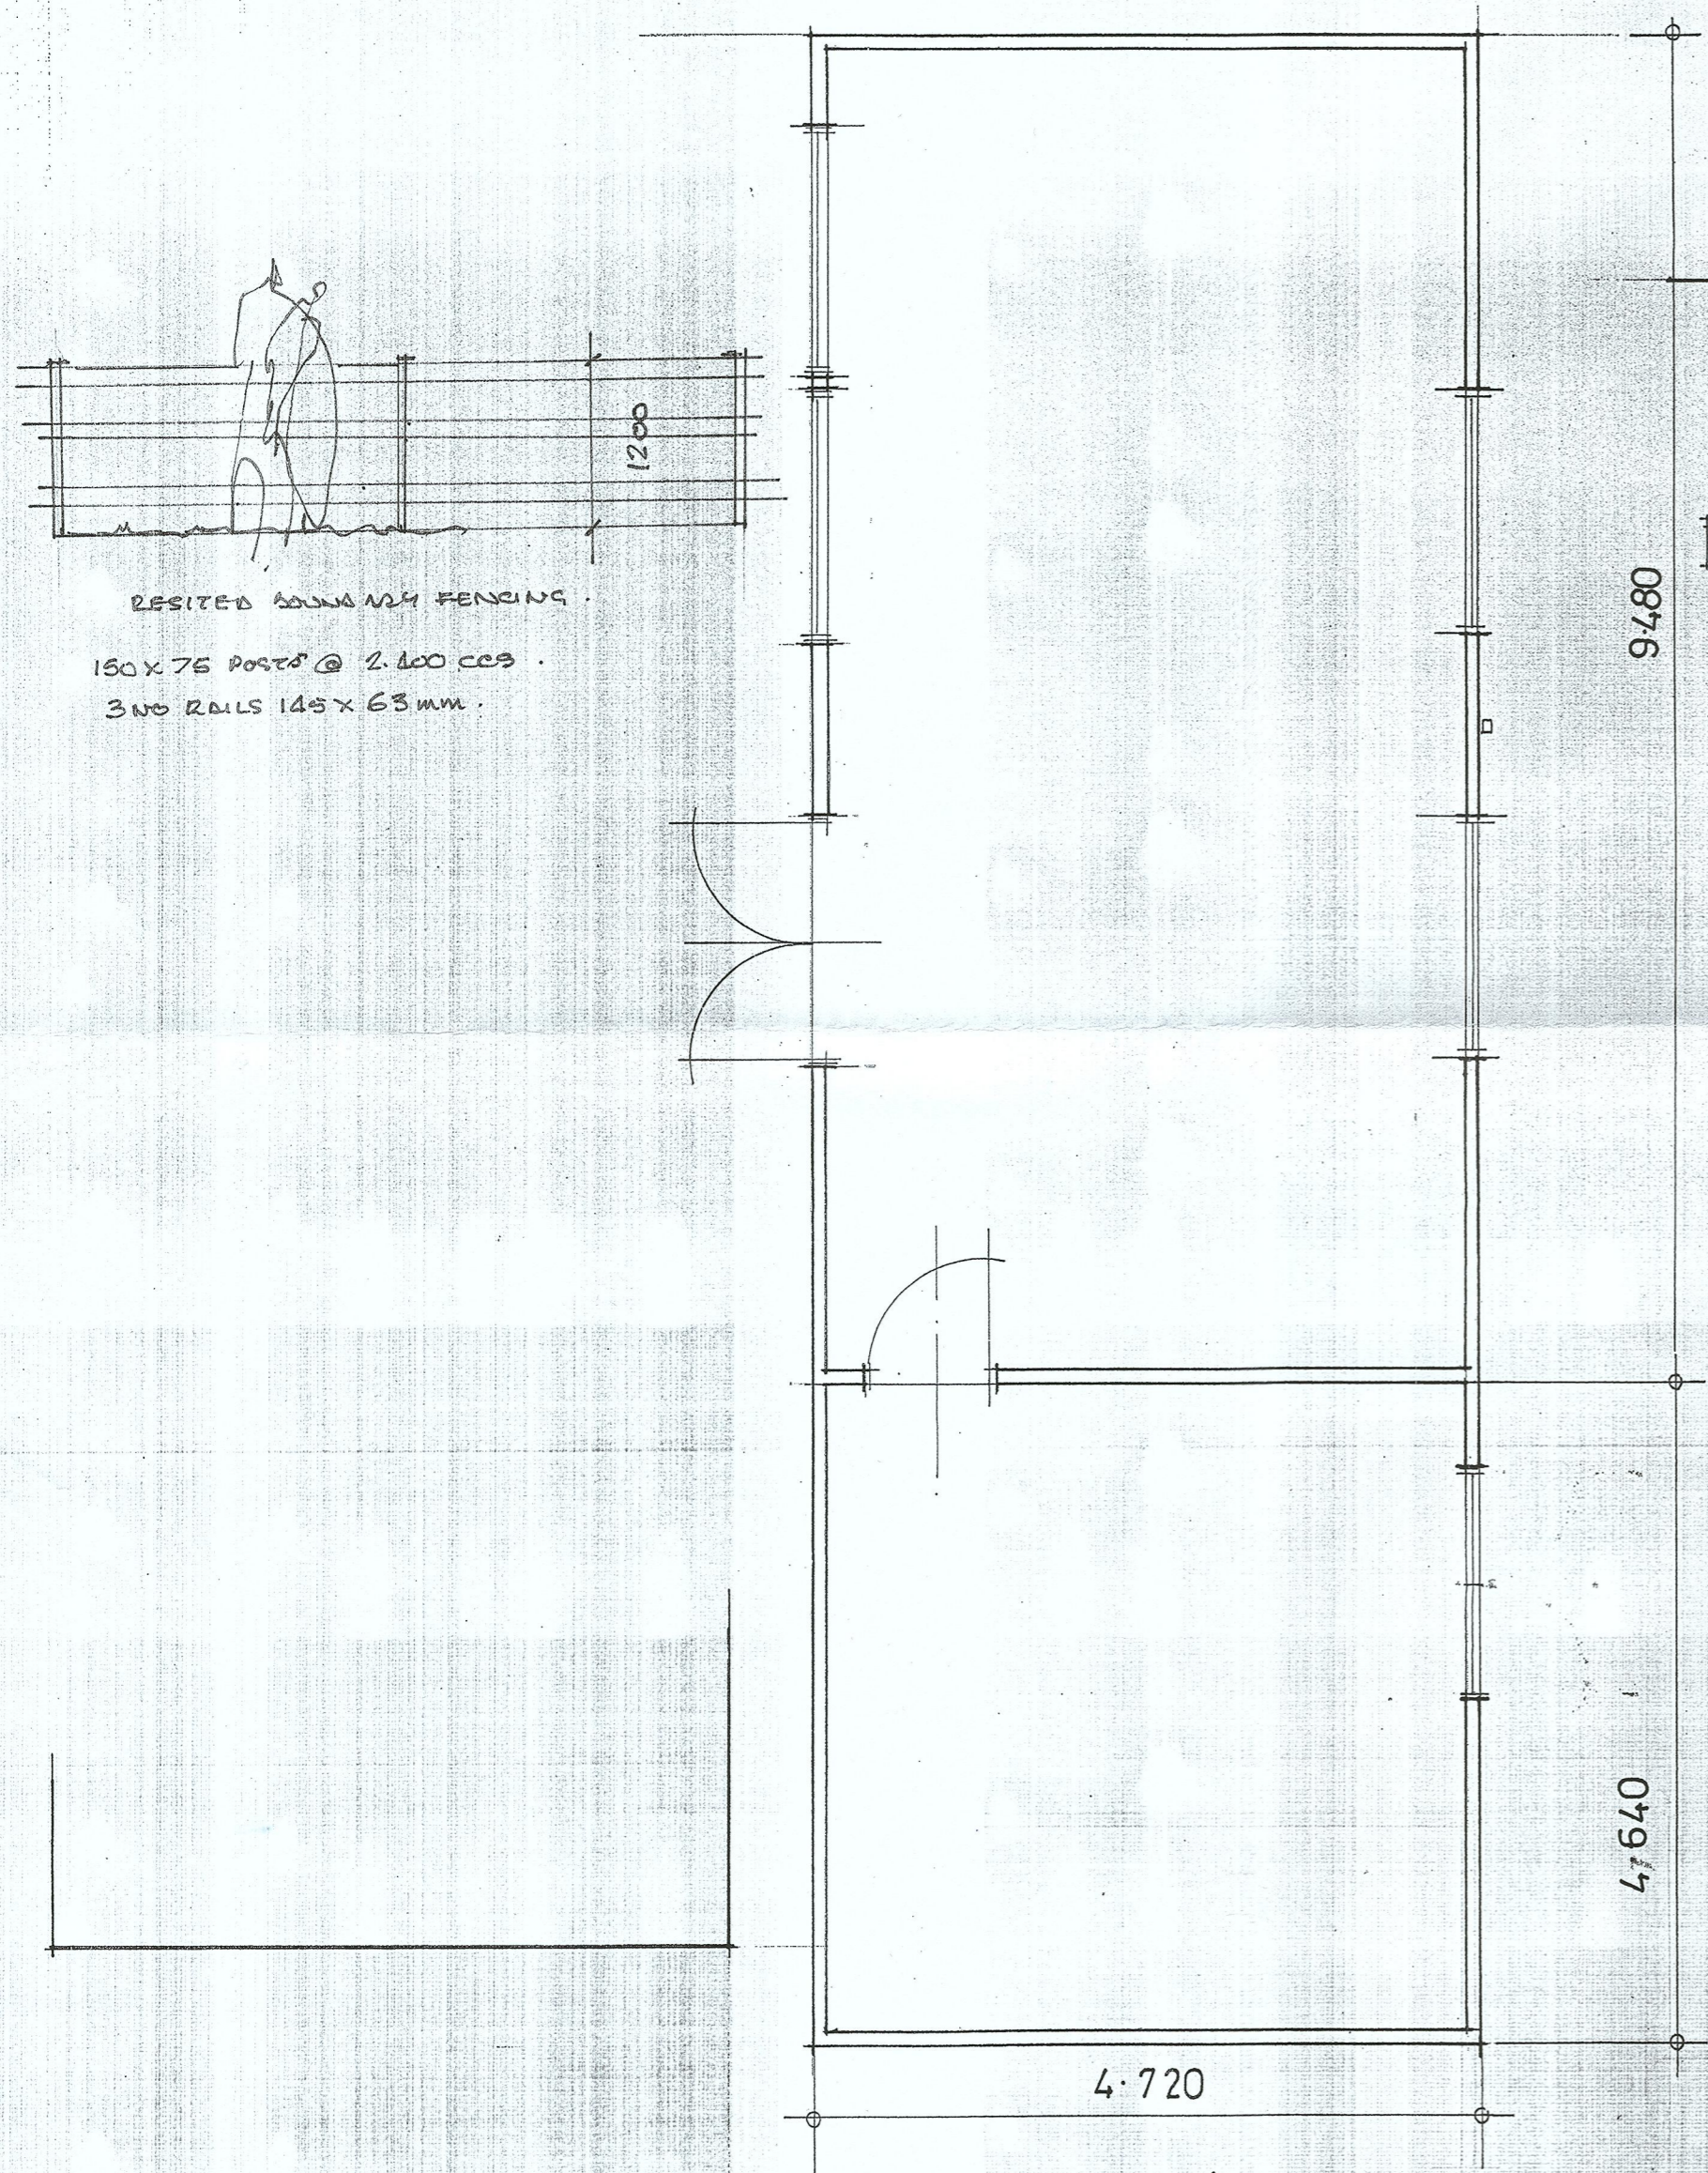


4.720

plan

9.480

4.7640


DARK GREY PLASTIC COATED PROFILED METAL CLADDING

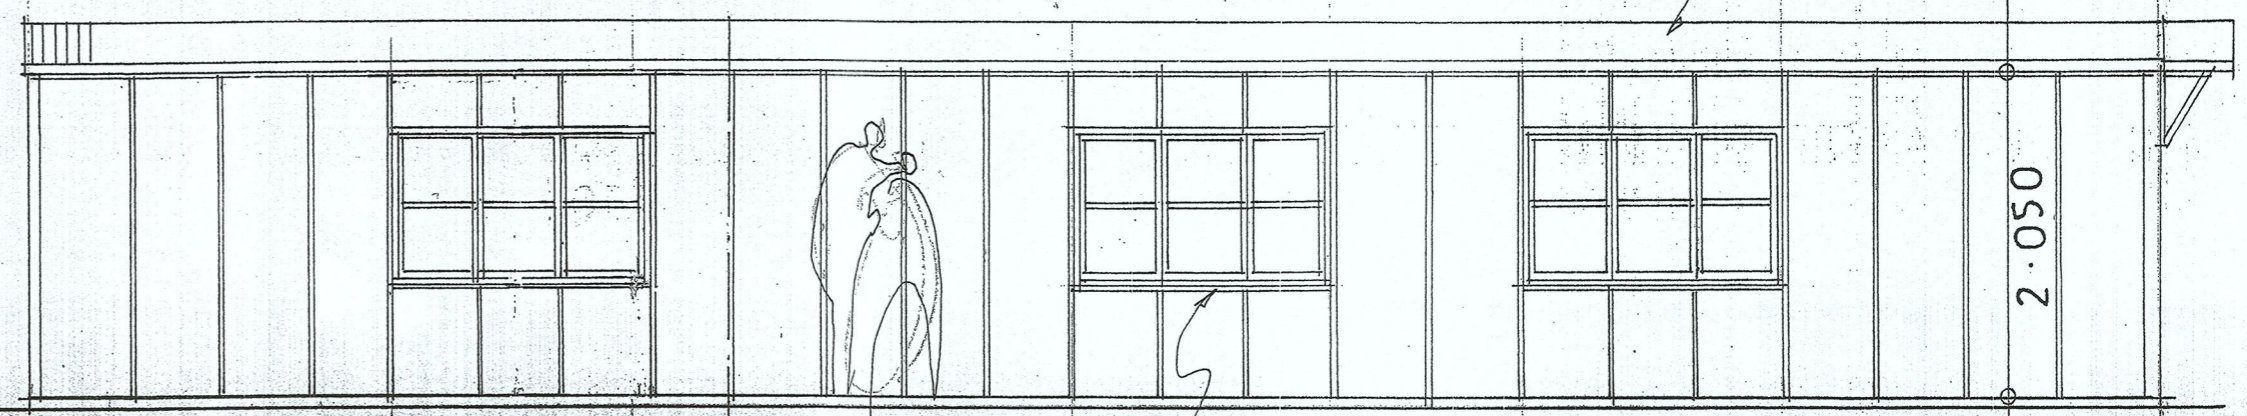

east elevation

UPVC DOORS AND WINDOWS


2.050

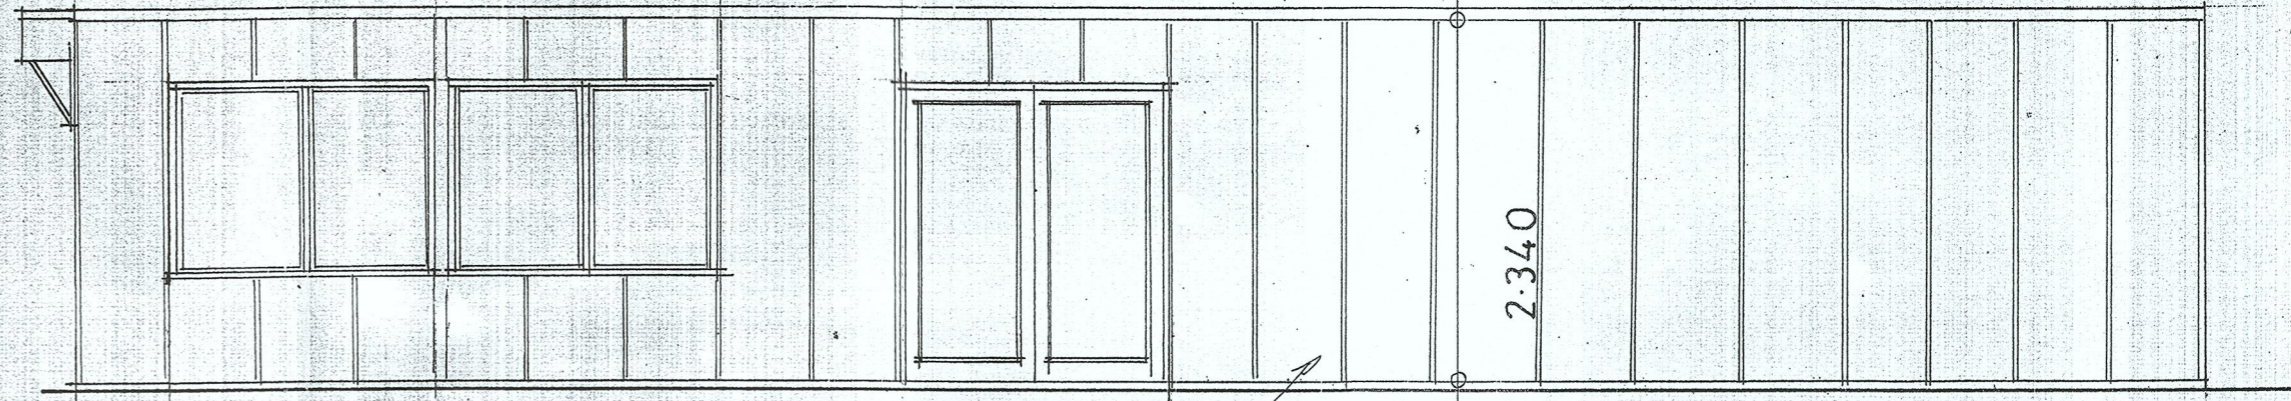

west elevation

CREAM TEXTURED MASONRY PAINT

2.340

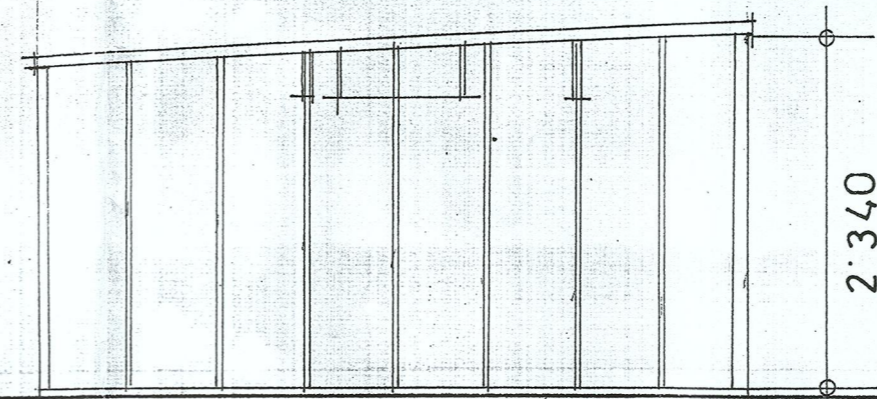

north elevation

2.340




south elevation

2.050

DOMESTIC OUTBUILDING FOR GARDEN STORAGE. GAMES ROOM. FAMILY AMENITY SPACE
 CHERRY TREE COTTAGE. HOWDEN ROAD. SKELTON. DN 14 7RH.

scale 1:50

 

P & ER
 DEVELOPMENT CONTROL
 REC'D 10 DEC 2021

21-L729